


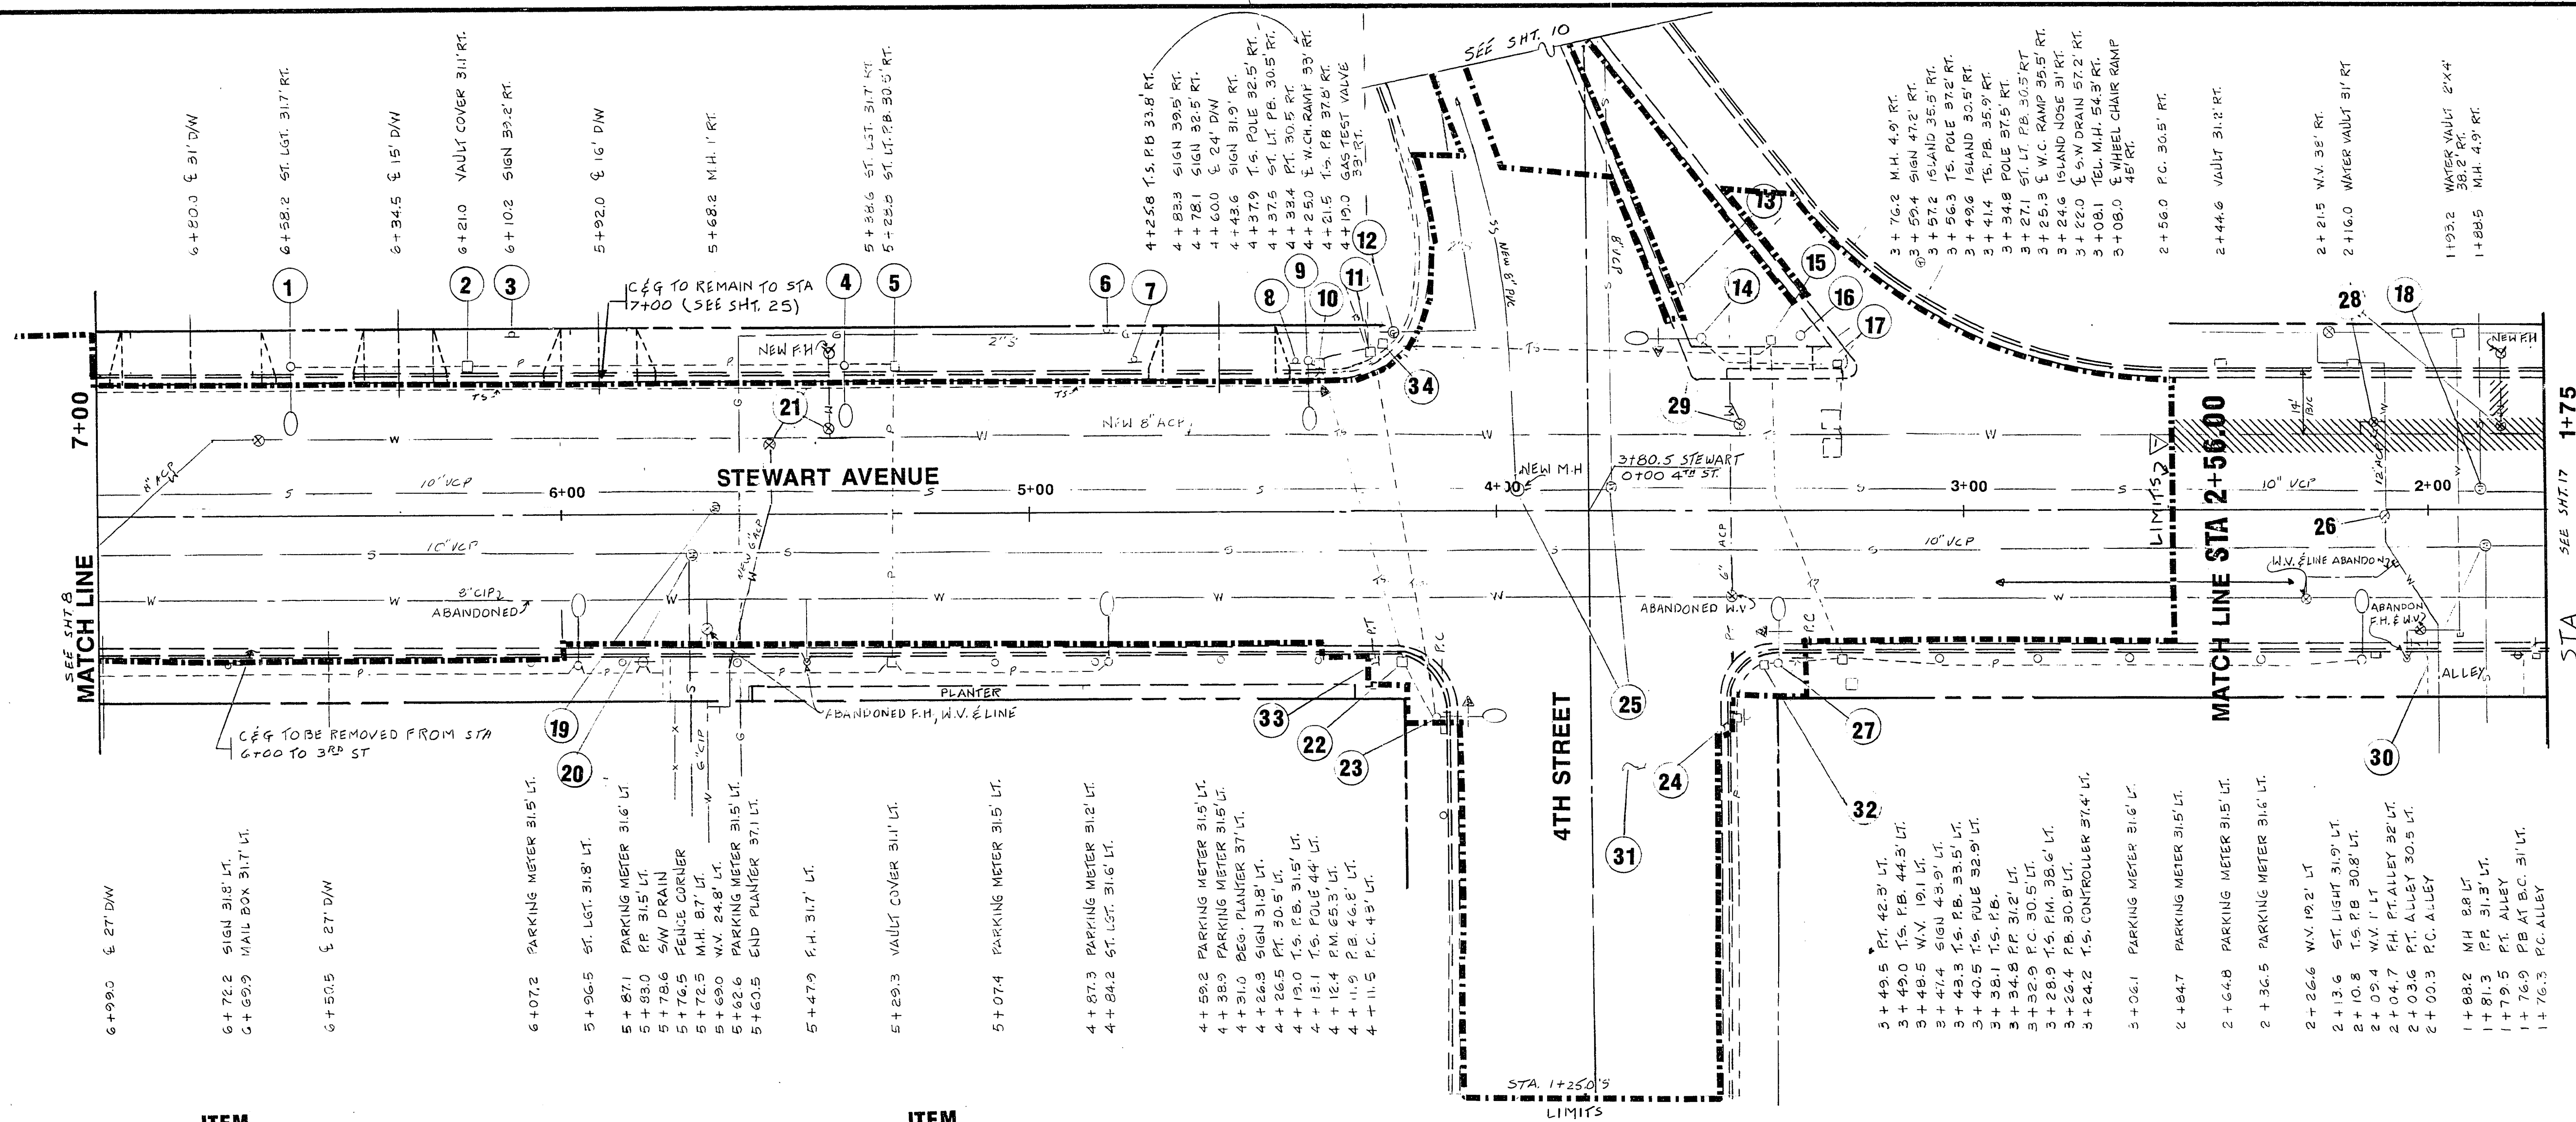

- ITEM**
- 1 STREET LIGHT TO REMAIN (MUST REPLACE "CRASH CAPS" IF NECESSARY)
 - 2 VAULT COVER TO REMAIN
 - 3 SIGN TO REMAIN
 - 4 STREET LIGHT TO REMAIN
 - 5 STREET LIGHT PULLBOX TO REMAIN
 - 6 SIGN TO REMAIN
 - 7 SIGN TO REMAIN
 - 8 SIGN TO REMAIN
 - 9 TRAFFIC SIGNAL POLE TO REMAIN
 - 10 TRAFFIC SIGNAL PULLBOX TO REMAIN
 - 11 TRAFFIC SIGNAL PULLBOX TO REMAIN
 - 12 GAS VALVE TO REMAIN
 - 13 SIGN TO REMAIN
 - 14 TRAFFIC SIGNAL POLE TO REMAIN
 - 15 TRAFFIC SIGNAL PULLBOX TO REMAIN
 - 16 POLE TO REMAIN
 - 17 TRAFFIC SIGNAL PULLBOX TO REMAIN
 - 18 SANITARY SEWER MANHOLE T.B.A.

- ITEM**
- 19 SANITARY SEWER MANHOLE T.B.A.
 - 20 SANITARY SEWER MANHOLE T.B.A.
 - 21 LVWD WATER VALVE T.B.A.
 - 22 TRAFFIC SIGNAL PULLBOX T.B.A.
 - 23 TRAFFIC SIGNAL POLE T.B.A.
 - 24 TRAFFIC SIGNAL PULLBOX T.B.A.
 - 25 SANITARY SEWER MANHOLE T.B.A.
 - 26 LVWD WATER VALVE T.B.A.
 - 27 TRAFFIC SIGNAL POLE TO REMAIN (SEE SHT. 22)
 - 28 LVWD WATER VALVE T.B.A.
 - 29 LVWD WATER VALVE T.B.A.
 - 30 SANITARY SEWER MANHOLE T.B.A.
 - 31 EXISTING ASPHALT TO BE REMOVED FOR VALLEY GUTTER CONSTRUCTION
 - 32 TRAFFIC SIGNAL PULLBOX T.B.A.
 - 33 SIGN T.B.A.
 - 34 TRAFFIC SIGNAL PULLBOX T.B.A.

LEGEND

--- LIMITS OF DEMOLITION

PERMANENT PATCH AREA

Avoid cutting underground utility lines. It's costly.

CONTRACT
DRAWING
APRIL 25, 1986

Call
before you
Dig.

1-800-227-2600
UNDERGROUND SERVICE USA

Department of Public Works Engineering Design Division	STEWART AVE. & 4th. ST. DEMOLITION STA. 2+56 TO STA. 7+00	DOWNTOWN TRANSPORTATION CENTER OFFSITE IMPROVEMENTS	Scale (h) 1" = 20'	Scale (v)	W.A.	Revisions	Date	
			Fid. bk. no.	Date	Drawn by NORMA GOMEZ			Date
			Design by HAMRAH/STONE					Approved by the City Engineer



Drawing no. 590-2E 9/51