



PLAN	SURVEYED	BY	DATE
NOTE BOOK	PLOTTED ALIGNMENT CHECKED RT. OF WAY CHECKED		
NO.			

PROFILE		BY	DATE
NOTE BOOK	SURVEYED		
	PLOTTED		
	GRADES CHECKED		
NO.	B. M. NOTED		
	STRUCTURE NOTED		

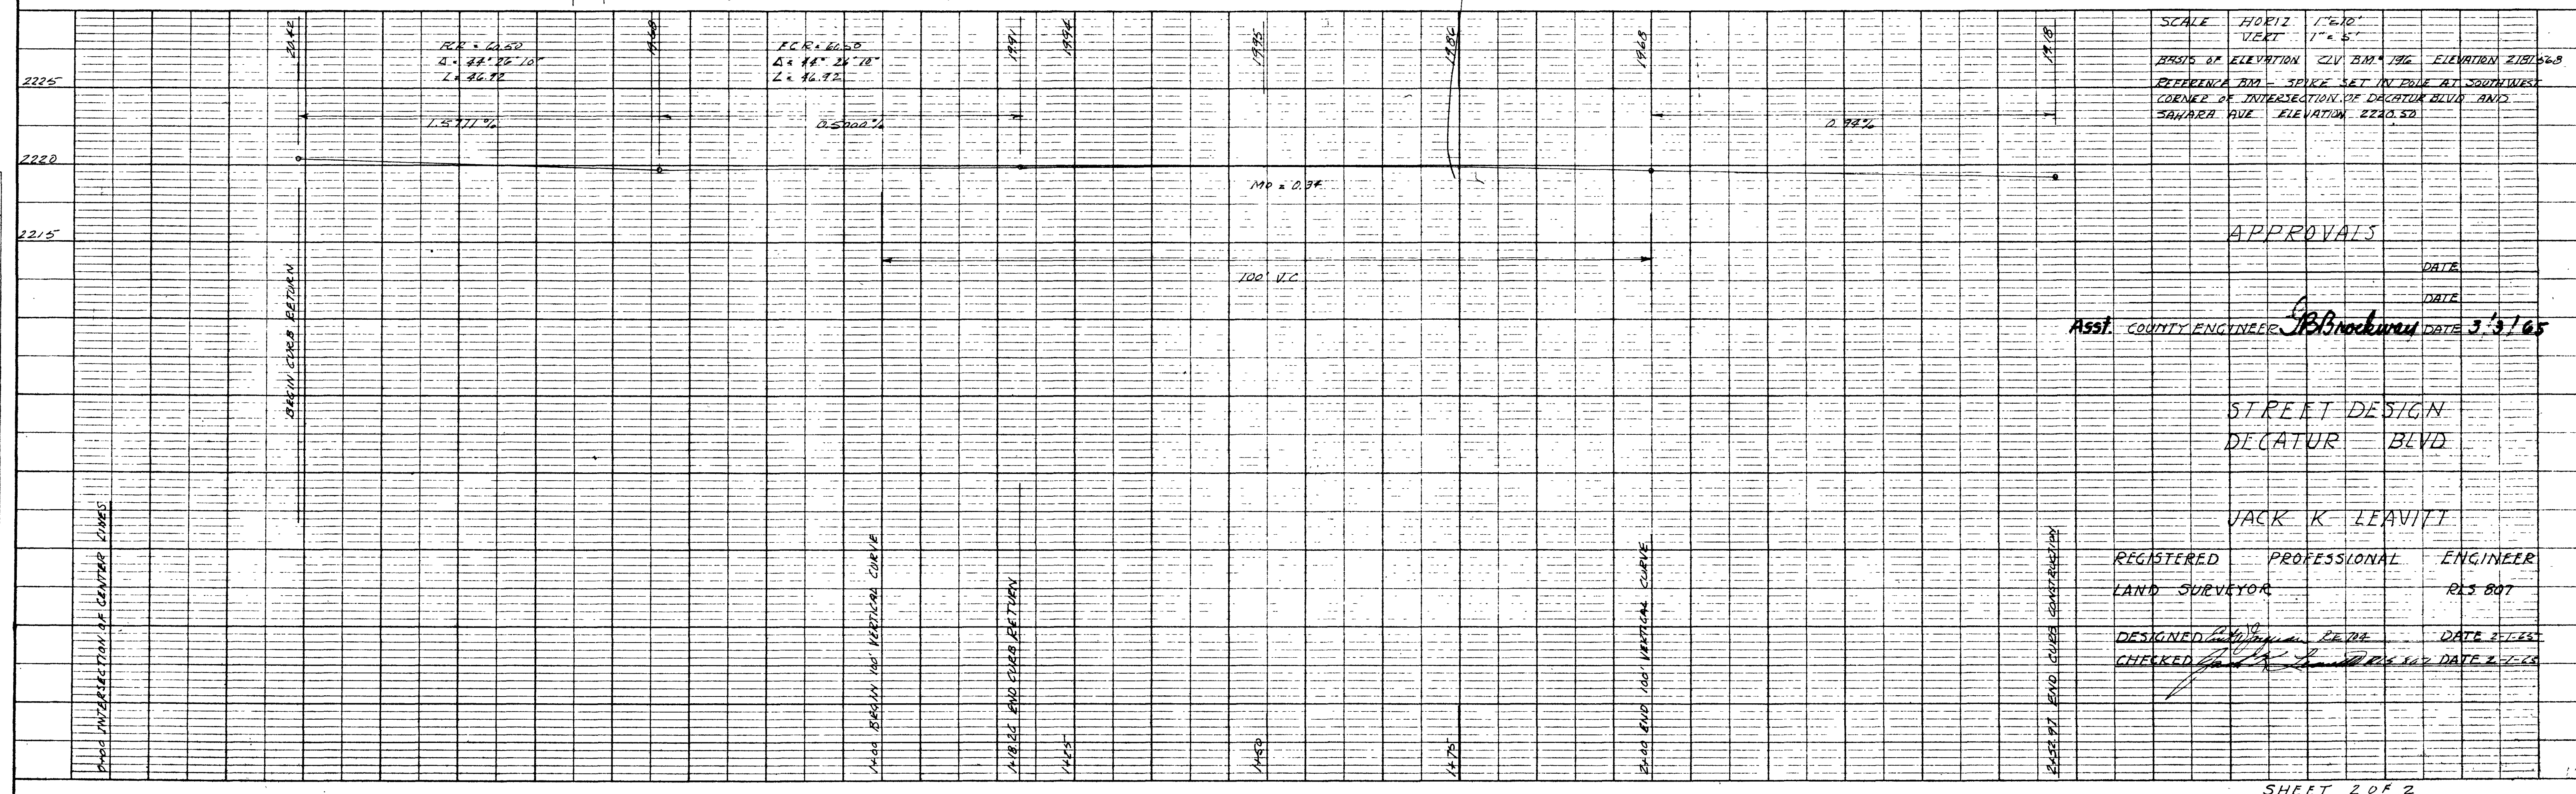

SHEET 2 OF 2

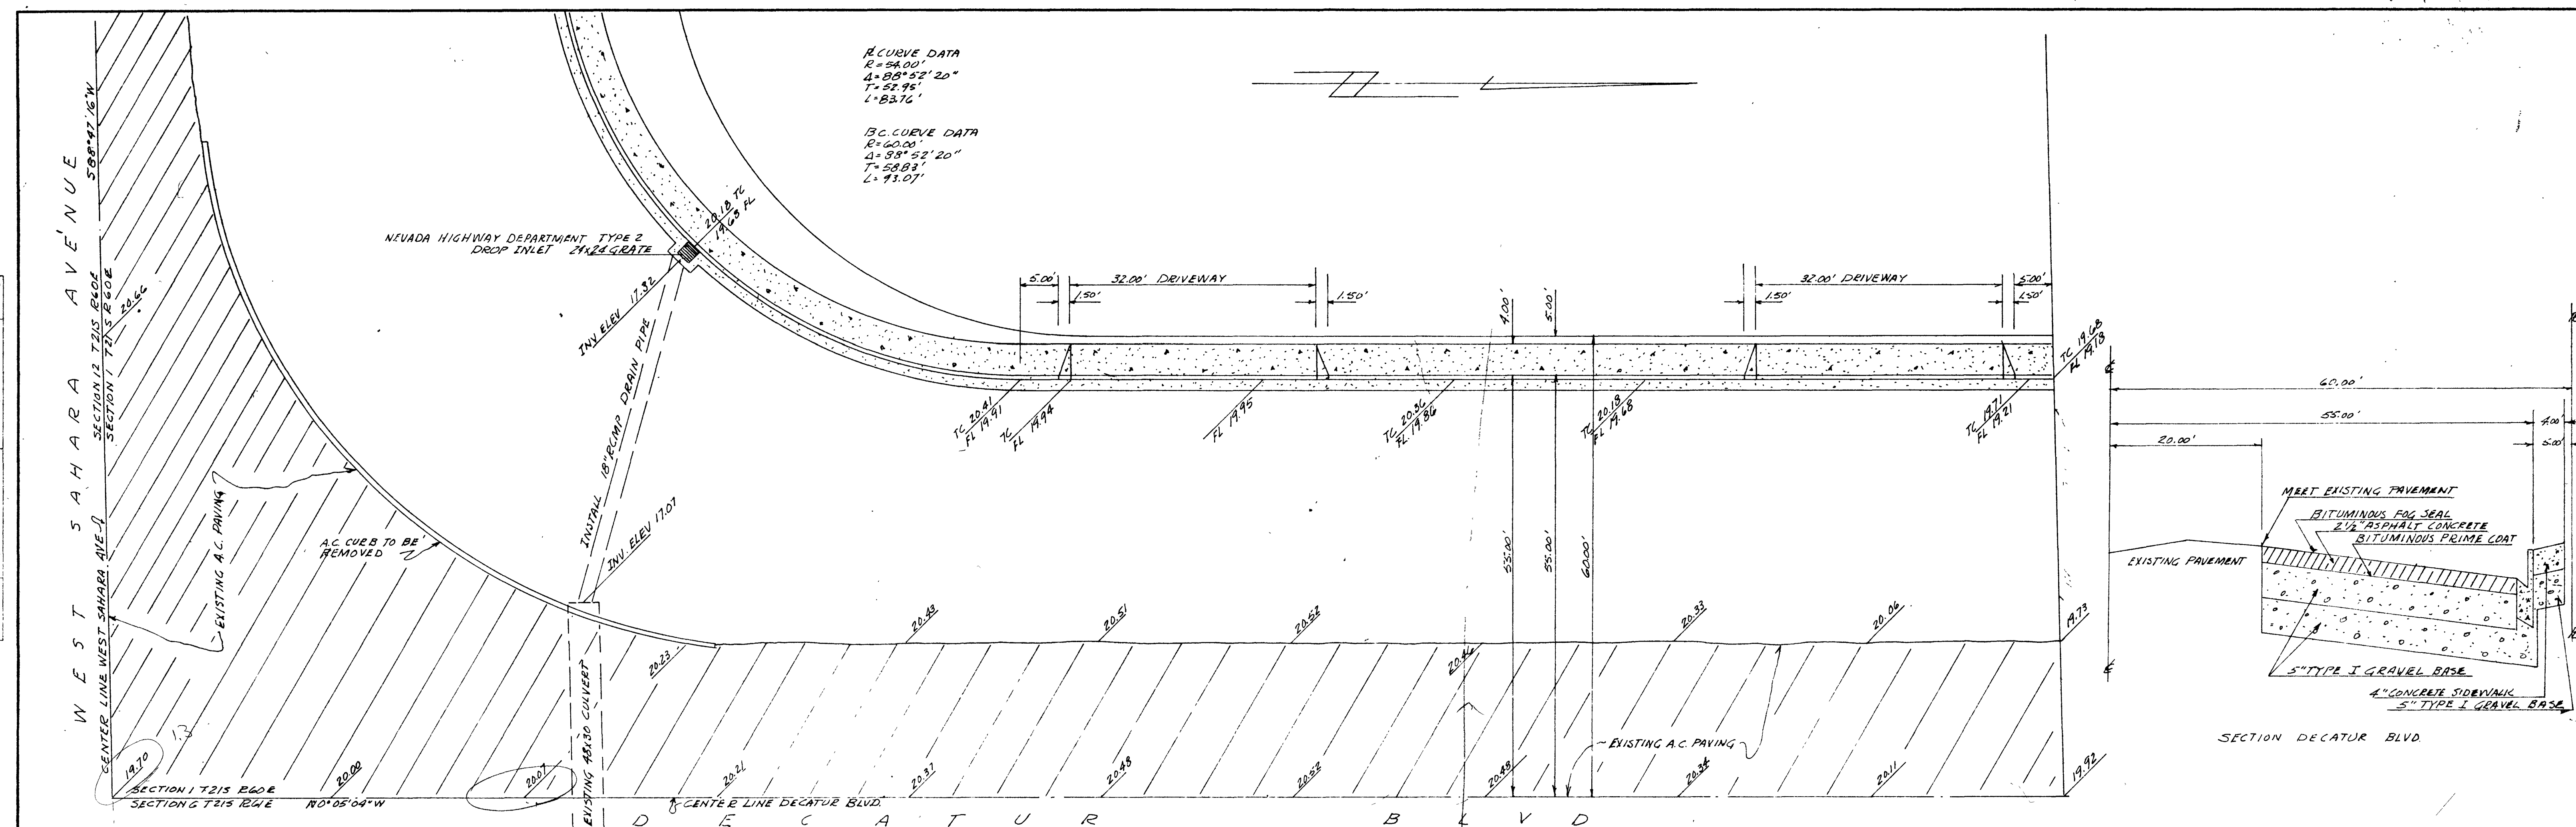