
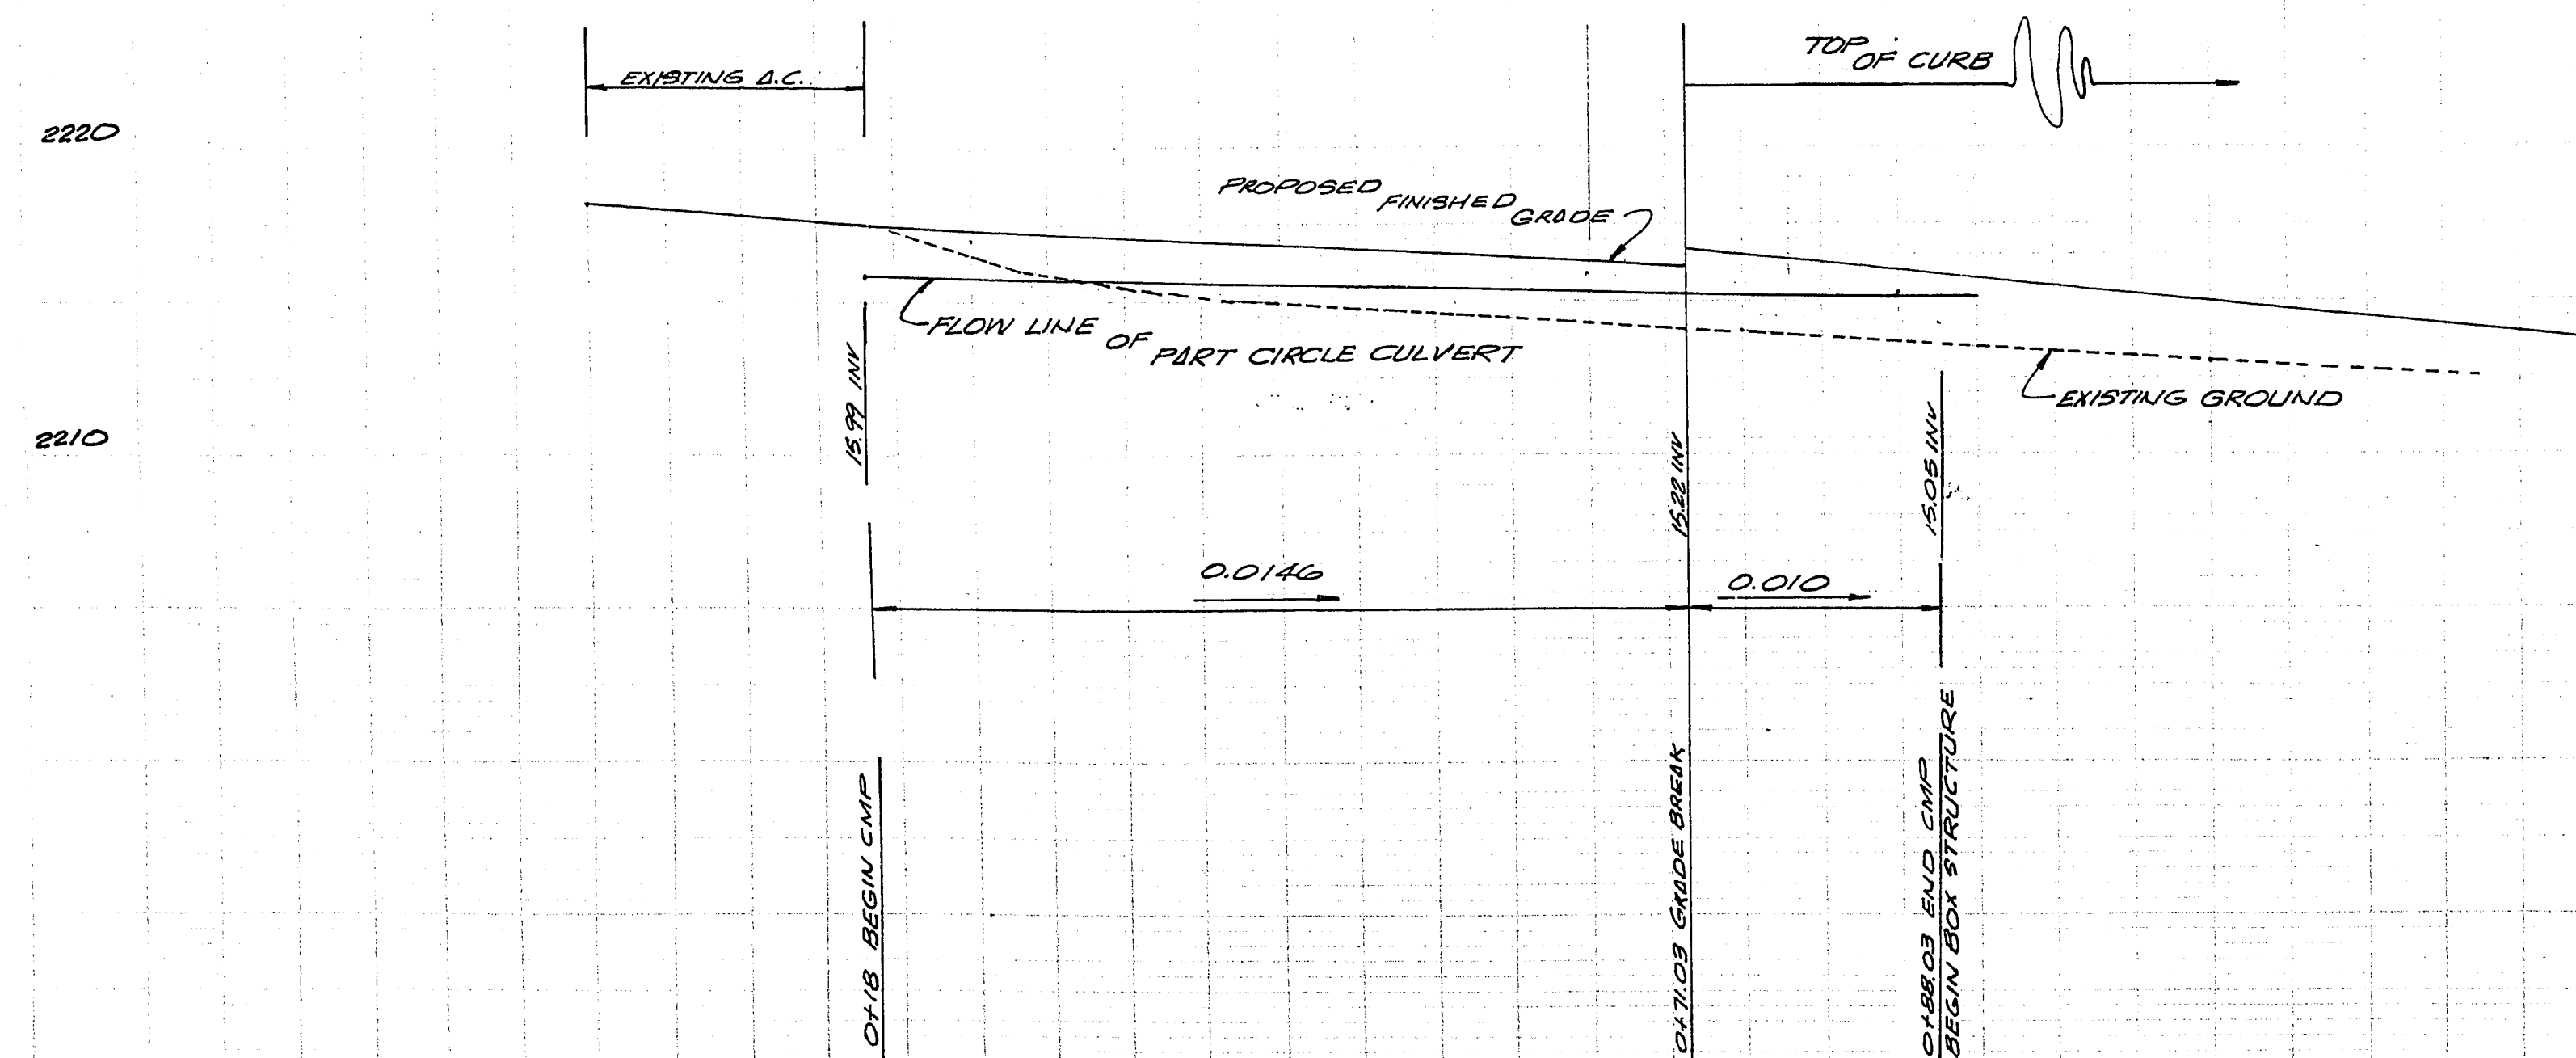


12-4-99

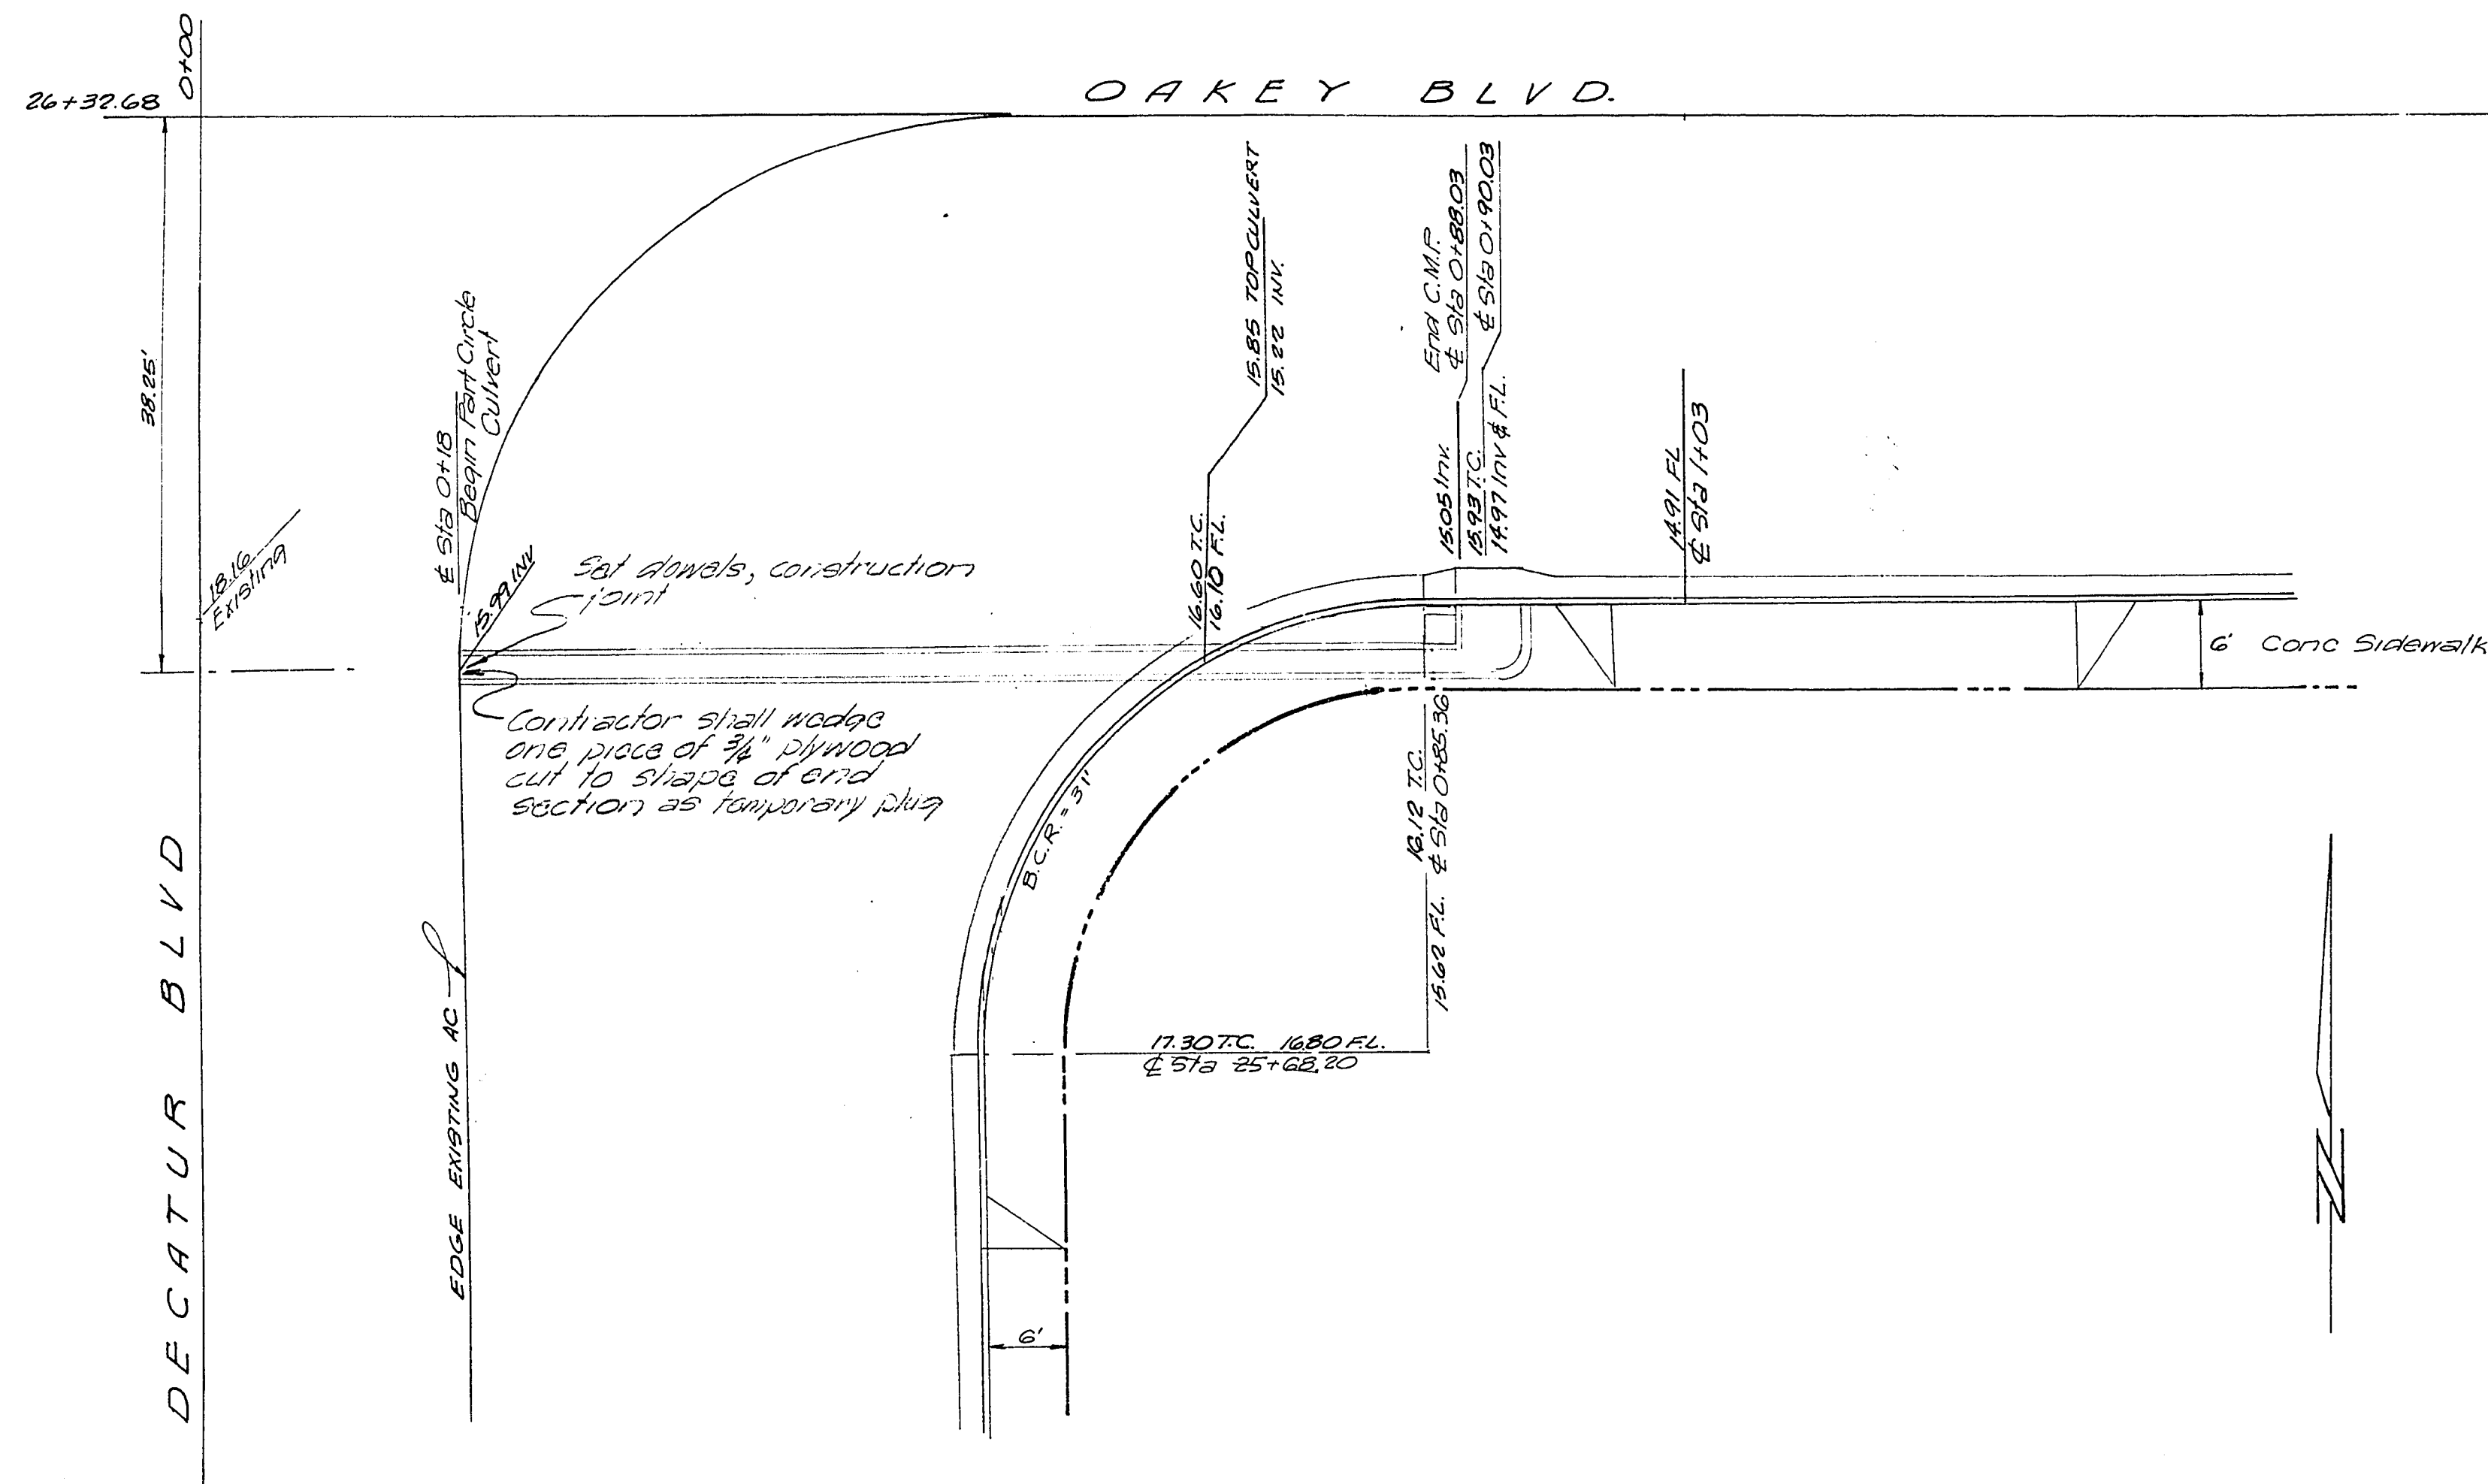

40000 PLATE 1 - PLAIN PROFILE
 40000 9 K ELLIOTT COMPANY
 40000 20 NO. 401 RECORDER PAPER

PART CIRCLE CULVERT AND INTERSECTION DETAIL DECATUR BLVD. & OAKLEY BLVD. A portion of Section G, T&ES, RGIE MDN	L. S. J. V. L. I. T. 'COLLEGE' Registered Professional Engineers 1601 SUNSHINE DR. 559 E. 9th St., S.W. ALBANY, GEORGIA 31705 PH. 735-0230	APPROVALS CITY ENGINEER _____ FIELD ENGINEER _____ _____ _____	REVISIONS _____ _____ _____ _____
--	---	--	---

SHEET 4 OF 11

107-V749