




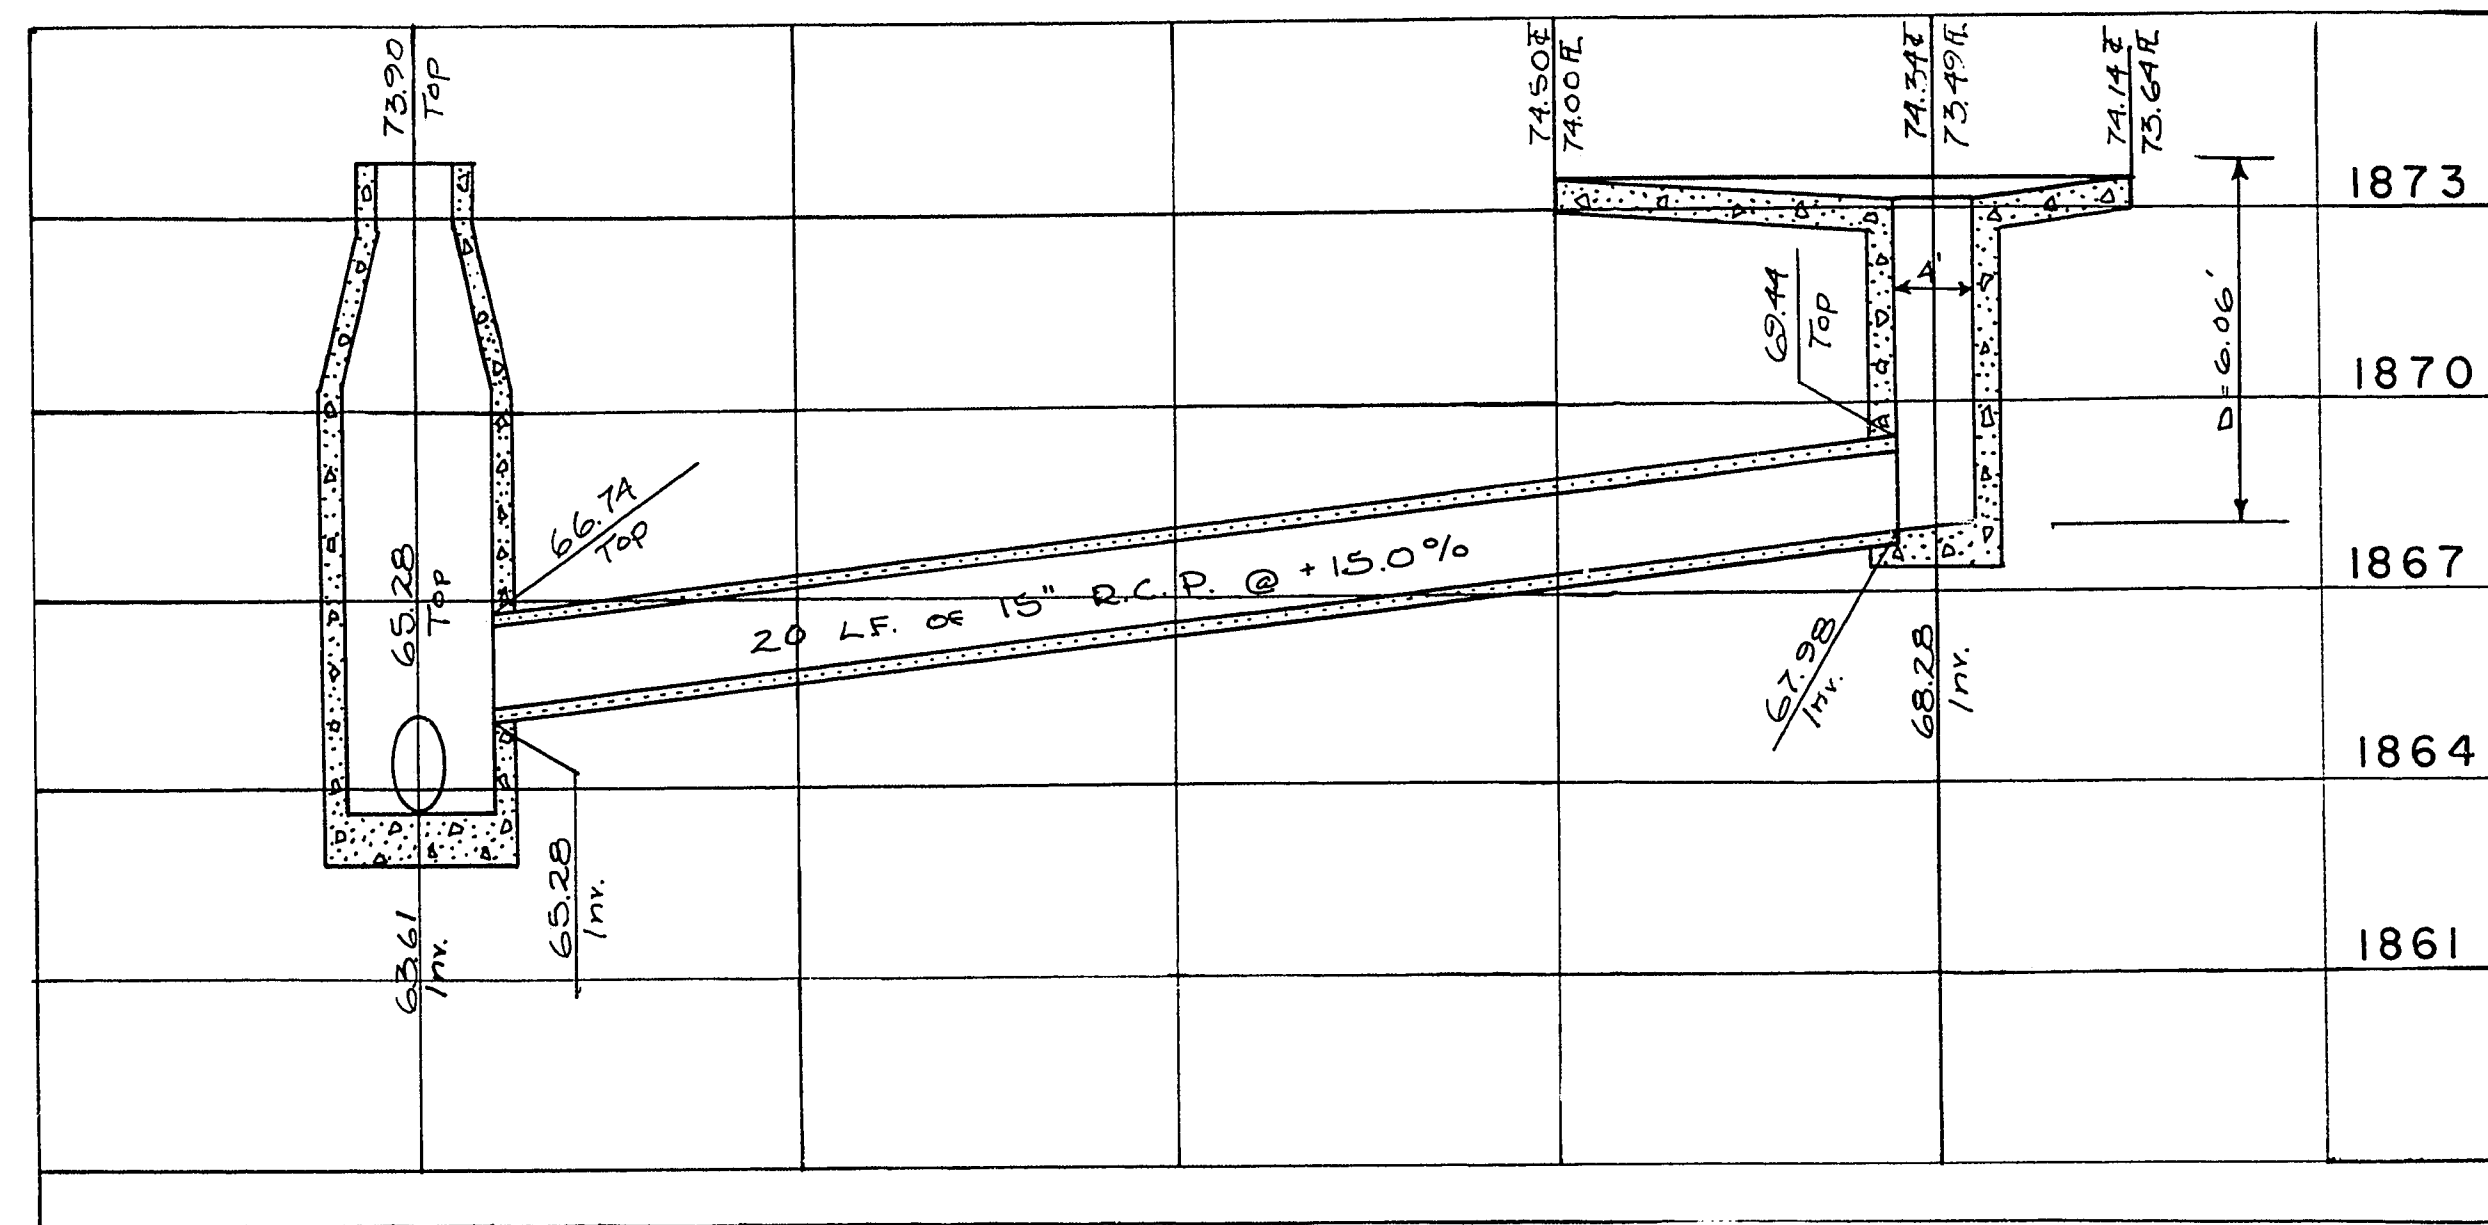


MANHOLE AND DROP INLET DETAIL
AT SWEENEY AND EASTERN

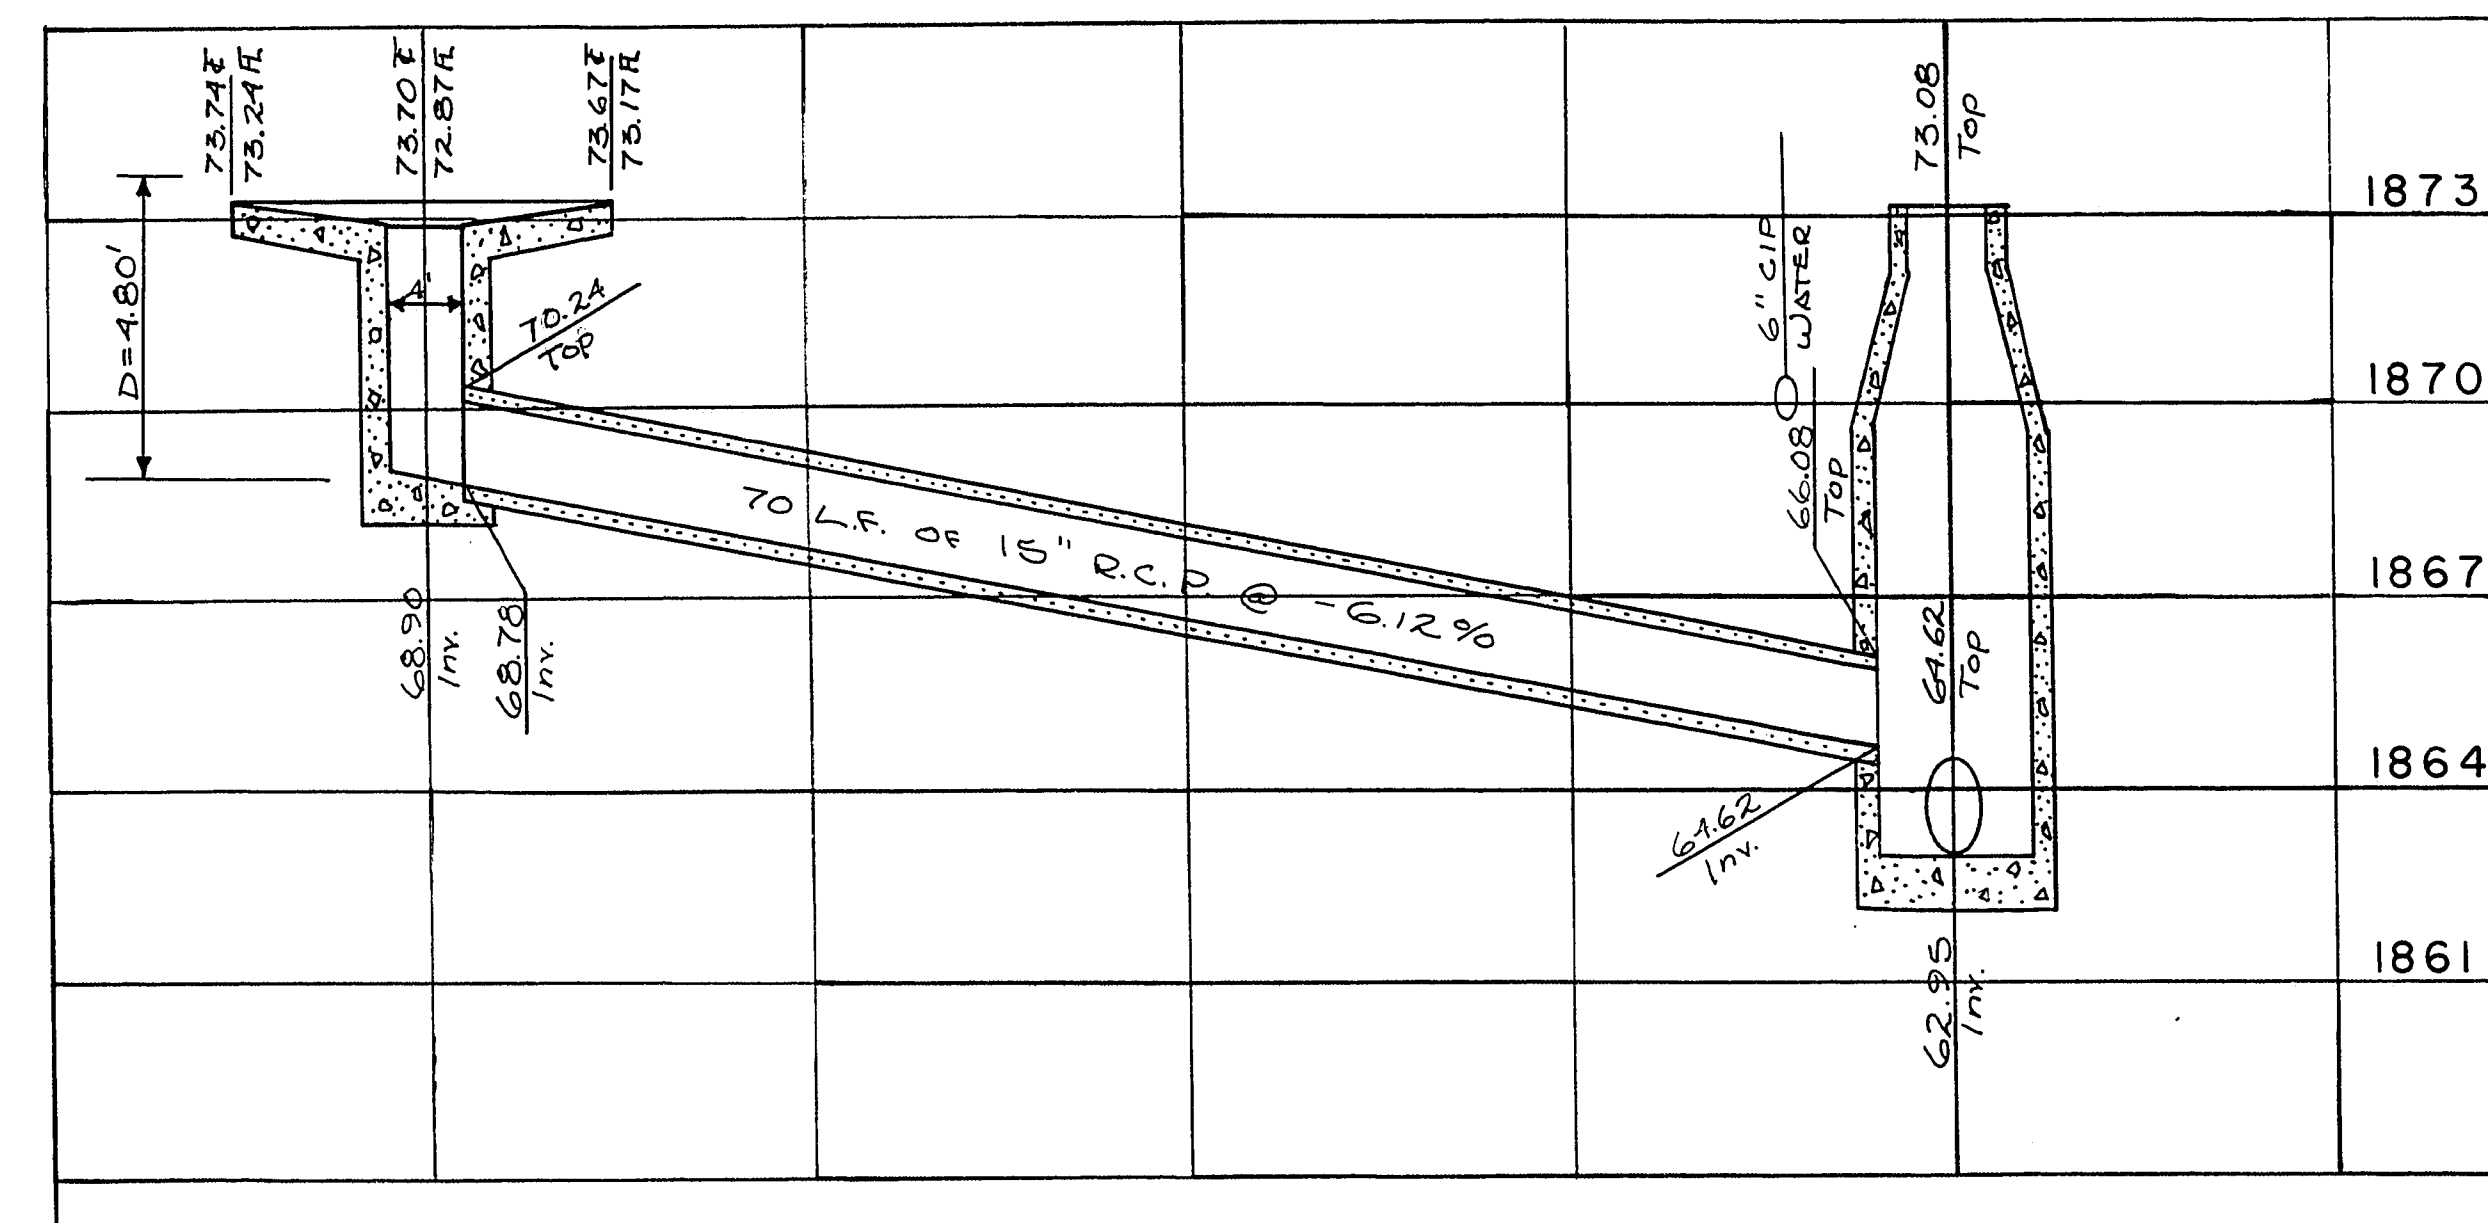

MANHOLE AND DROP INLET DETAIL
AT WENGERT AND EASTERN

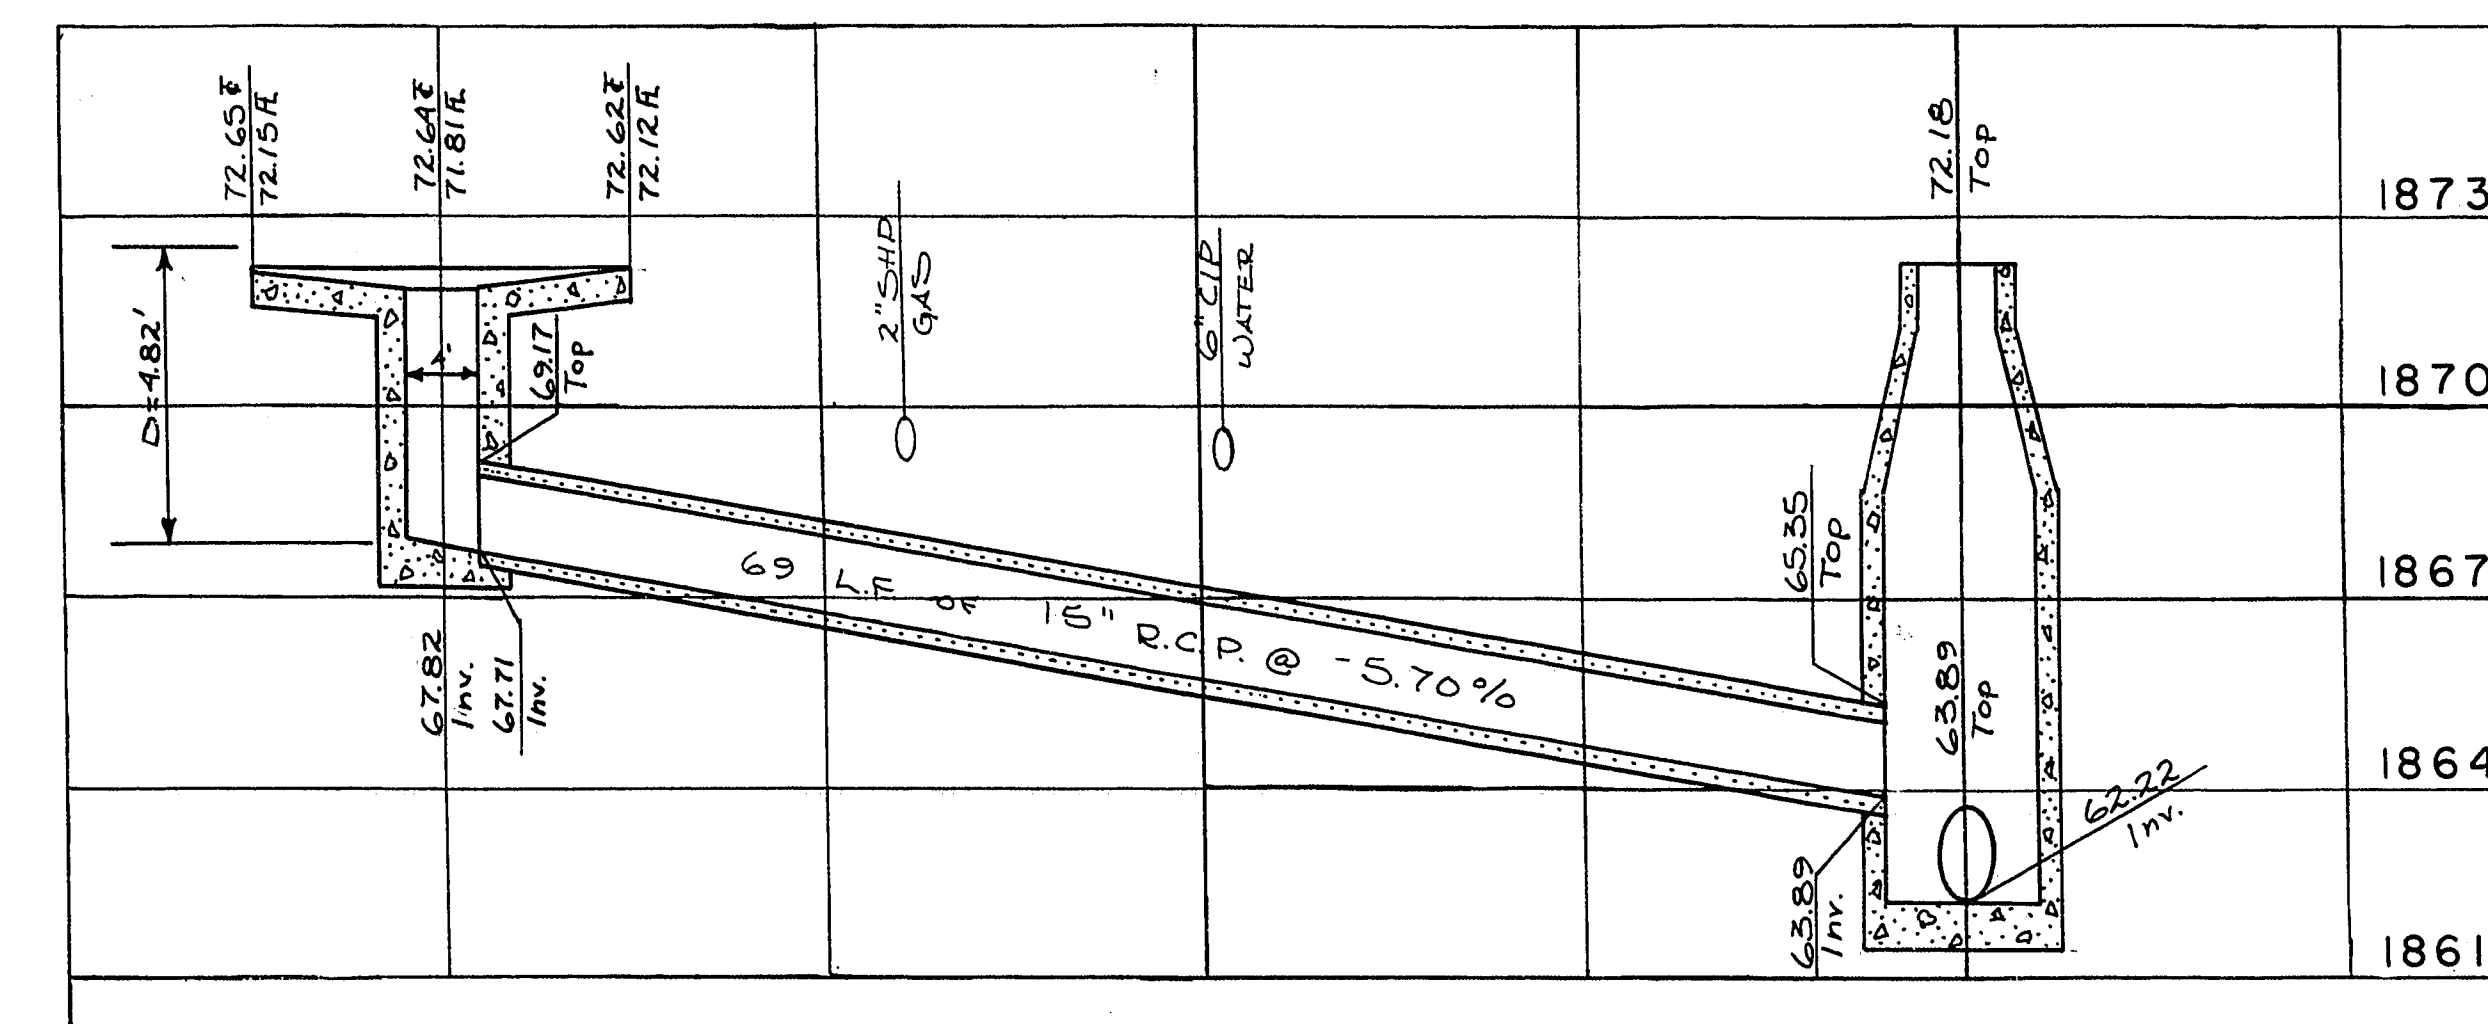

MANHOLE AND DROP INLET DETAIL
AT FRANKLIN AND EASTERN

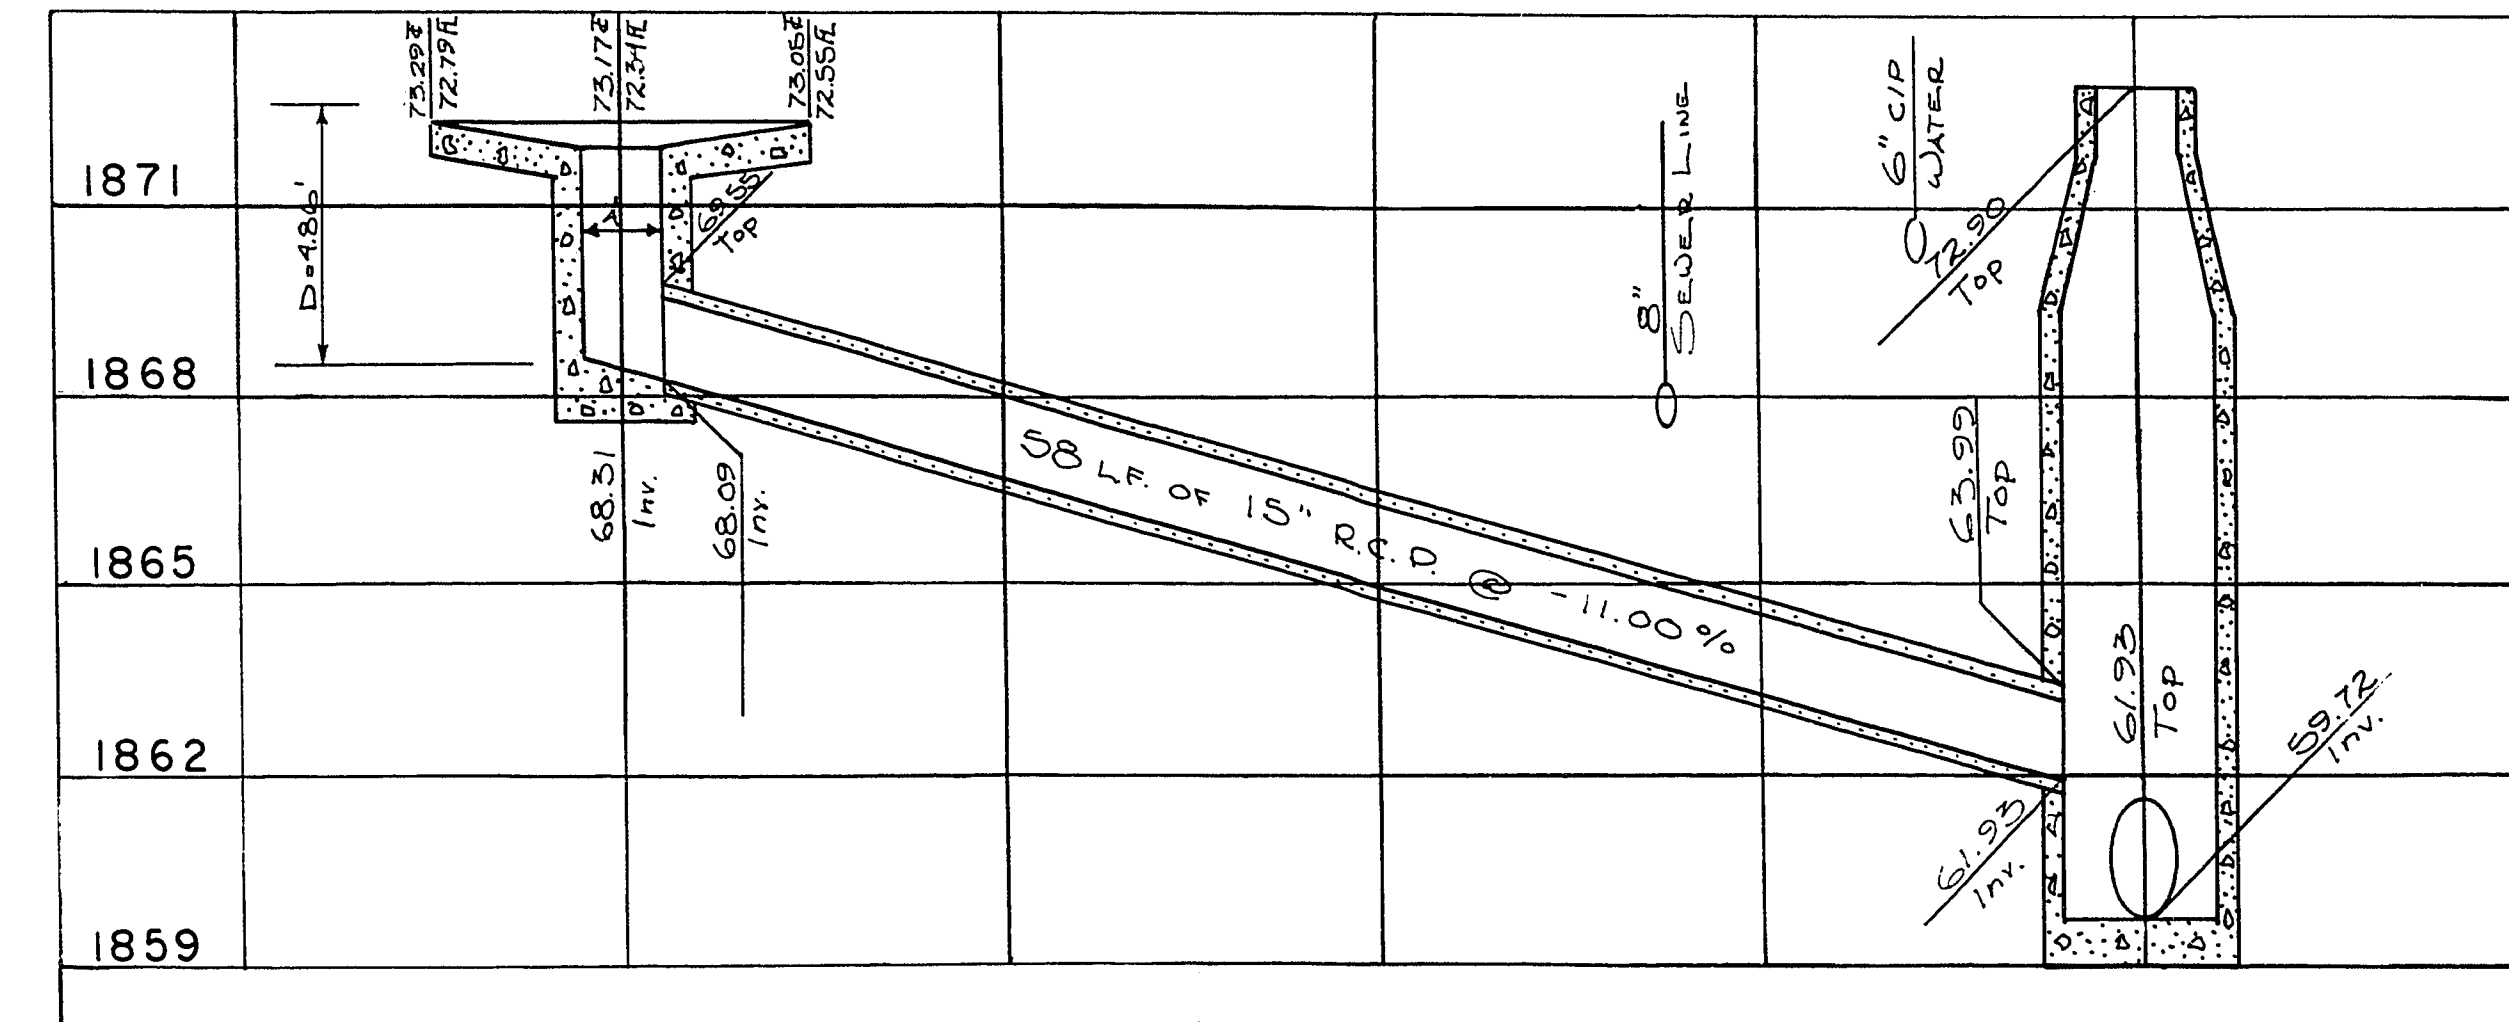

MANHOLE AND DROP INLET DETAIL
AT PEYTON AND EASTERN

