
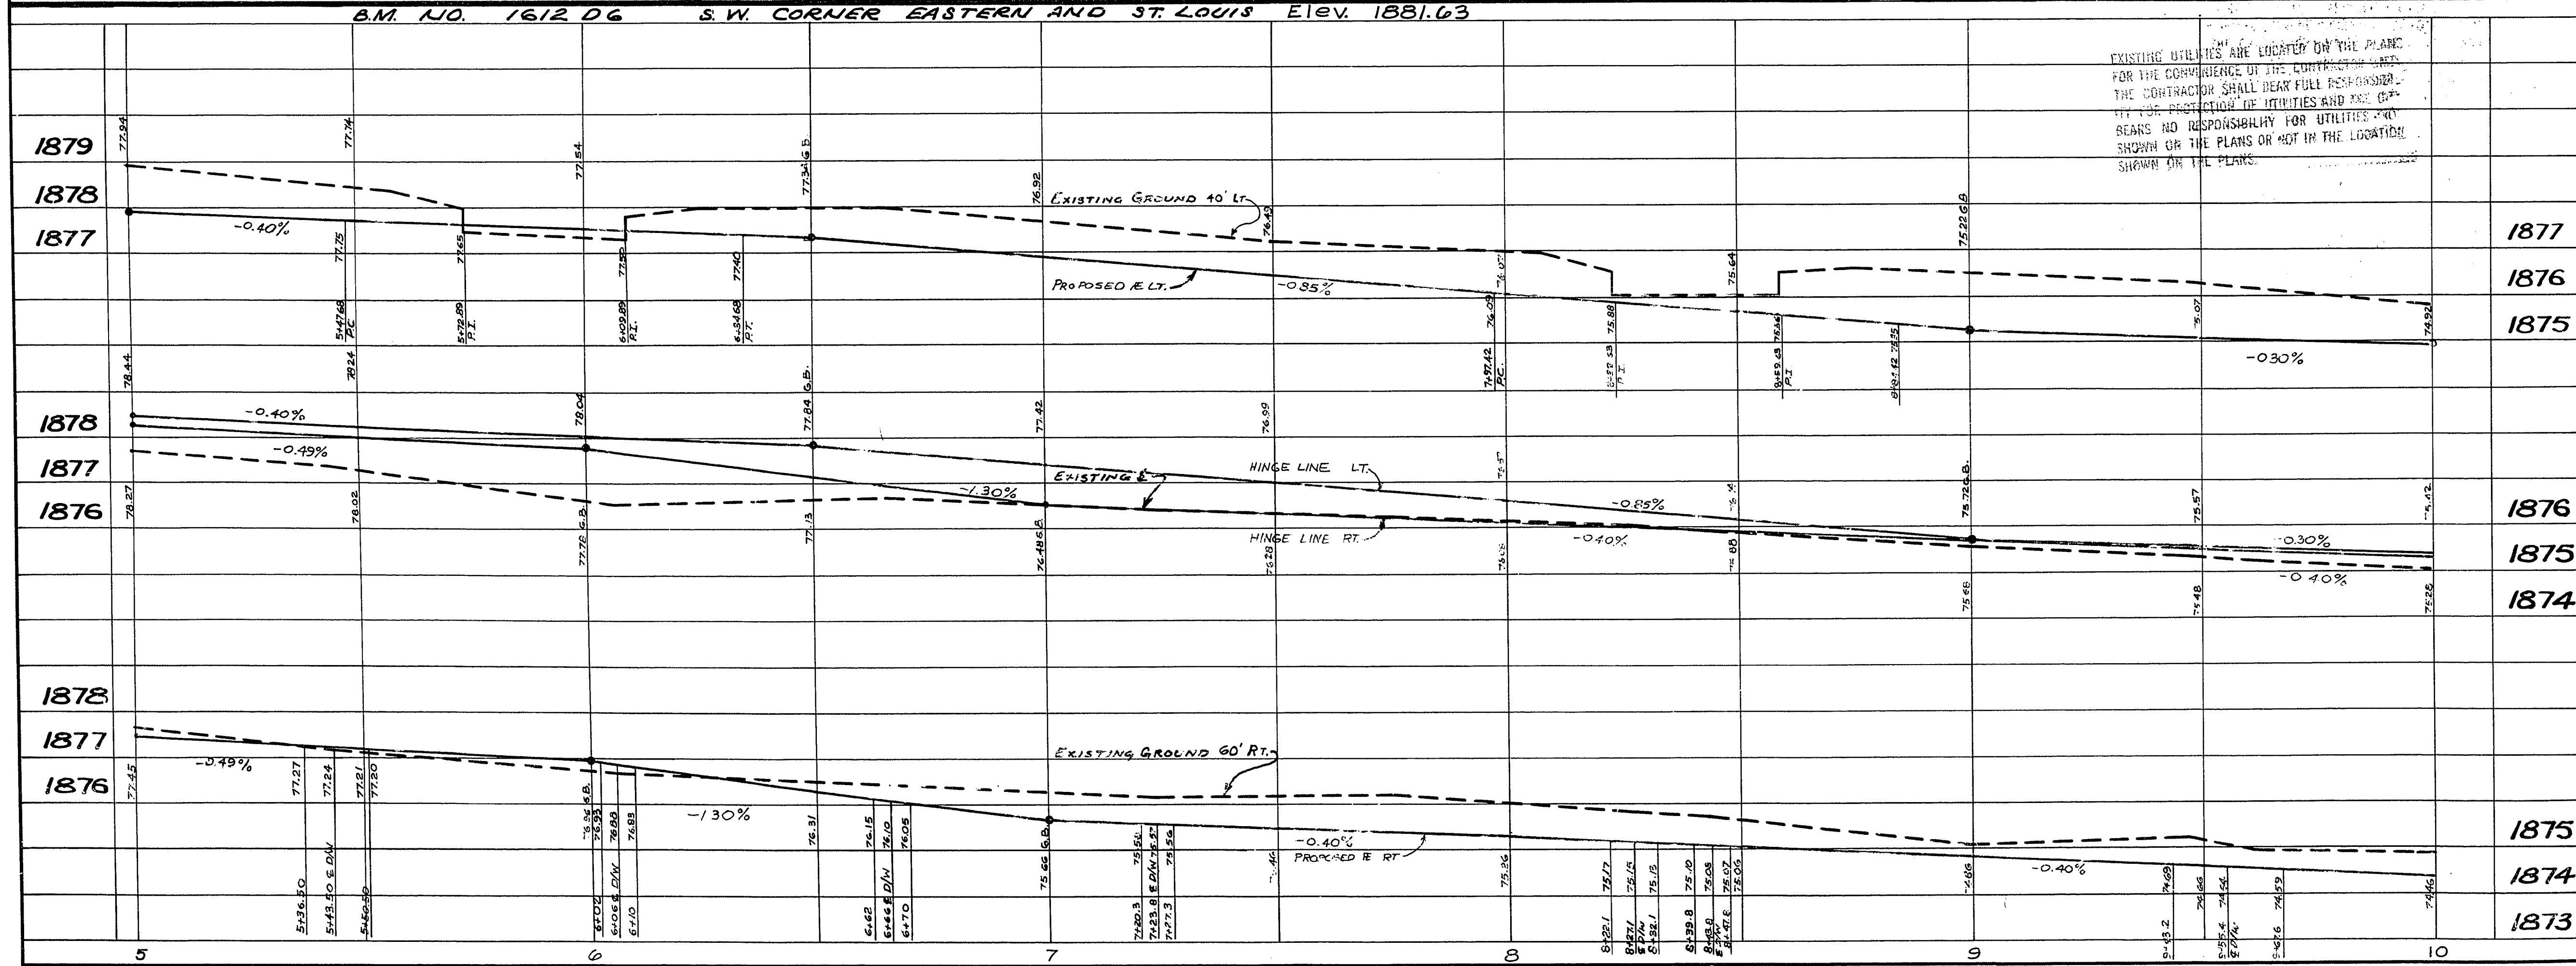


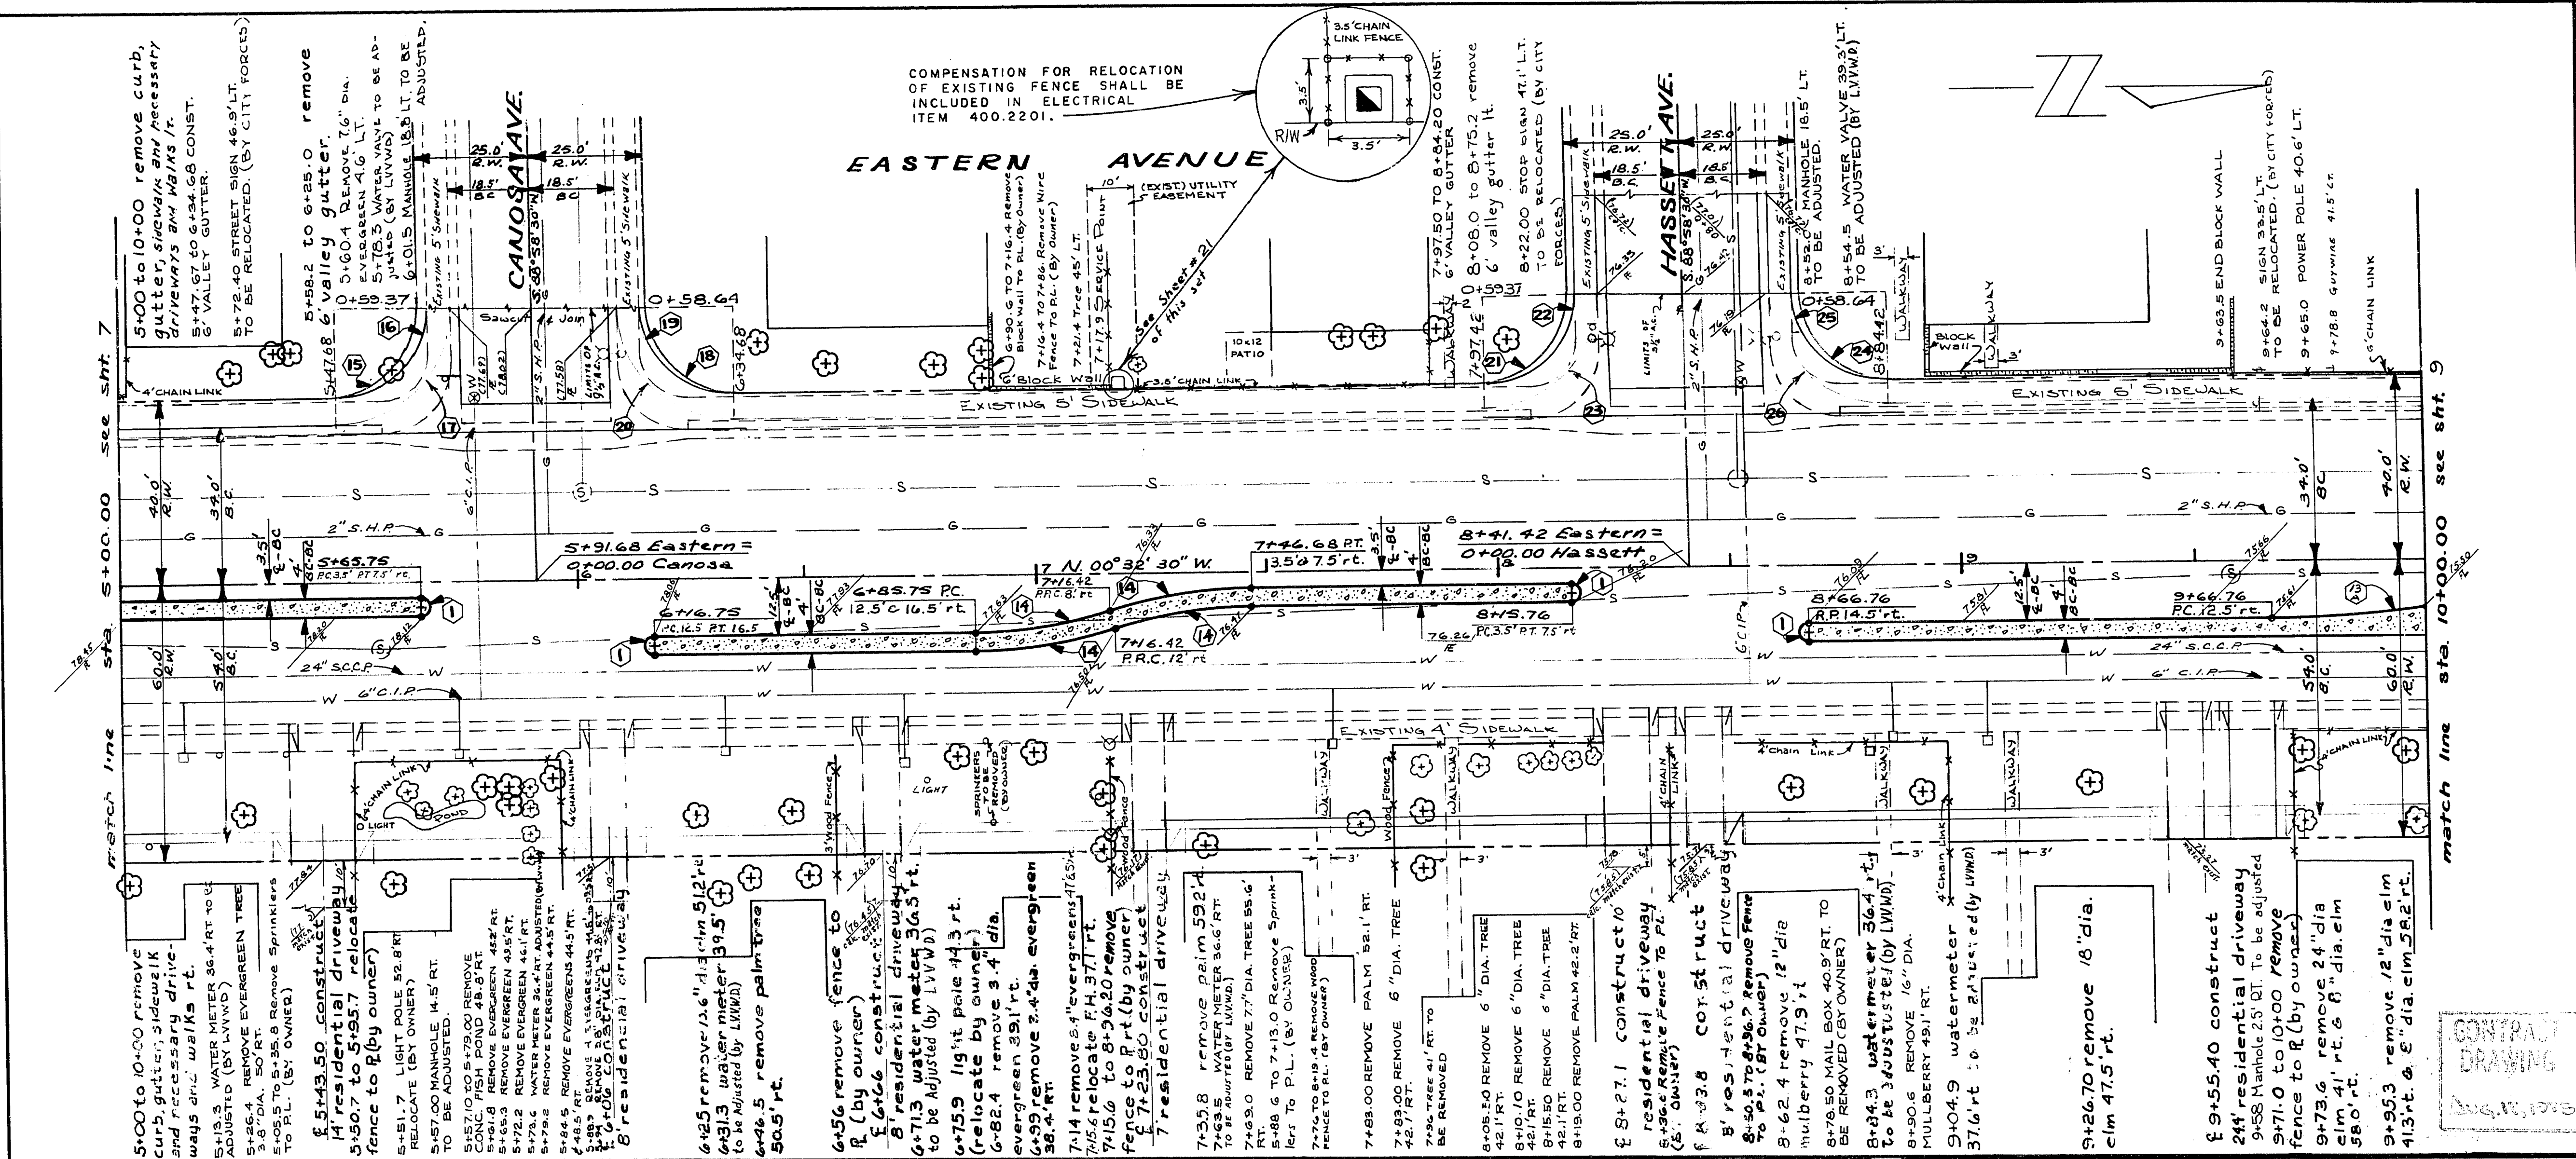

| ITEM NO. | DESCRIPTION                      | CLV | R-SH | TOTAL | UNIT |
|----------|----------------------------------|-----|------|-------|------|
| 200.110  | Concrete Removal                 |     |      | 29    | L.S. |
| 200.300  | Remove Trees (4in.-10in.)        |     | 29   | 6     | E.A. |
| 200.400  | Remove Trees (Cover 10in.)       |     | 440  | 440   | E.A. |
| 201.100  | Excavation                       |     | 735  | 735   | GAL. |
| 334.200  | 5 1/2" Enriched Asphalt          |     | 270  | 270   | C.Y. |
| 302.200  | Type II Gravel Base              |     | 4584 | 4584  | S.Y. |
| 333.500  | 1/2" Open Graded Plant-Mix       |     | 2700 | 2700  | TONS |
| 334.119  | 9 1/2" Asphalt Concrete Pavement |     | 733  | 733   | L.F. |
| 340.014  | 1" Type Curb And Gutter (24")    |     | 5131 | 5131  | S.F. |
| 340.114  | Concrete Sidewalk                |     | 2126 | 2126  | S.F. |
| 340.114  | 6 Inch Island Concrete           |     | 1473 | 1473  | S.F. |
| 340.216  | Residential Driveway             |     | 1349 | 1349  | S.F. |
| 340.319  | Valley Gutter                    |     | 12   | 12    | GAL. |
| 340.319  | Bituminous Fog Seal              |     | 9    | 9     | TONS |
| 340.404  | 2" A.C. Pavement                 |     | 1469 | 1469  | GAL. |
| 340.800  | Bituminous Prime Coat            |     | 4    | 4     | E.A. |
| 512.500  | Adjust Manhole                   |     | 1    | 1     | E.A. |
| 560.200  | Relocate Fire Hydrant            |     |      |       |      |

| NO.  | DELTA      | RADIUS  | LENGTH | TANGENT | B/C |
|------|------------|---------|--------|---------|-----|
| 1    | 180°00'00" | 2.00'   | 6.28'  | ∞       | B/C |
| 13   | 10°53'15"  | 250.00' | 47.51' | 23.82'  | B/C |
| 14   | 16°48'28"  | 105.47' | 30.91' | 15.00'  | B/C |
| 15   | 90°29'00"  | 20.00'  | 31.58' | 20.17'  | R/W |
| 16   | 90°29'00"  | 20.00'  | 31.58' | 20.17'  | R/W |
| 17   | 90°29'00"  | 25.00'  | 39.48' | 25.21'  | B/C |
| 18   | 89°31'00"  | 20.00'  | 31.25' | 19.83'  | R/W |
| 19   | 89°31'00"  | 20.00'  | 31.25' | 19.83'  | R/W |
| 20   | 89°31'00"  | 25.00'  | 39.06' | 24.79'  | B/C |
| 21   | 90°29'00"  | 20.00'  | 31.58' | 20.17'  | R/W |
| 22   | 90°29'00"  | 20.00'  | 31.58' | 20.17'  | R/W |
| 23   | 90°29'00"  | 25.00'  | 39.48' | 25.21'  | B/C |
| 24   | 89°31'00"  | 20.00'  | 31.25' | 19.83'  | R/W |
| 25   | 89°31'00"  | 20.00'  | 31.25' | 19.83'  | R/W |
| 26   | 89°31'00"  | 25.00'  | 39.06' | 24.79'  | B/C |
| 13-A | 07°38'26"  | 250.00' | 33.34' | 16.69'  | B/C |

| REVISION NO. | DESCRIPTION | BY | DATE | APPROVAL |
|--------------|-------------|----|------|----------|
| 1876         |             |    |      |          |
| 1875         |             |    |      |          |
| 1874         |             |    |      |          |
| 1873         |             |    |      |          |

CITY OF LAS VEGAS NEVADA  
 DEPARTMENT OF PUBLIC WORKS  
 SERVICES DIVISION  
 EASTERN AVENUE  
 SAHARA AVE. TO CHARLESTON BLVD.

W.D. NO. 7672  
 SC. (1/4") = 20'  
 DES. BY BILLINGBLY  
 DES. BY CALCOMP  
 APPROVED BY DIRECTOR OF PUBLIC WORKS

DATE 10-19-72  
 SC. (1/4") = 20'  
 DRAWING NO. 107-V835A  
 FILE NO.

SHEET 8 OF 30