


ITEM NO.	DESCRIPTION	C.L.V.	R.S.H.	TOTAL	UNIT
334.004	2" A.C. Pavement		31	31	TONS
334.800	Bituminous Fog Seal		40	40	GAL.
121.218c	18" R.C.P. Class III		804	804	GAL.
200.110	Concrete Removal		500	500	L.F.
200.300	Remove Tree (Over 10in.)		9	9	E.A.
200.400	Excavation		10	10	E.A.
201.100	58-in. Emulsified Asphalt		437	437	C.Y.
302.200	Type II Gravel Base		353	353	GAL.
333.500	1/2" Open Graded Plant-Mix		4350	333	C.Y.
334.119	9 1/2" Asphalt Concrete Pavement		2870	4830	S.Y.
334.503	1 1/2" Asphalt Concrete Pavement		4	2870	TONS
340.014	"L" Type Curb And Gutter (84")		881	881	L.F.
340.087	Concrete Task-On Curb (7m. Base)		83	83	L.F.
340.114	Concrete Sidewalk		4845	4845	S.F.
340.145	6 Inch Island Concrete		2130	2130	S.F.
340.216	Residential Driveway		1592	1592	S.F.
340.216c	15" R.C.P. Class III		90	90	L.F.
340.226	Commercial Driveway		808	808	S.F.
512.500	Adjust Manhole		4	4	E.A.
512.600	Storm Drain Manhole		21	21	V.F.
560.200	Relocate Fire Hydrant		2	2	E.A.
163.000	3/4" WATER SERVICE AND PLOG		1	1	E.A.
334.910	Island Asphalt Coloring		46	46	S.Y.
500.200	Drop Inlet		2	2	E.A.

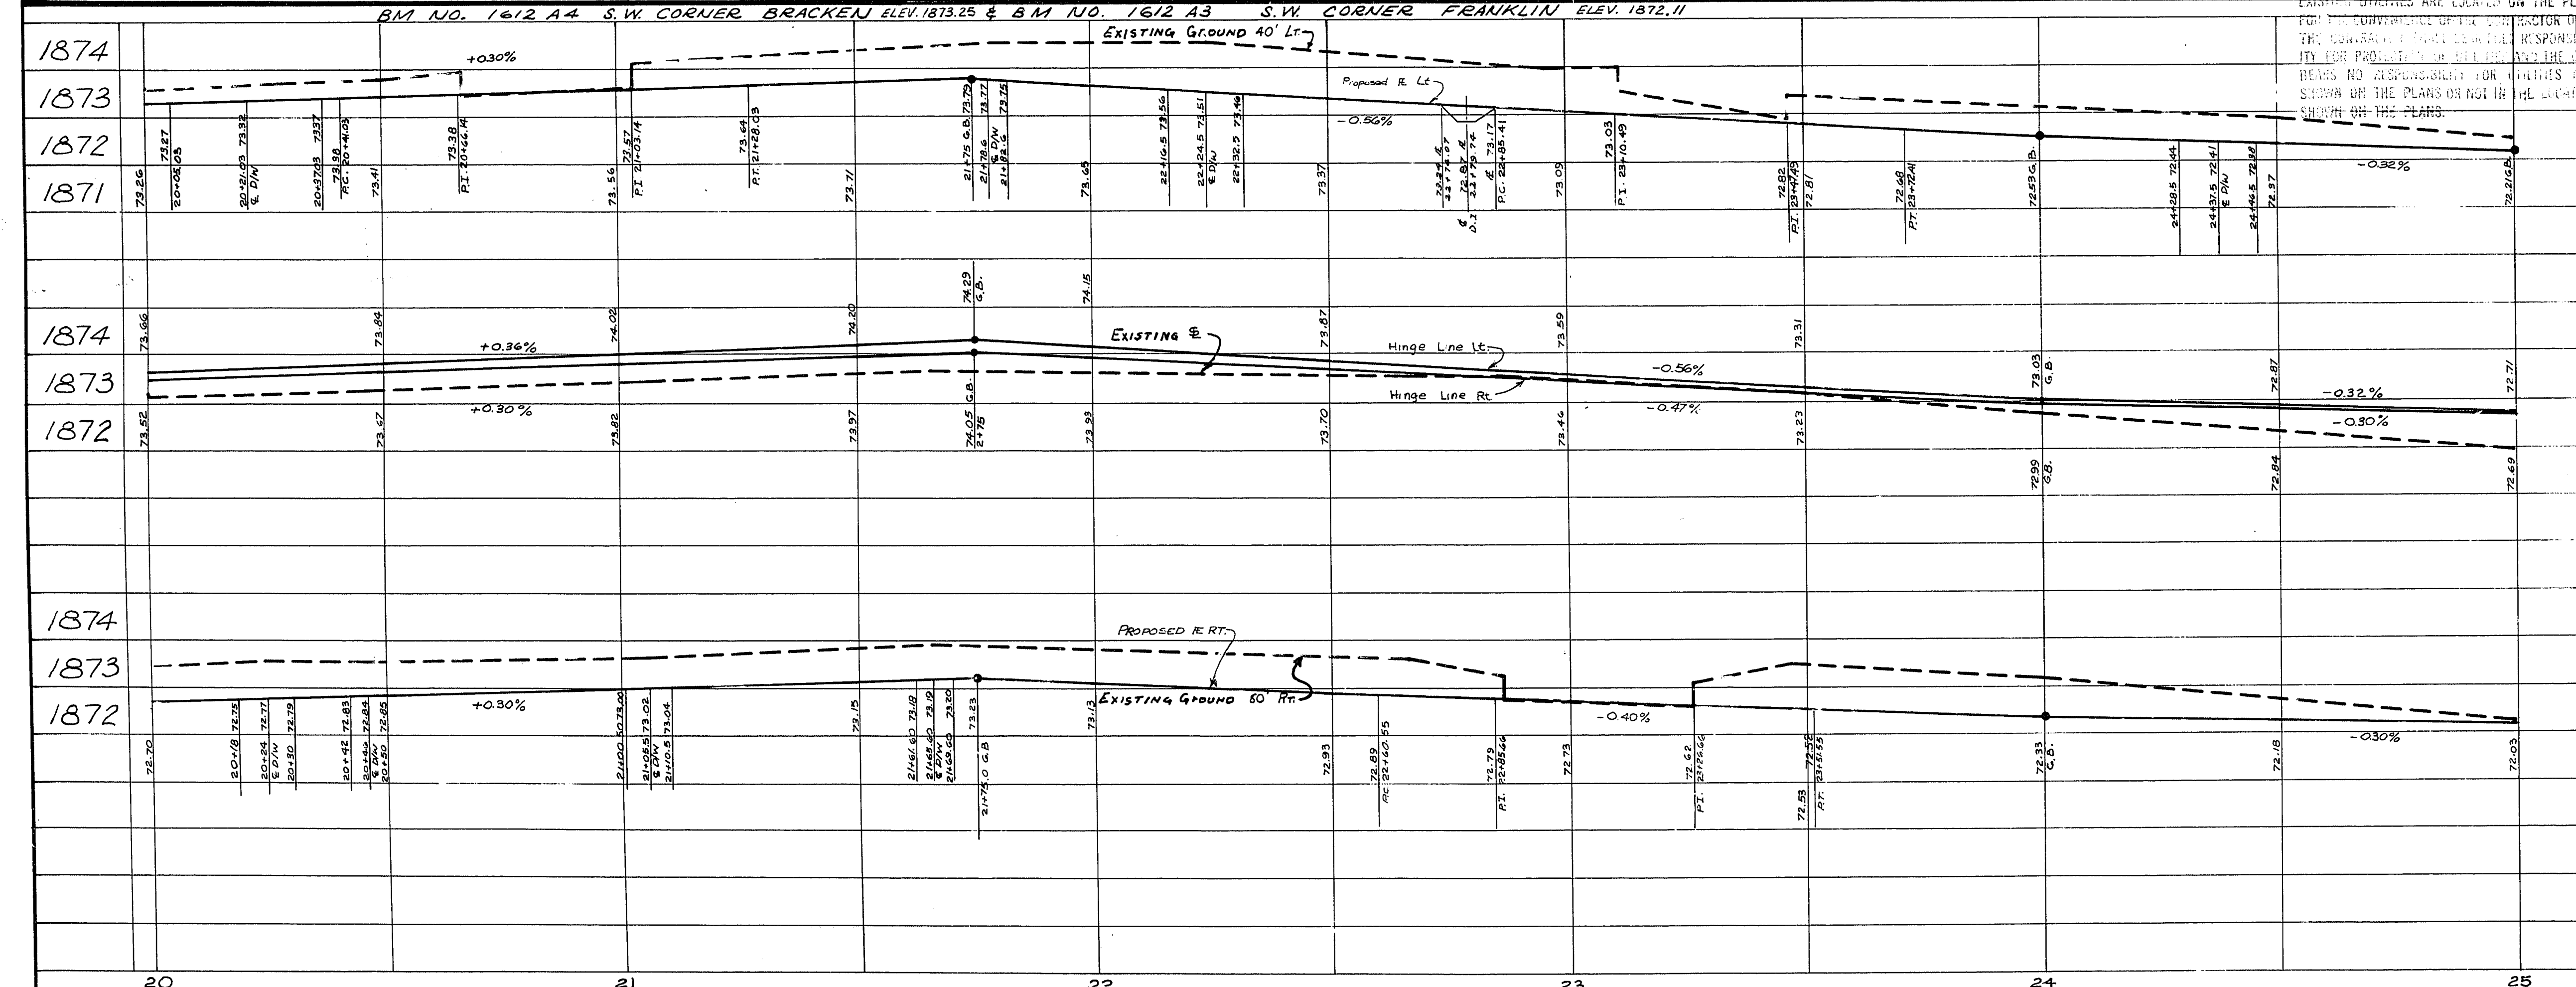

NO.	DELTA	RADIUS	LENGTH	TANGENT	LOC.
1	180° 00' 00"	2.00'	6.28'	∞	BC.
13	10° 53' 15"	250.00'	47.51'	23.82'	BC.
57	90° 15' 00"	25.00'	59.38'	25.11'	BC.
58	90° 15' 00"	20.00'	31.50'	20.09'	BSW
59	90° 15' 00"	20.00'	31.50'	20.09'	RW
60	89° 45' 00"	25.00'	39.16'	24.89'	BC.
61	89° 45' 00"	20.00'	31.33'	19.91'	BSW
62	89° 45' 00"	20.00'	31.33'	19.91'	RW
63	90° 15' 22"	25.00'	39.38'	25.11'	BC.
64	90° 15' 22"	20.00'	31.51'	20.09'	BSW
65	90° 15' 22"	20.00'	31.51'	20.09'	RW
66	89° 44' 38"	25.00'	39.16'	24.89'	BC.
67	89° 44' 38"	20.00'	31.33'	19.91'	BSW
68	89° 44' 38"	20.00'	31.33'	19.91'	RW
69	90° 11' 08"	25.00'	39.35'	25.08'	BC.
70	90° 11' 08"	20.00'	31.48'	20.06'	BSW
71	90° 11' 08"	20.00'	31.48'	20.06'	RW
72	89° 48' 52"	25.00'	39.19'	24.92'	BC.
73	89° 48' 52"	20.00'	31.35'	19.94'	BSW
74	89° 48' 52"	20.00'	31.35'	19.94'	RW
13-D	08° 48' 30"	250.00'	38.43'	19.25'	BC.

REVISION NO.	DESCRIPTION	BY	DATE	APPROVAL
1874				
1873				
1872				
1871				

CITY OF LAS VEGAS NEVADA
DEPARTMENT OF PUBLIC WORKS
SERVICES DIVISION

EASTERN AVENUE
SAHARA AVE. TO CHARLESTON BLVD.

W.O. NO. 7672	F.B.K. NO. 68-4X	DATE	DRAWING NO.
SC (N) 1" = 20'	LC (N) 1" = 20'	11-1-72	107-V835A
DES. G. BILLINGSLEY		FILE NO.	
DR. CALCOMP EIB D. PIER		APPROVED BY DIRECTOR OF PUBLIC WORKS	

SHEET 11 OF 30