


APPROXIMATE QUANTITIES THIS SHEET		DESCRIPTION	
ITEM NO.	CLV	FSH	UNIT
334.004	27 A.C.	39	Tons
334.100	Bituminous Fog Seal	50	GAL.
334.800	Bituminous Prime Coat	794	GAL.
121.25C	15" R.C.P. Class III	104	L.F.
121.26C	18" R.C.P. Class III	134	L.F.
200.110	Concrete Removal	6	L.S.
200.300	Remove Tree (4 in. - 10 in.)	14	E.A.
200.400	Remove Tree (Cover 10 in.)	771	C.Y.
201.100	Excavation	397	GAL.
334.200	89-1-h Emulsified Asphalt	313	C.Y.
302.800	Type II Gravel Base	4758	S.Y.
334.109	1/2" Open Graded Plant-Mix	2812	TONS
334.503	9 1/2" Asphalt Concrete Pavement	6	TONS
340.014	1 1/2" Asphalt Concrete Pavement	647	L.F.
340.017	2" Type Curb And Gutter (C&G)	170	L.F.
340.018	Concrete Sidewalk	5121	S.F.
340.144	6 Inch Island Concrete	2124	S.F.
340.216	Residential Driveway	1184	S.F.
340.319	Valley Gutter	674	S.F.
560.200	Relocate Fire Hydrant	1	E.A.
500.800	Drop Inlet	2	E.A.
512.500	Adjust Manhole	5	V.F.
512.600	30" Water Service And Plug	8	E.A.
300.236	Commercial Driveway	1	E.A.
334.910	Island Asphalt Coloring	272	S.F.
		69	S.T.

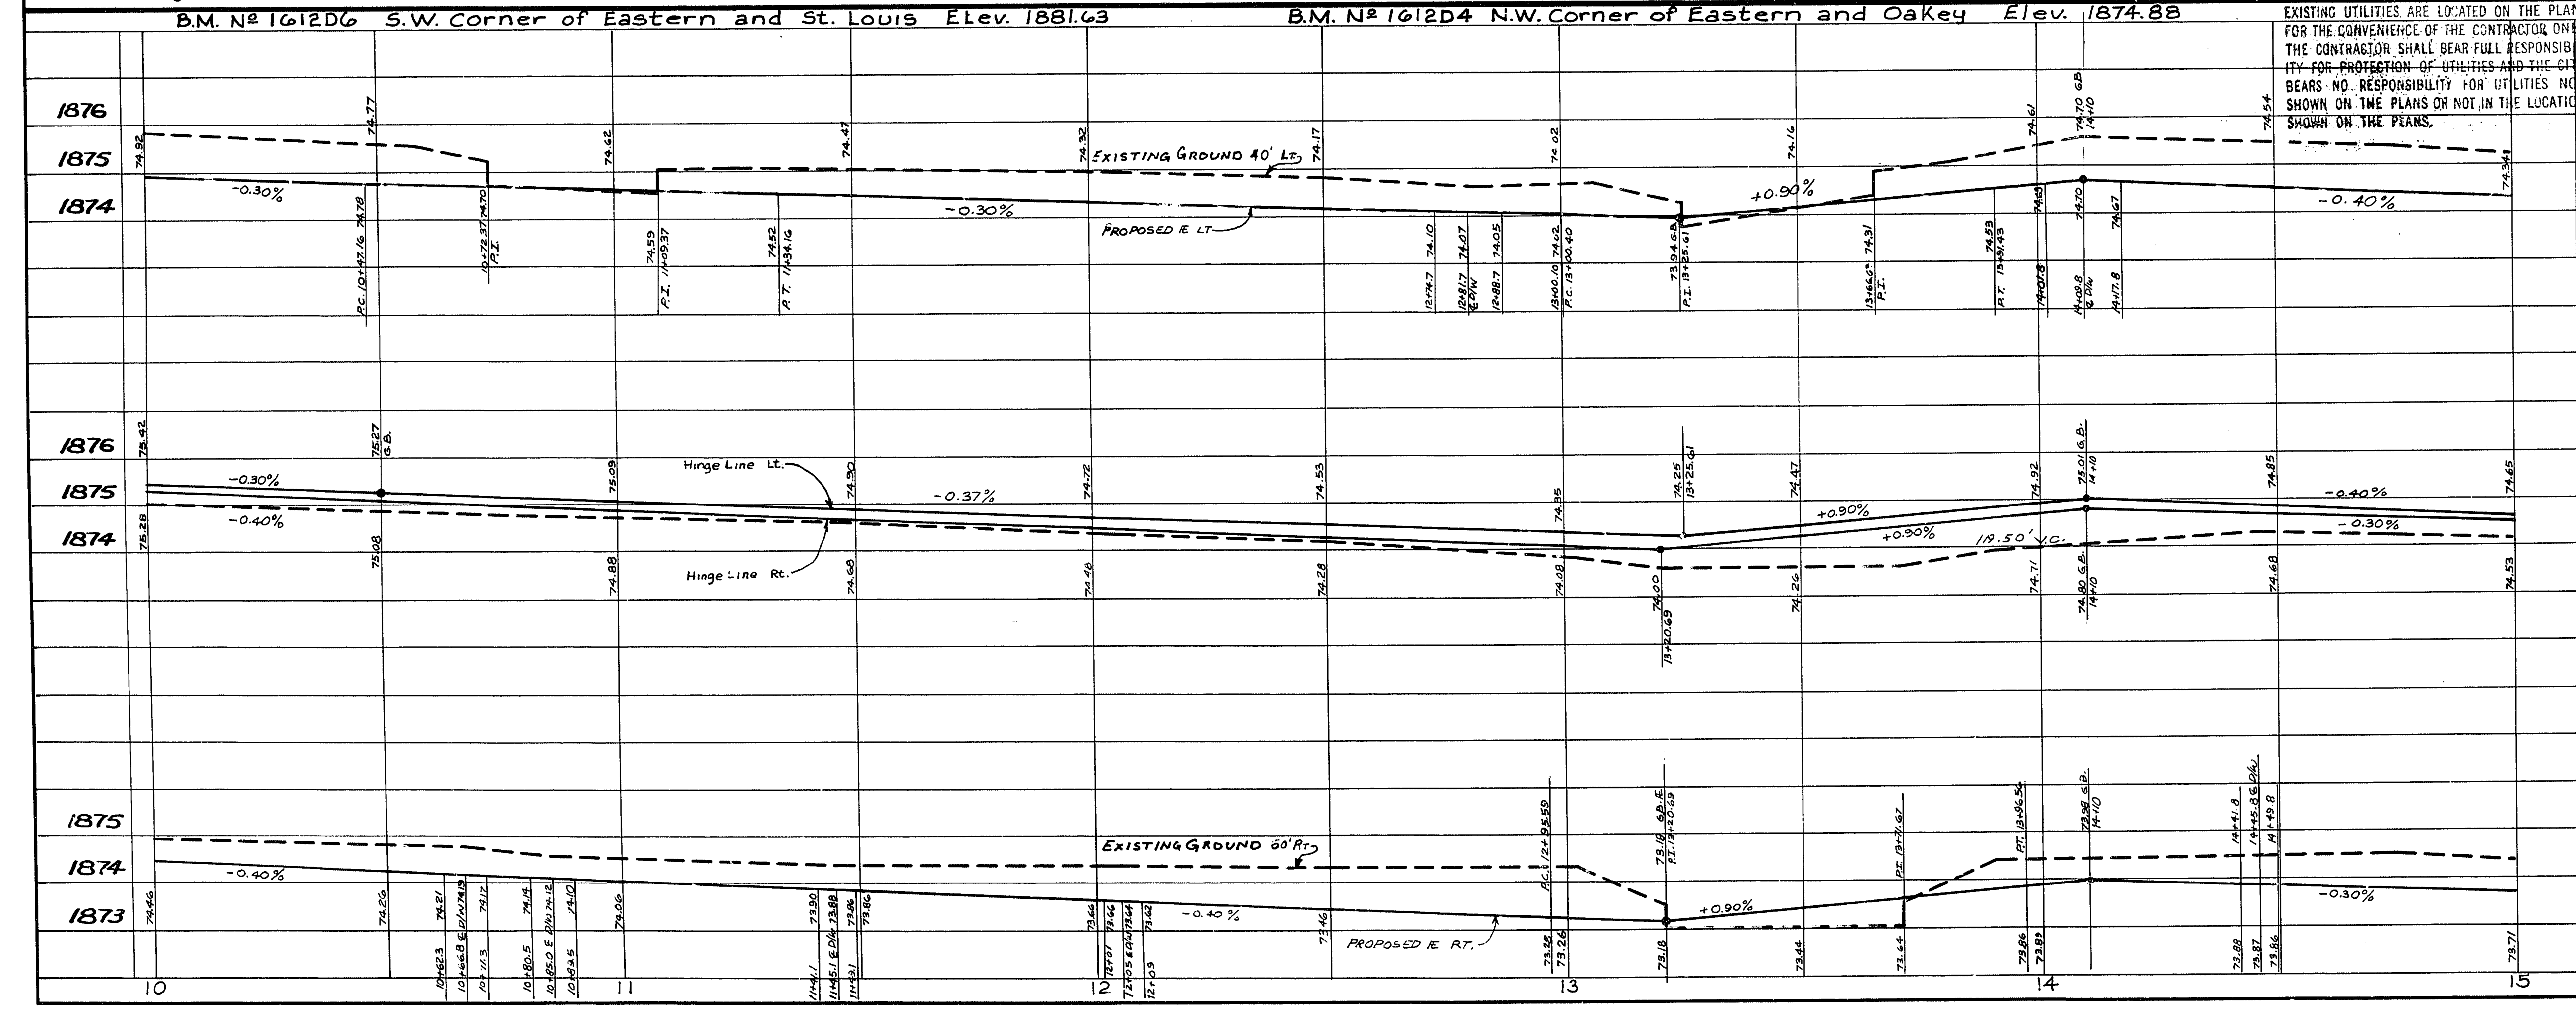

CURVE DATA				
NO.	DELTA	RADIUS	LENGTH	TANGENT
1	180°00'00"	2.00'	6.28'	∞ BC
13	10°53'15"	250.00'	47.51'	23.82 BC
13-D	03°14'49"	250.00'	14.17'	7.09 BC
27	50°29'00"	20.00'	31.58'	20.17 B/SW
28	90°29'00"	20.00'	31.58'	20.17 R/W
29	90°29'00"	25.00'	39.48'	25.21 BC
30	89°31'00"	20.00'	31.25'	19.83 B/SW
31	89°31'00"	20.00'	31.25'	19.83 R/W
32	89°31'00"	25.00'	39.06'	24.79 BC
33	90°29'00"	19.00'	30.01'	19.16 B/SW
34	90°29'00"	20.00'	31.58'	20.17 R/W
35	90°29'00"	25.00'	39.48'	25.21 BC
36	89°32'30"	19.00'	29.69'	18.85 B/SW
37	89°32'30"	24.00'	37.50'	23.81 R/W
38	89°32'30"	25.00'	39.07'	24.80 BC
39	89°45'00"	20.00'	31.33'	19.91 B/SW
40	89°45'00"	20.00'	31.33'	19.91 R/W
41	89°45'00"	25.00'	39.16'	24.89 BC
42	90°13'30"	20.00'	31.49'	20.08 B/SW
43	90°13'30"	20.00'	31.49'	20.08 R/W
44	90°13'30"	25.00'	39.37'	25.10 BC

REVISION NO.	DESCRIPTION	BY	DATE	APPROVAL
1876				
1875				
1874				
1873				

CITY OF LAS VEGAS NEVADA DEPARTMENT OF PUBLIC WORKS SERVICES DIVISION			
EASTERN AVENUE SAHARA AVE. TO CHARLESTON BLVD.			
W.D. NO. 7620	F.B.K. NO. 68-4X	DATE	DRAWING NO.
SC (H) 1" = 20'	SC (V) 1" = 2'	10-20-72	107-V835A
DES. G. BILLINGSLEY	DR. CALCOMP G.B. DR. P. BUSKIRK		FILE NO.
APPROVED BY DIRECTOR OF PUBLIC WORKS			

17-4-25