

EL CONLON AVENUE


APPROVALS

William H. Hahn 4/27/76
 CITY LAS VEGAS ENGINEERING DEPT. DATE

George J. Baughman 4/26/76
 ELECTRIC DEPT. DATE

William Hahn 4/27/76
 NEVADA POWER CO. DATE

R.A. Anton 4-27-76
 DATE

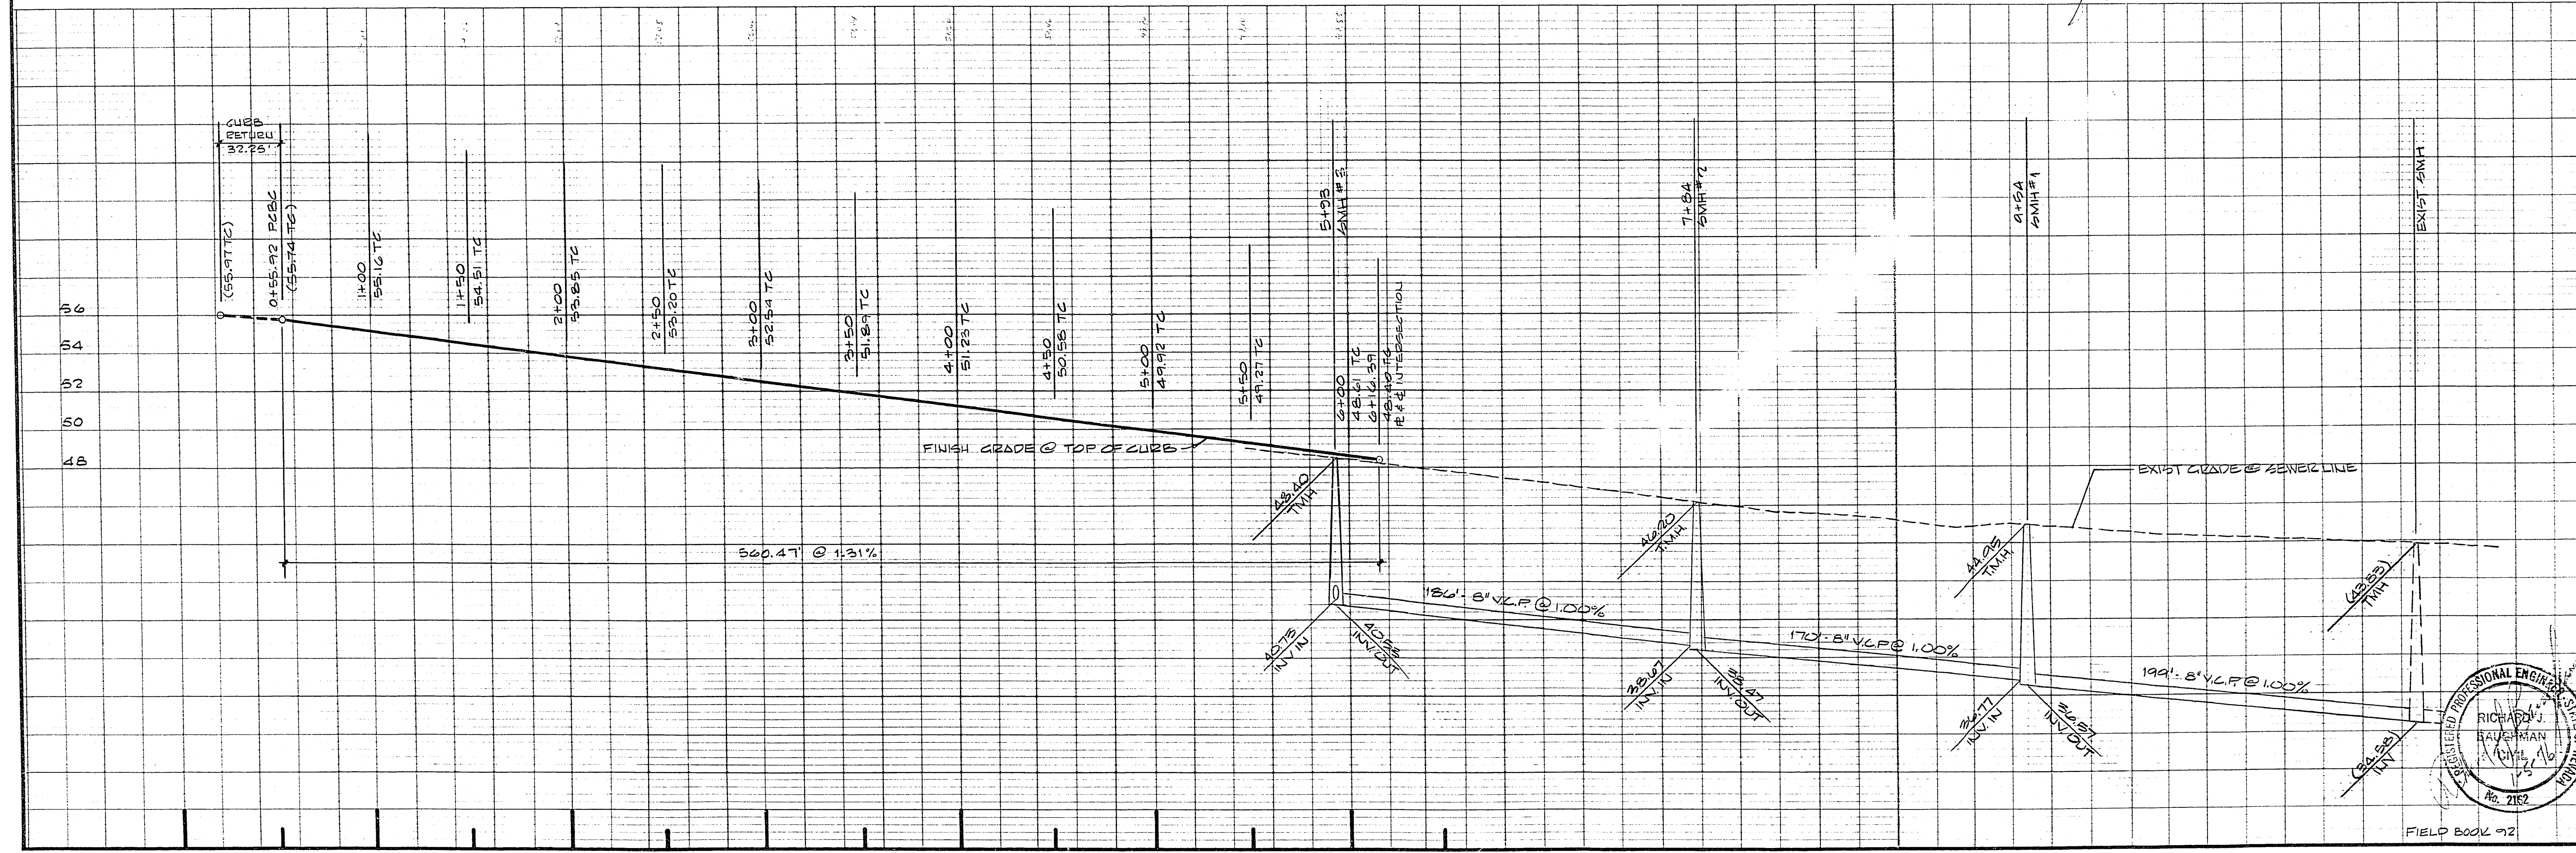

REVISIONS

DATE	REVISIONS
11-7-76	REVISED DESIGN PER NEW LINE

PREFERRED FOR:
 CONYST CONSTRUCTION INC.
 510 GEORGE W. SEITZ A.I.A.
 557 WILLOW ROAD
 MENLO PARK, CA 94025

DATE 2-27-76
 DESIGN DRAWN RFP
 CHECK R J B
 SCALE AS SHOWN

BAUGHMAN, HAUGHT & TURNER
 CIVIL ENGINEERS
 MINING ENGINEERS
 LAND SURVEYORS
 225 WEST CHARLESTON BOULEVARD
 LAS VEGAS, NEVADA 89102

STREET & STREET LIGHT DESIGN
 SECTION 3, TOWNSHIP 21 SOUTH, RANGE 41 EAST, MDB & M.
 CLARK COUNTY NEVADA

EL CONLON AVENUE

SHEET 13 OF 13
 PROJ. NO. 107-V955