



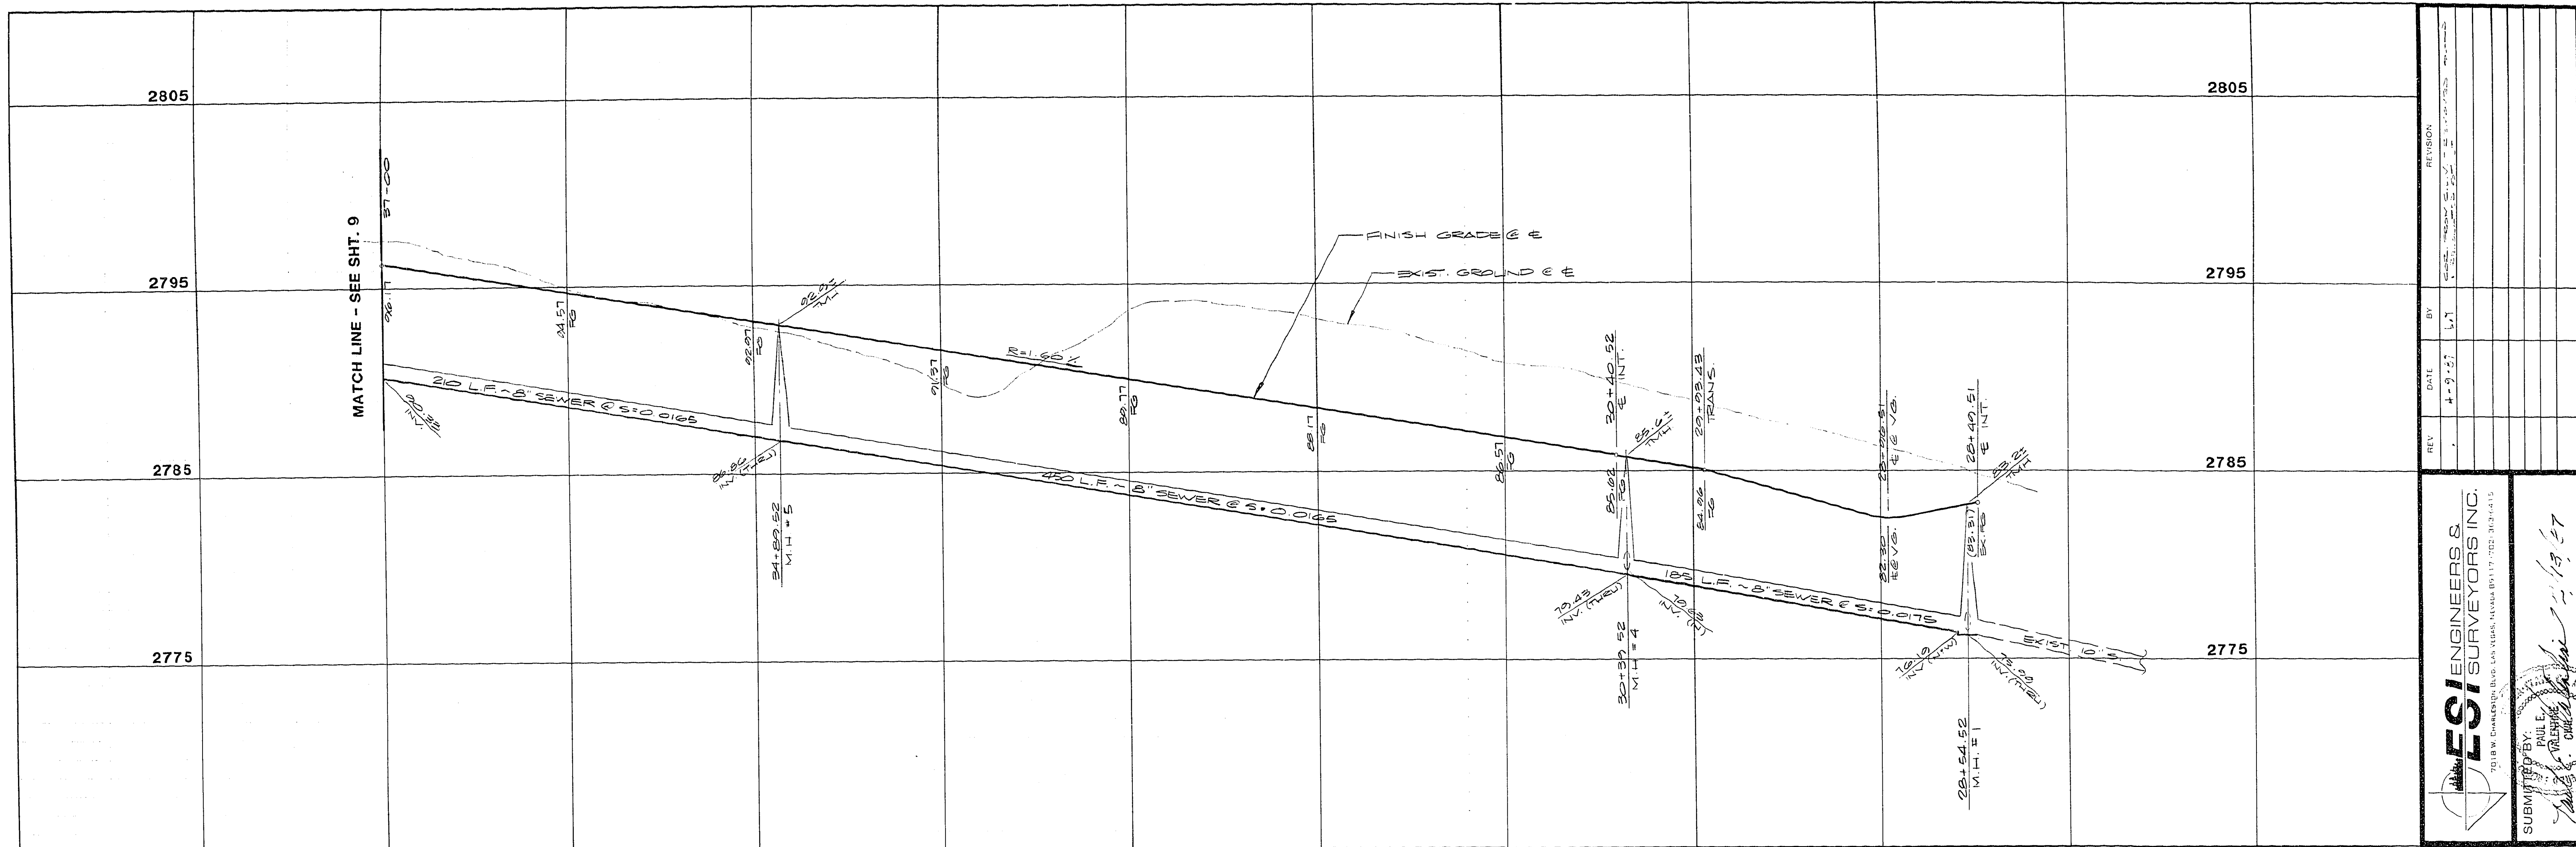

REVISION	
REV	DATE
1	4-9-87
BY	LSI
SUBMITTED BY: <i>[Signature]</i> DATE: 4-13-87	

ESI ENGINEERS & SURVEYORS INC.
7018 W. CHANDLER BLVD. LAS VEGAS, NEVADA 89117-7022, 702.731.4115

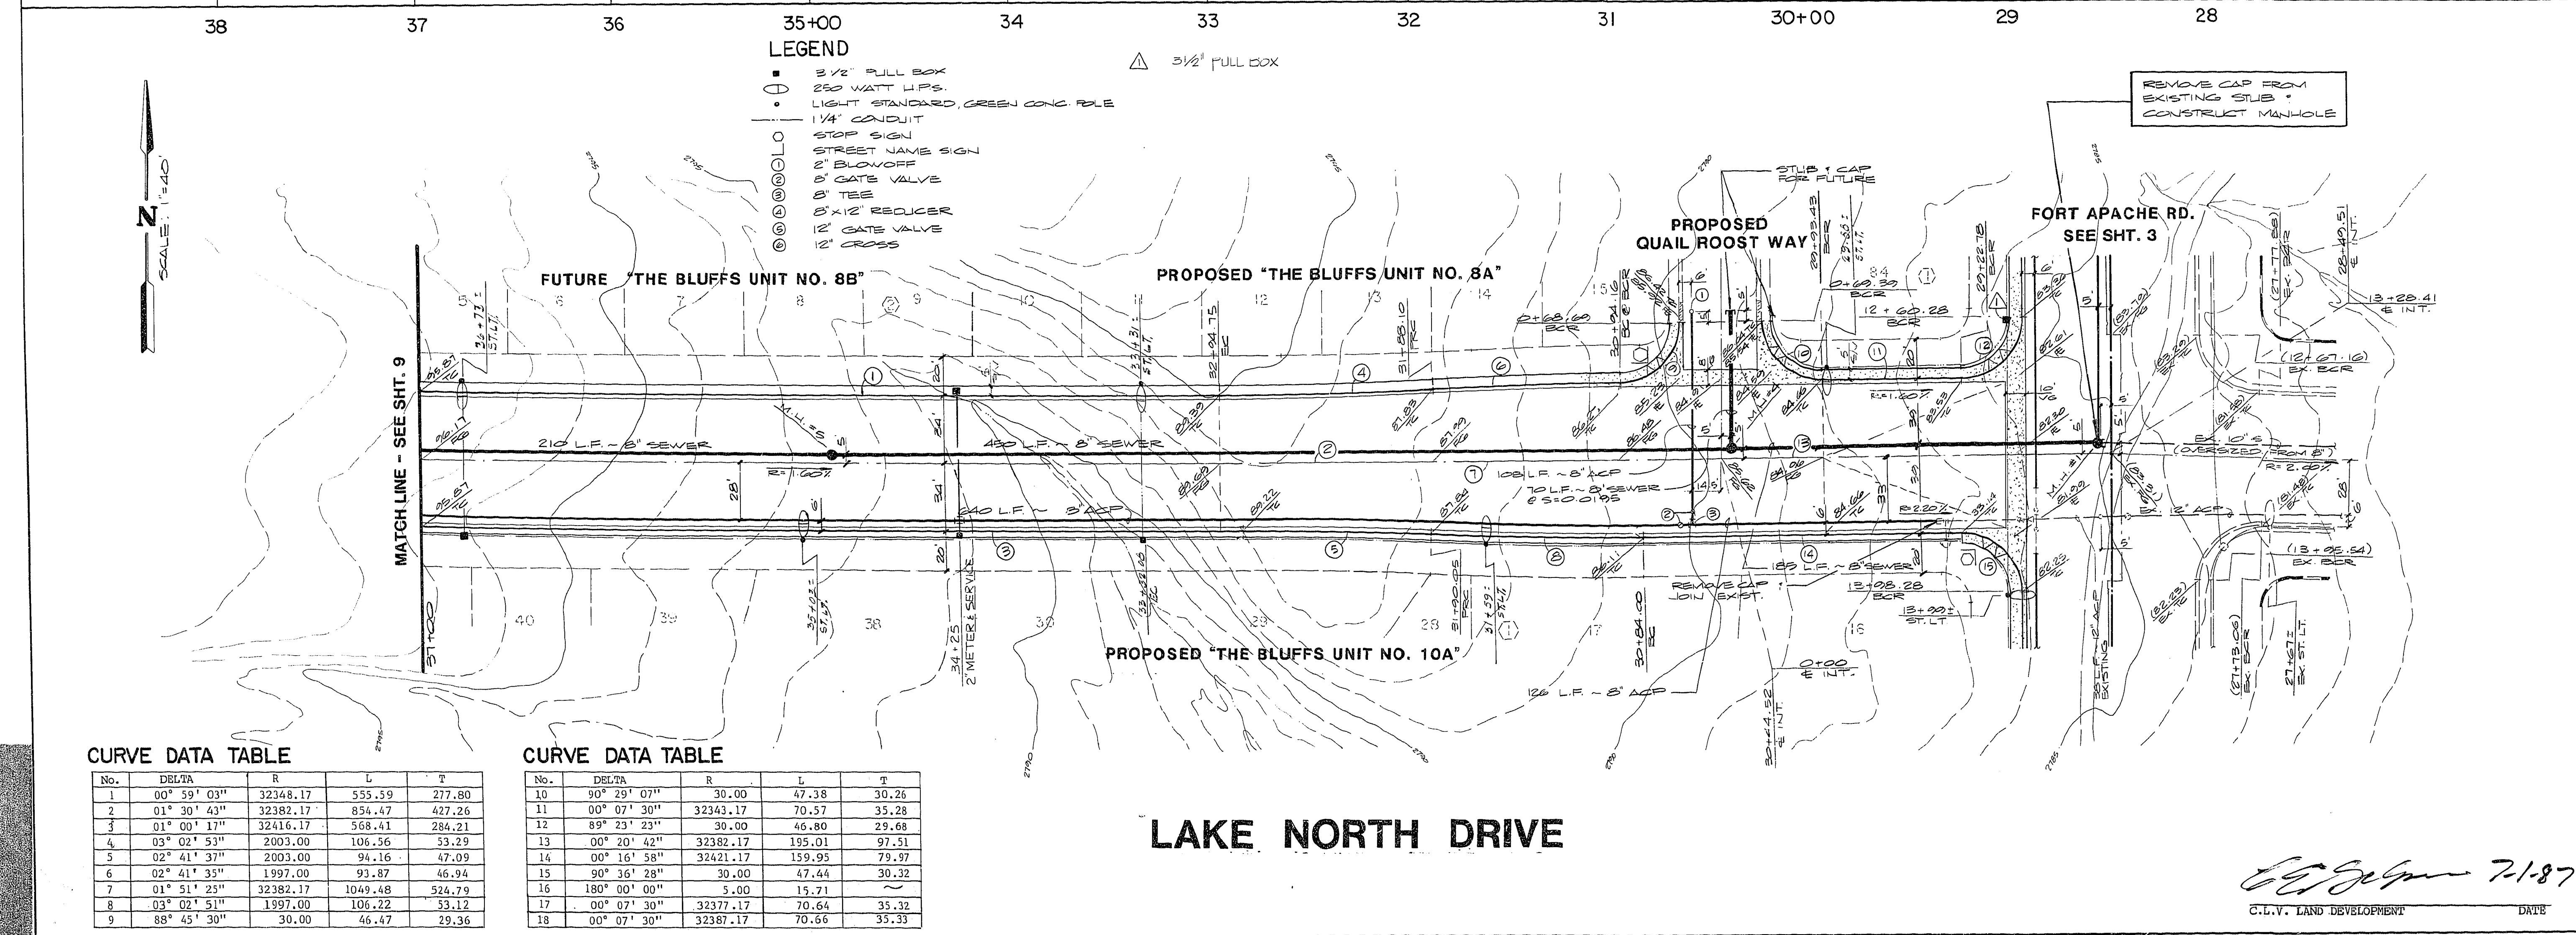

STREET & SEWER PLAN & PROFILE
(LAKE NORTH DR. STA. 28+49.51 TO 37+00)

E. 1/2, SEC. 7 THE LAKES AT WEST SAHARA
PHASE 1

WO NO. 5018
BY: BG/PC
DATE: 1/87
SCALE: HORIZ. 1"=40'
VERT. 1"=4'

SHEET **8**
OF 11 SHEETS

CURVE DATA TABLE

No.	DELTA	R	L	T
1	00° 59' 03"	32348.17	555.59	277.80
2	01° 30' 43"	32382.17	854.47	427.26
3	01° 00' 17"	32416.17	568.41	284.21
4	03° 02' 53"	2003.00	106.56	33.29
5	02° 41' 37"	2003.00	94.16	47.09
6	02° 41' 35"	1997.00	93.87	46.94
7	01° 51' 25"	32382.17	1049.48	524.79
8	03° 02' 51"	1997.00	106.22	33.12
9	88° 45' 30"	30.00	46.47	29.36

CURVE DATA TABLE

No.	DELTA	R	L	T
10	90° 29' 07"	30.00	47.38	30.26
11	00° 07' 30"	32343.17	70.57	35.28
12	89° 23' 23"	30.00	46.80	29.68
13	00° 20' 42"	32382.17	135.01	97.51
14	00° 16' 58"	32421.17	159.95	79.97
15	90° 36' 28"	30.00	47.44	30.32
16	180° 00' 00"	5.00	15.71	
17	00° 07' 30"	32377.17	70.64	35.32
18	00° 07' 30"	32387.17	70.66	35.33

LAKE NORTH DRIVE

[Signature] 7-1-87
C.E.V. LAND DEVELOPMENT DATE

1077-1933-1 (E 1/2 Sec. 7)