

2815	2815
2805	2805
2795	2795
2785	2785


REV	DATE	BY	REVISION
1	9-10-07	PL	PRELIMINARY
2	10-22-07	PL	REVISED PER COMMENTS
3	1-7-08	PL	REVISED PER COMMENTS

ESI ENGINEERS & SURVEYORS INC.
7018 N. CHARLESTON BLVD. LAS VEGAS, NEVADA 89117-7122-7018-7125
SUBMITTED BY: <i>Paul E. Johnston</i> 4/20/07

CURVE DATA TABLE

NO.	ANGLE	R	L	T
1	01° 38' 17"	1025.00	29.30	14.65
2	01° 38' 17"	1000.00	28.59	14.30
3	16° 27' 13"	2668.23	766.23	385.77
4	17° 57' 11"	2693.23	843.90	425.44
5	87° 39' 56"	30.00	45.90	28.80
6	00° 25' 56"	2693.23	20.32	10.16
7	18° 23' 08"	2693.23	864.22	435.86
8	90° 23' 52"	30.00	47.33	30.21

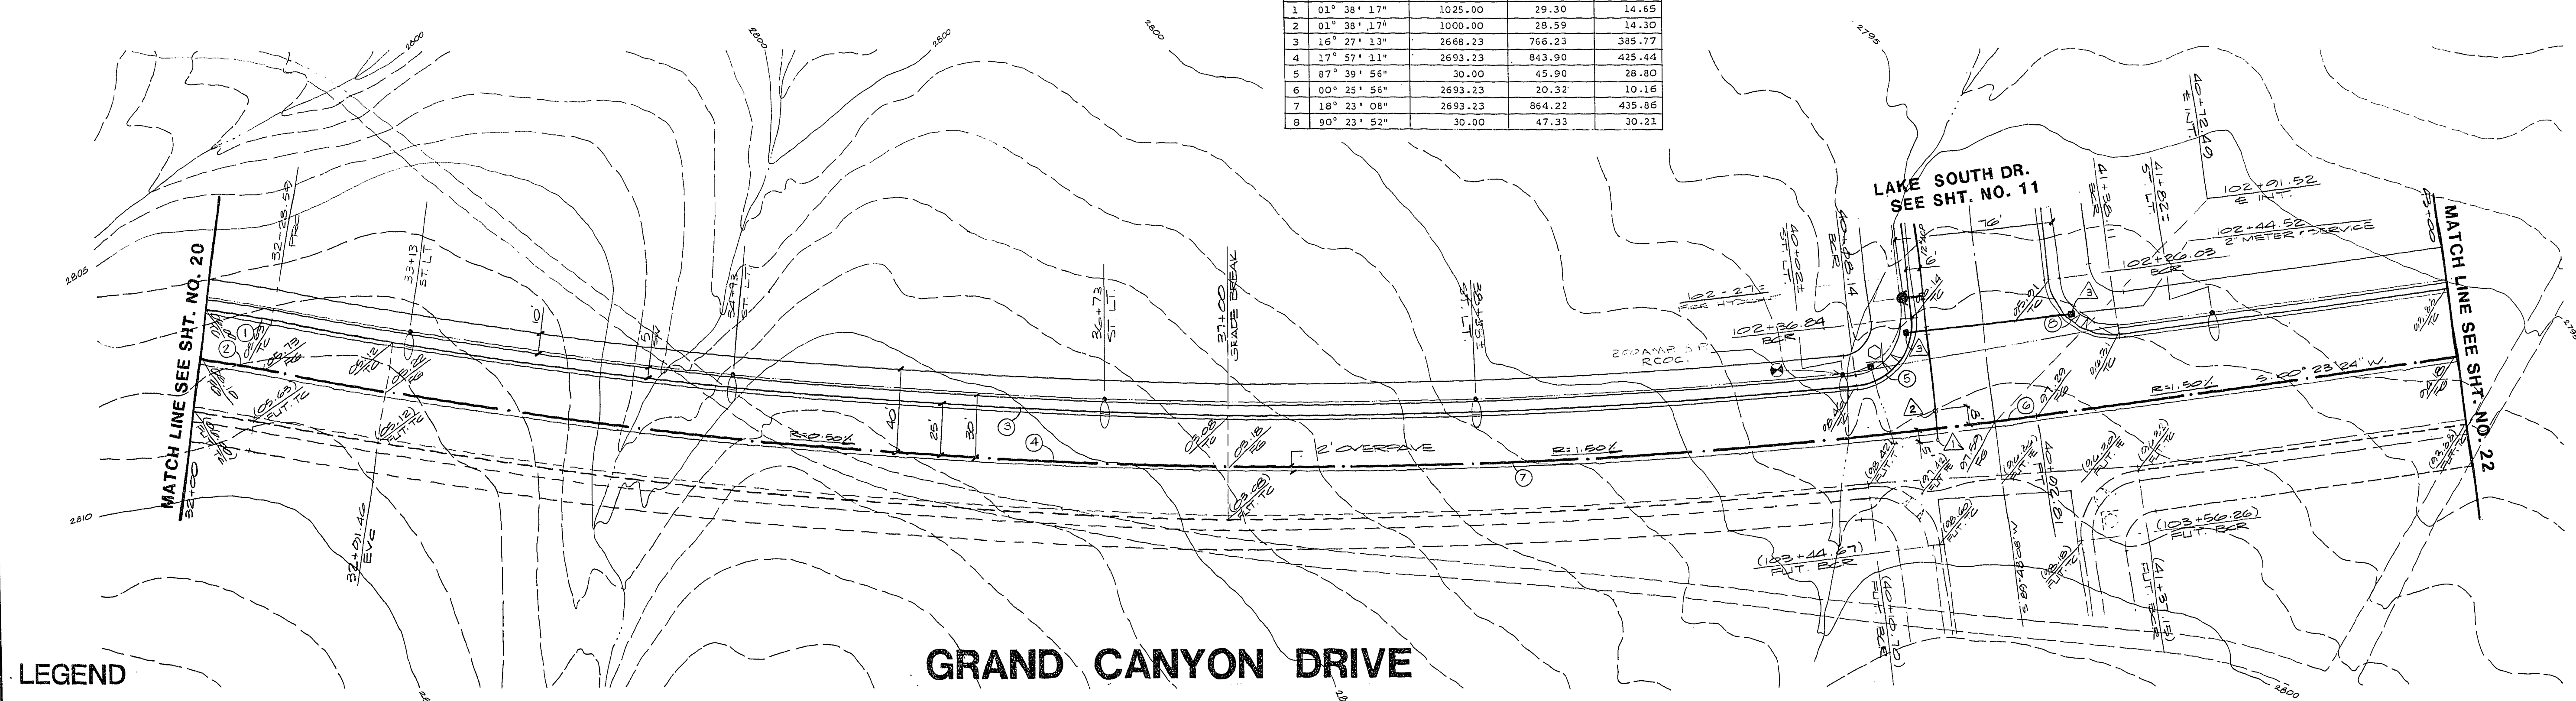

- LEGEND**
- 250 WATT H.P.S.
  - LIGHT STANDARD, GREEN CONC. POLE
  - 1 1/4" CONDUIT
  - STOP SIGN
  - STREET NAME SIGN
  - △ 2" BLOWOFF
  - △ 12" GATEVALVE
  - △ 2" METER & SERVICE

**TITLE**  
STREET PLAN & PROFILE  
(GRAND CANYON DRIVE STA. 32+00 TO 43+00)

**PROJECT**  
E.1/2, SEC. 7 THE LAKES AT WEST SAHARA  
PHASE 2

WONO. 5016  
BY P.C. + L.Y.  
DATE 4/07  
SCALE 1" = 40'-0"

SHEET  
**21**  
OF 22 SHEETS

CLV CHIEF LAND DEVELOPMENT DATE