


REV	DATE	BY	DESCRIPTION
1	1/17/07	PC	ISSUED FOR PERMITS
2	1/17/07	PC	ISSUED FOR PERMITS
3	1/17/07	PC	ISSUED FOR PERMITS
4	1/17/07	PC	ISSUED FOR PERMITS
5	1/17/07	PC	ISSUED FOR PERMITS
6	1/17/07	PC	ISSUED FOR PERMITS

ESI ENGINEERS & SURVEYORS INC.
 7815 W. SHARPLEY BLVD., SUITE 100, LAS VEGAS, NEVADA 89117 (702) 735-1111
 SUBMITTED BY:
Paul E. Johnston 4/20/07

CURVE DATA TABLE

NO.	ANGLE	K	L	T
1	13° 27' 14"	1609.14	424.01	213.39
2	13° 27' 14"	1843.14	432.80	217.40
3	11° 17' 09"	2234.26	440.09	220.76
4	11° 17' 09"	2200.24	433.39	217.40
5	88° 24' 03"	30.00	46.29	29.17

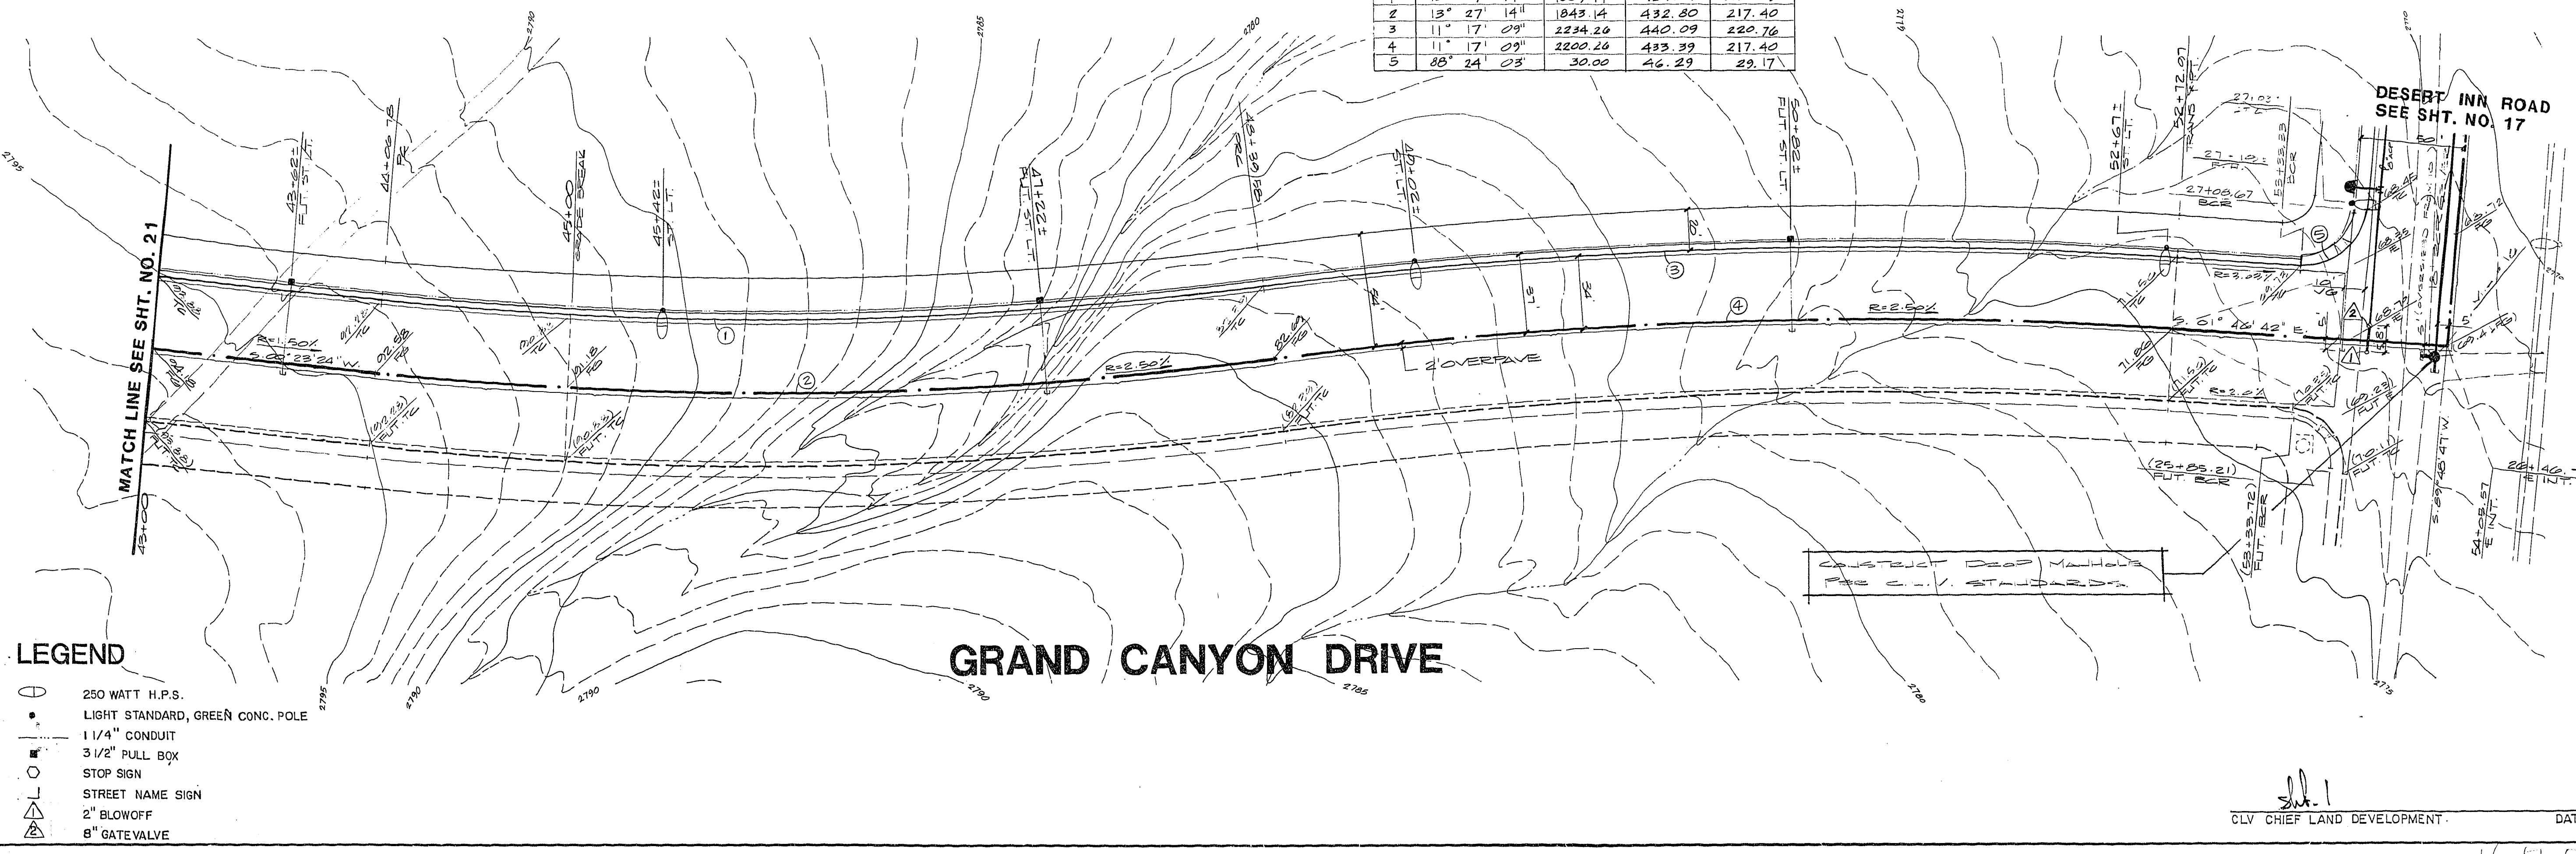

- LEGEND**
- 250 WATT H.P.S.
 - LIGHT STANDARD, GREEN CONC. POLE
 - 1 1/4" CONDUIT
 - 3/2" PULL BOX
 - STOP SIGN
 - △ STREET NAME SIGN
 - △ 2" BLOWOFF
 - △ 8" GATEVALVE

STREET PLAN & PROFILE
 GRAND CANYON DRIVE STA. 43+00 TO 54+05.57
E.1/2, SEC. 7 THE LAKES AT WEST SAHARA
 PHASE 2

WO NO. 5016
 BY PC & LY
 DATE 4/07
 SCALE 1" = 40'-0"

SHEET
22
 OF 22 SHEETS

CLV CHIEF LAND DEVELOPMENT. DATE