



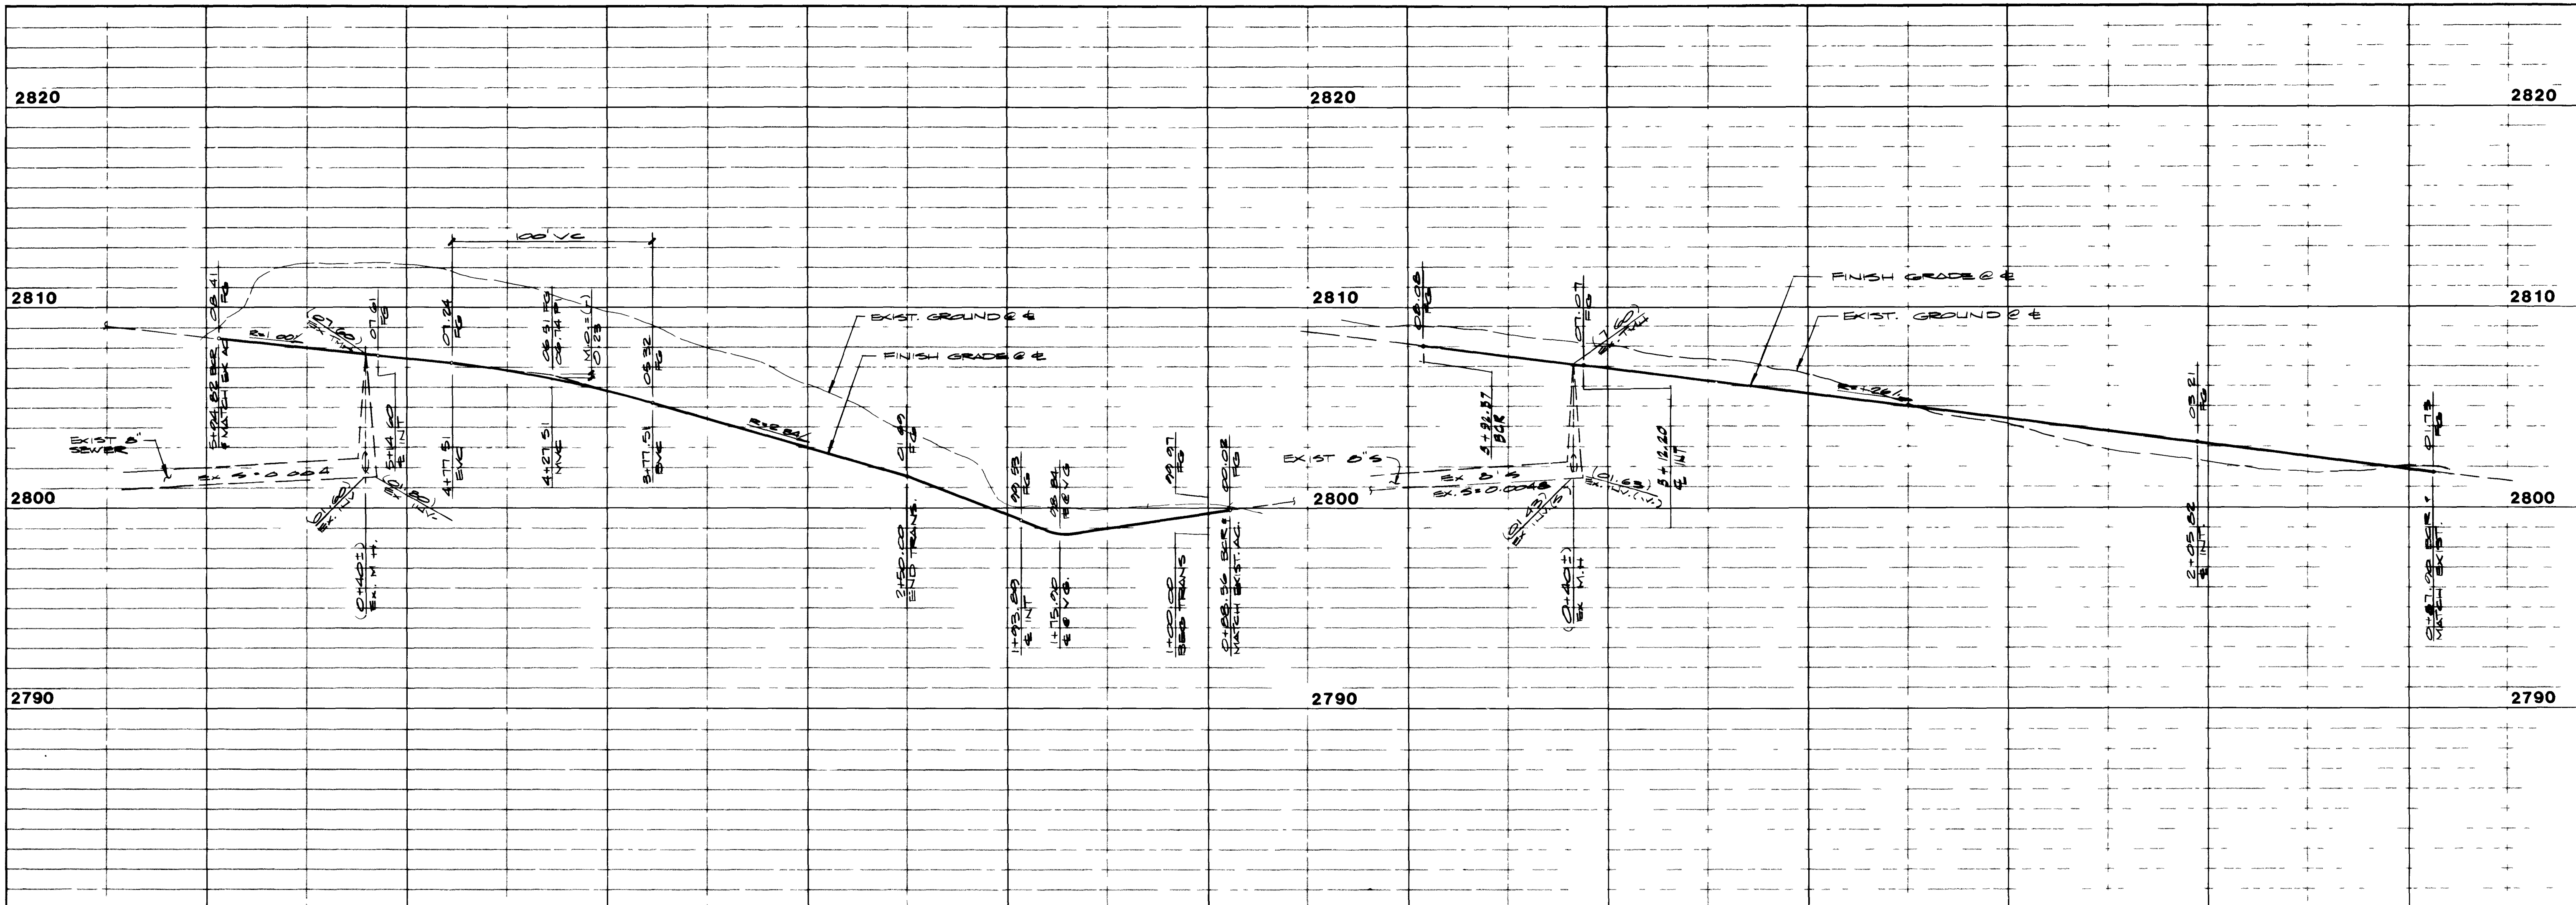

REV	DATE	BY	REVISION
1	5-22-87	PC	REVISED PER COMMENTS
2	6-12-87	PC	REVISED PER COMMENTS
3	6-15-87	GN	REVISED PER COMMENTS
4	6-22-87	GN	TANK CANT PULL BOX THAT WASN'T NEEDED

ESI ENGINEERS & SURVEYORS INC.
701 E. CHARTER STREET, SUITE 100, WEST LAKE, OHIO 44145

SUBMITTED BY: *[Signature]* 6/22/87

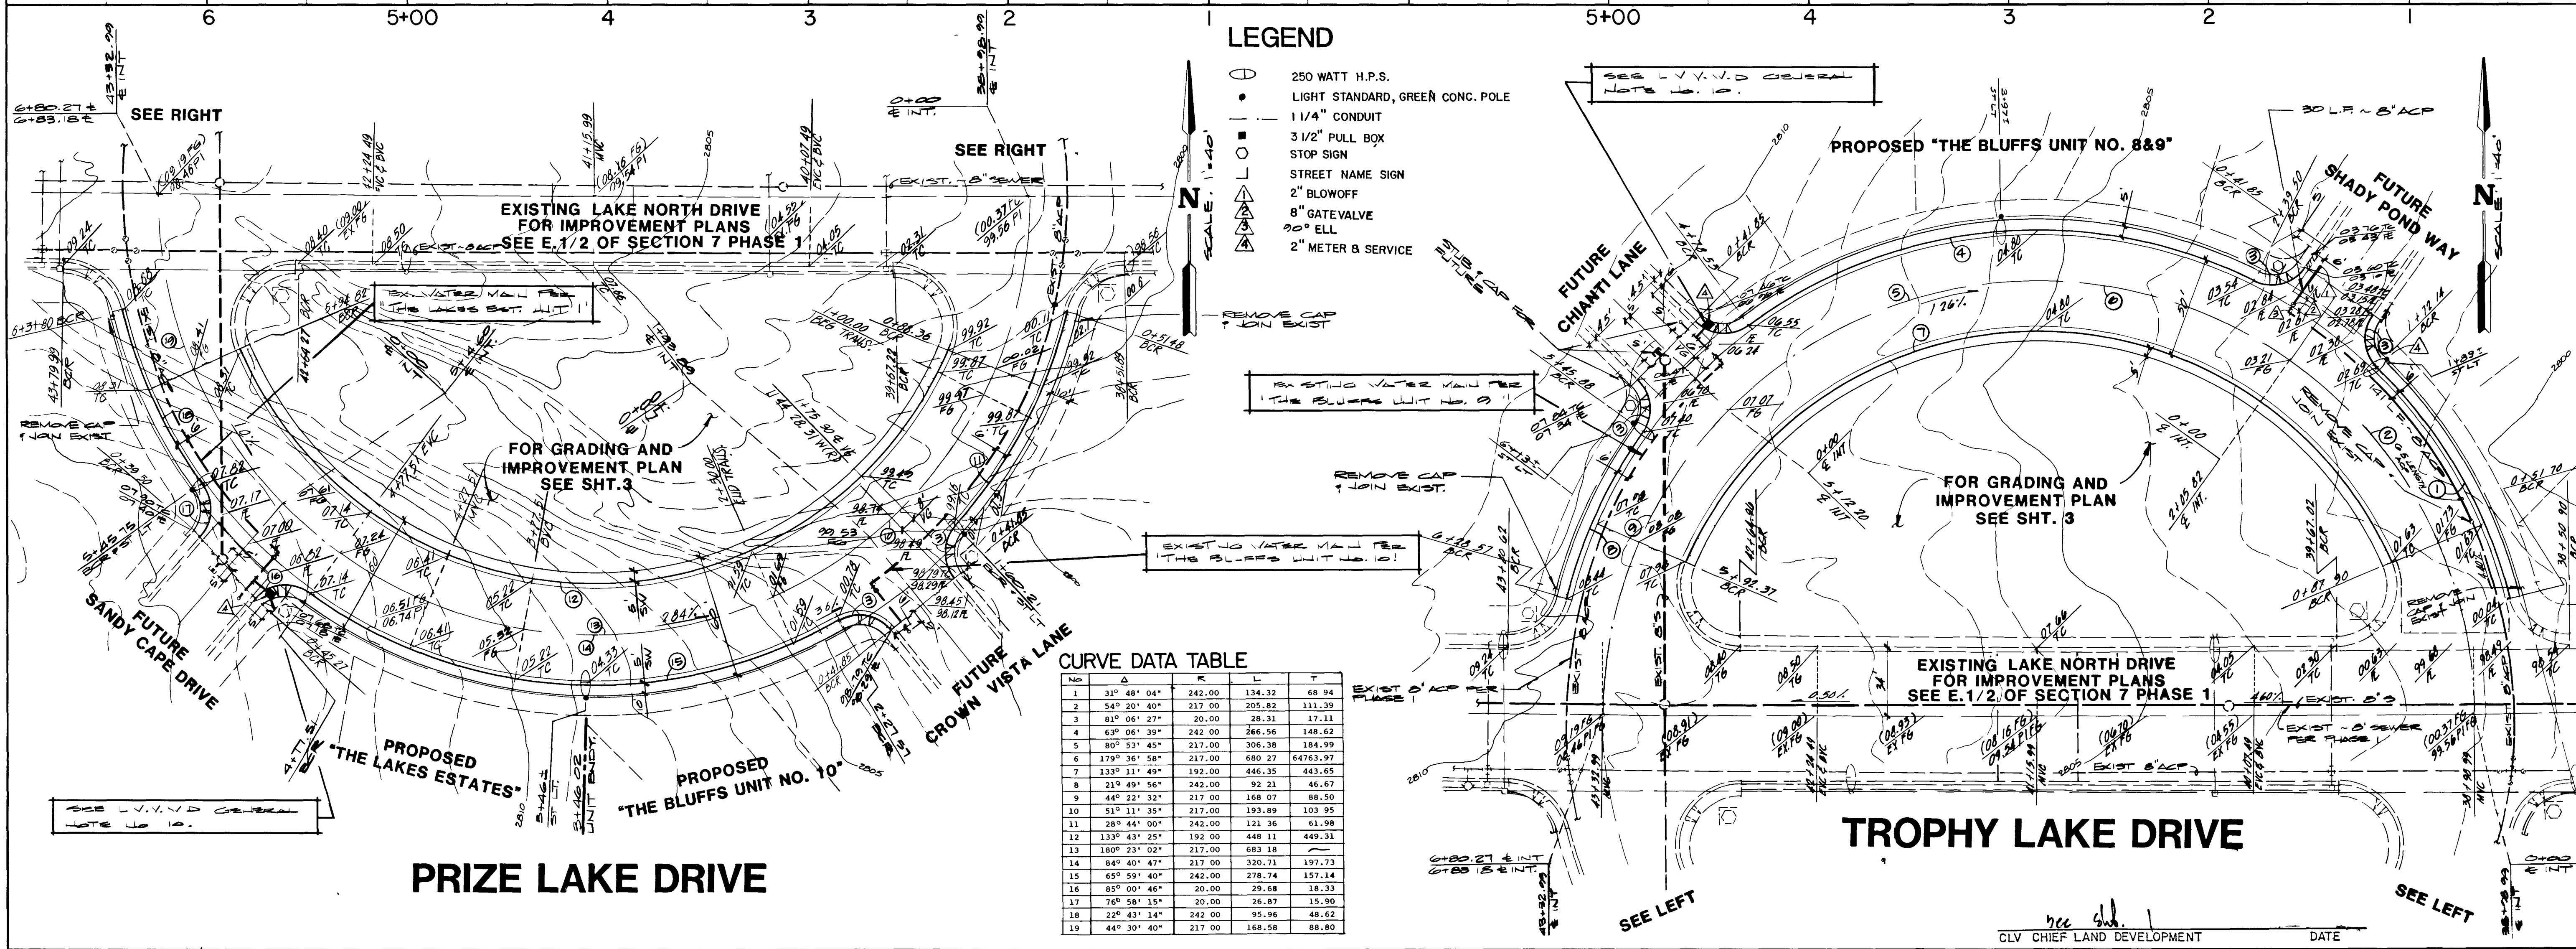

LEGEND

- 250 WATT H.P.S.
- LIGHT STANDARD, GREEN CONC. POLE
- 1 1/4" CONDUIT
- 3 1/2" PULL BOX
- STOP SIGN
- STREET NAME SIGN
- 2" BLOWOFF
- 8" GATEVALVE
- 20° ELL
- 2" METER & SERVICE

NO.	ANGLE	PC	PT	LC	STATION
1	330° 48' 04"	242.00	134.32	68.94	
2	54° 20' 40"	217.00	205.82	131.39	
3	81° 06' 27"	20.00	28.31	17.11	
4	62° 06' 39"	242.00	246.56	148.62	
5	80° 53' 45"	217.00	356.38	184.99	
6	179° 36' 58"	217.00	680.27	64763.97	
7	133° 11' 49"	192.00	446.35	443.65	
8	219° 49' 56"	242.00	92.21	46.67	
9	44° 22' 32"	217.00	168.07	88.50	
10	51° 11' 35"	217.00	193.89	103.95	
11	28° 44' 00"	242.00	121.36	61.98	
12	133° 43' 25"	192.00	448.11	449.31	
13	180° 23' 02"	217.00	683.18		
14	84° 40' 47"	217.00	320.71	197.73	
15	65° 59' 40"	242.00	278.74	157.14	
16	85° 00' 46"	20.00	29.68	18.33	
17	76° 58' 15"	20.00	26.87	15.90	
18	22° 43' 14"	242.00	95.96	48.62	
19	44° 30' 40"	217.00	168.58	88.80	

STREET & SEWER PLAN & PROFILE
(PRIZE LAKE DRIVE & TROPHY LAKE DRIVE)

E.1/2, SEC. 7 THE LAKES AT WEST SAHARA
PHASE 2

WO NO 501B

BY P.C.

DATE 4/87

SCALE 1"=40'

SHEET 4

OF 22 SHEETS

