



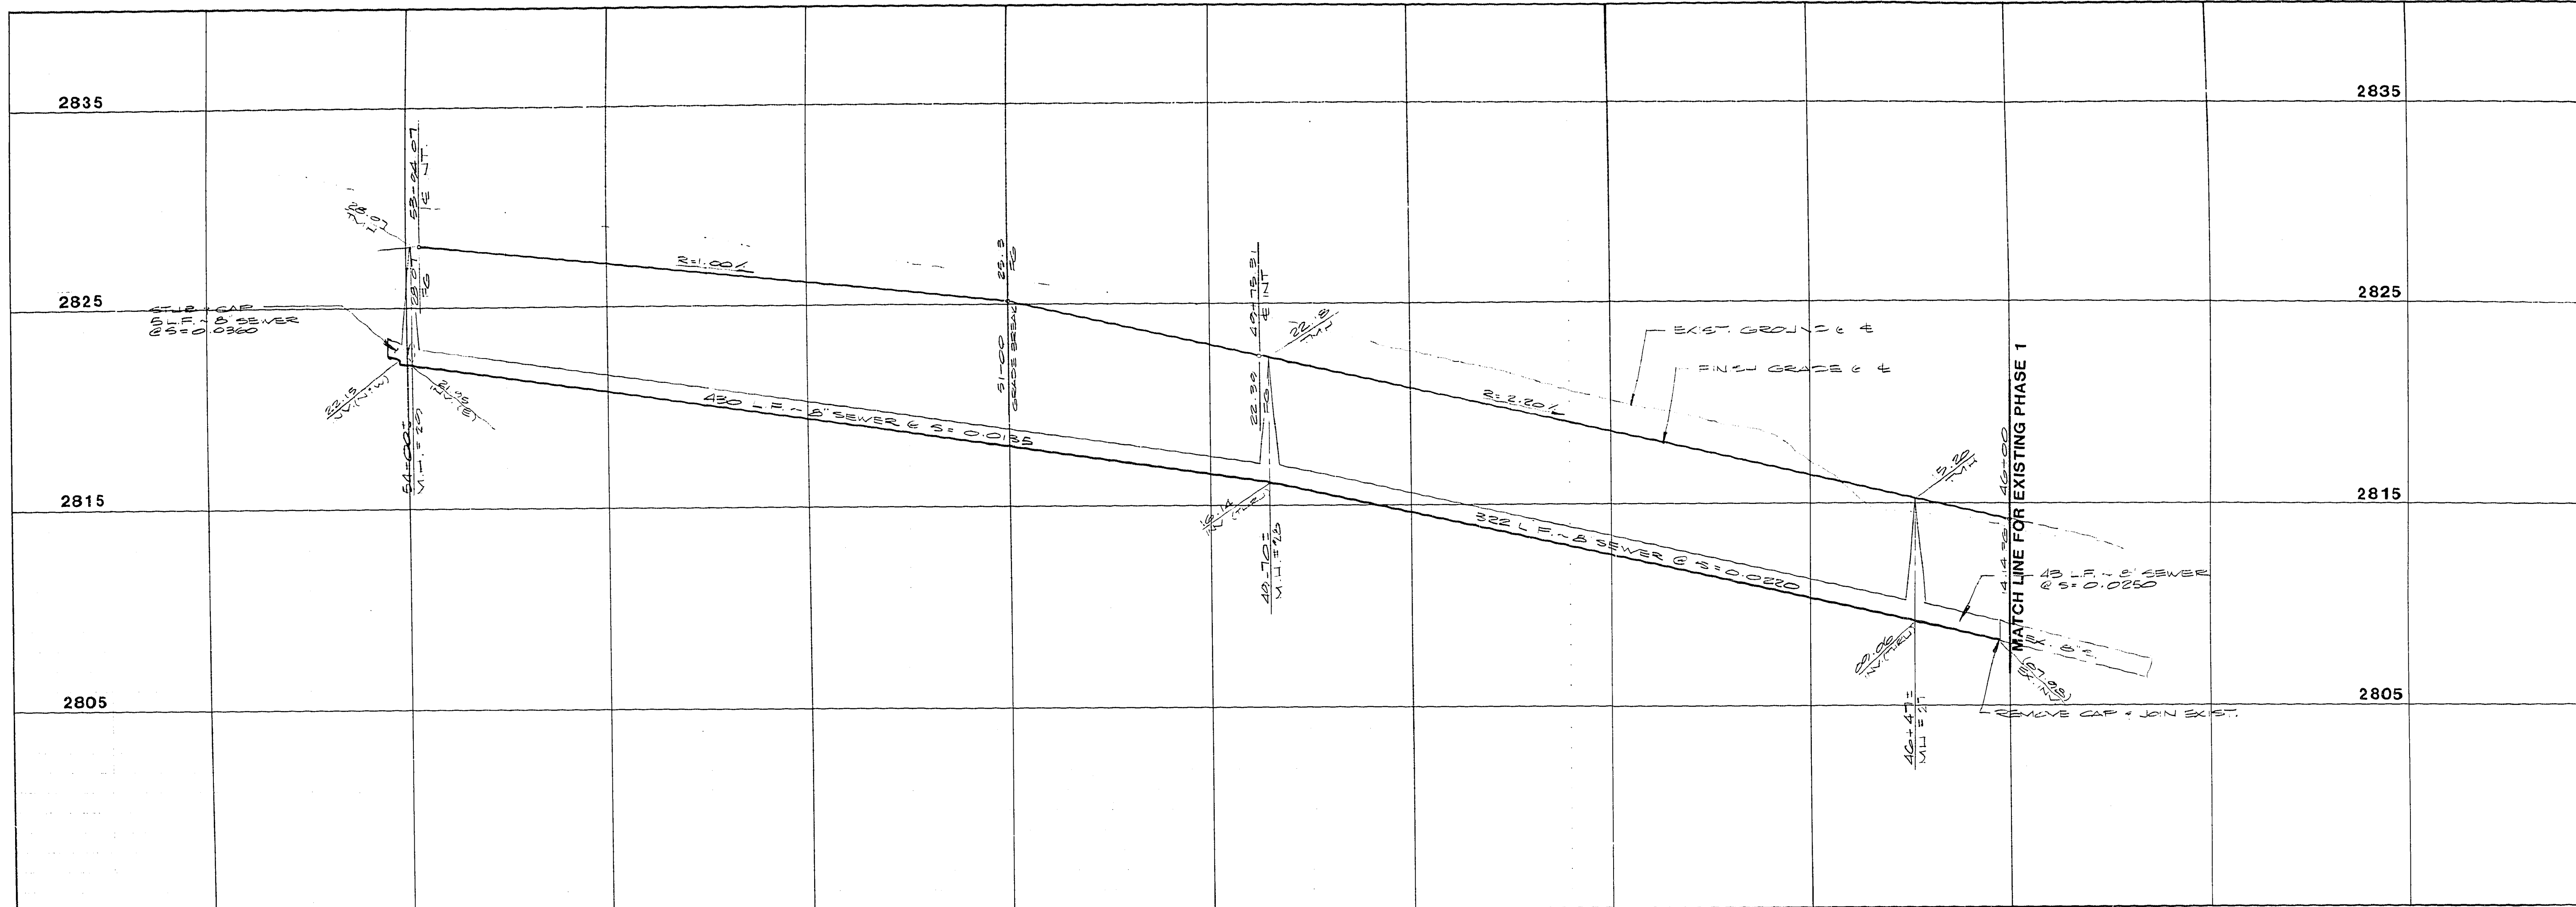

REV	DATE	BY	REVISION
1	6-25-87	PC	DESIGN
2	6-25-87	PC	REVISION
3	6-25-87	PC	REVISION
4	7-24-87	PC	REVISION

ESI ENGINEERS & SURVEYORS INC.
7018 W. CHANDLER BLVD., SUITE 100, CHANDLER, AZ 84515

SUBMITTED BY: *Paul E. Sabatini* 4/22/87

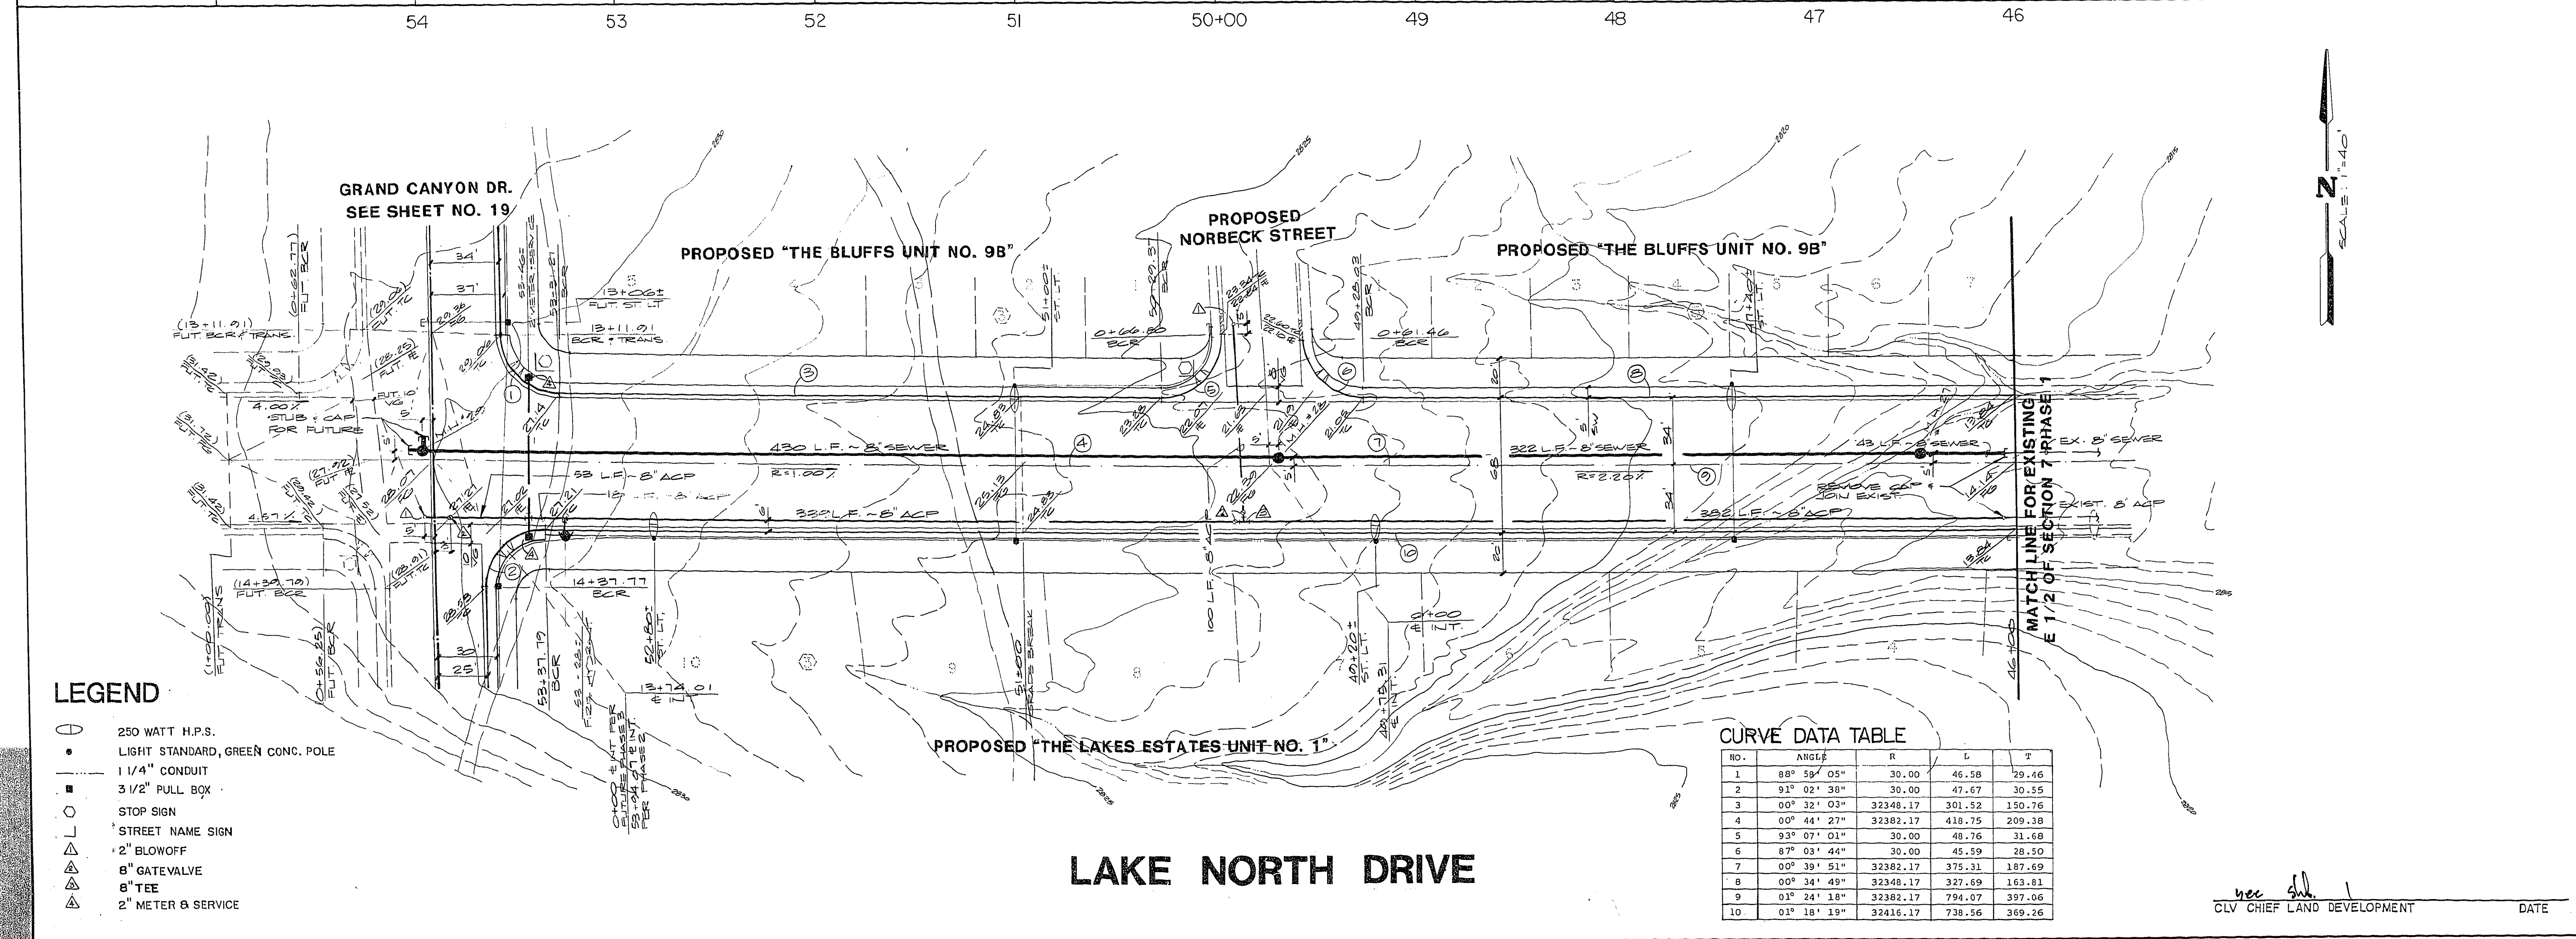

- LEGEND**
- 250 WATT H.P.S.
 - LIGHT STANDARD, GREEN CONC. POLE
 - 1 1/4" CONDUIT
 - 3 1/2" PULL BOX
 - STOP SIGN
 - STREET NAME SIGN
 - 2" BLOWOFF
 - 8" GATEVALVE
 - 8" TEE
 - 2" METER & SERVICE

CURVE DATA TABLE

NO.	ANGLE	R	L	T
1	88° 59' 05"	30.00	46.58	29.46
2	91° 02' 38"	30.00	47.67	30.55
3	00° 32' 03"	32348.17	301.52	150.76
4	00° 44' 27"	32382.17	418.75	209.38
5	93° 07' 01"	30.00	48.76	31.68
6	87° 03' 44"	30.00	45.59	28.50
7	00° 39' 51"	32382.17	375.31	187.69
8	00° 34' 49"	32348.17	327.69	163.81
9	01° 24' 18"	32382.17	794.07	397.06
10	01° 18' 19"	32416.17	738.56	369.26

TITLE
STREET & SEWER PLAN & PROFILE
(LAKE NORTH DRIVE STA. 46+00 TO 53+94.07)

PROJECT
E.1/2, SEC. 7 THE LAKES AT WEST SAHARA
PHASE 2

WO NO. 8013
BY P.C. & L.Y.
DATE 4/87
SCALE 1"=40'-0"

SHEET
5
OF 22 SHEETS

CLV CHIEF LAND DEVELOPMENT
DATE