



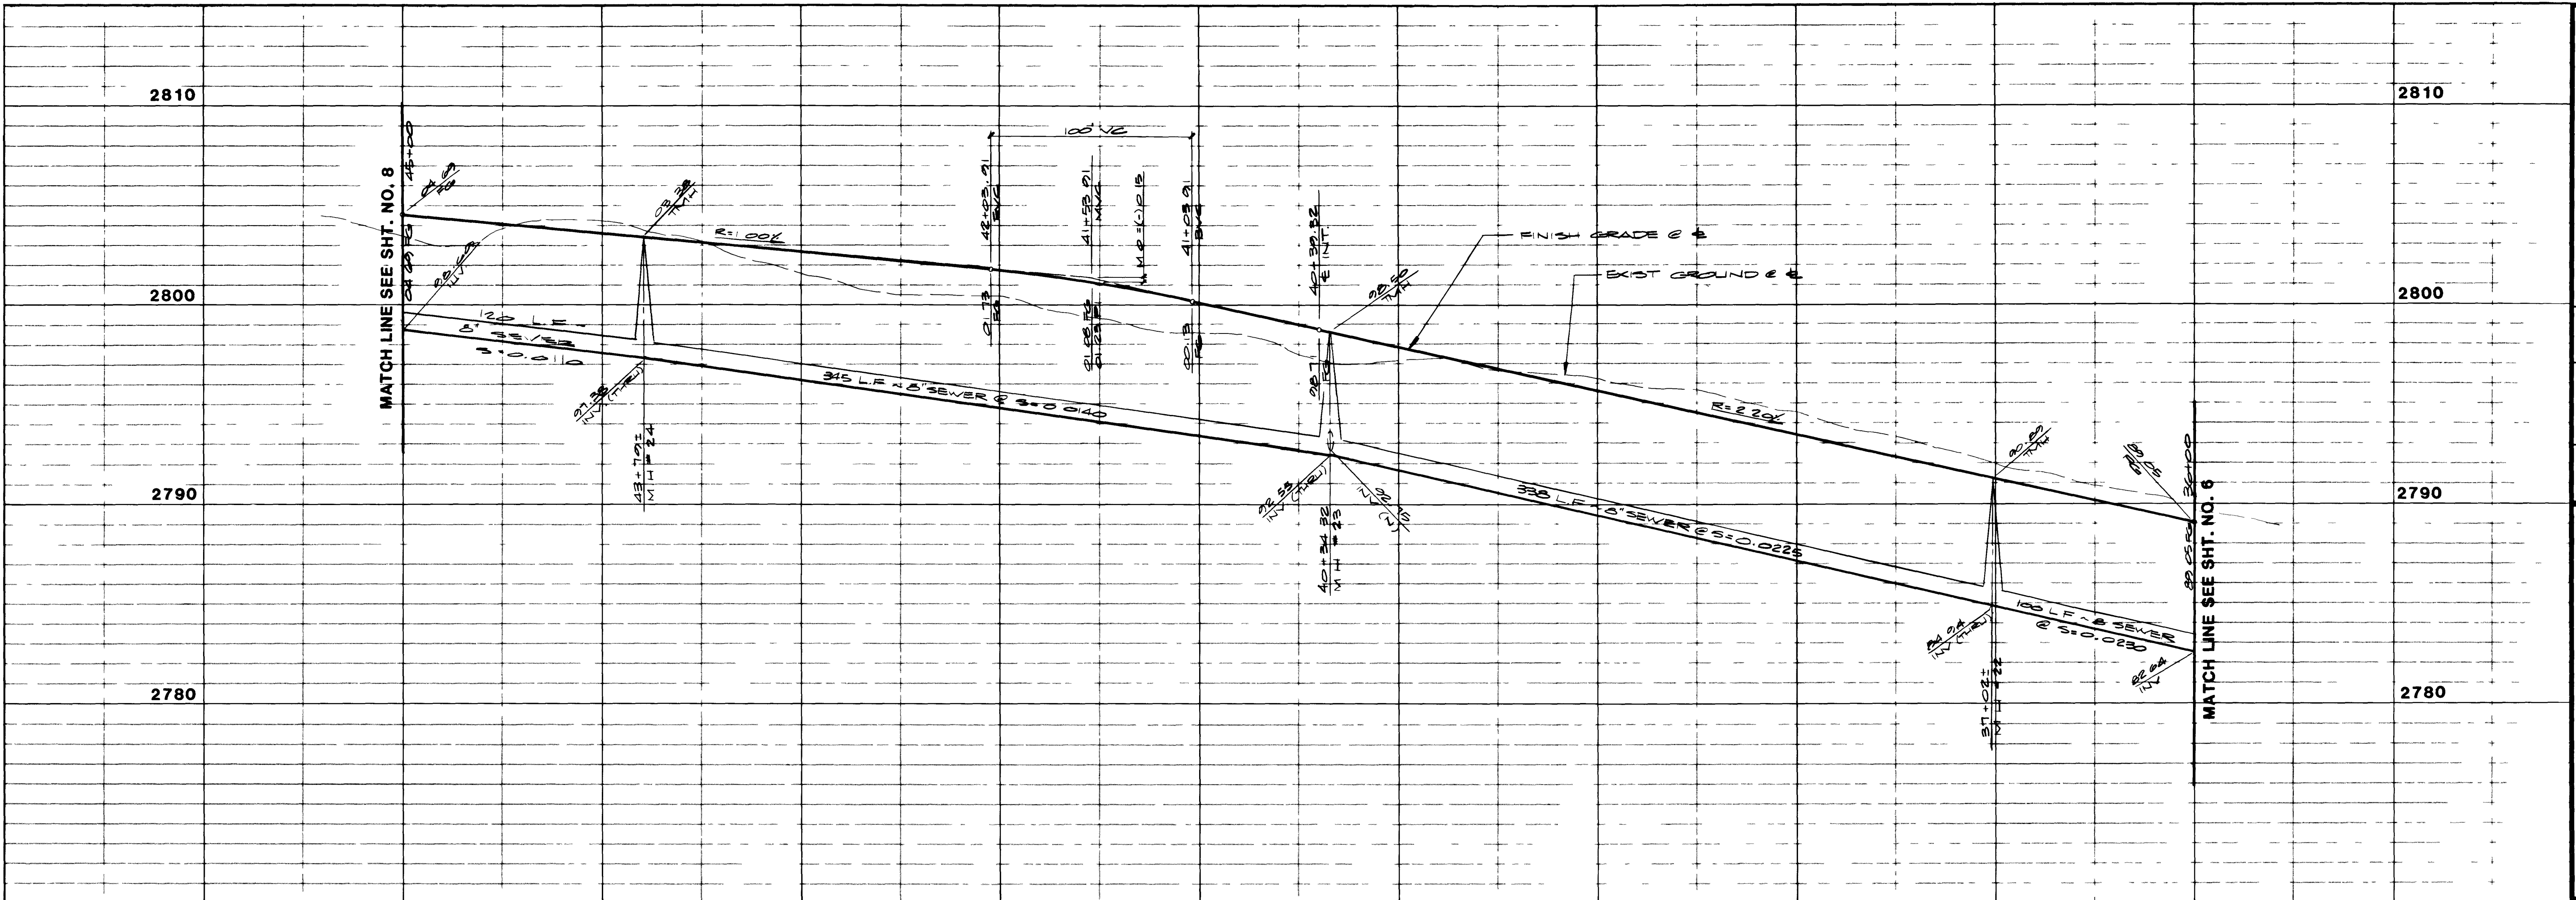

REV	DATE	BY	REVISION
1	5-22-87	PC	REVISION 1
2	6-12-87	PC	ADDED BLUFF UNIT
3	6-15-87	PC	REV'D STREET LIGHT LOC

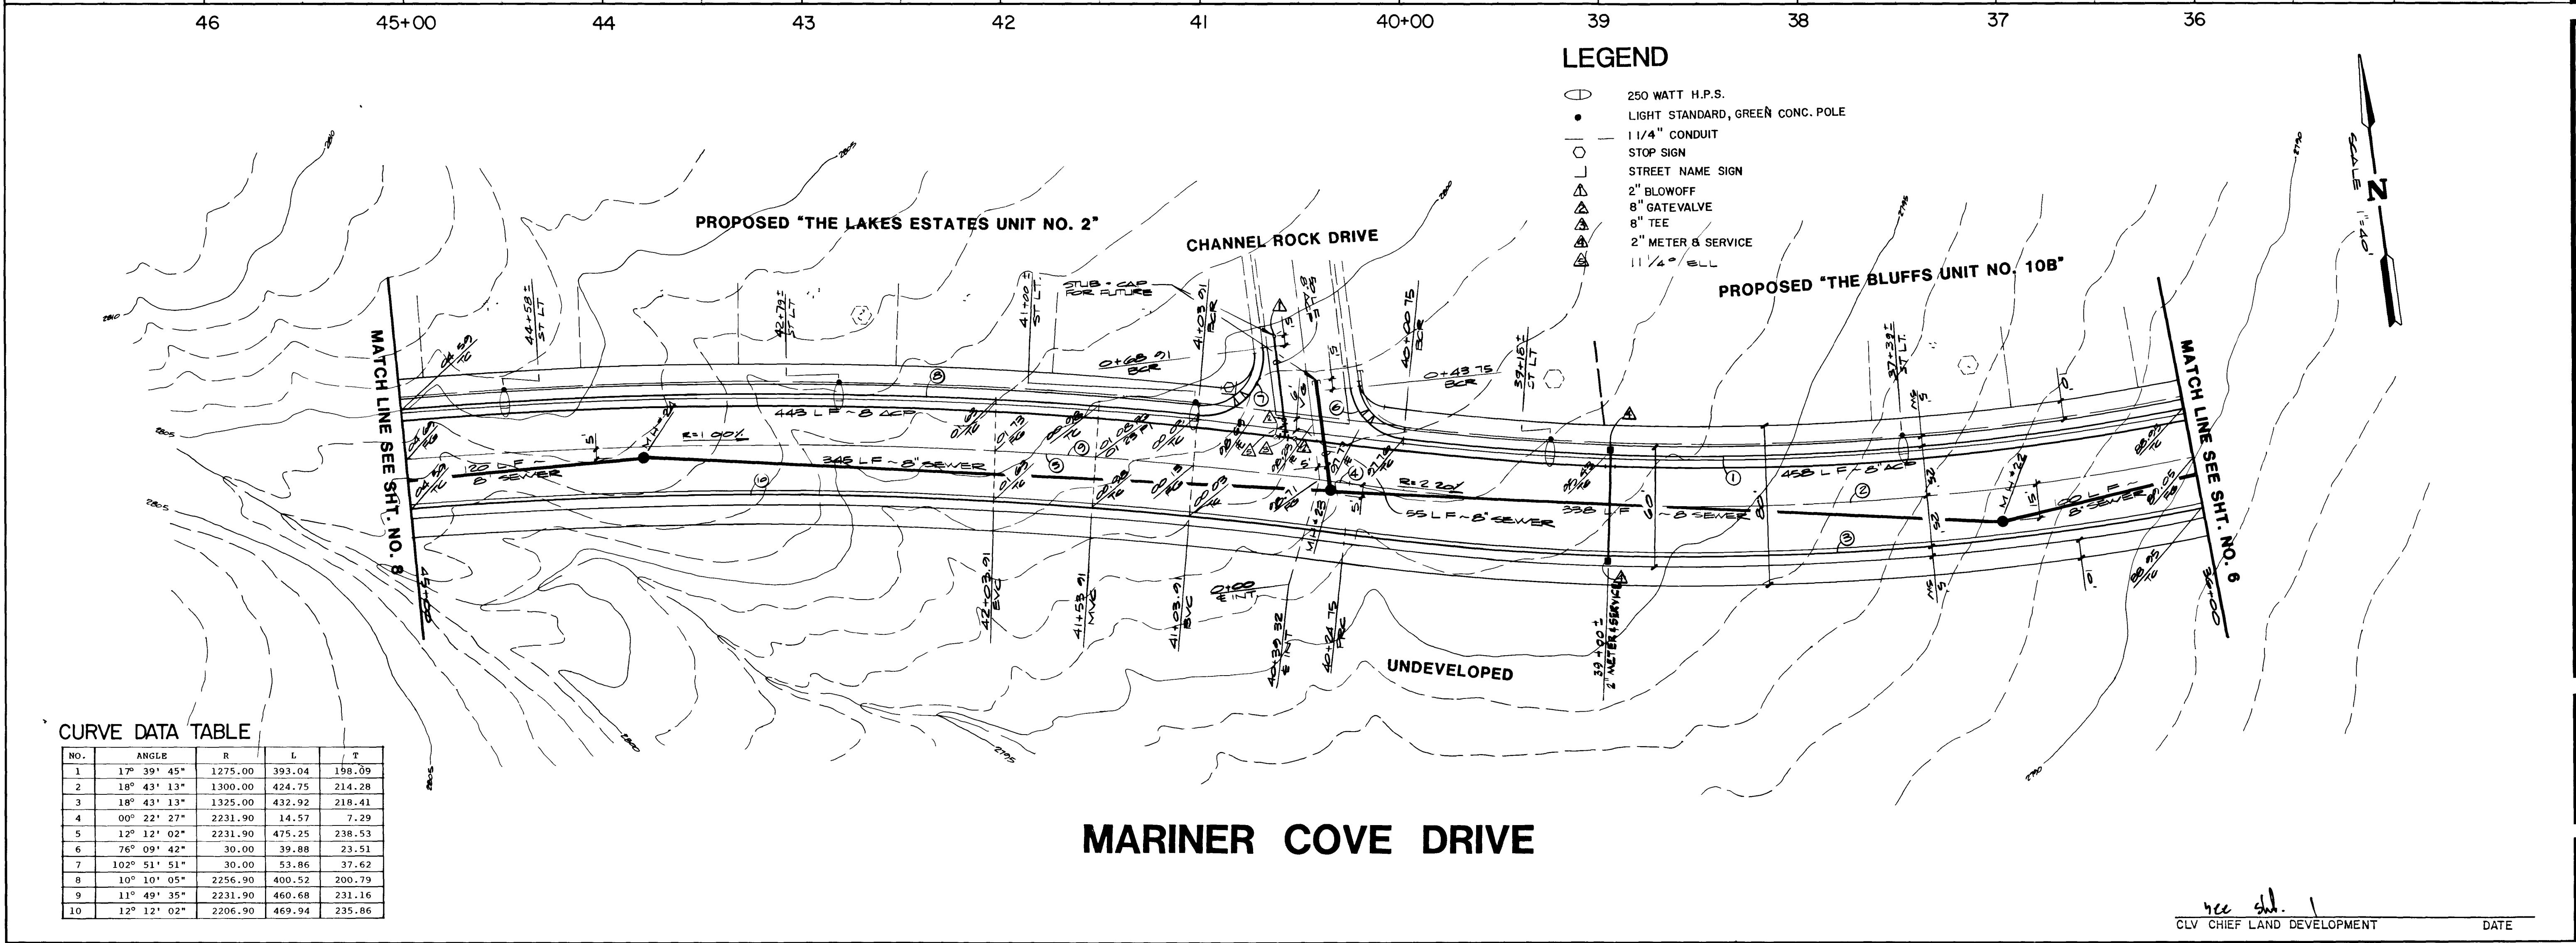

ES&S ENGINEERS & SURVEYORS INC.


SUBMITTED BY: *[Signature]* DATE: 6/22/87

TITLE: STREET & SEWER PLAN & PROFILE
(MARINER COVE DRIVE STA 36+00 TO 45+00)

PROJECT: E.1/2, SEC. 7 THE LAKES AT WEST SAHARA
PHASE 2

WO NO: 5018

BY: PC

DATE: 4/87

SCALE: 1"=40'

SHEET: 7

OF 22 SHEETS

CLV CHIEF LAND DEVELOPMENT DATE

