



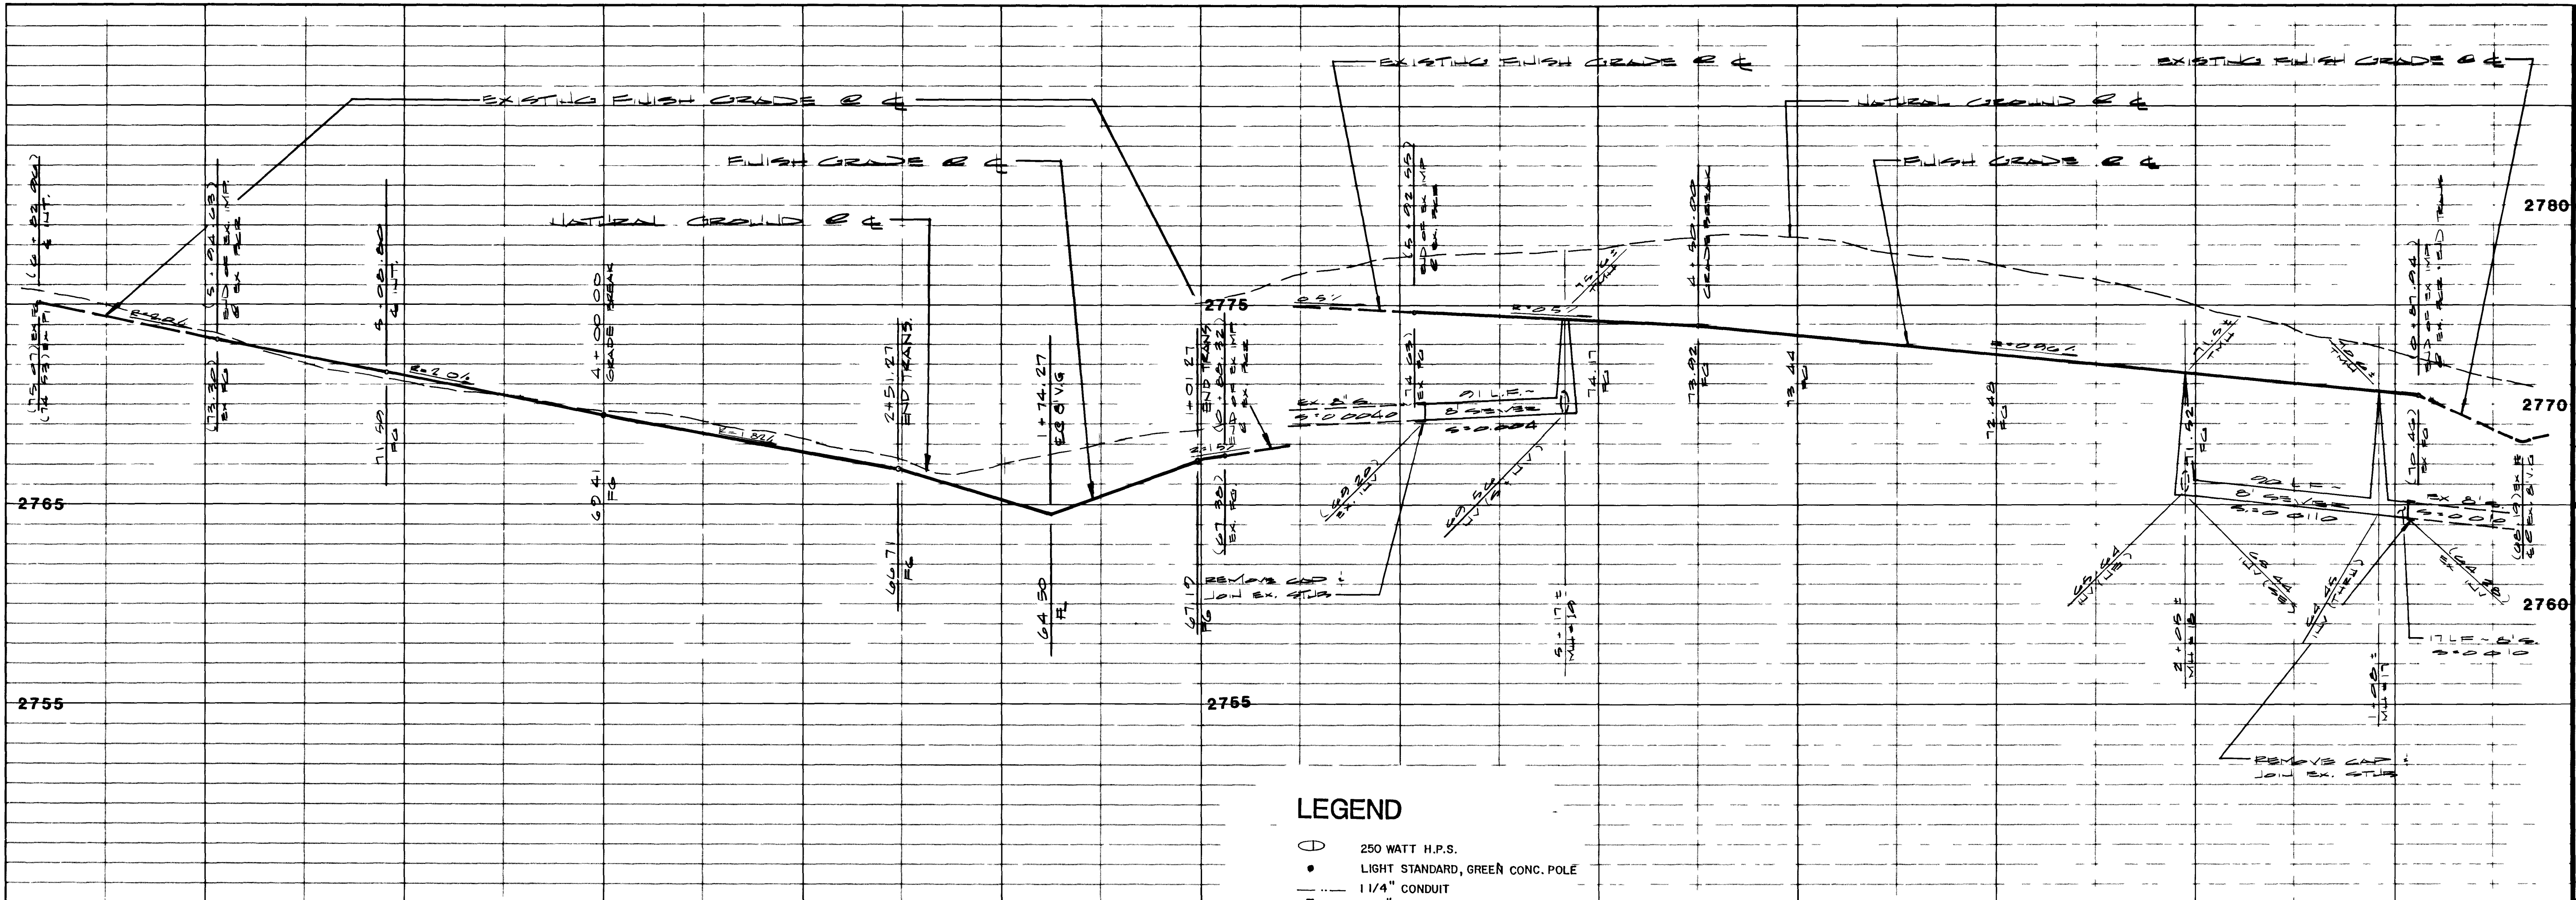

REV	DATE	BY	REVISION
1	5/14/87	POD	REVISE MOUNTAIN ENTRANCE
2	5/22/87	POD	REVISE 2\"/>
3	6/12/87	GN	REV D STREET LIGHTS
4	7-24-87	POD	REV D VENTILATION

ENGINEERS & SURVEYORS INC.
701 W. CHANDLER, SUITE 100, CHANDLER, ARIZONA 85226-3615

SUBMITTED BY: *[Signature]* 4/20/87

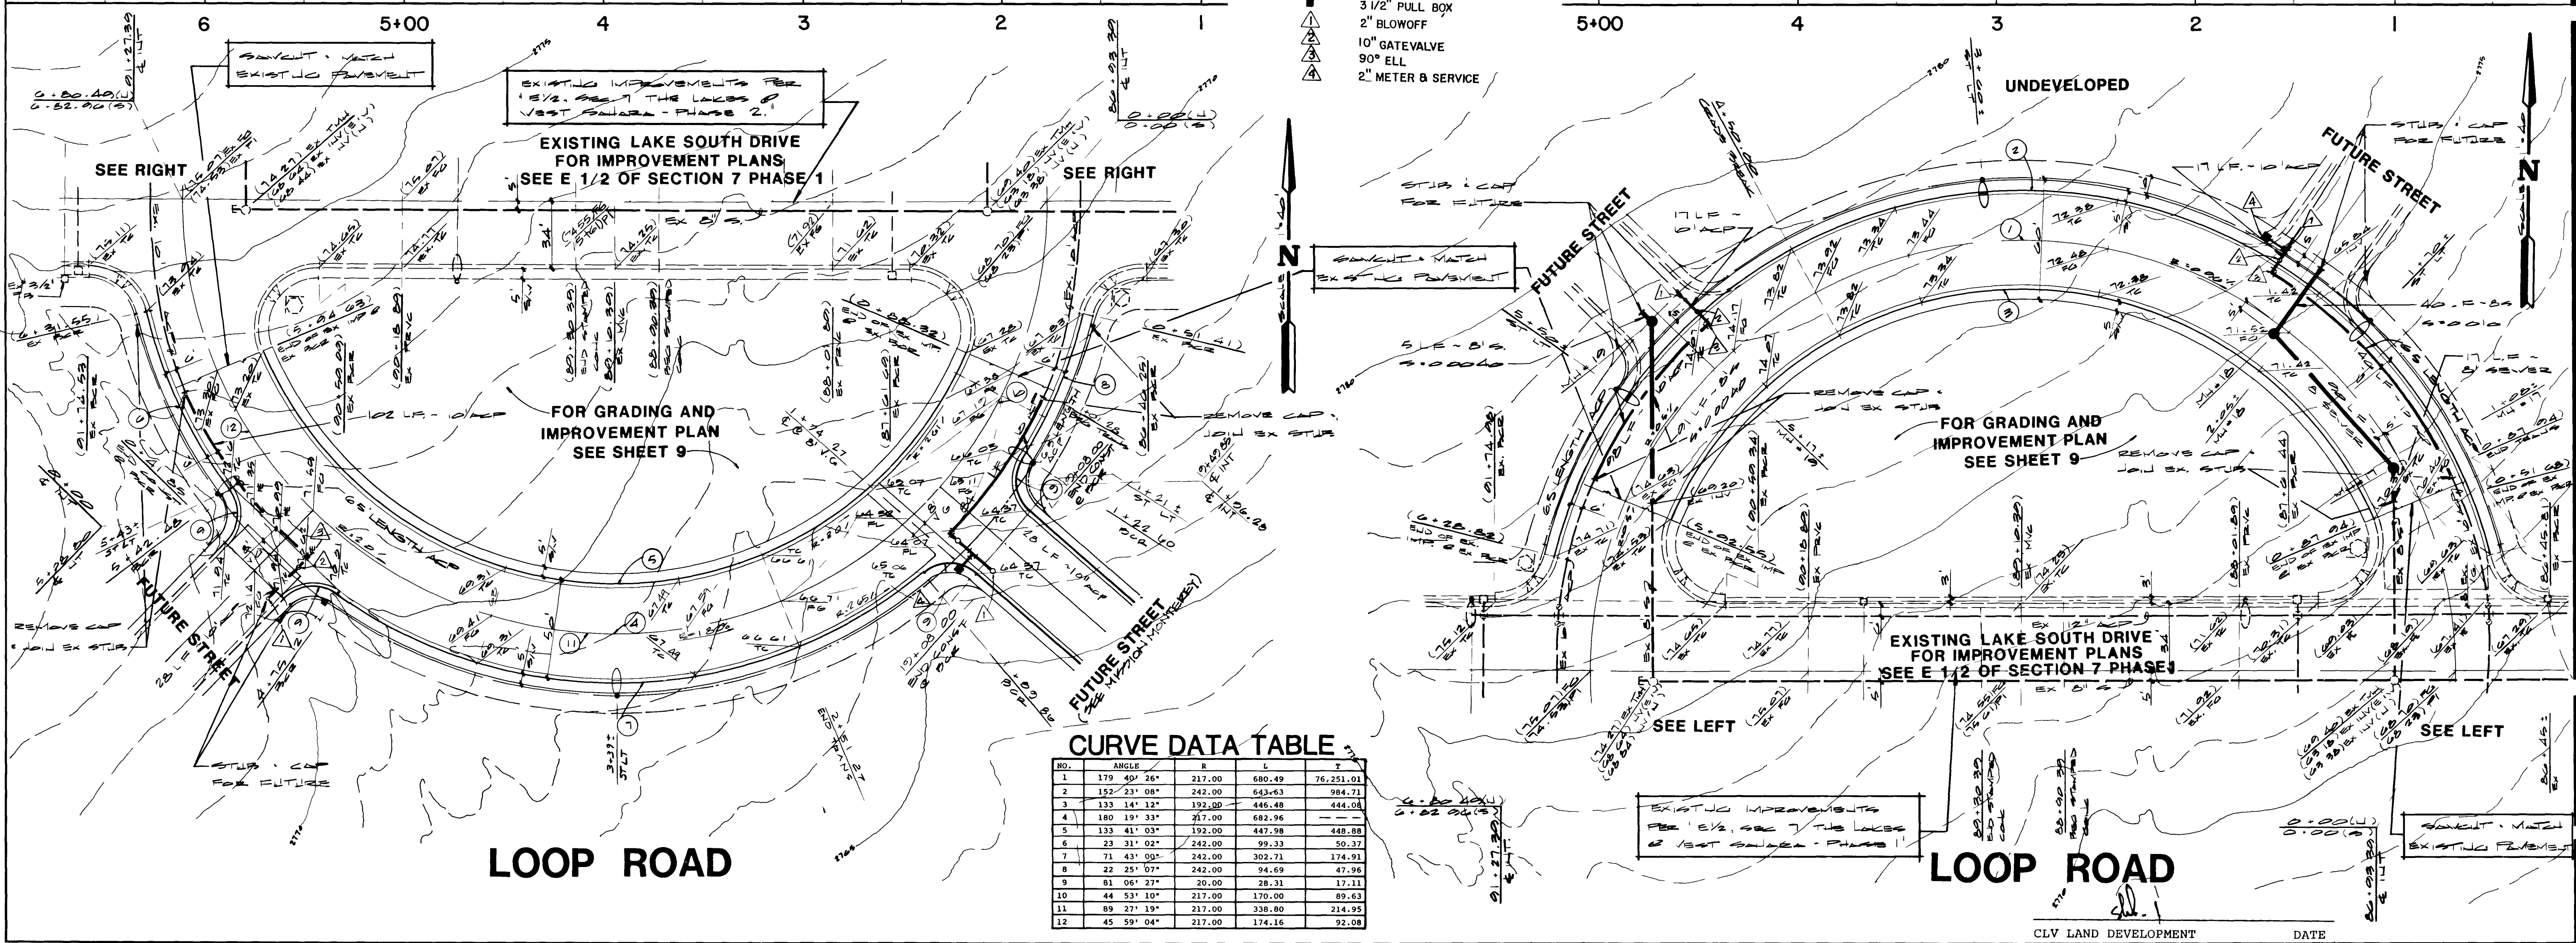

STREET & SEWER PLAN & PROFILE
(LOOP ROAD ON LAKE SOUTH DRIVE)

E/2, SEC. 7 THE LAKES AT WEST SAHARA
PHASE 2

WO NO 5010
BY P. L. C.
DATE 4/87
SCALE HORIZ - 1\"/>

CURVE DATA TABLE					
NO.	ANGLE	R	L	T	
1	179 40' 26"	217.00	680.49	76,251.01	
2	152' 23' 08"	242.00	643.63	984.71	
3	133 141' 12"	192.00	466.48	464.04	
4	180 19' 33"	267.00	682.96	—	
5	133 41' 03"	192.00	447.98	448.88	
6	23 31' 02"	242.00	99.33	50.37	
7	71 43' 08"	242.00	302.71	174.91	
8	22 25' 07"	242.00	94.69	47.96	
9	81 06' 27"	20.00	28.31	17.11	
10	44 53' 10"	217.00	170.00	89.63	
11	89 27' 19"	217.00	338.80	214.95	
12	45 59' 04"	217.00	174.16	92.08	

