



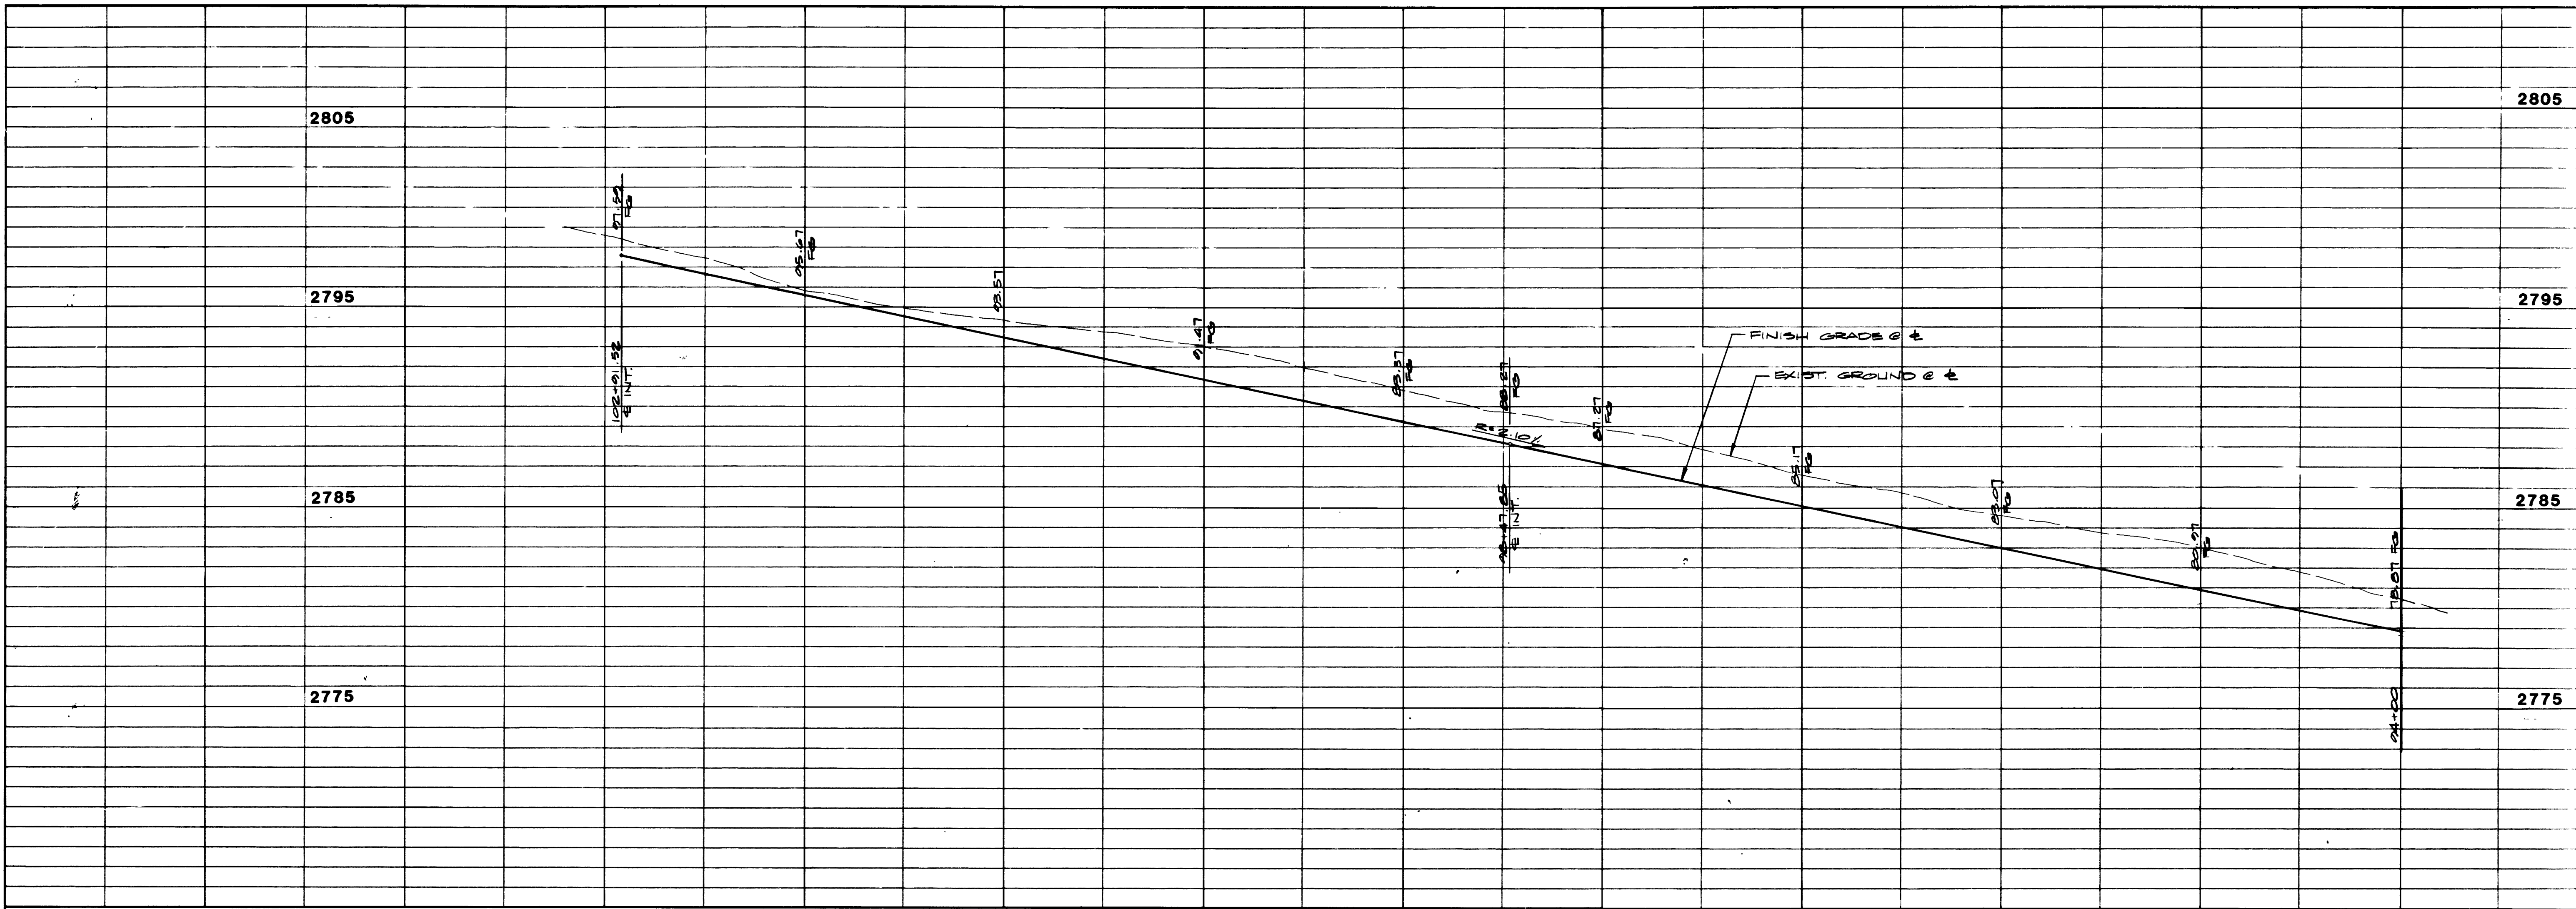

REV	DATE	BY	REVISION
1	5/10/07	PC	DESIGN & CONSTRUCTION
2	5/12/07	PC	ADDED ROAD WIDENING & 102+27.2
3	6-12-07	GN	REV'D STREET LIGHTS

ENGINEERS & SURVEYORS INC.
7018 W. CHARLESTON BLVD. #17003 3636415

SUBMITTED BY:
Paul E. Valente 5/12/07

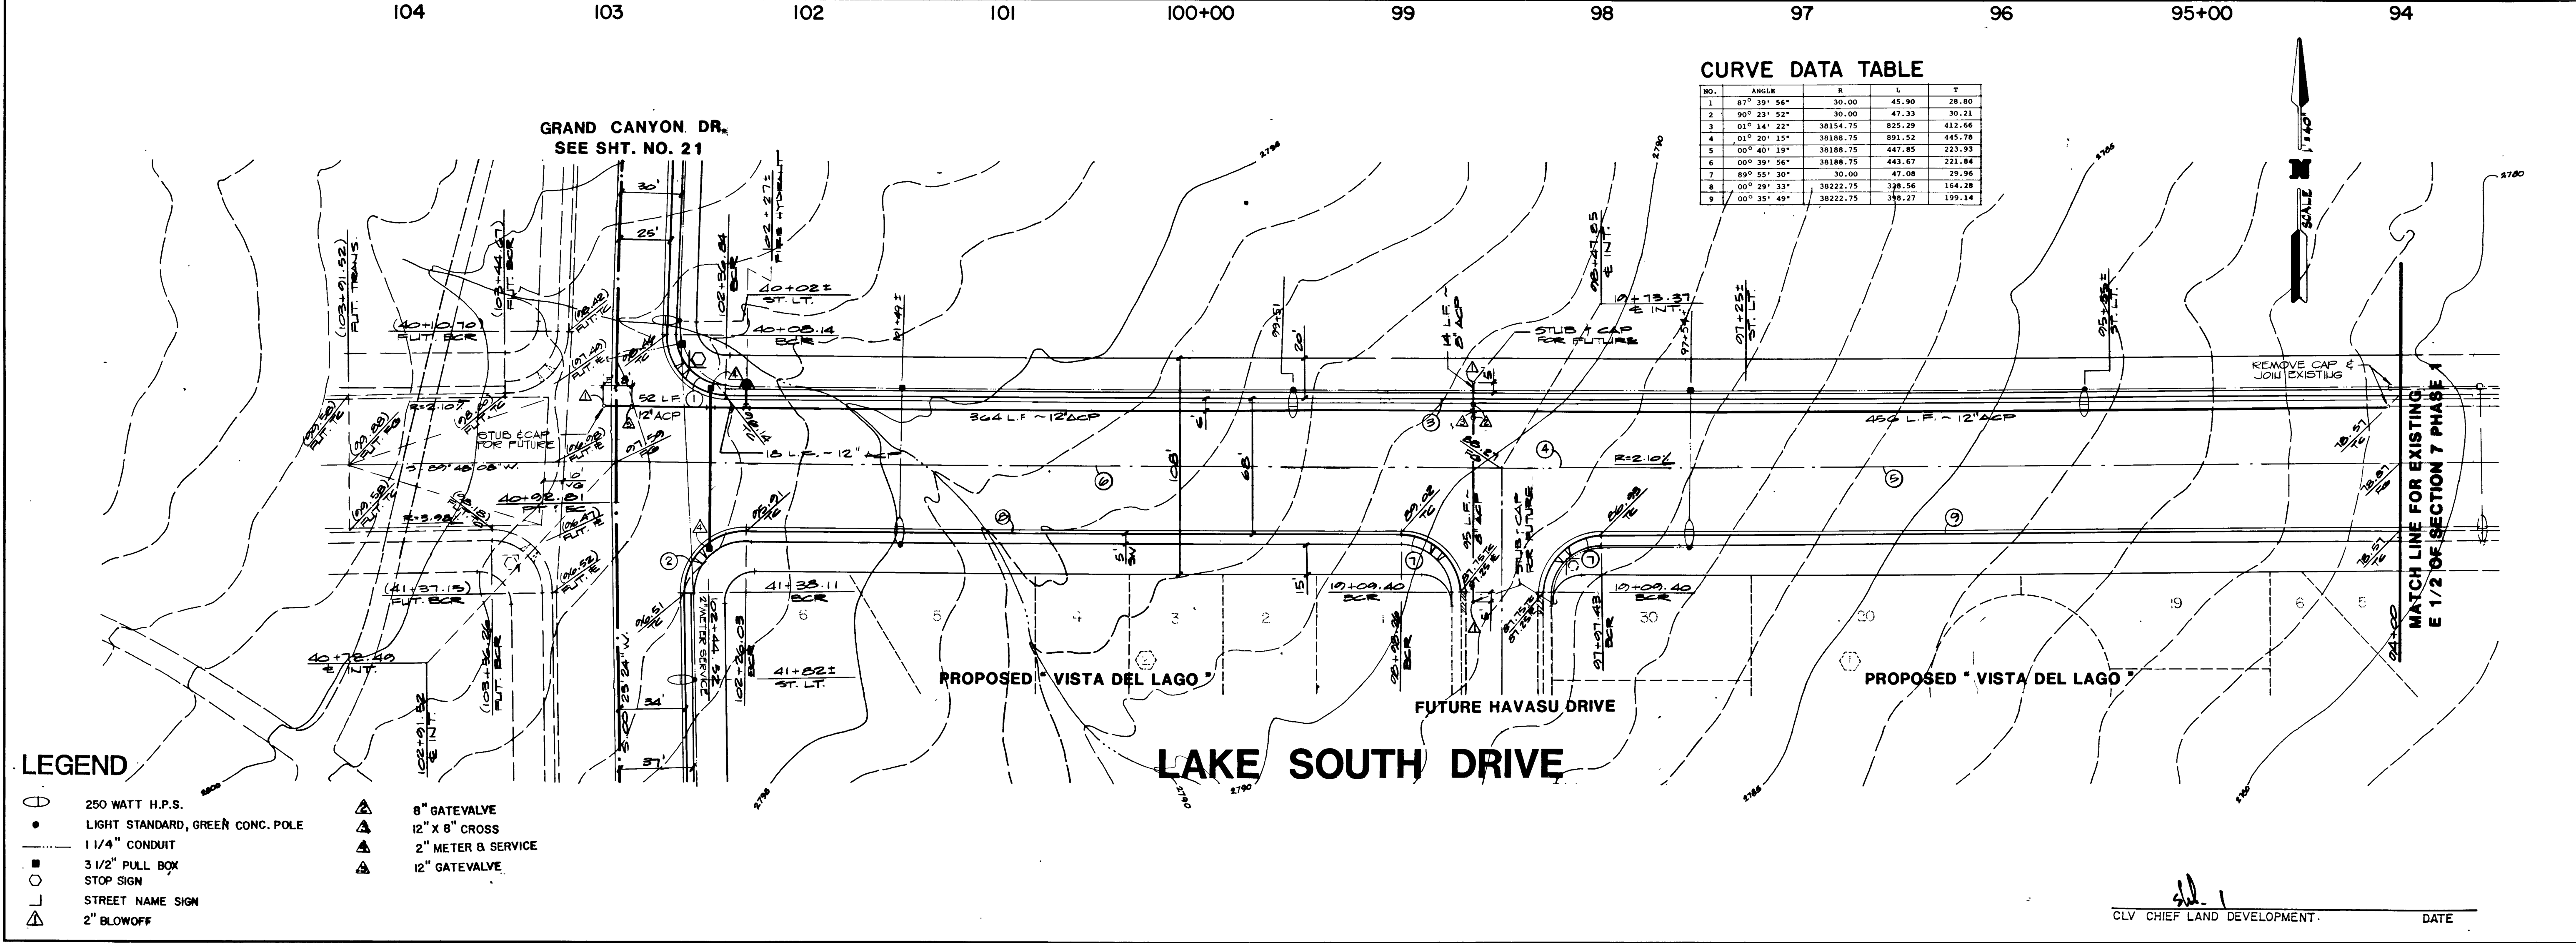

- LEGEND**
- 250 WATT H.P.S.
 - LIGHT STANDARD, GREEN CONC. POLE
 - 1 1/4" CONDUIT
 - 3 1/2" PULL BOX
 - STOP SIGN
 - STREET NAME SIGN
 - 2" BLOWOFF
 - 8" GATEVALVE
 - 12" X 8" CROSS
 - 2" METER & SERVICE
 - 12" GATEVALVE

TITLE
STREET & SEWER PLAN & PROFILE
(LAKE SOUTH DRIVE STA. 94+00 TO 102+91.52)

PROJECT
E.I./2, SEC. 7 THE LAKES AT WEST SAHARA
PHASE 2

WO NO. 3018



BY P.C. L.Y.

DATE 4/07

SCALE 1" = 40'-0"

SHEET
11

OF 22 SHEETS

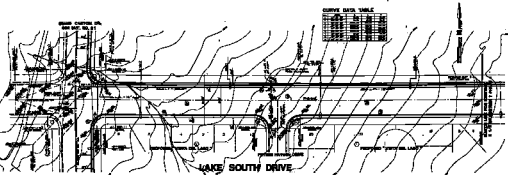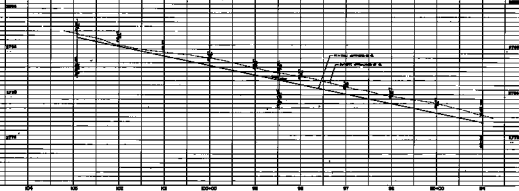

