
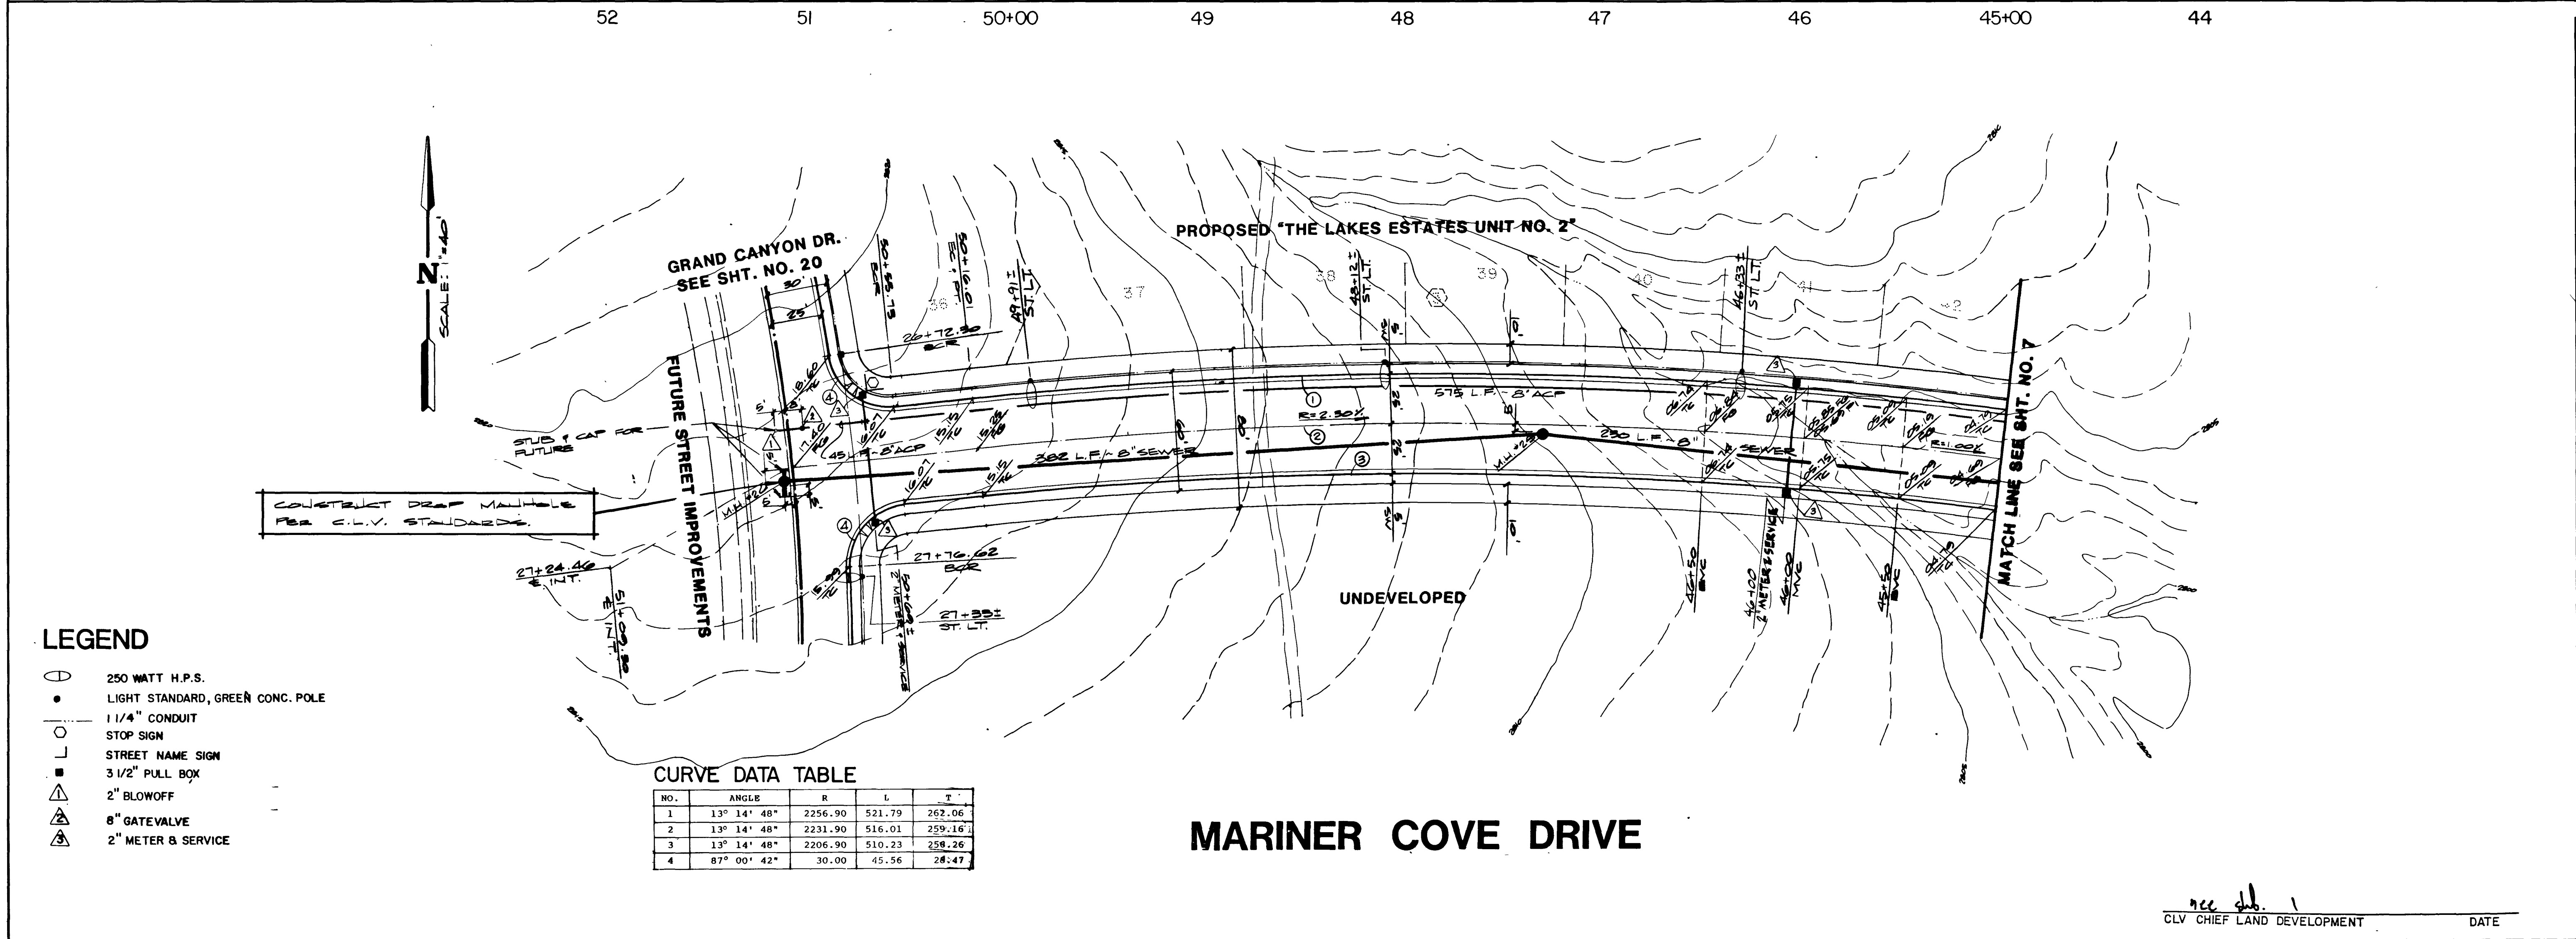


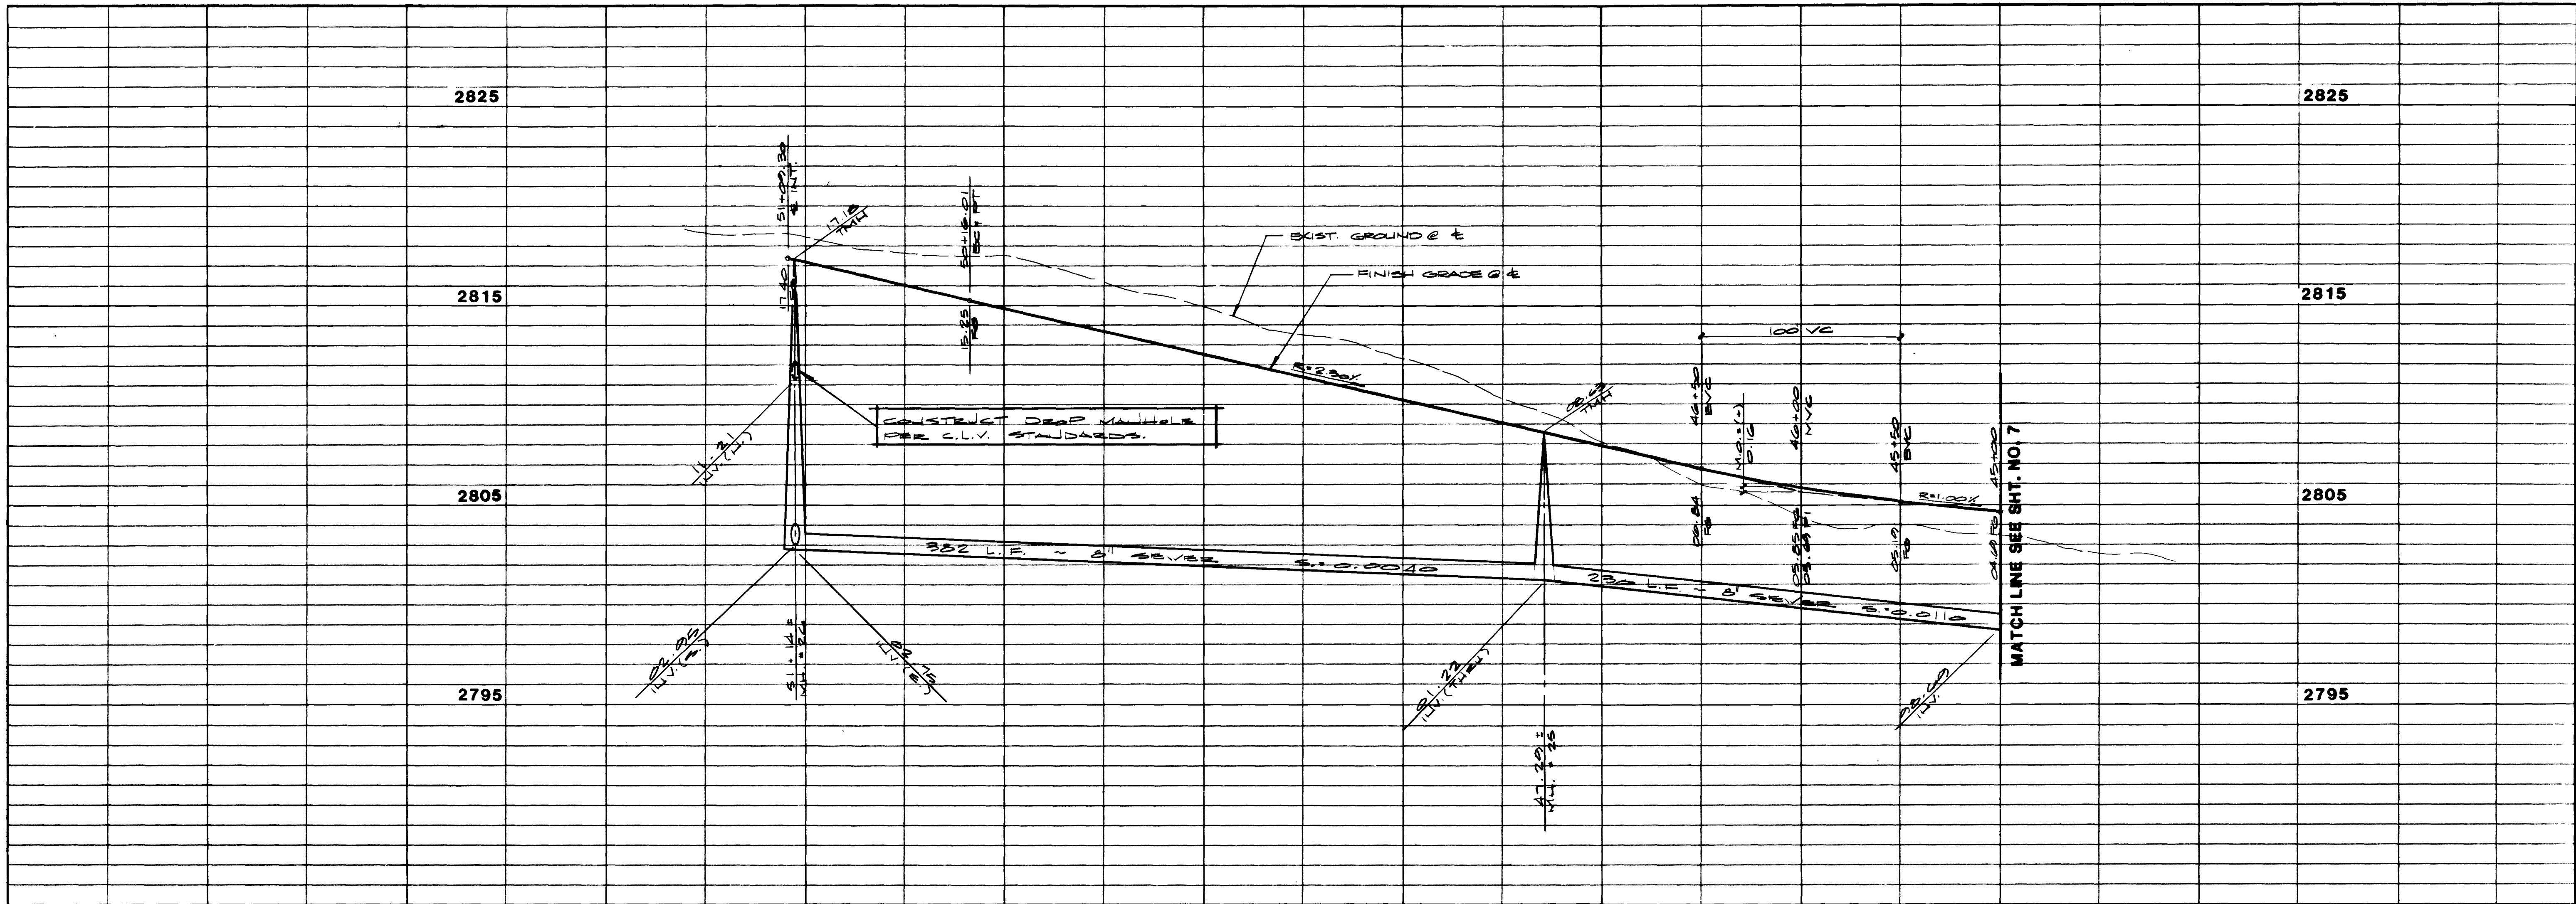

CURVE DATA TABLE

NO.	ANGLE	R	L	T
1	13° 14' 48"	2256.90	521.79	262.06
2	13° 14' 48"	2231.90	516.01	259.16
3	13° 14' 48"	2206.90	510.23	258.26
4	87° 00' 42"	30.00	45.56	28.47

MARINER COVE DRIVE

ESI ENGINEERS & SURVEYORS INC.
7015 W. CHANDLER BLVD. CHANDLER, AZ 85248
TEL: 480-948-1111 FAX: 480-948-1112

DATE: 5-22-87
BY: J.C.
REV: 1
2
3

REVISION
1. REVISED LIGHT LOC.
2. REVISED LIGHT LOC.
3. REVISED LIGHT LOC.

SUBMITTED BY: *[Signature]* 4/20/87

TITLE: STREET & SEWER PLAN & PROFILE
(MARINER COVE DRIVE STA. 45+00 TO 51+09.30)

PROJECT: E.1/2, SEC. 7 THE LAKES AT WEST SAHARA
PHASE 2

WO NO. 5018
BY: P.C.
DATE: 4/87
SCALE: 1"=40'

SHEET: 8
OF 22 SHEETS

CLV CHIEF LAND DEVELOPMENT DATE

