


26-12-98


BOOK 900213

DEL SOL ESTATES
A PORTION OF THE NE1/4, SE1/4, SECTION 3, T2S, R60E, MDM
CITY OF LAS VEGAS CLARK COUNTY, NEVADA

00143

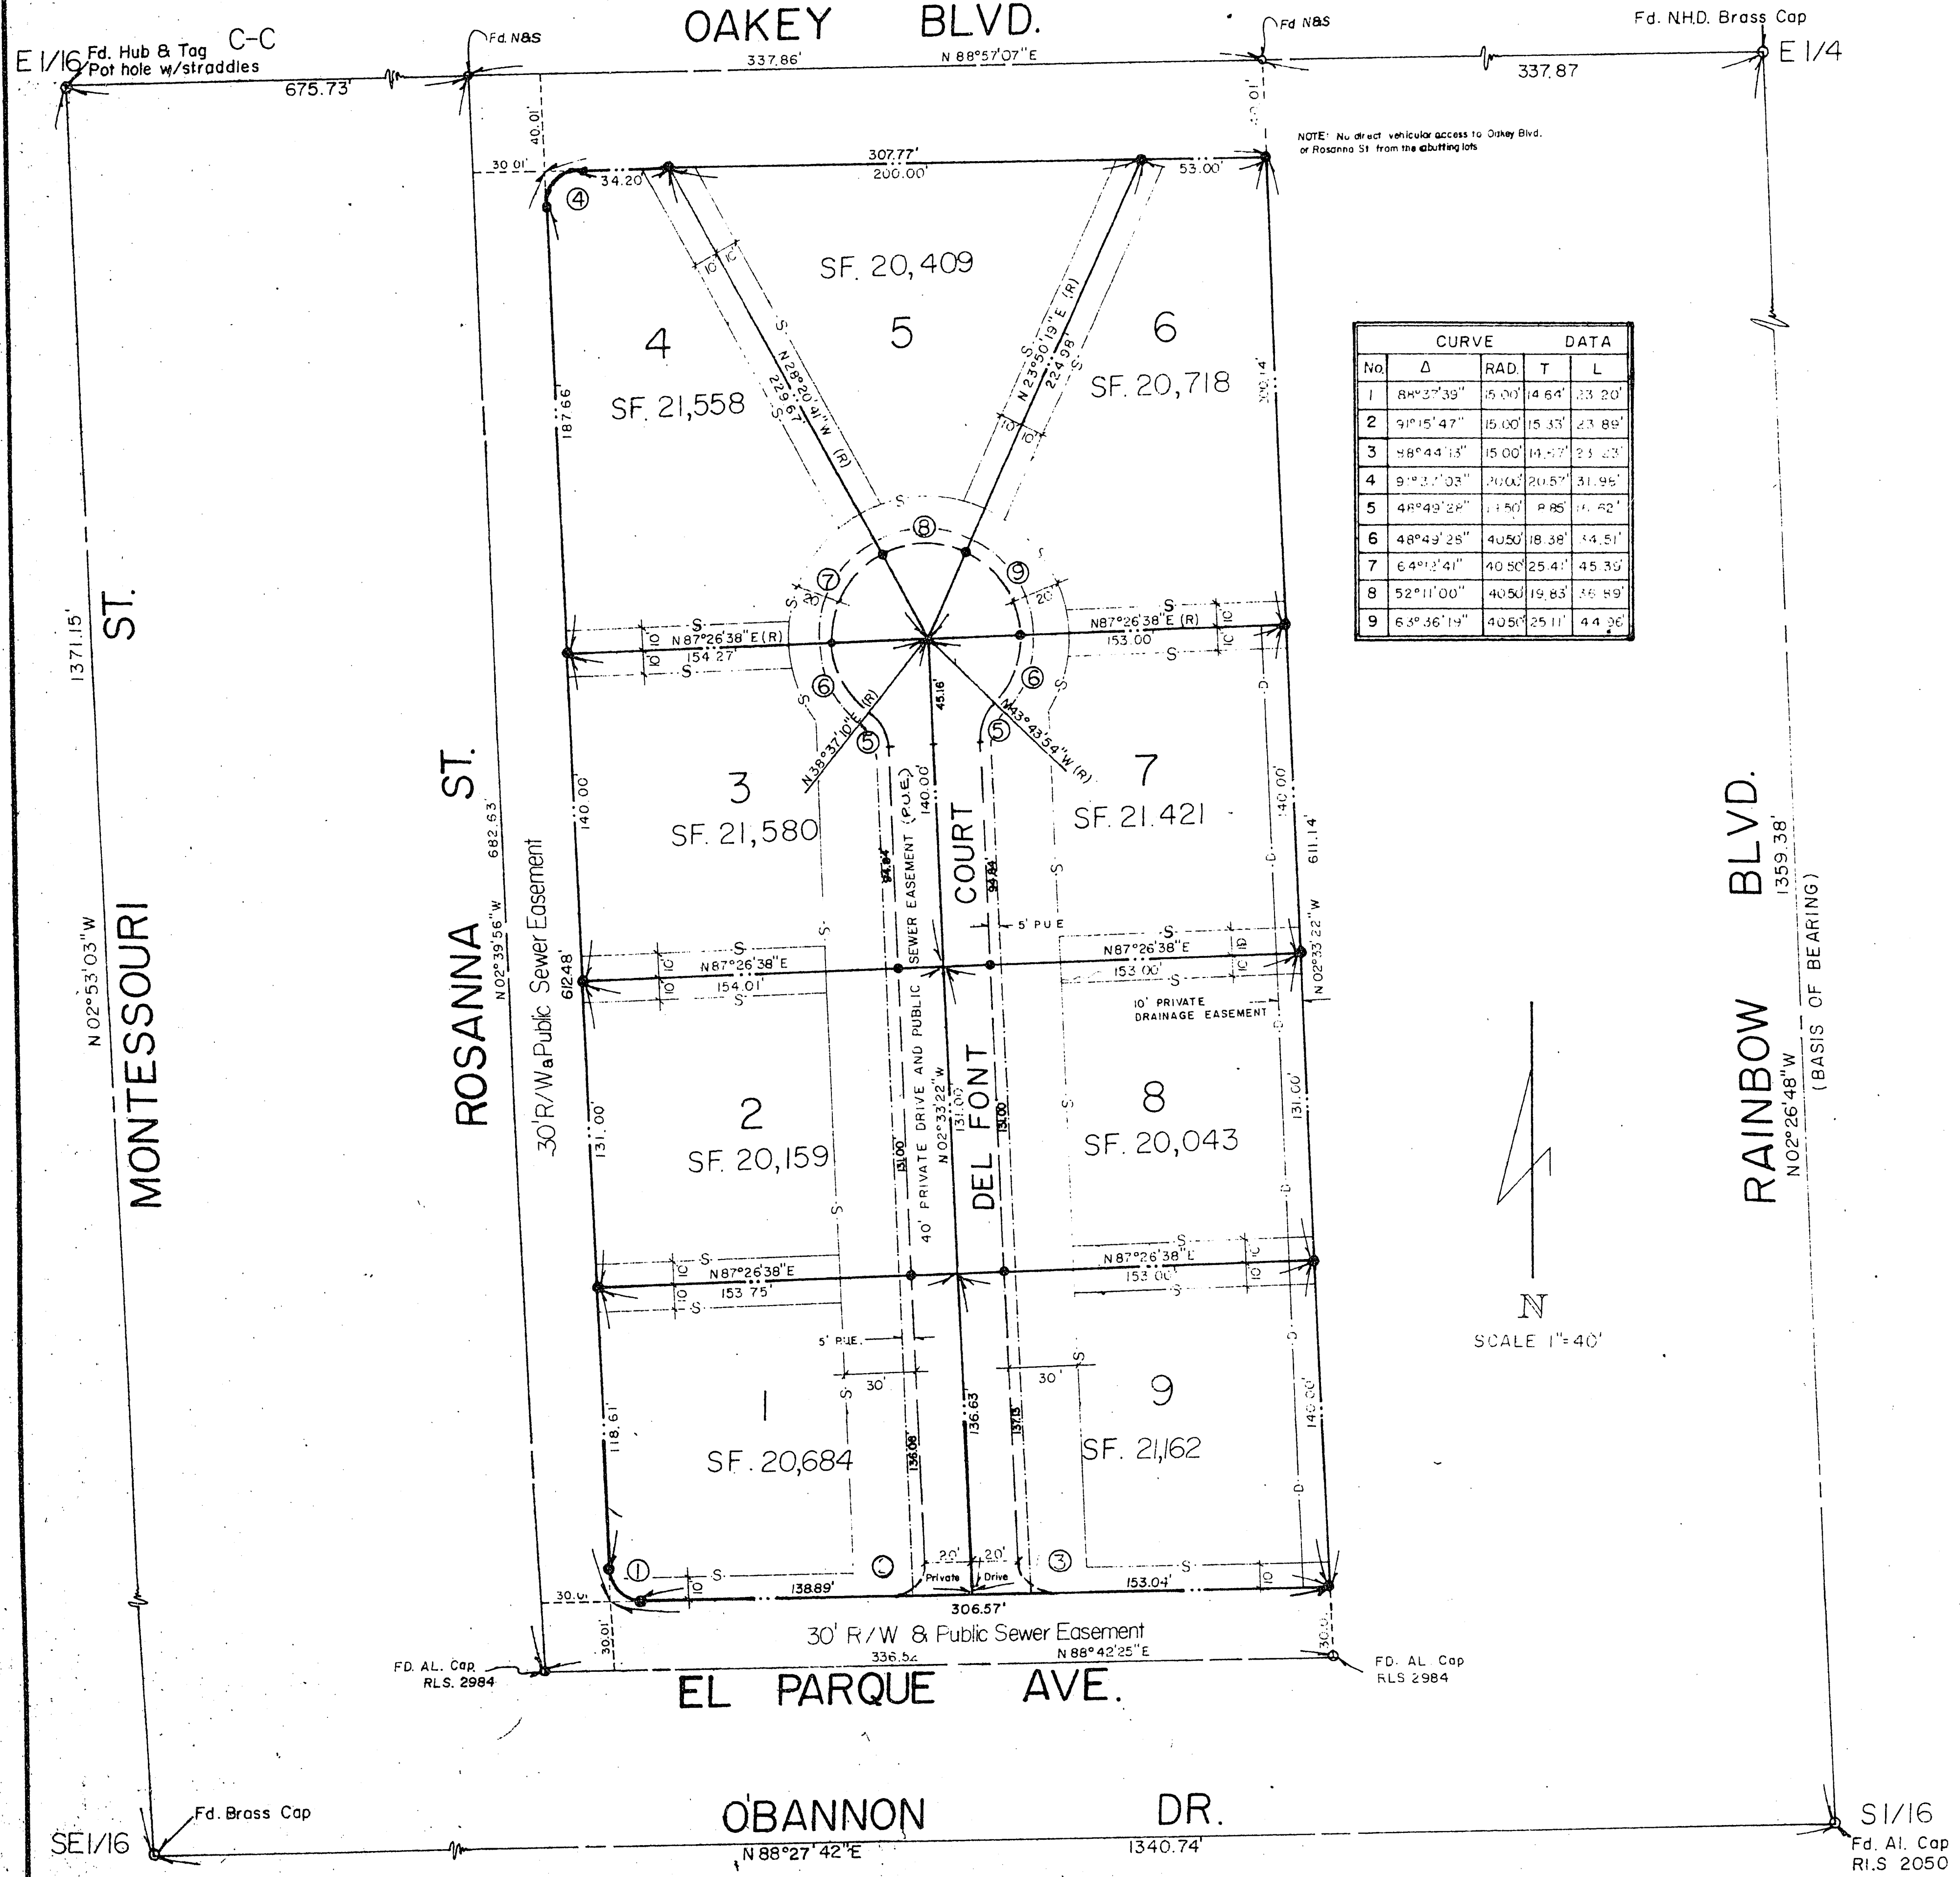

CURVE DATA				
No.	Δ	RAD.	T	L
1	84°37'39"	15.00'	14.64'	33.20'
2	91°15'47"	15.00'	15.33'	23.88'
3	48°44'13"	15.00'	14.57'	23.23'
4	91°27'03"	20.00'	20.57'	31.95'
5	48°49'28"	11.50'	8.85'	14.52'
6	48°49'28"	40.50'	18.38'	54.51'
7	64°13'41"	40.50'	25.41'	45.35'
8	52°11'00"	40.50'	19.83'	36.89'
9	64°36'19"	40.50'	25.11'	44.36'

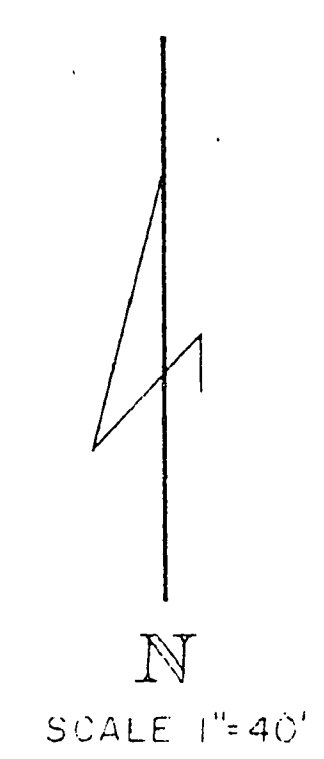

LEGEND

- As Shown
 - Set Chisel "X" on back curb
 - — — — — PROPERTY LINE
 - · — · — · — 10' PRIVATE DRAINAGE EASEMENT
 - · — — — · — 5' PUBLIC UTILITY EASEMENT (P.U.E.)
 - — — — — PRIVATE DRIVE & P.U.E.
 - S — S — Front & Side Yard Building Setbacks
- Note: Total of 9 Lots