


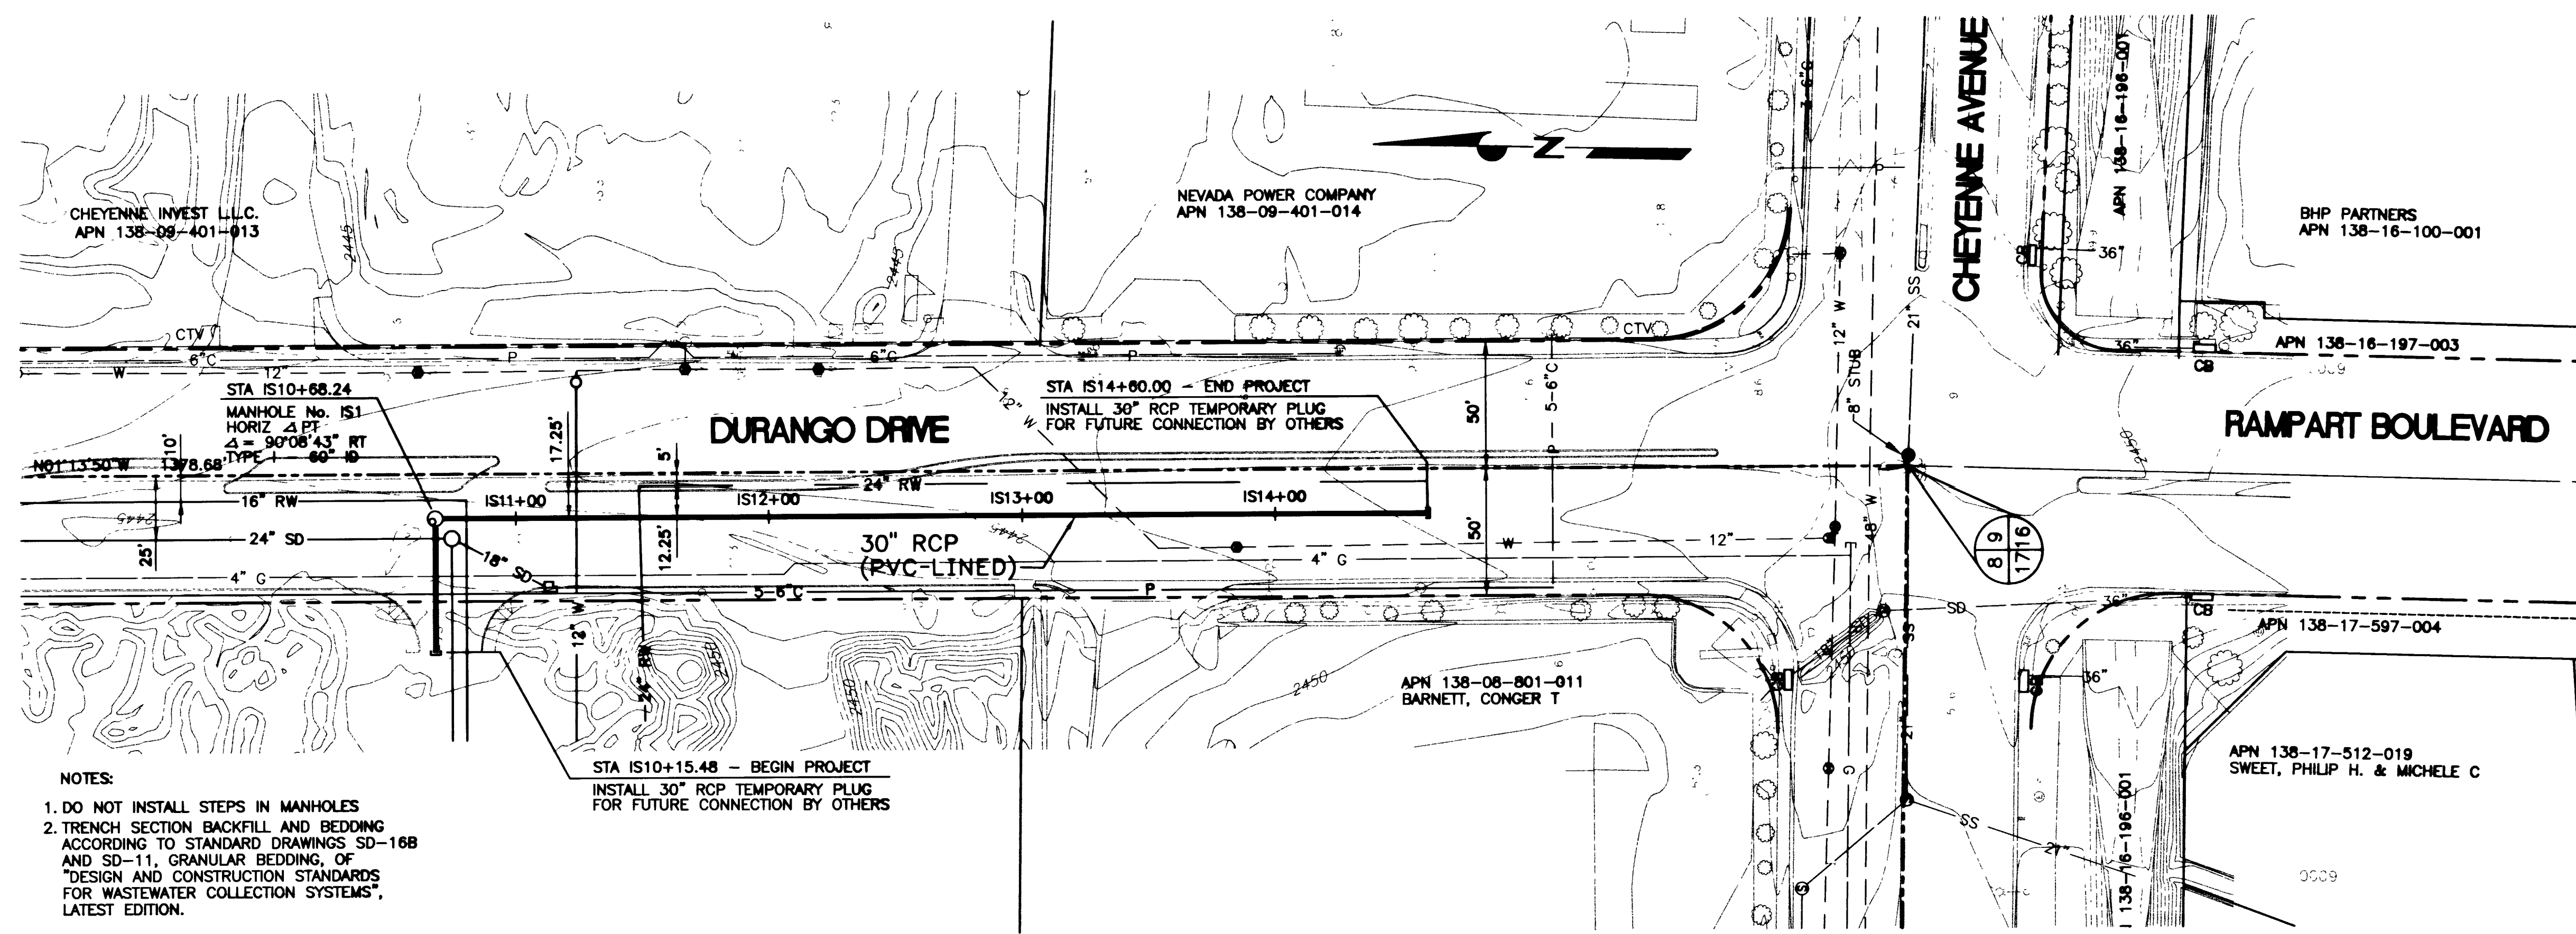

Call before you Dig
1-800-227-2600

DATE	REVISIONS	W.A. #	SCALE (V) 1" = 4'	DATE	DESIGN BY
				07/20/98	VRK

GREELEY AND HANSEN
ENGINEERS
4625 SOUTH POLARIS AVENUE, SUITE 210
LAS VEGAS, NEVADA 89103

CITY OF LAS VEGAS

