


**SHEET NOTES**

- CONDUIT LOCATIONS AS SHOWN ON THE DRAWINGS ARE FOR CLARITY OF RUNS ONLY. ALL CONDUIT RUNS, EITHER SINGLE OR MULTIPLE, SHALL RUN CORNER TO CORNER. MULTIPLE RUNS NOT TERMINATING IN THE SAME PULL BOX SHALL PASS UNDER THE PULL BOX USING 90° ELBOWS AND CONTINUE TO THE NEXT CORNER OR TERMINATING POINT. ALL MULTIPLE CONDUIT RUNS SHALL BE PLACED IN THE SAME TRENCH WHENEVER POSSIBLE.

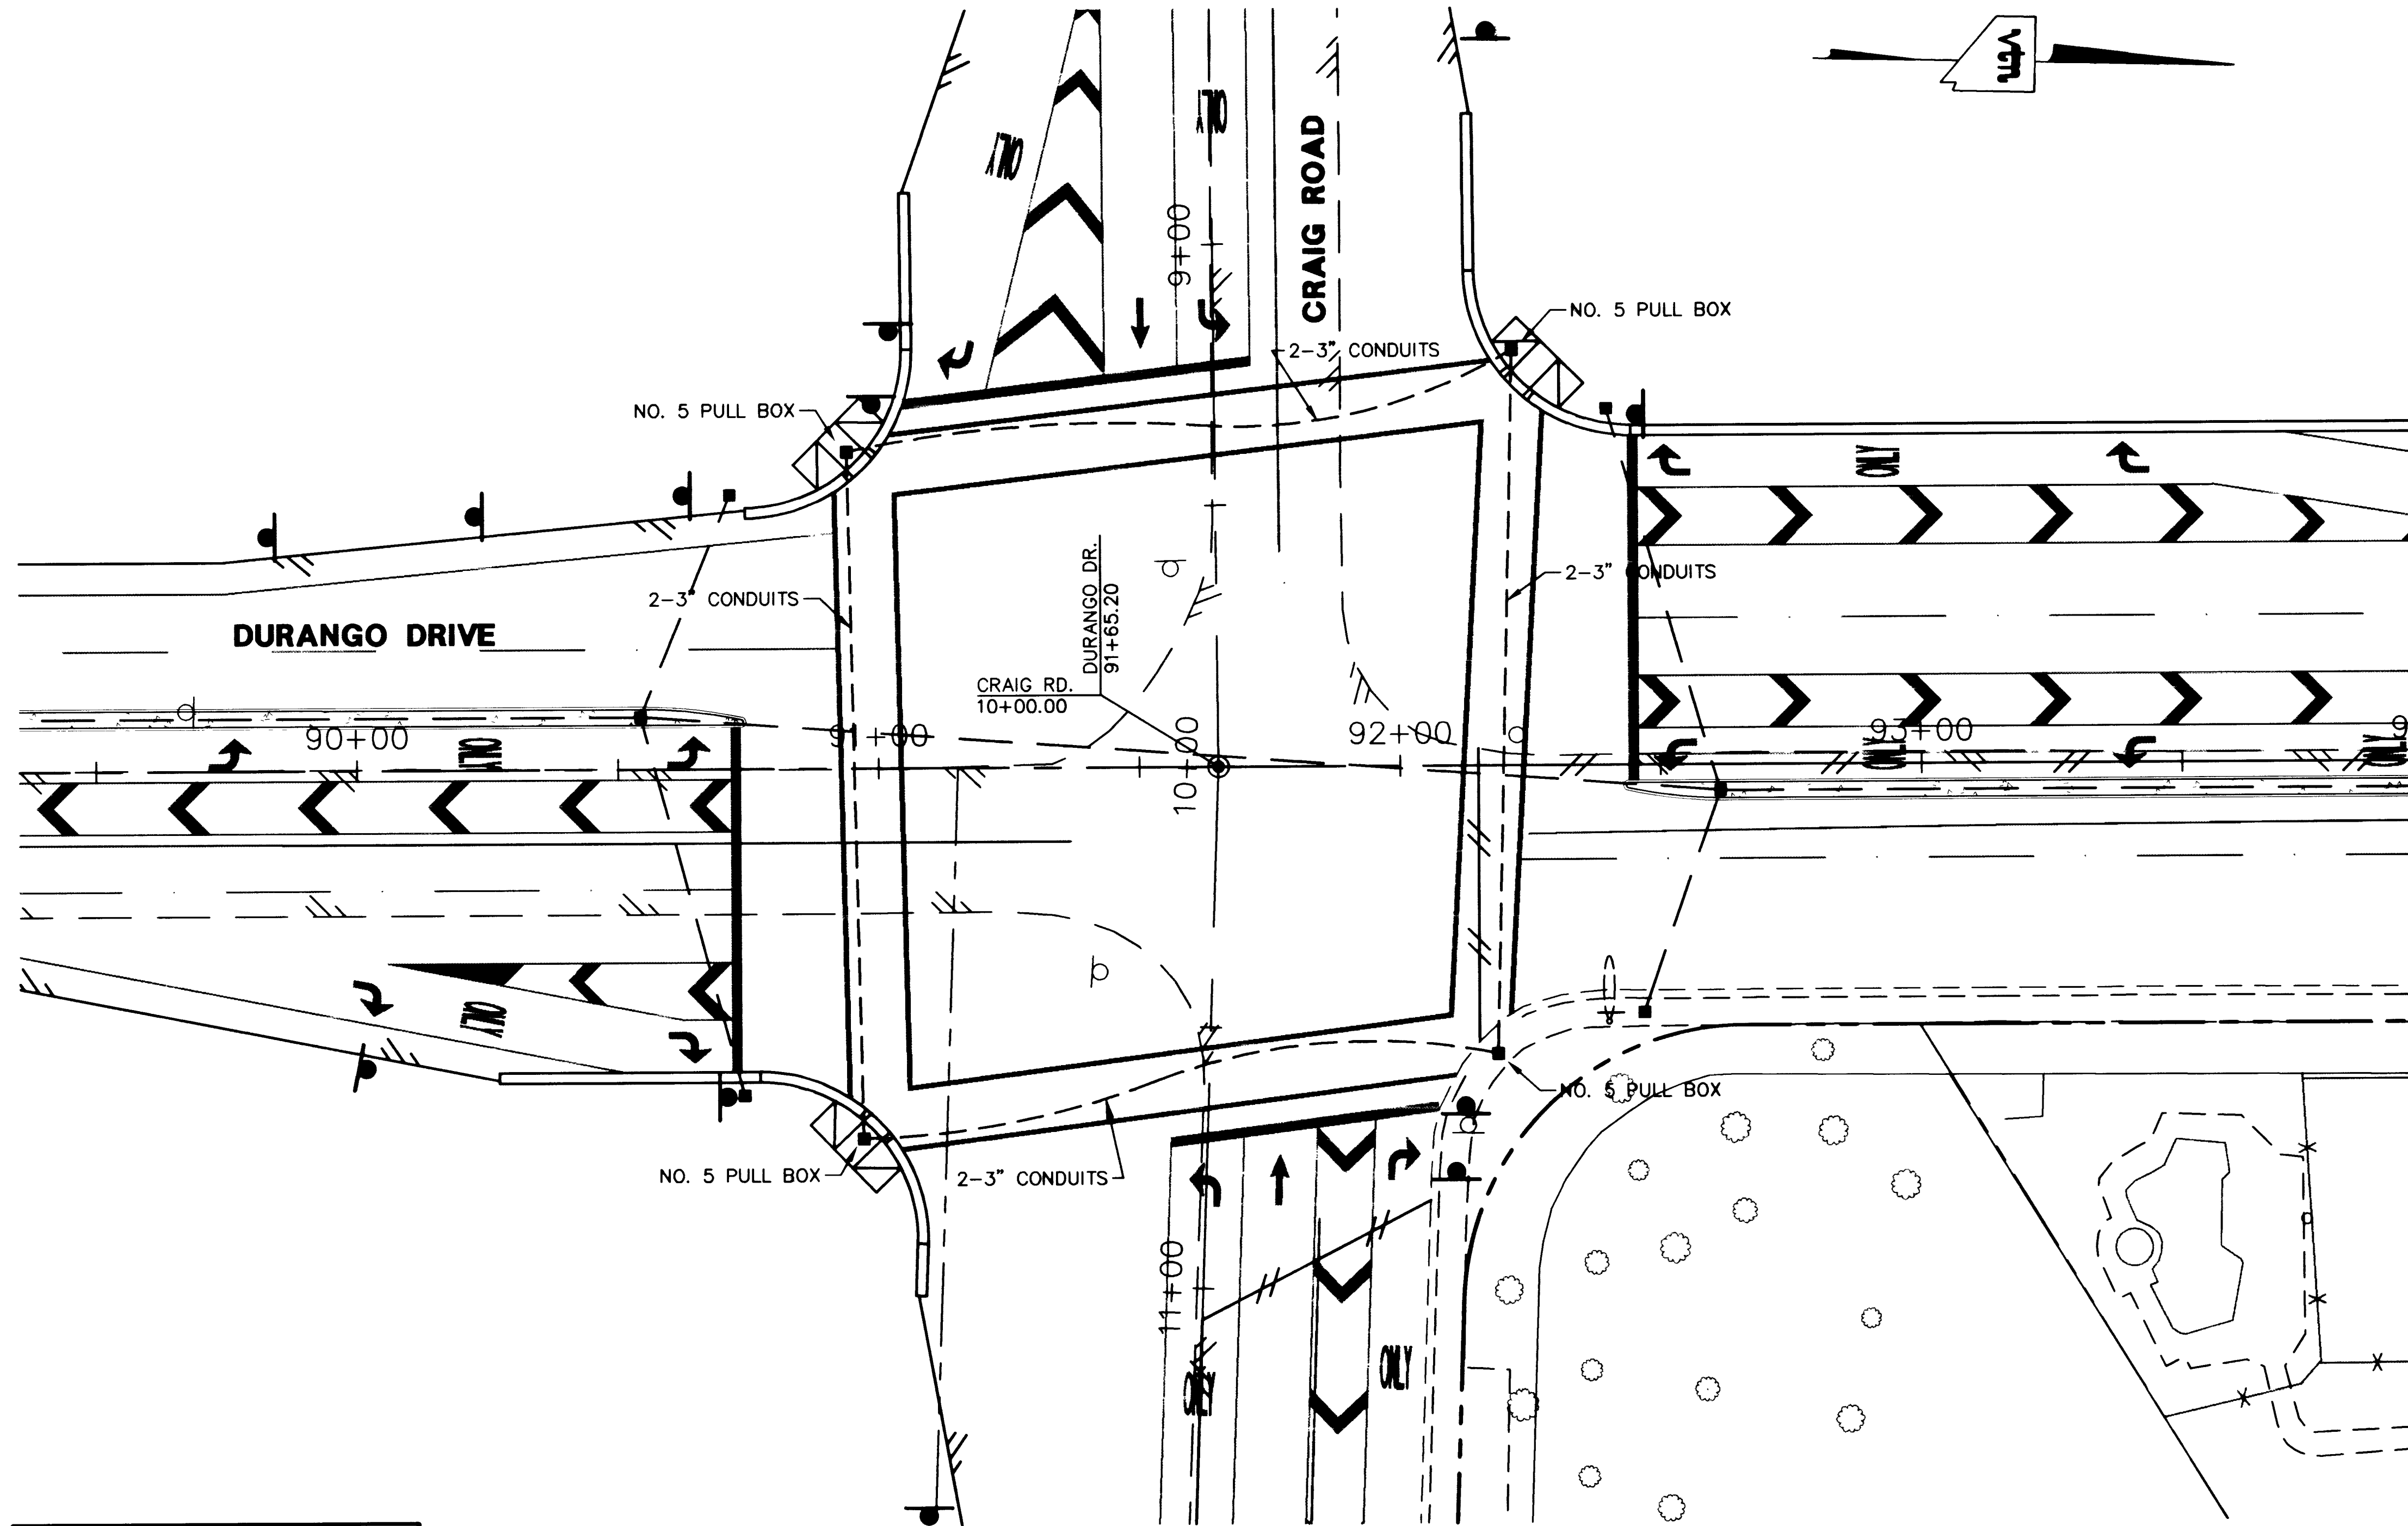

SEE SHEETS T7 & T10  
FOR DELINIATION

REVISION	DATE	BY

DEPARTMENT OF PUBLIC WORKS  
CITY OF LAS VEGAS

**vtn** nevada

CONSULTING ENGINEERS • PLANNERS • LAND SURVEYORS  
2727 SOUTH RAINBOW BOULEVARD  
LAS VEGAS, NEVADA 89102-5148 PHONE (702) 873-7550 FAX (702) 362-2597

TITLE  
**TRAFFIC SIGNAL  
UNDERGROUND PLAN  
DURANGO DRIVE / CRAIG ROAD**

PROJECT  
**DURANGO DRIVE IMPROVEMENTS  
CHEYENNE AVENUE TO LONE MOUNTAIN ROAD**

NO. NO. **5249**

BY **RCH, WBM**

DATE **07/17/98**

SCALE HORIZ. **1"=20'**  
VERT. **NONE**

DRAWING **T14** SHEET **89** OF **106**

NEW "PLT-20"  
I:\CAD\PUBLIC\5249\5249-T.DWG