
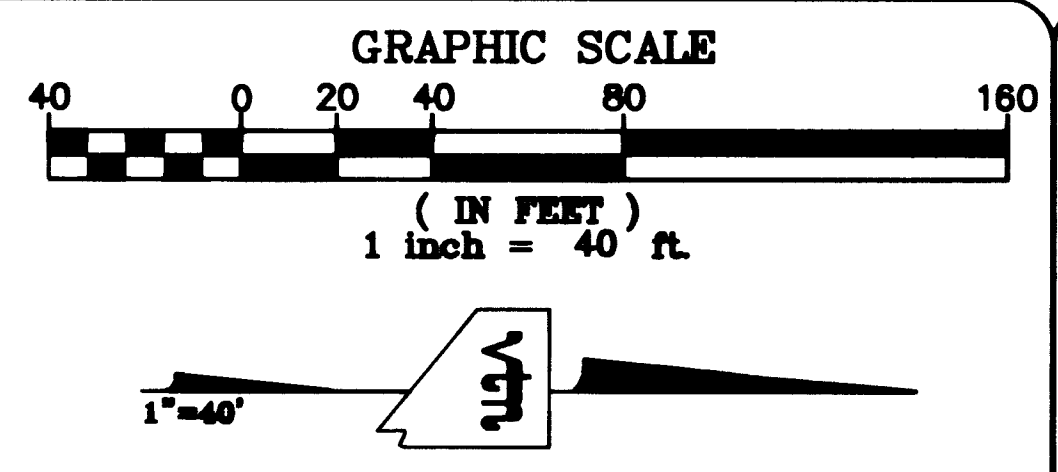



VPWS: MS - J, PS - P, LT - P, PLT - P
 I:\CAD\Public\5249\5249-SS.DWG

32258

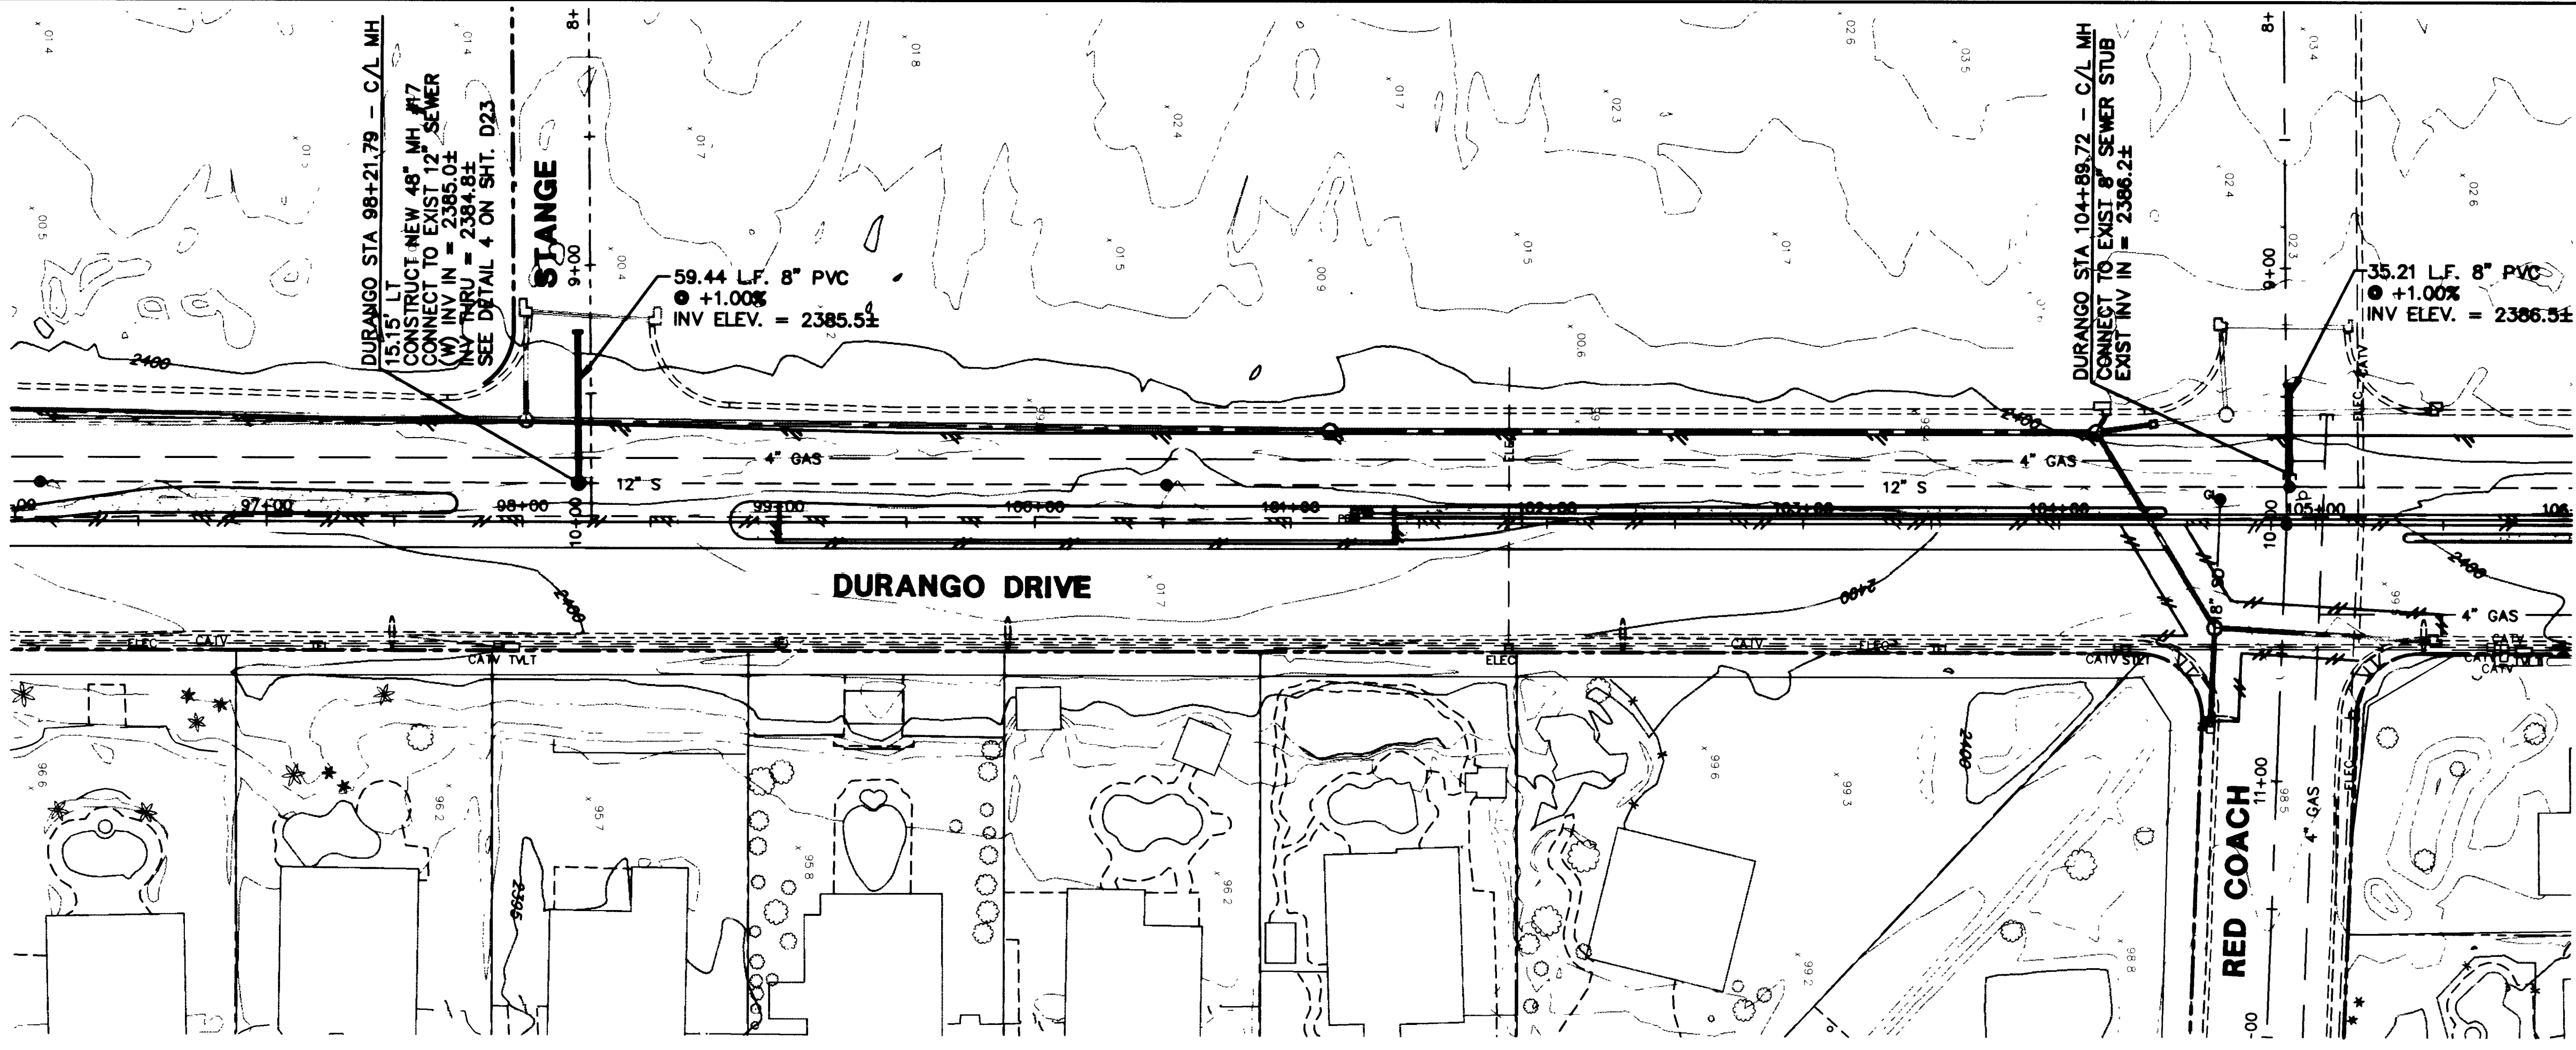

NOTE:
 1. CAP ALL LATERALS AT TERMINATION.

DEPARTMENT OF PUBLIC WORKS
 CITY OF LAS VEGAS, NEVADA

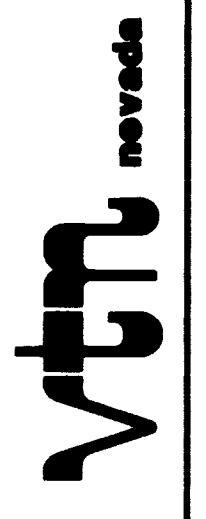

CONSULTING ENGINEERS • PLANNERS • LAND SURVEYORS
 2727 SOUTH RAINBOW BOULEVARD
 LAS VEGAS, NEVADA 89102-5148 PHONE (702) 873-7550 FAX (702) 362-2597

TITLE
**SANITARY SEWER PLAN
 CONNECTIONS TO EXISTING SEWER
 DURANGO DRIVE**

PROJECT
**DURANGO DRIVE IMPROVEMENTS
 CHEYENNE AVENUE TO LONE MOUNTAIN ROAD**

SEAL

NO. NO.	5249
BY	JL/LMW
DATE	07/17/98
SCALE	HORIZ. 1"=40' VERT. 1"=4'
DRAWING	SS5
SHEET	74
OF	106
SHEETS	