

REVISION

DATE

BY

REV

CONSULTING ENGINEERS • PLANNERS • LAND SURVEYORS
2727 SOUTH RAINBOW BOULEVARD
LAS VEGAS, NEVADA 89102-5148 PHONE (702) 873-7550 FAX (702) 382-2597

DEPARTMENT OF PUBLIC WORKS
CITY OF LAS VEGAS, NEVADA

 **moved**

SURVEY CONTROL PLAN

PROJECT
DURANGO DRIVE IMPROVEMENTS
CHEYENNE AVENUE TO LONE MOUNTAIN ROAD

TITLE

SEAL

WO. NO. 5249-S

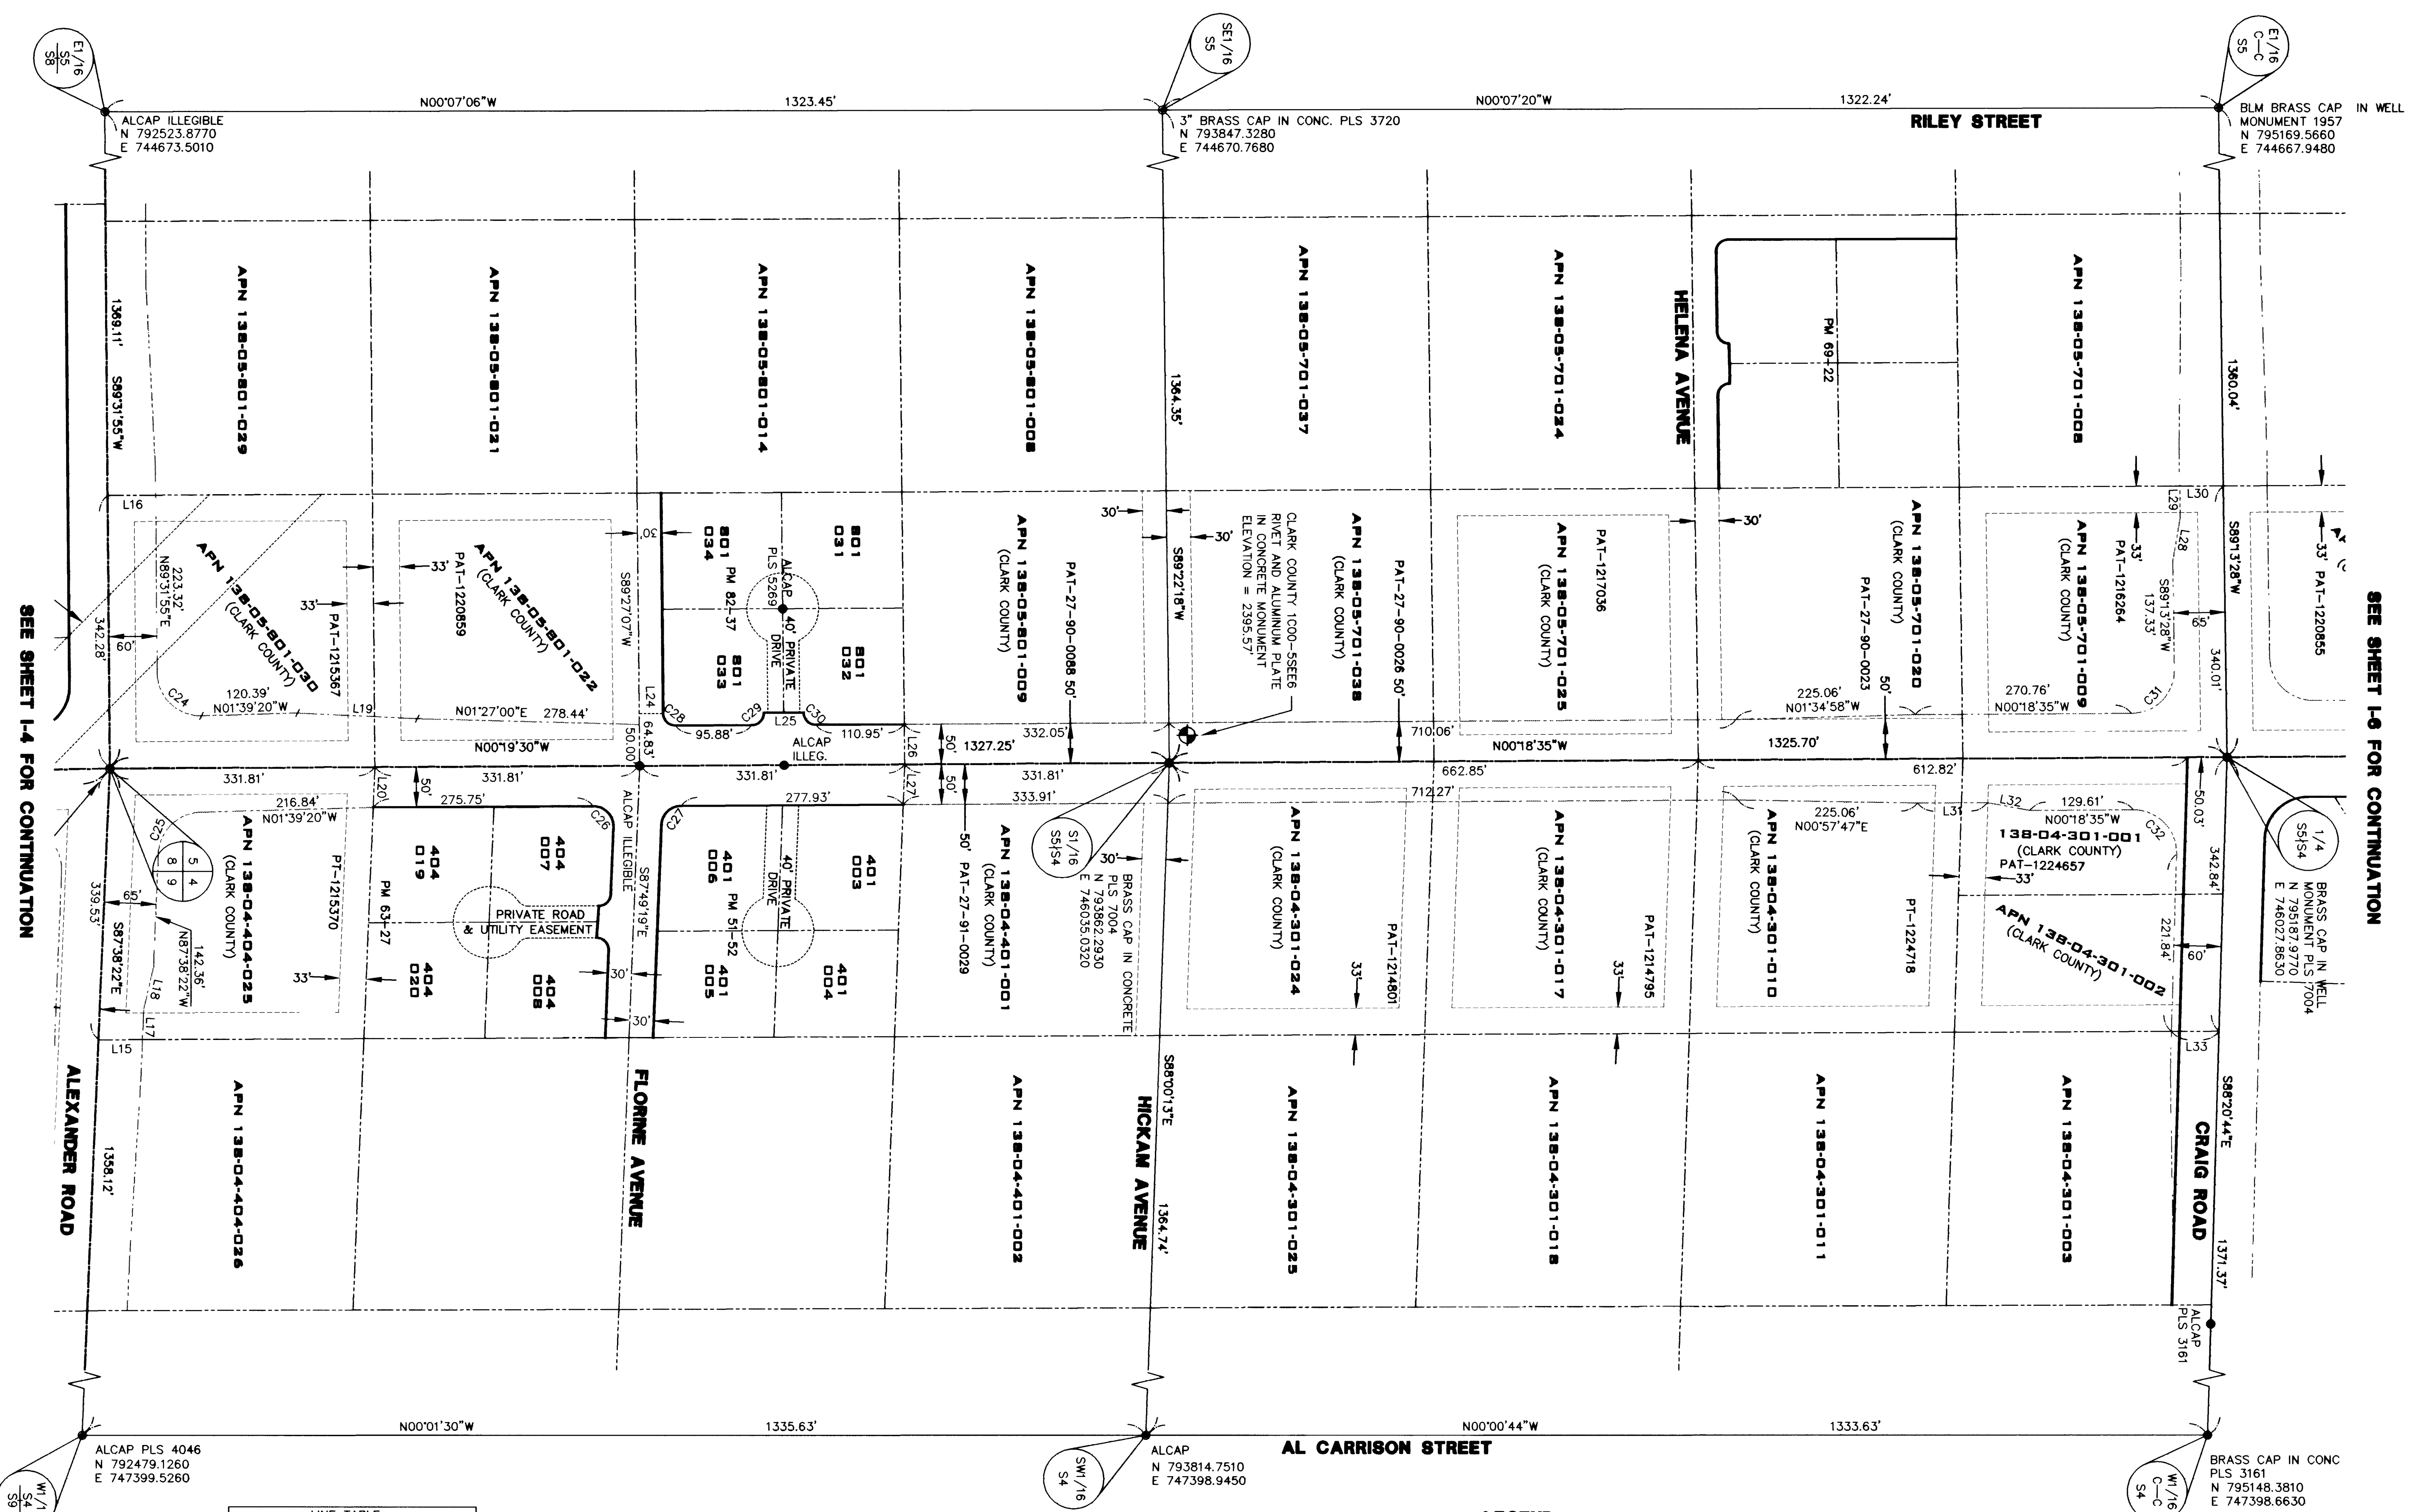
BY MSC

DATE 7-17-98

SCALE HORIZ. 1"=100'

DRAWING I-5

SHEET 5 OF 106 SHEETS



SEE SHEET I-4 FOR CONTINUATION

SEE SHEET I-6 FOR CONTINUATION

LINE TABLE		
LINE	BEARING	LENGTH
L15	S00°14'59"E	55.06'
L16	S00°16'25"E	60.00'
L17	S87°38'22"E	37.98'
L18	N76°58'41"W	54.05'
L19	S02°39'55"W	150.00'
L20	N87°43'51"W	50.05'
L24	S00°32'53"E	30.00'
L25	N00°10'45"W	50.00'
L26	S89°24'42"W	50.00'
L27	N87°54'47"W	50.04'
L28	S80°06'51"E	54.05'
L29	N89°13'28"E	40.08'
L30	S00°15'47"E	55.00'
L31	N00°18'35"W	87.55'
L32	N10°21'06"E	54.05'
L33	N00°14'06"W	60.03'

CURVE TABLE				
CURVE	RADIUS	LENGTH	TANGENT	DELTA
C24	54.00'	85.94'	55.13'	91°11'14"
C25	54.00'	81.04'	50.34'	85°59'02"
C26	25.00'	40.36'	26.12'	92°30'11"
C27	25.00'	38.18'	23.93'	87°29'49"
C28	15.00'	23.50'	14.94'	89°46'37"
C29	15.00'	23.63'	15.06'	90°14'35"
C30	15.00'	23.50'	14.94'	89°45'25"
C31	54.00'	85.26'	54.44'	90°27'57"
C32	54.00'	86.67'	55.88'	91°57'52"

LEGEND

EXISTING RIGHT-OF-WAY

PROPOSED RIGHT-OF-WAY

STREET CENTERLINE

EASEMENT

FOUND MONUMENT AS INDICATED

SET MONUMENT AS INDICATED

ASSESSOR'S PARCEL NUMBER

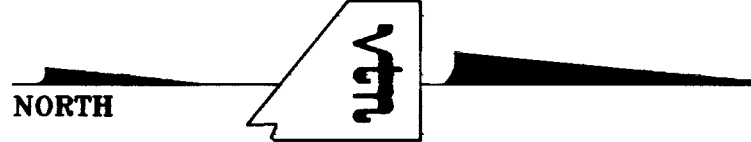
ROAD IDENTIFICATION NUMBER

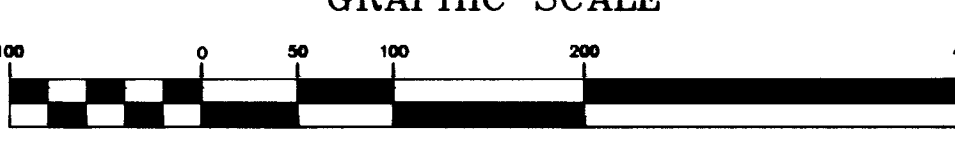
RECORDED DOCUMENT NUMBER

APN 138-09-401-001

138-08-899-003

960711:00813


NORTH


GRAPHIC SCALE
(IN FEET)
1 inch = 100 ft.