


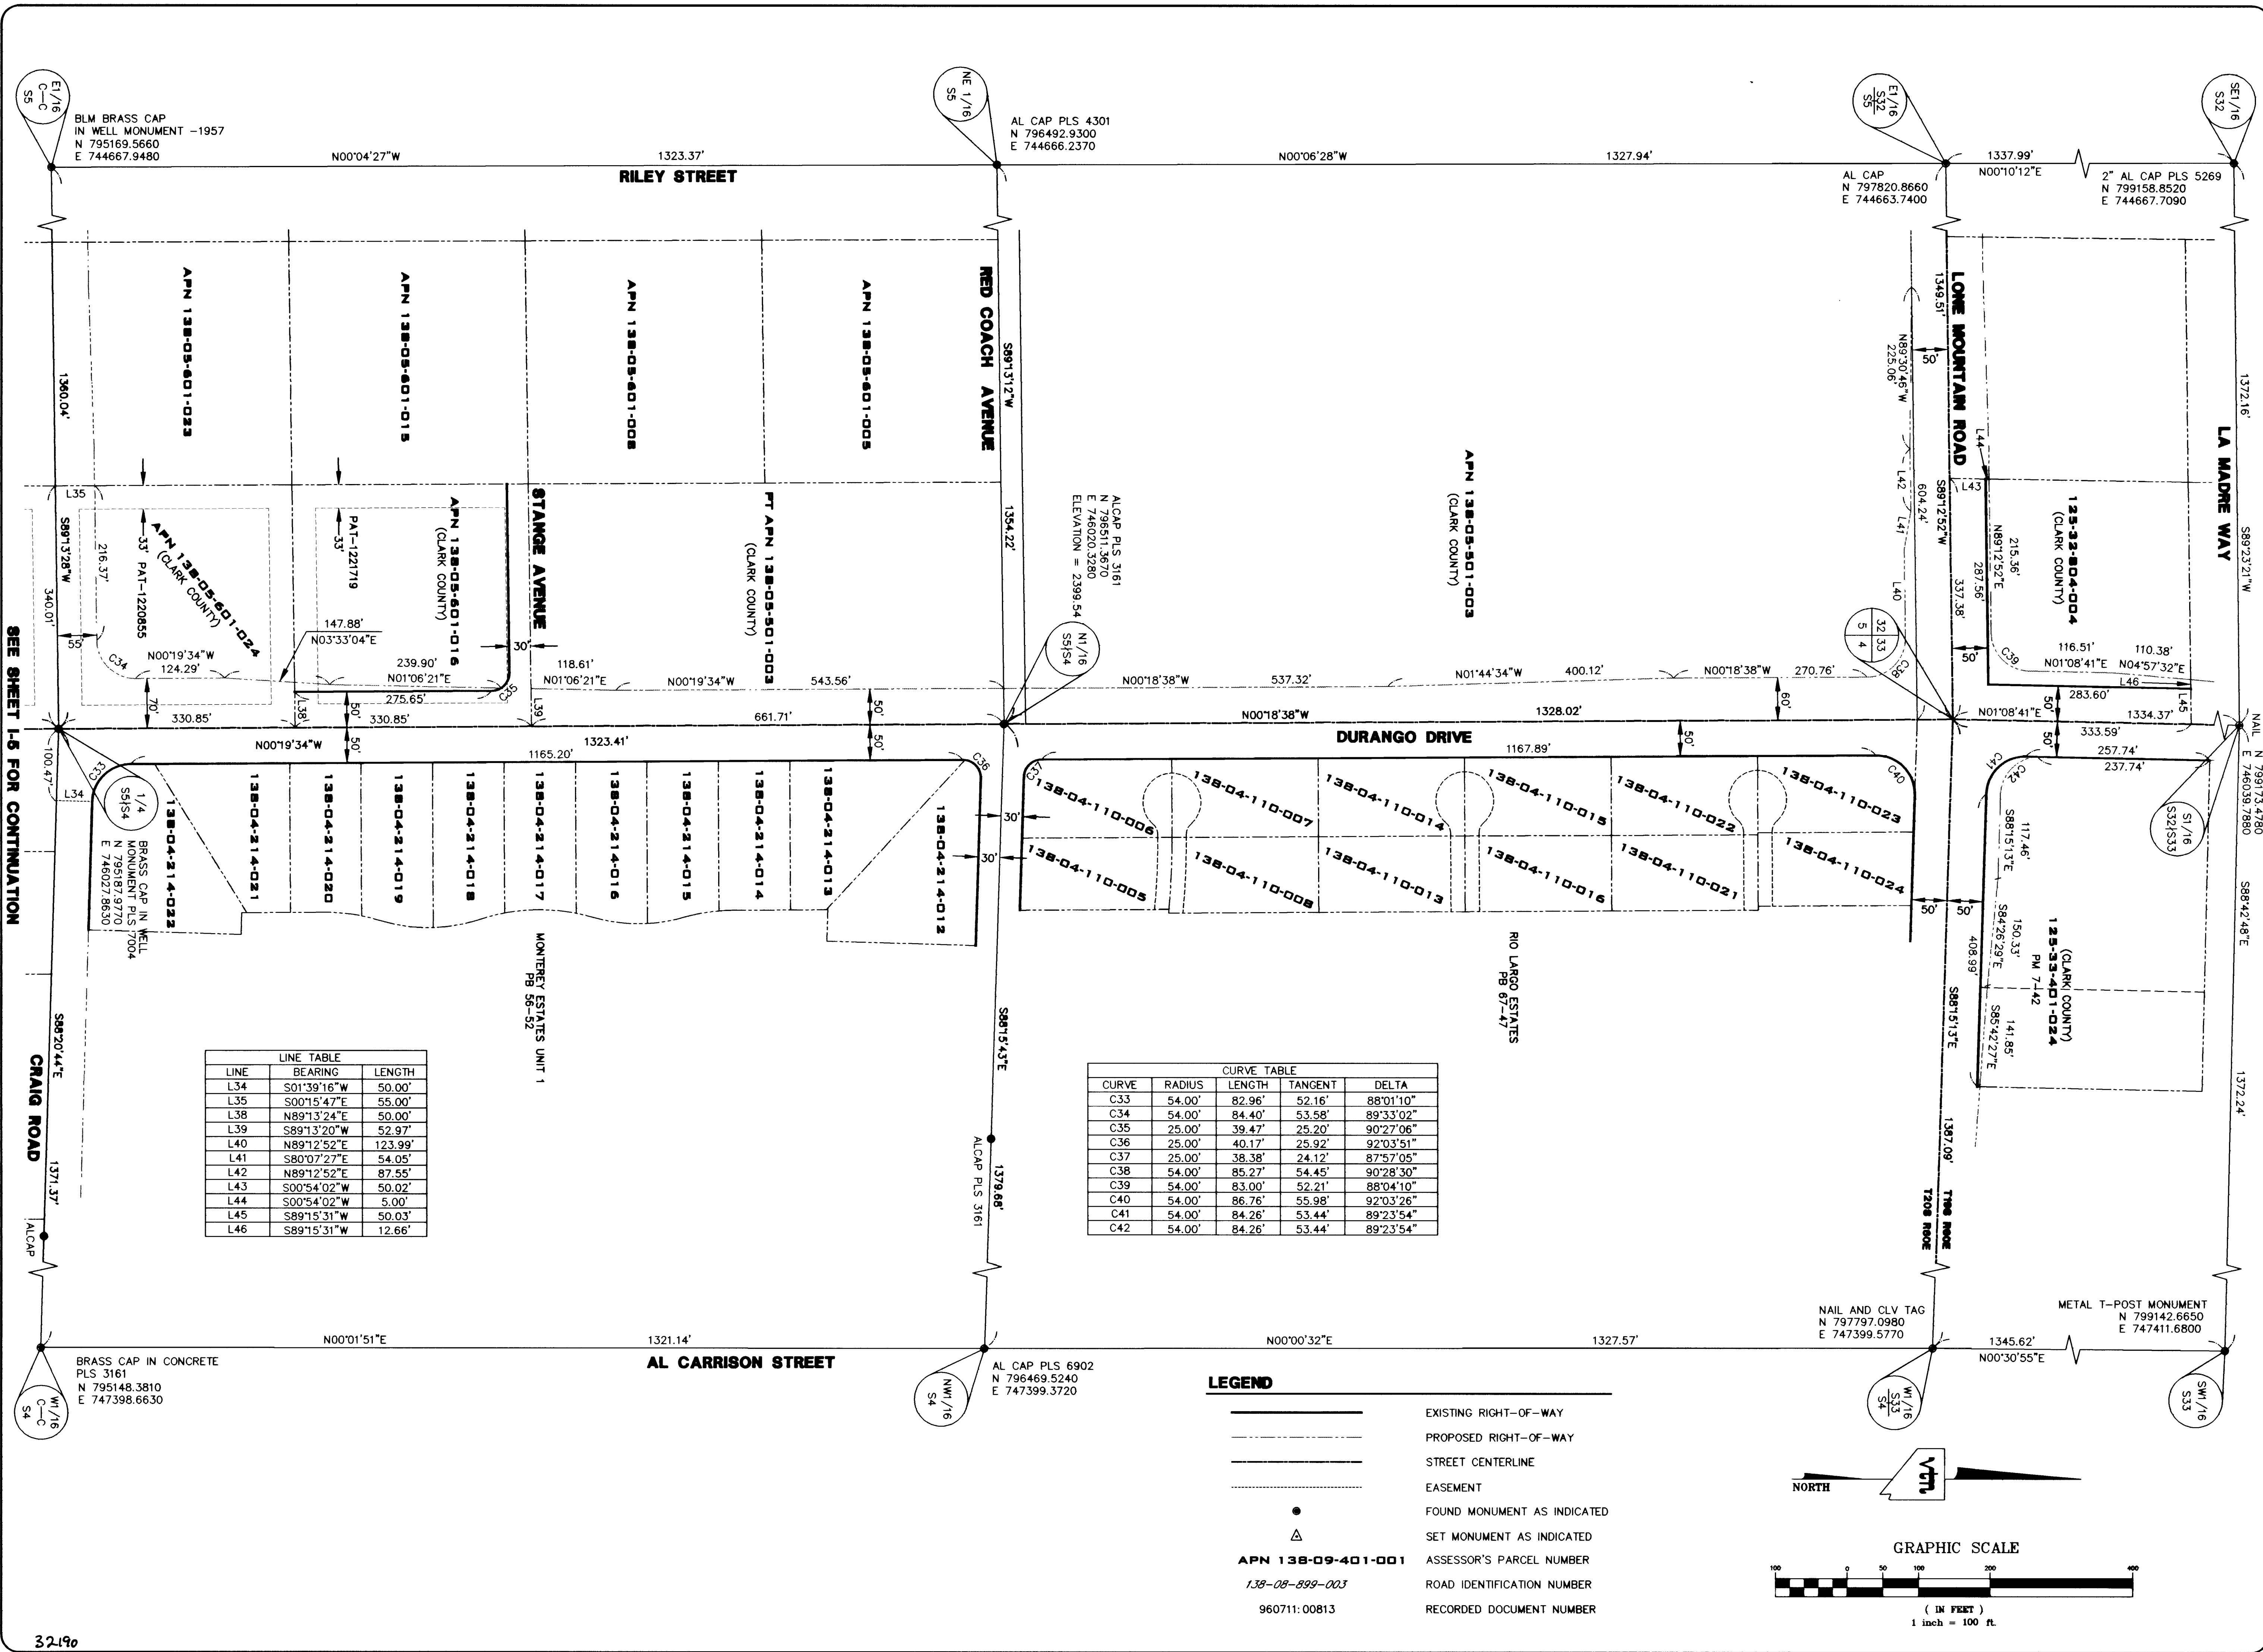

REVISION

BY	DATE	REV

DEPARTMENT OF PUBLIC WORKS

CITY OF LAS VEGAS, NEVADA

PROJECT

DURANGO DRIVE IMPROVEMENTS
CHEYENNE AVENUE TO LONE MOUNTAIN ROAD

SEAL

NO. NO.

5249-S

BY

MSC

DATE

7-17-98

SCALE

HORIZ. 1"=100'

VERT. 1"=100'

DRAWING

I-6

SHEET

96

SHEETS

108

CONSULTING ENGINEERS • PLANNERS • LAND SURVEYORS

2727 SOUTH RAINBOW BOULEVARD

LAS VEGAS, NEVADA 89102-5148

PHONE (702) 873-7550

FAX (702) 362-2597

vtm nevada