

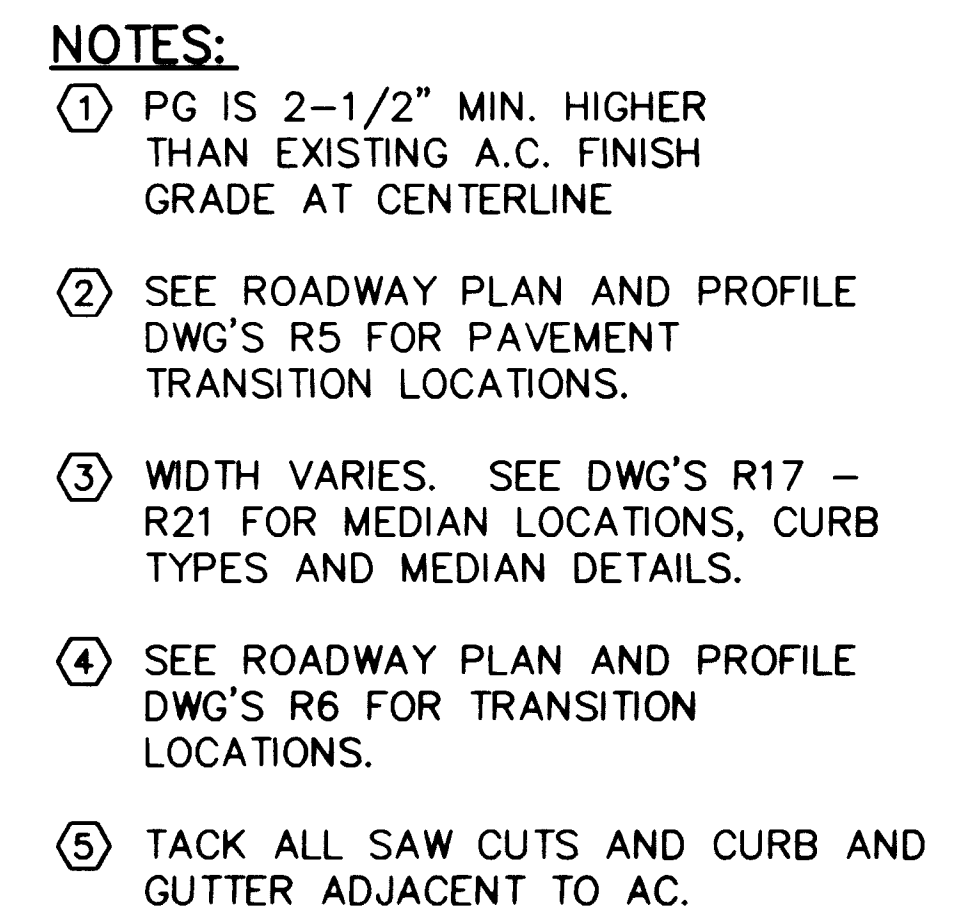


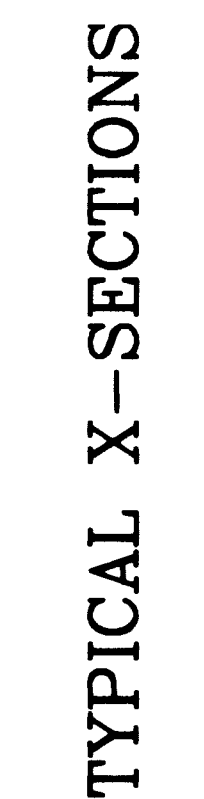

- ① CONSTRUCT "L" TYPE CURB & GUTTER PER USD NO. 216. SEE ROADWAY PLAN AND PROFILE DWG R6 FOR LOCATION.
- ② CONSTRUCT GRADED V-DITCH. SEE STORM DRAIN PLAN AND PROFILE DWG SD7 & SD8 FOR LOCATION.
- ③ CONSTRUCT GRADED V-DITCH. SEE STORM DRAIN PLAN AND PROFILE DWG SD8, STA 56+50 TO STA. 63+21.63.

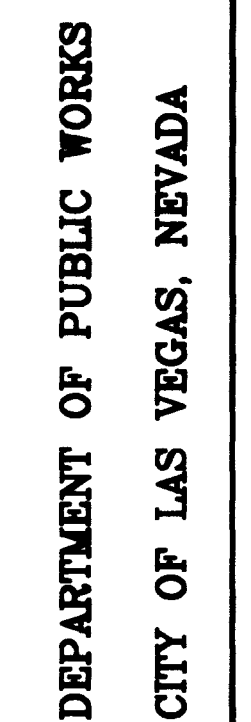

**CT
DURANGO DRIVE IMPROVEMENTS
CHEYENNE AVENUE TO LONE MOUNTAIN**

שאלה

REAL

WO. NO. **5249**

BY **JL/TMM**

DATE 07/17/98

SCALE	HORIZ.	NO SCALE
	VERT.	NO SCALE

VERT. NO SCALE	
DRAWING	SHEET

D3 9 OF 106