




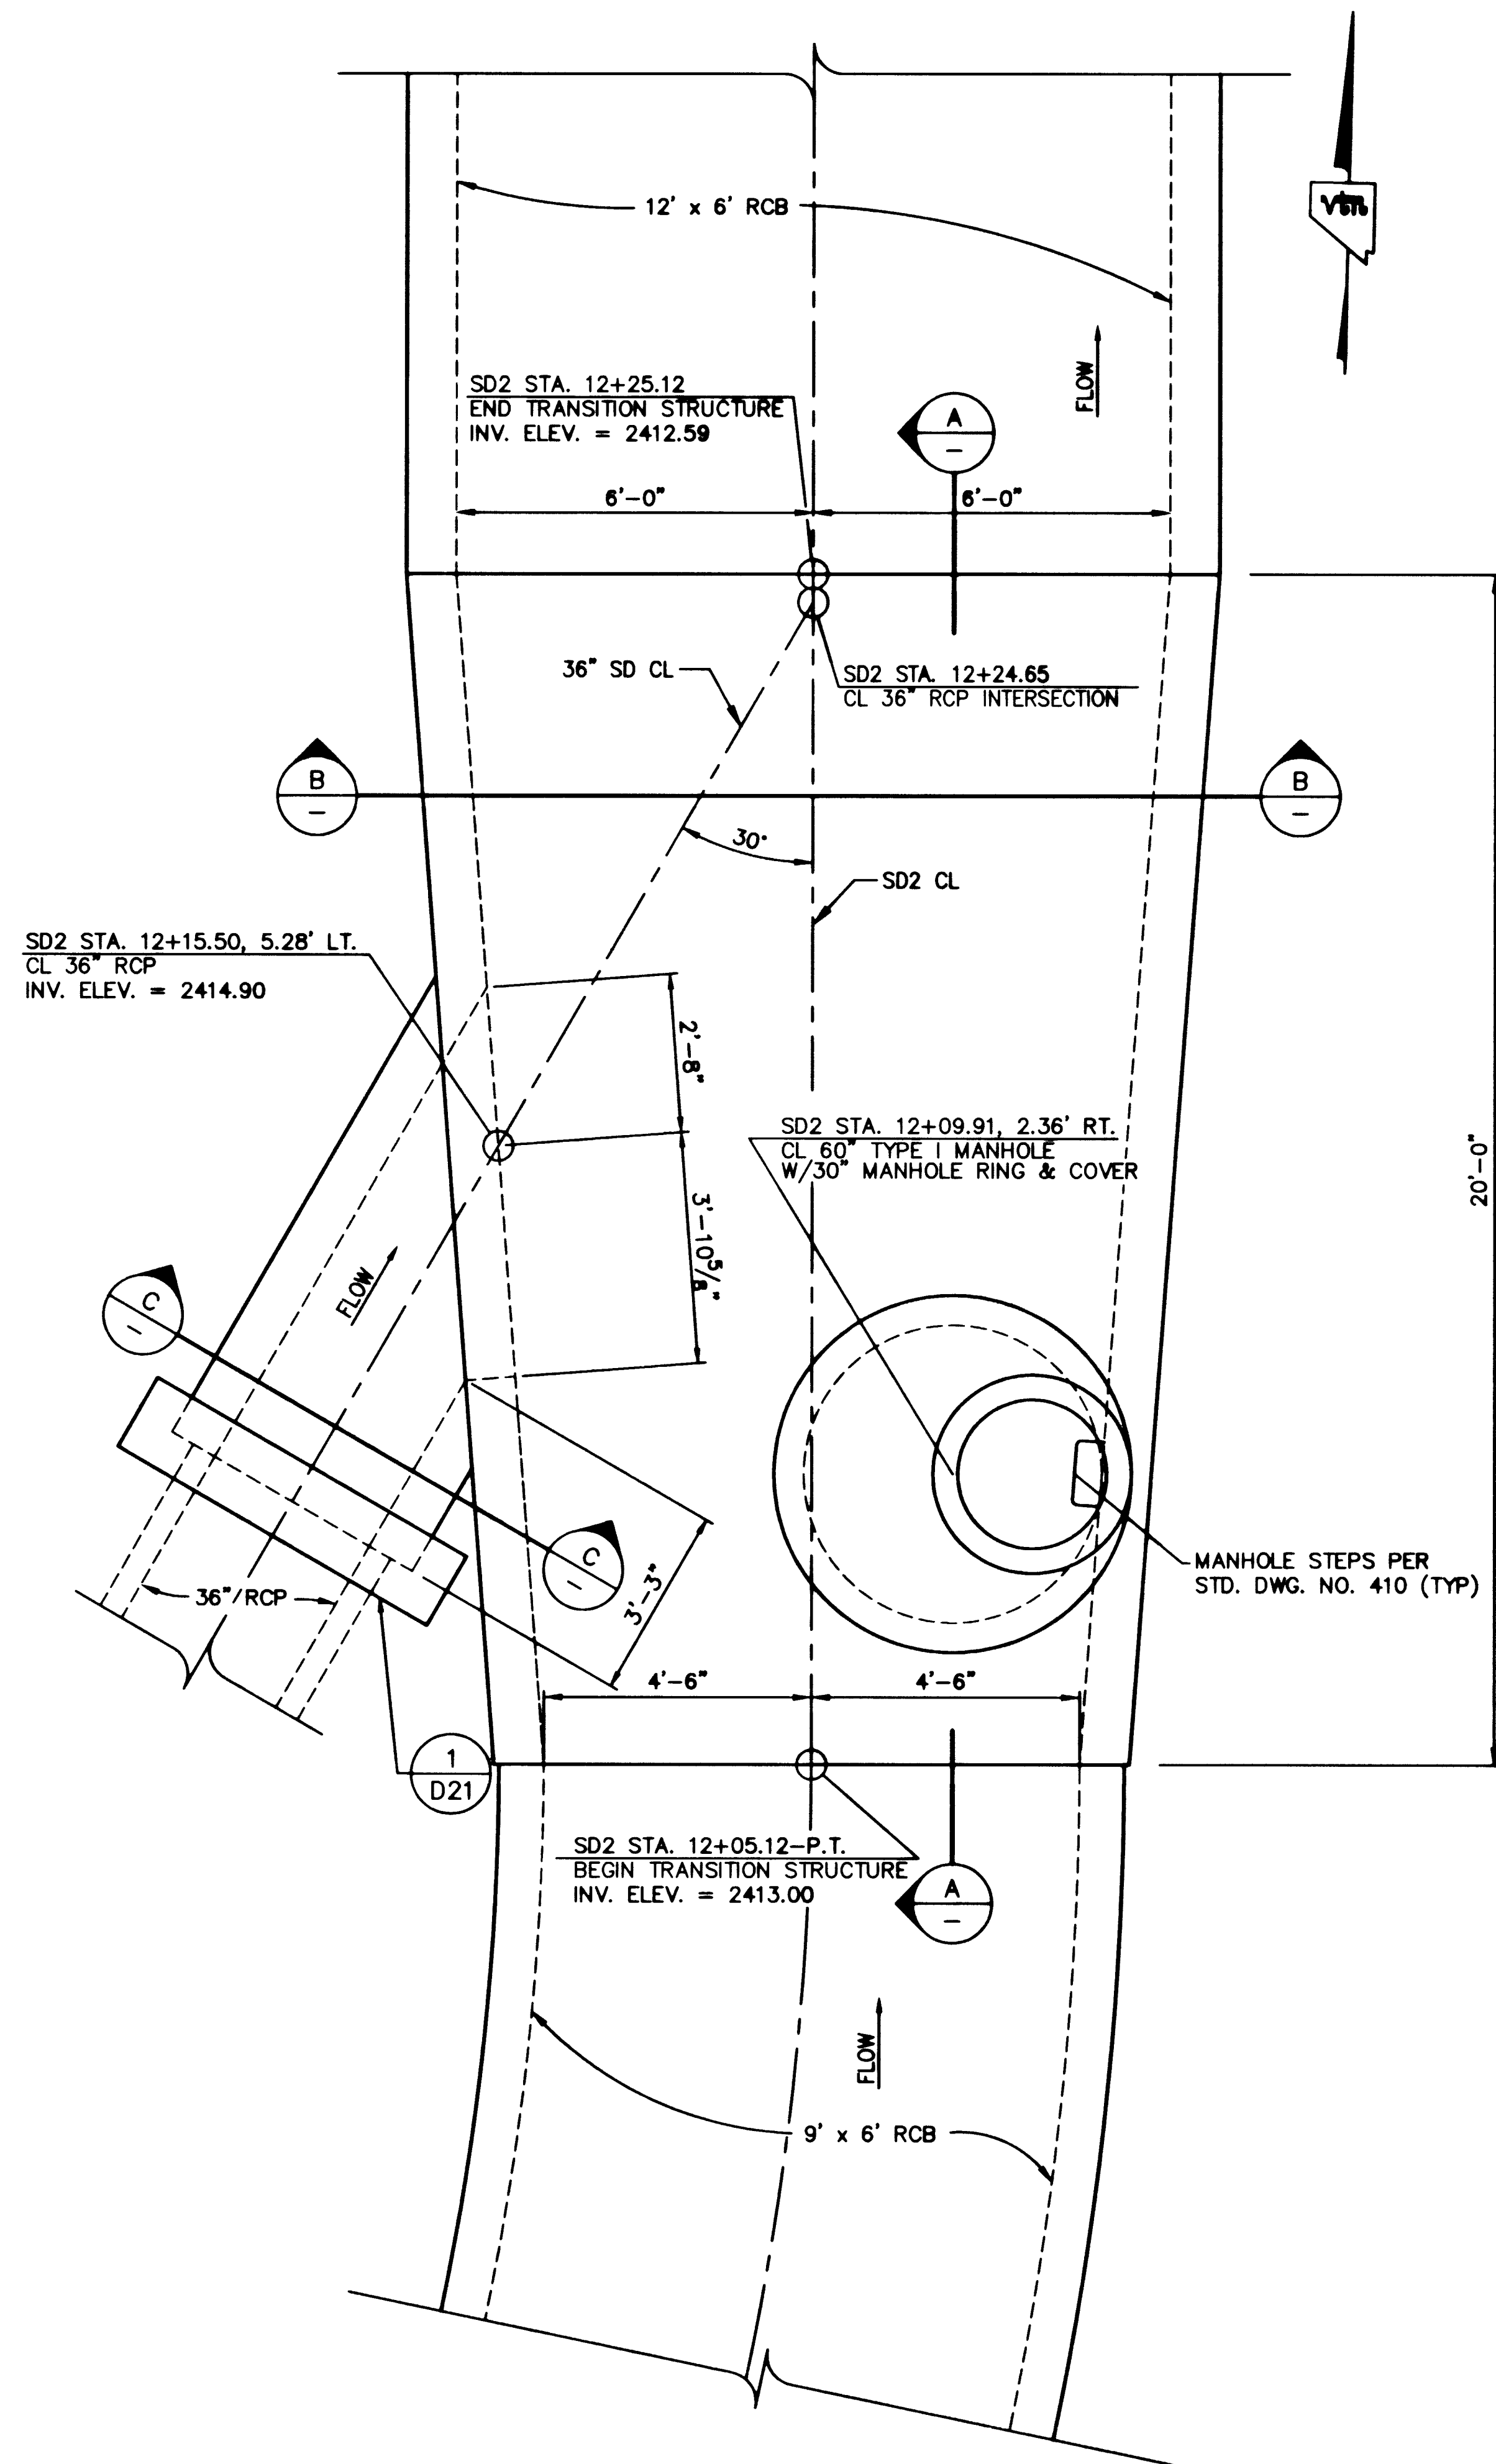

PLAN VIEW
1/2" = 1'-0"

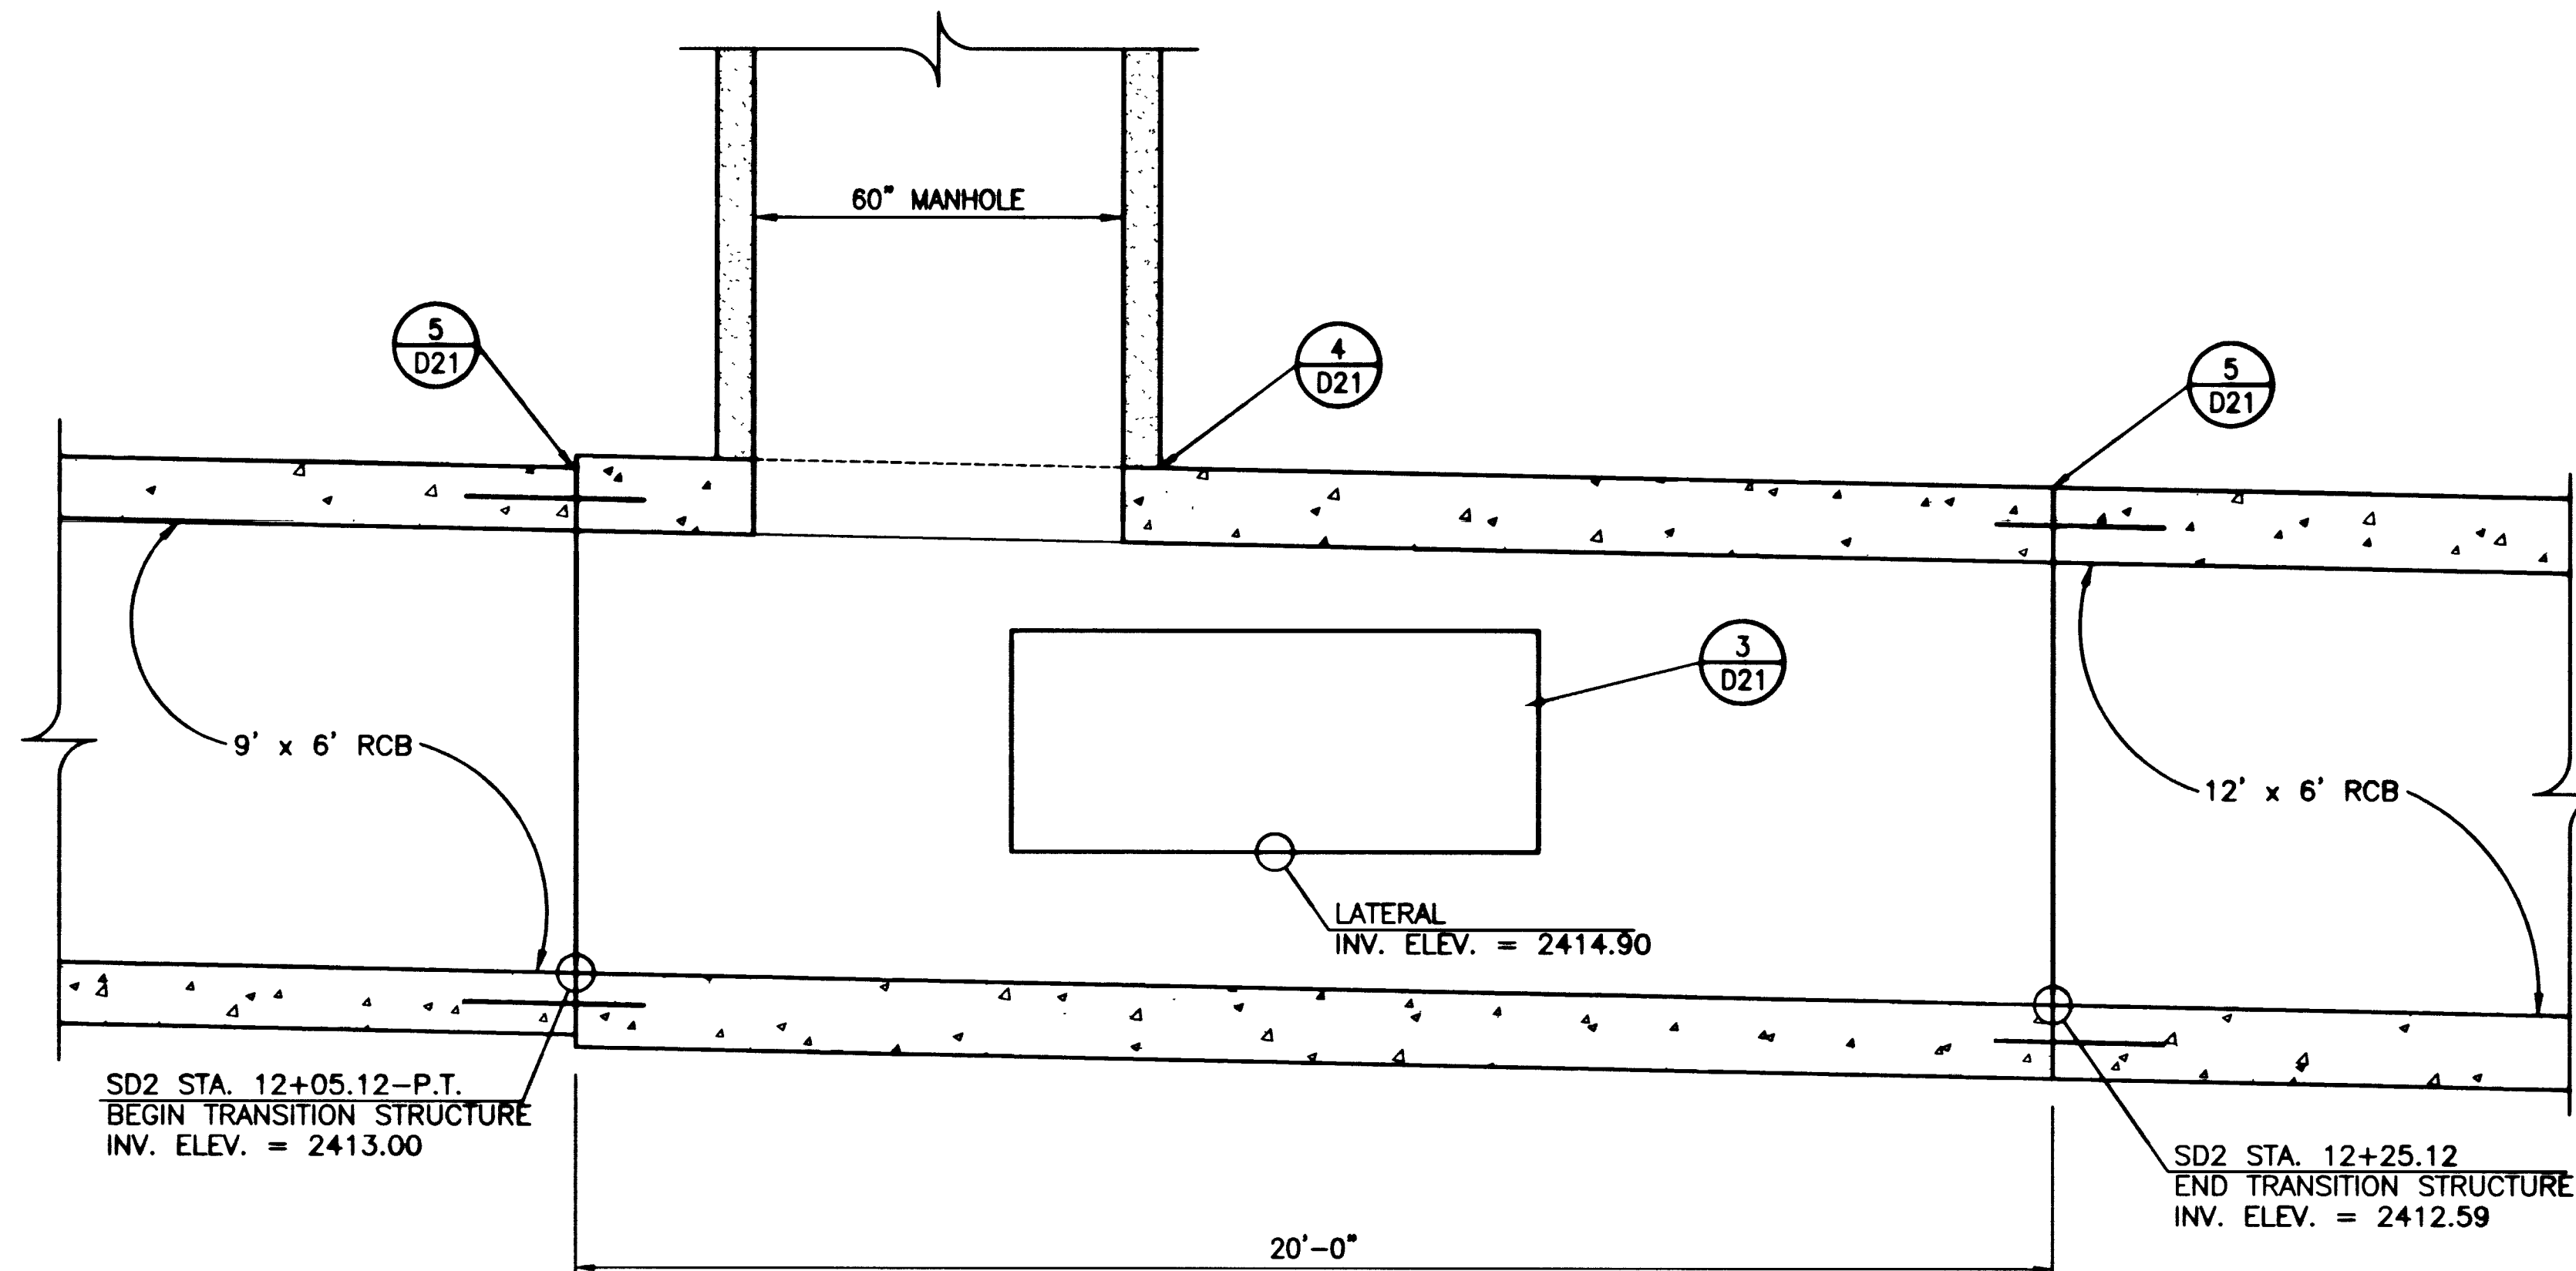

SECTION
1/2" = 1'-0"

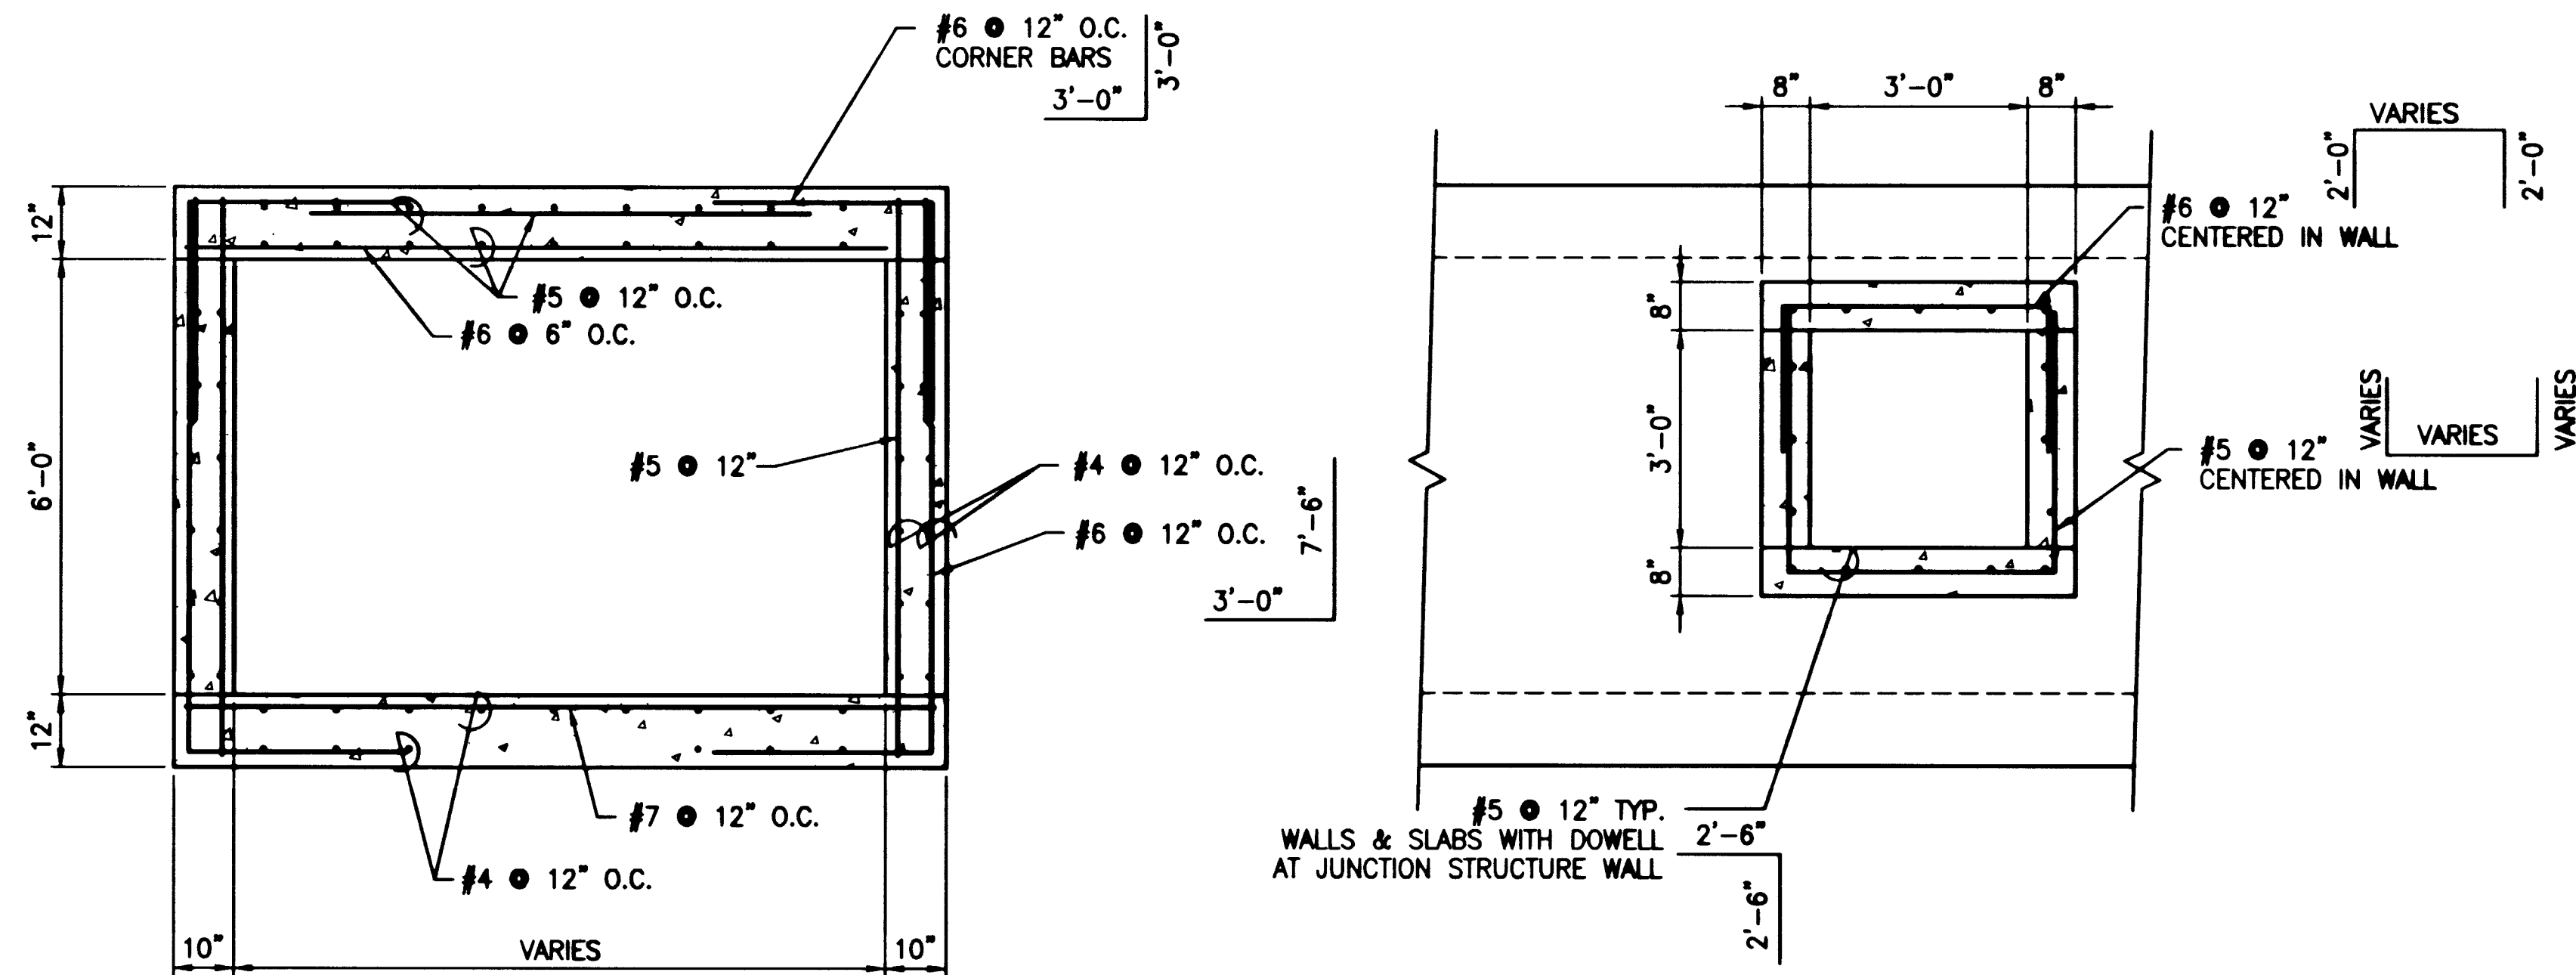

NOTE:
REINFORCEMENT SHOWN IS TYPICAL FOR
ALL WALLS & SLABS

SECTION
1/2" = 1'-0"

SECTION
1/2" = 1'-0"

REVISION REVISION DATE BY		CONSULTING ENGINEER & PLANNER & LAND SURVEYOR R2H R2H CONSULTING ENGINEERS, INC. 1000 SOUTH MAIN STREET, SUITE 100 LAS VEGAS, NEVADA 89101 PHONE (702) 251-1000 FAX (702) 251-1001
DEPARTMENT OF PUBLIC WORKS CITY OF LAS VEGAS		
TITLE STRUCTURAL DETAILS JUNCTION STRUCTURE SD2 STA. 12+05.12 TO 12+25.12 PROJECT DURANGO DRIVE IMPROVEMENTS CHEYENNE AVENUE TO LONE MOUNTAIN ROAD		
NO. 5249 BY WSW DATE 7/17/98 SCALE: HORIZ. 1" = 40' VERT. 1" = 10' DRAWING SHEET 16 OF 108 SHEETS		