


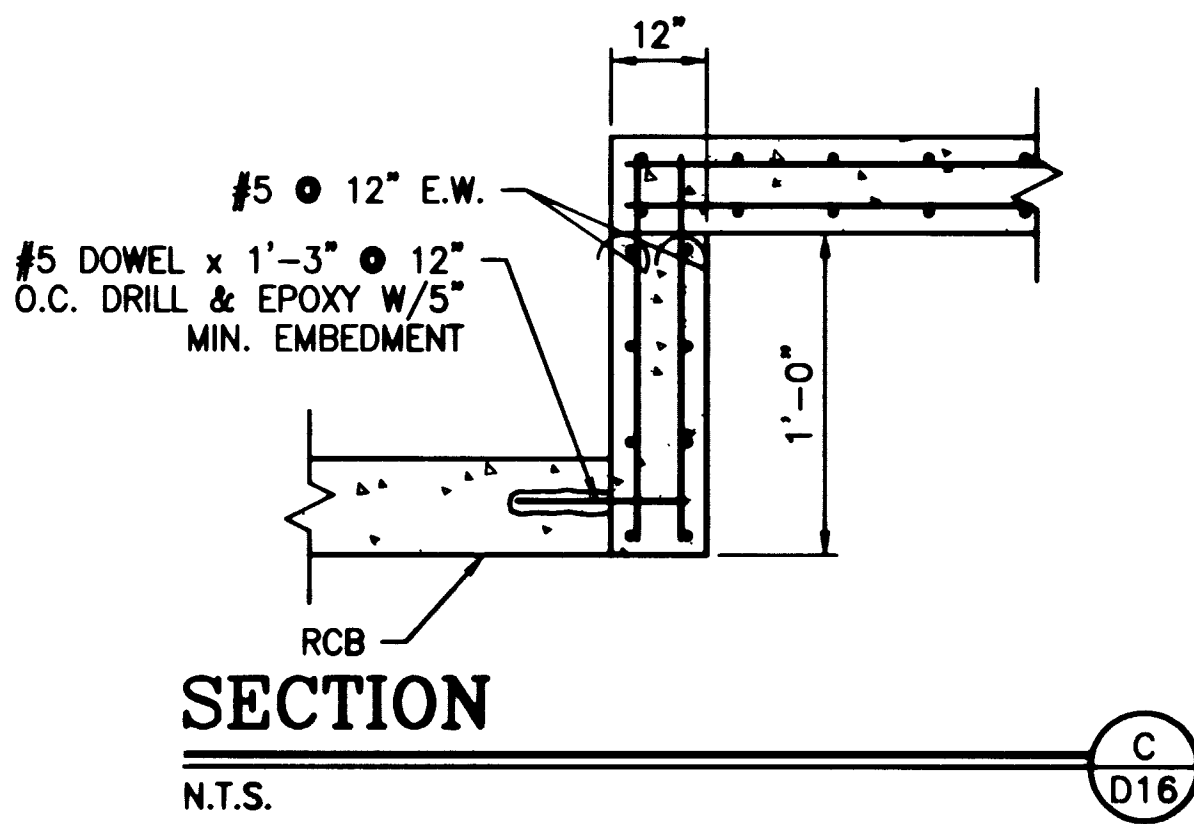

DEPARTMENT OF PUBLIC WORKS
CITY OF LAS VEGAS

navada
vta

CONSULTING ENGINEERS • PLANNERS • LAND SURVEYORS
277 WEST HANDED DRIVE
LOS ANGELES, CALIF. 90004-2000 (213) 224-2000

R₃H

R₃H • CB&L ENGINEERING
Consulting Structural Engineers
940 GLEN DRIVE, SU. 350
LOS ANGELES, CALIF. 90024-1110
TEL: (213) 224-2000 FAX: (213) 224-2001

TITLE	STRUCTURAL DETAILS JUNCTION STRUCTURE SD2 STA. 27+79.00 TO 28+09.00
PROJECT	DURANGO DRIVE IMPROVEMENTS INTERSECTION AVENUE TO LONG MOUNTAIN ROAD

WO NO. 5249	
BY WSW	
DATE 7/17/98	
SCALE HORIZ. VERT.	
DRAWING D16	SHEET 22 OF 10 SHEET

98072D16.dwg 6-17-98 9:38:00 am EST

32206