



6:\6430001\1-CIVIL\113 2-19-98 3:38:43 pm EST
PL 000000 SCALE 1"=50' 1/2"=100' 3/4"=150' 1"=200'

TJKROB CONSULTING ENGINEERS, INC.
1919 S. JONES BLVD. SUITE B
LAS VEGAS, NEVADA 89146
(702) 871-3621
ELECTRICAL ENGINEERING

POGGEMEYER DESIGN GROUP
ENGINEERS PLANNERS SURVEYORS
LANDSCAPE ARCHITECTS
2601 NORTH TENAYA WAY
LAS VEGAS, NEVADA 89128 (702) 255-8100

GREELEY AND HANSEN
ENGINEERS
4625 SOUTH POLARIS AVENUE, SUITE 210
LAS VEGAS, NEVADA 89103 (702) 706-7062

DESIGNED SW
DRAWN FT
CHECKED MBH

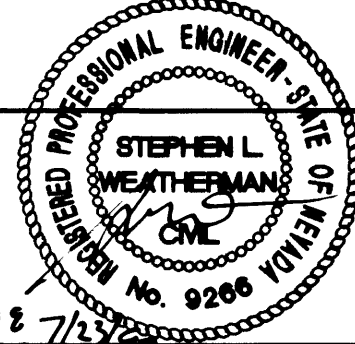
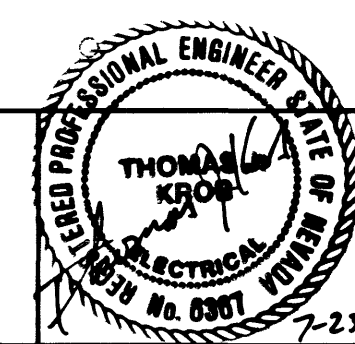


NO.	DATE	APPD	REVISION

CITY OF LAS VEGAS, NEVADA
DEPARTMENT OF PUBLIC WORKS
NORTHWEST WATER RESOURCE CENTER
100% DESIGN

TRAFFIC IMPROVEMENTS
STA 13+33.95 TO 37+55.28
TRAFFIC PLAN

PROJ. NO. 7190
DWG PDG 11
SHEET 101 OF 106
DATE 07.21.98 REV 0

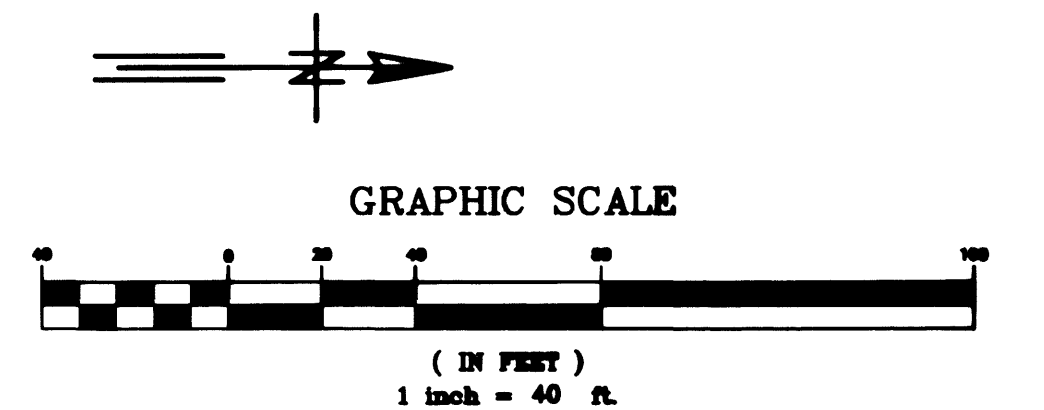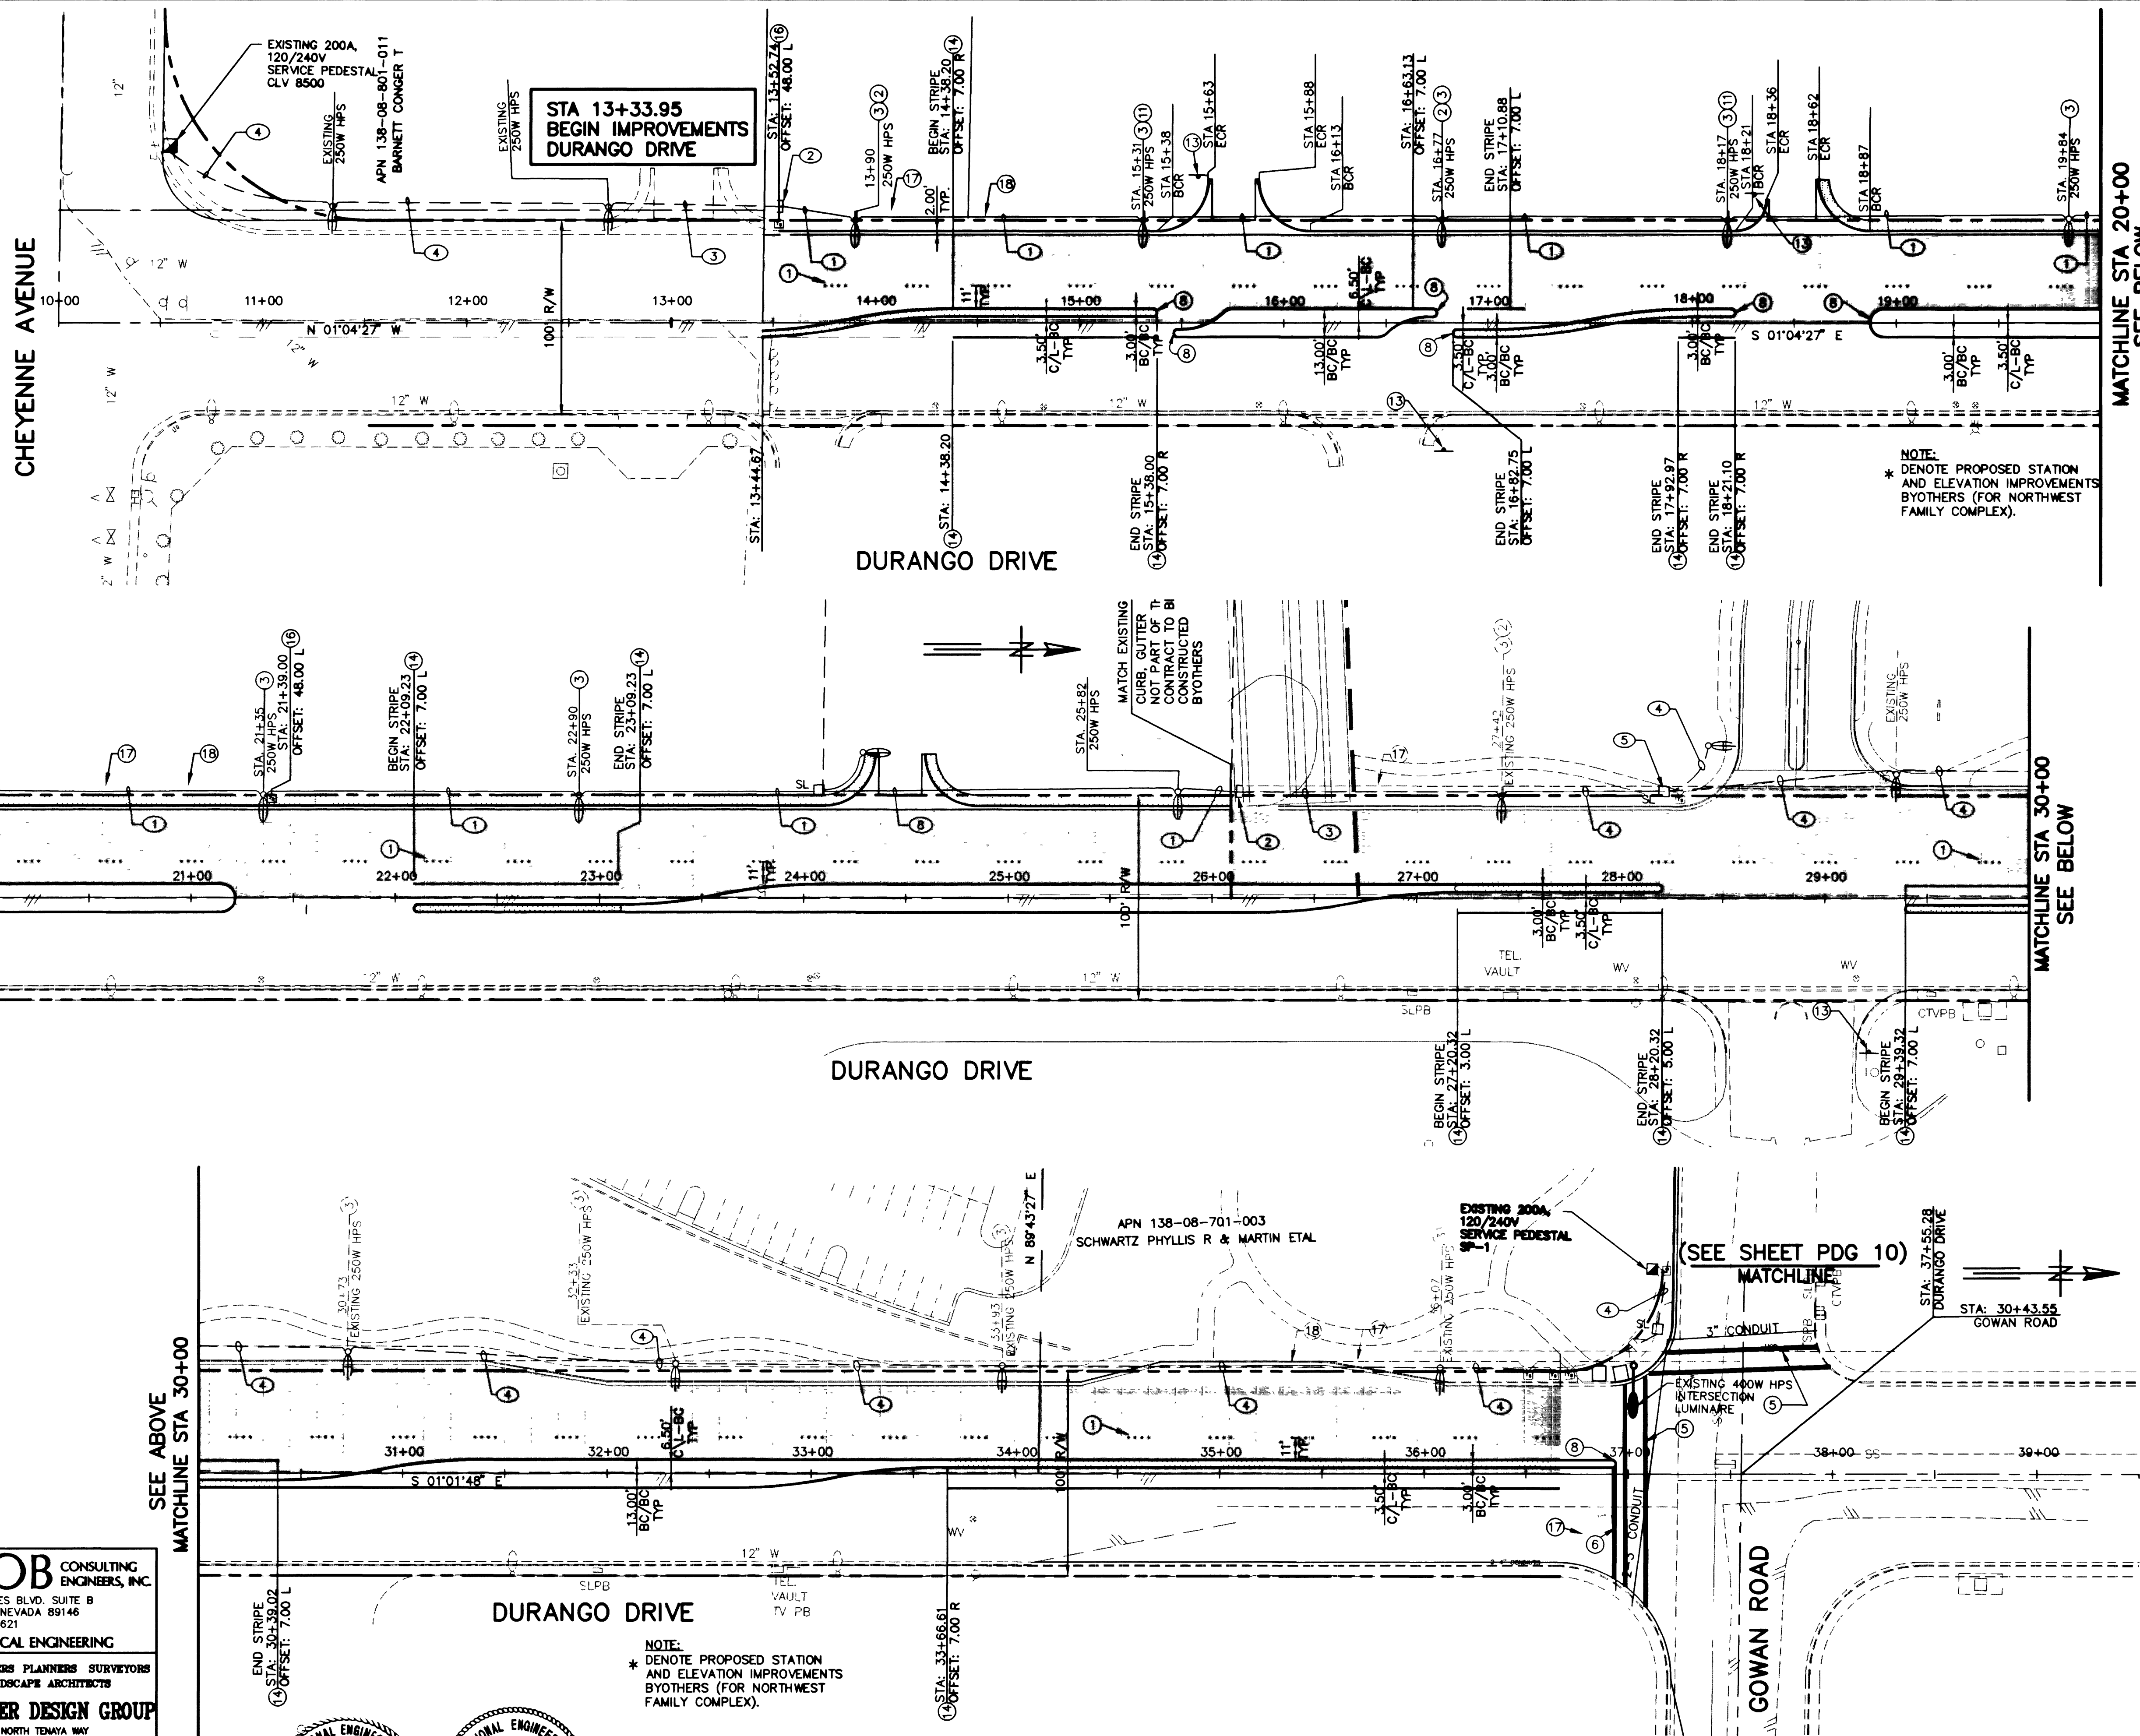

TRAFFIC NOTES:

- INSTALL TYPE 5 LANE IN ACCORDANCE WITH STANDARD DRAWING NO. 244A.
- INSTALL R7-1 "NO PARKING ANY TIME" SIGN WITH SUPPLEMENTAL DIRECTIONAL PLATE.
- INSTALL STREET LIGHT IN ACCORDANCE WITH UNIFORM STANDARD DRAWING NO. 311, 8'-0" MAST ARM, UNIFORM STANDARD DRAWING NO. 314, FOUNDATION ON UNIFORM STANDARD DRAWING NO. 321 AND 250W HIGH PRESSURE SODIUM LUMINAIRE. SEE LEGEND ON SHEET PDG 12.
- INSTALL 10' LONG CROSSWALK PER USD No.254.
- INSTALL 24"COLD POLYMER FILM STOP BAR.
- INSTALL MEDIAN NOSE MARKINGS IN ACCORDANCE WITH STANDARD DRAWING NO. 248.
- INSTALL NO. 5 PULLBOX IN ACCORDANCE WITH STANDARD DRAWING NO. 404.120.
- INSTALL R2-1 SPEED LIMIT SIGN 24"x 30" (35 MPH).
- INSTALL R2-1 SPEED LIMIT SIGN 24"x 30" (45 MPH).
- INSTALL TYPE 2 CENTERLINE IN ACCORDANCE WITH STANDARD DRAWING NO. 244.
- INSTALL R1-1 STOP SIGN.
- STANDARD PAVEMENT MARKERS ADDED PER TURN LANE IN ACCORDANCE WITH STANDARD DRAWING NO. 246.
- INSTALL NO. 3 1/2 PULLBOX IN ACCORDANCE WITH UNIFORM STANDARD DRAWING NO. 404.110.
- INSTALL 3" INTERCONNECT CONDUIT IN ACCORDANCE WITH SPECIFICATION 623G.02.01. (WITH 25 PAIR #22 AWG WIRES TYP)
- 3" CONDUIT FOR FUTURE FIBER OPTIC LINE WITH PULL WIRE AND PULL BOX EVERY 300.00'.

STREET LIGHTING NOTES:

- 2#4, 1#8, 2" PVC.
- CONNECT TO EXISTING CIRCUIT. PROVIDE 2#4, 1#8 THW FROM EXISTING LUMINAIRE AND POLE TO NEW LUMINAIRE AND POLE WITHOUT SPLICES.
- 2#4, 1#8 IN EXISTING 2" PVC (SEE NOTE 2).
- EXISTING 2#4, 1#8, 2" PVC.
- EXISTING PULLBOX.
- 2" PVC WITH PULLSTRING.
- 2#4, 1#8, 2" PVC. CONNECT TO EXISTING CONDUIT, EXTEND NEW WIRE TO EXISTING LUMINAIRE. DO NOT CONNECT WIRES AT EITHER END OF CONDUIT.
- 2#4, 1#8, 2" PVC. DO NOT CONNECT WIRES AT EITHER END OF CONDUIT.
- 2#4, 1#8 IN EXISTING 2" PVC (SEE NOTE 7).

Avoid cutting underground utility lines. It's costly.

Call
before you
Dig
1-800-227-2600