
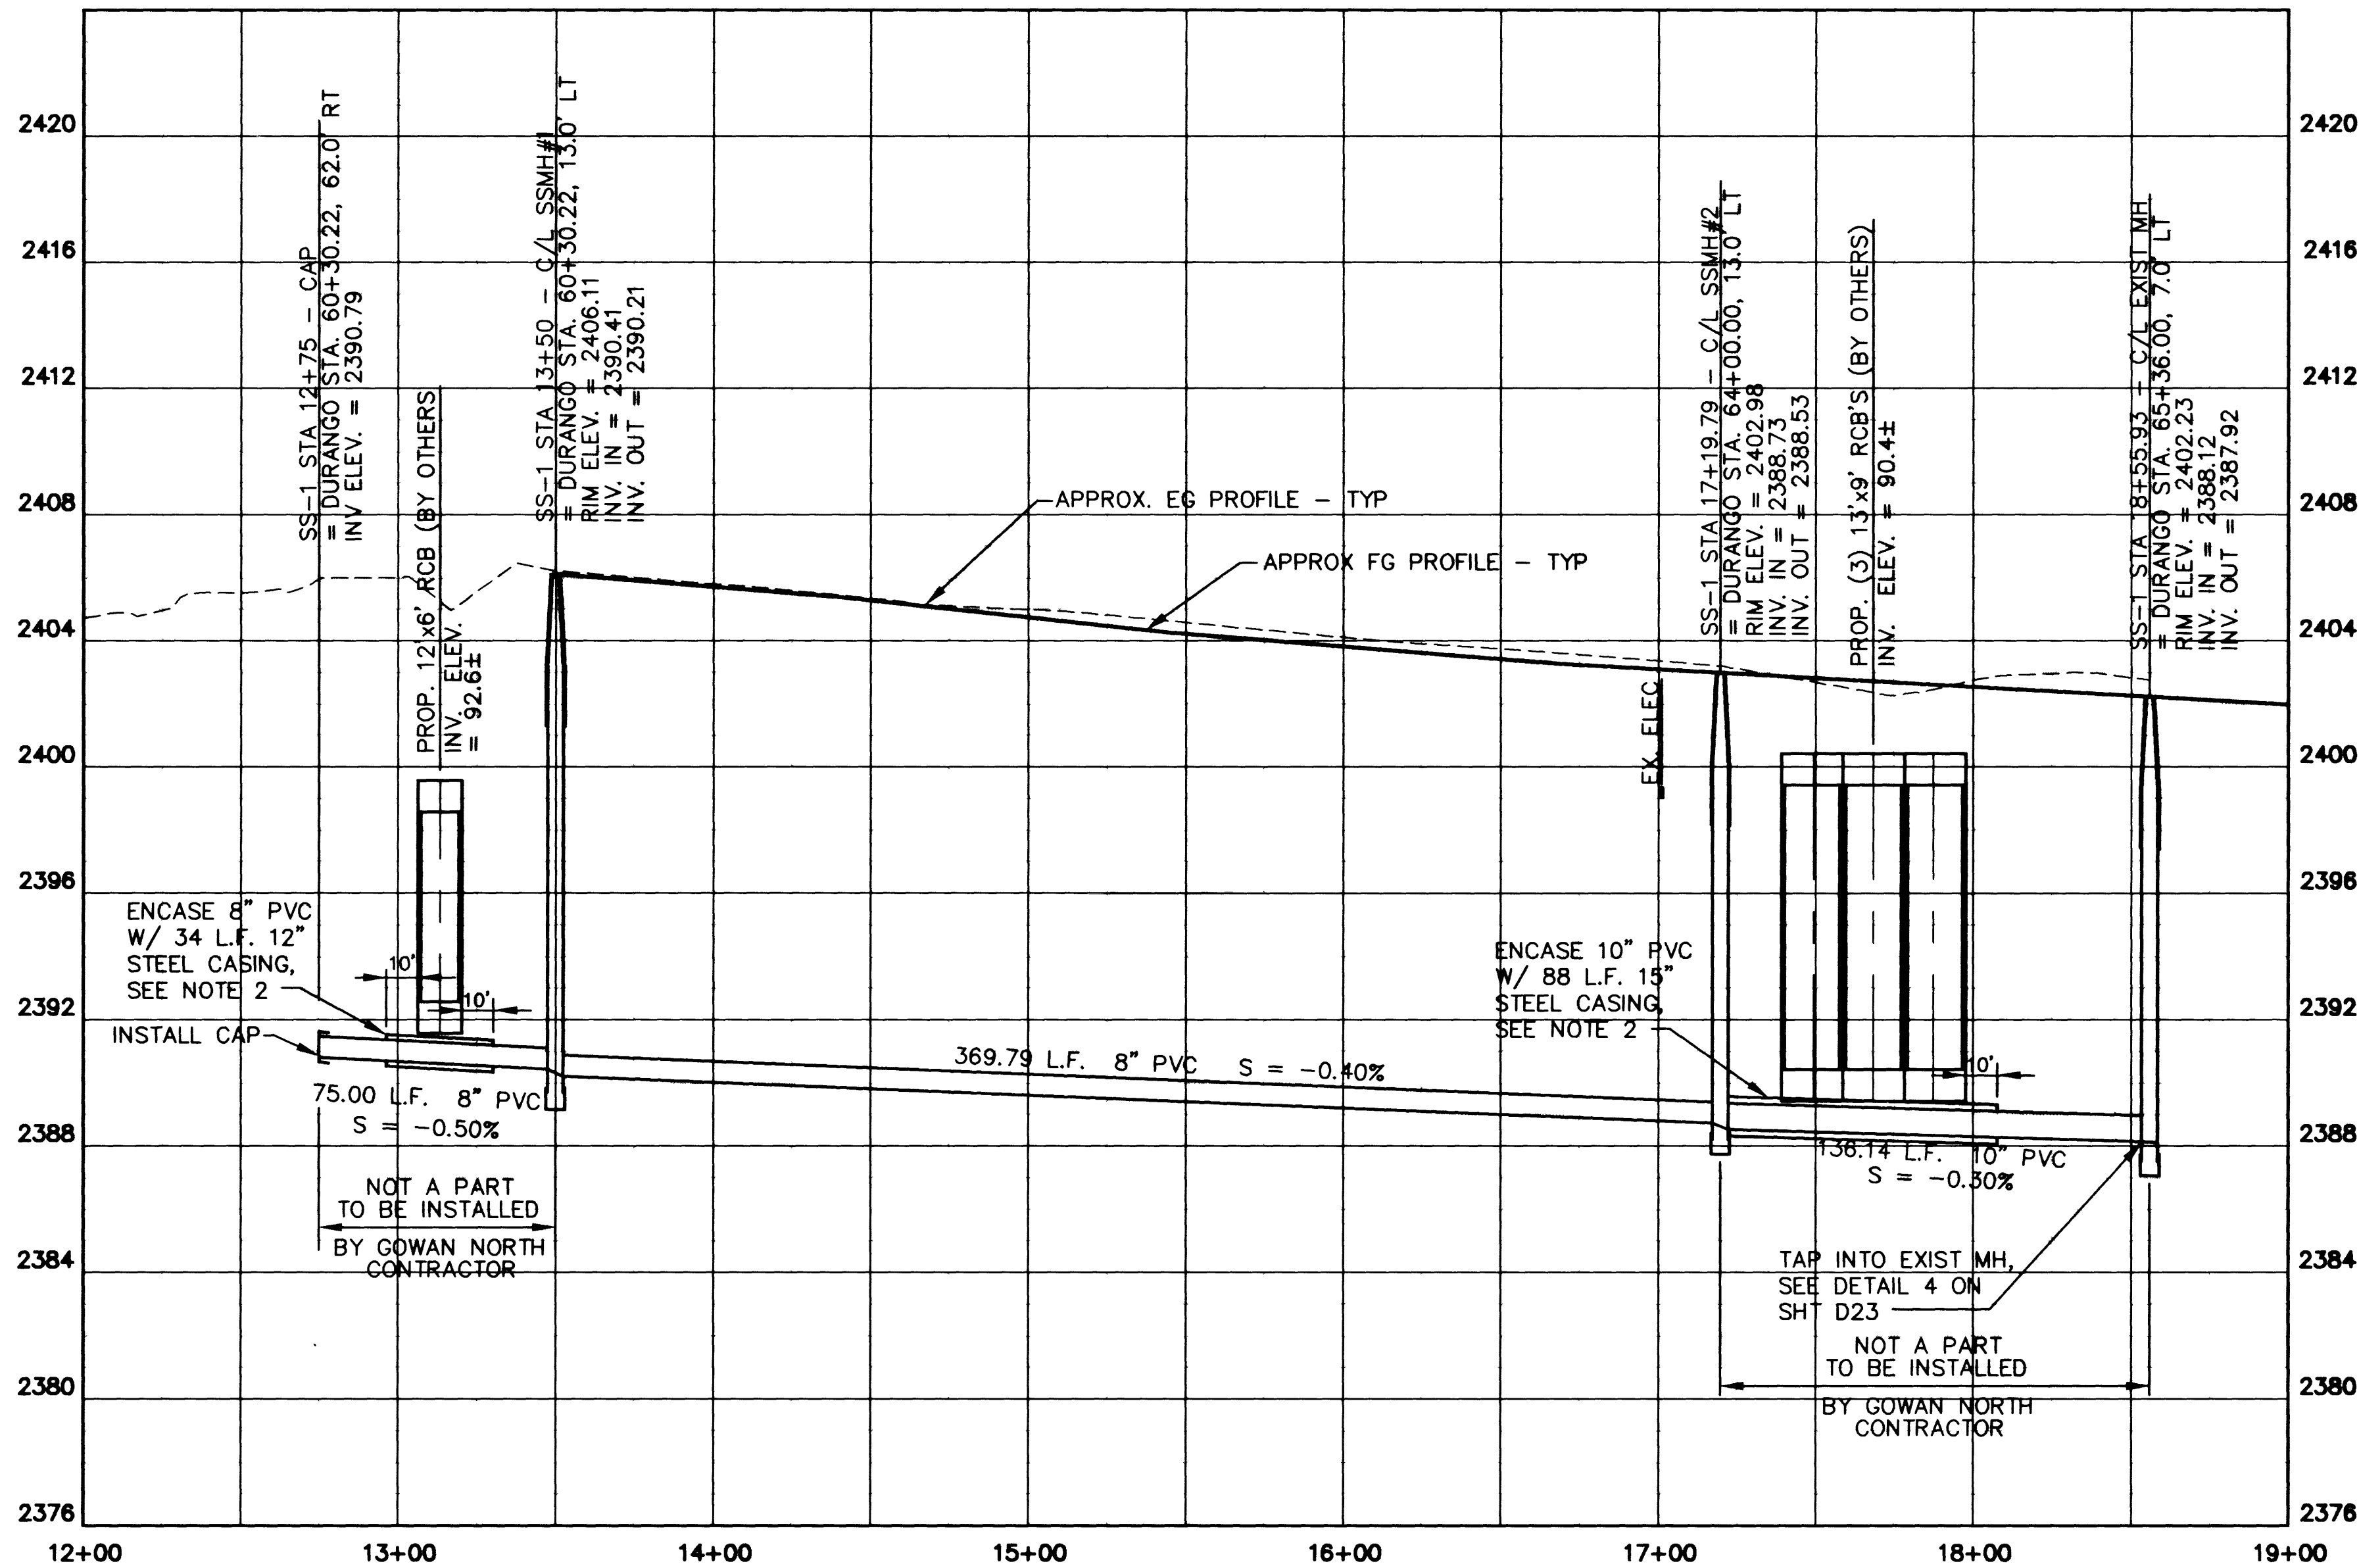
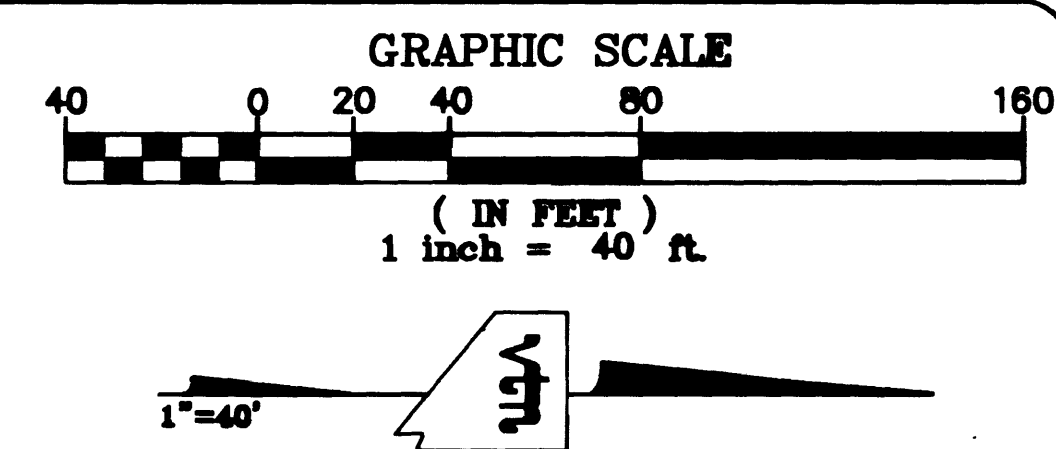



VENIS, MS = "T" PE = "B.T"
L:\CAD\PLANS\SS249\SS249-SS.DWG

27473

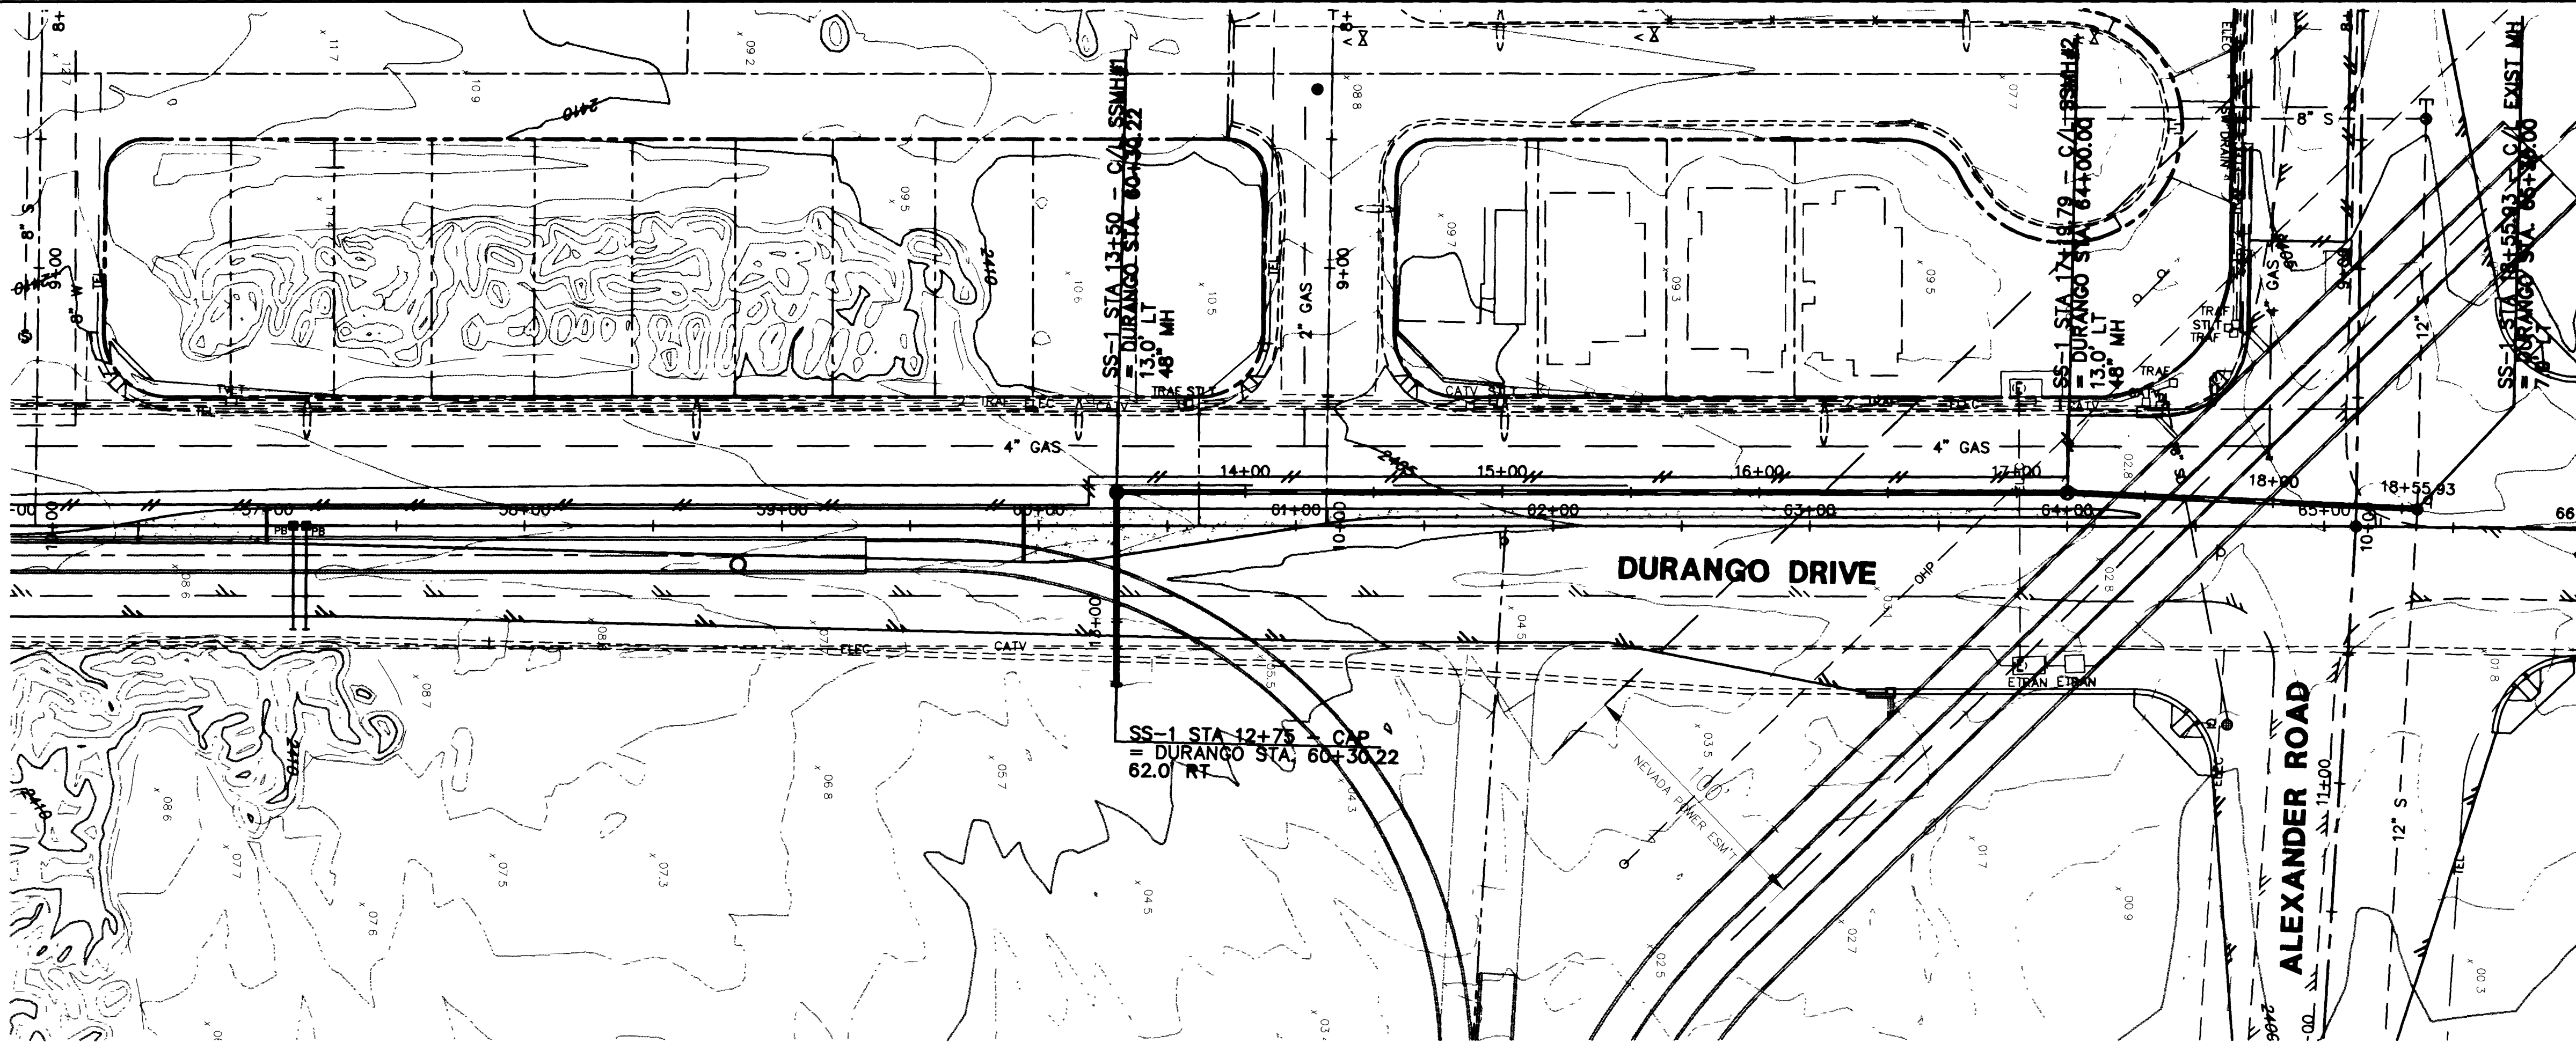


NOTE:
1. STEEL CASING TO BE INSTALLED PRIOR TO CONSTRUCTION OF RC CHANNELS BY GOWAN NORTH CHANNEL CONTRACTOR.
2. FOR CASING, SEE "SEWER CASING DETAIL", SD-22 IN THE UNIFORM DESIGN AND CONSTRUCTION STANDARDS.

SANITARY SEWER PLAN & PROFILE
SS1 STA. 10+00 TO STA. 18+55.93
DURANGO DRIVE
CHEYENNE AVENUE TO LONE MOUNTAIN ROAD

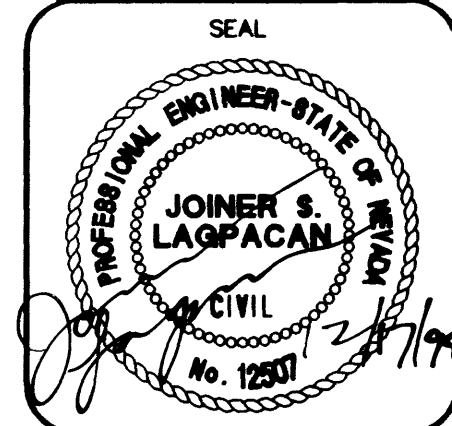

NO. NO. 5249
BY JL/LMW
DATE 07/17/98
SCALE HORIZ. 1"=40'
VERT. 1"=4'
DRAWING SS1
SHEET 70 OF 106 SHEETS

DEPARTMENT OF PUBLIC WORKS
CITY OF LAS VEGAS, NEVADA

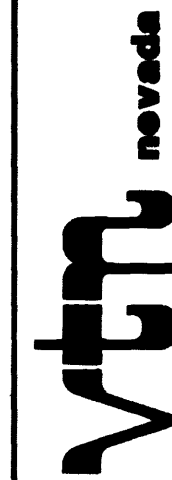

CONSULTING ENGINEERS • PLANNERS • LAND SURVEYORS
2727 SOUTH RAINBOW BOULEVARD
LAS VEGAS, NEVADA 89102-5148 PHONE (702) 873-7550 FAX (702) 362-2597