

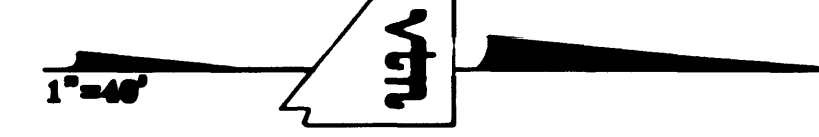
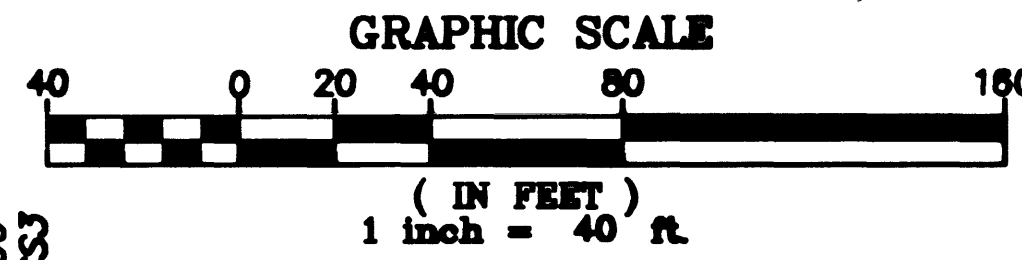


Views: MS = "G", PS = "PLT"
I:\CAD\PROJECTS\5249\SS2.dwg

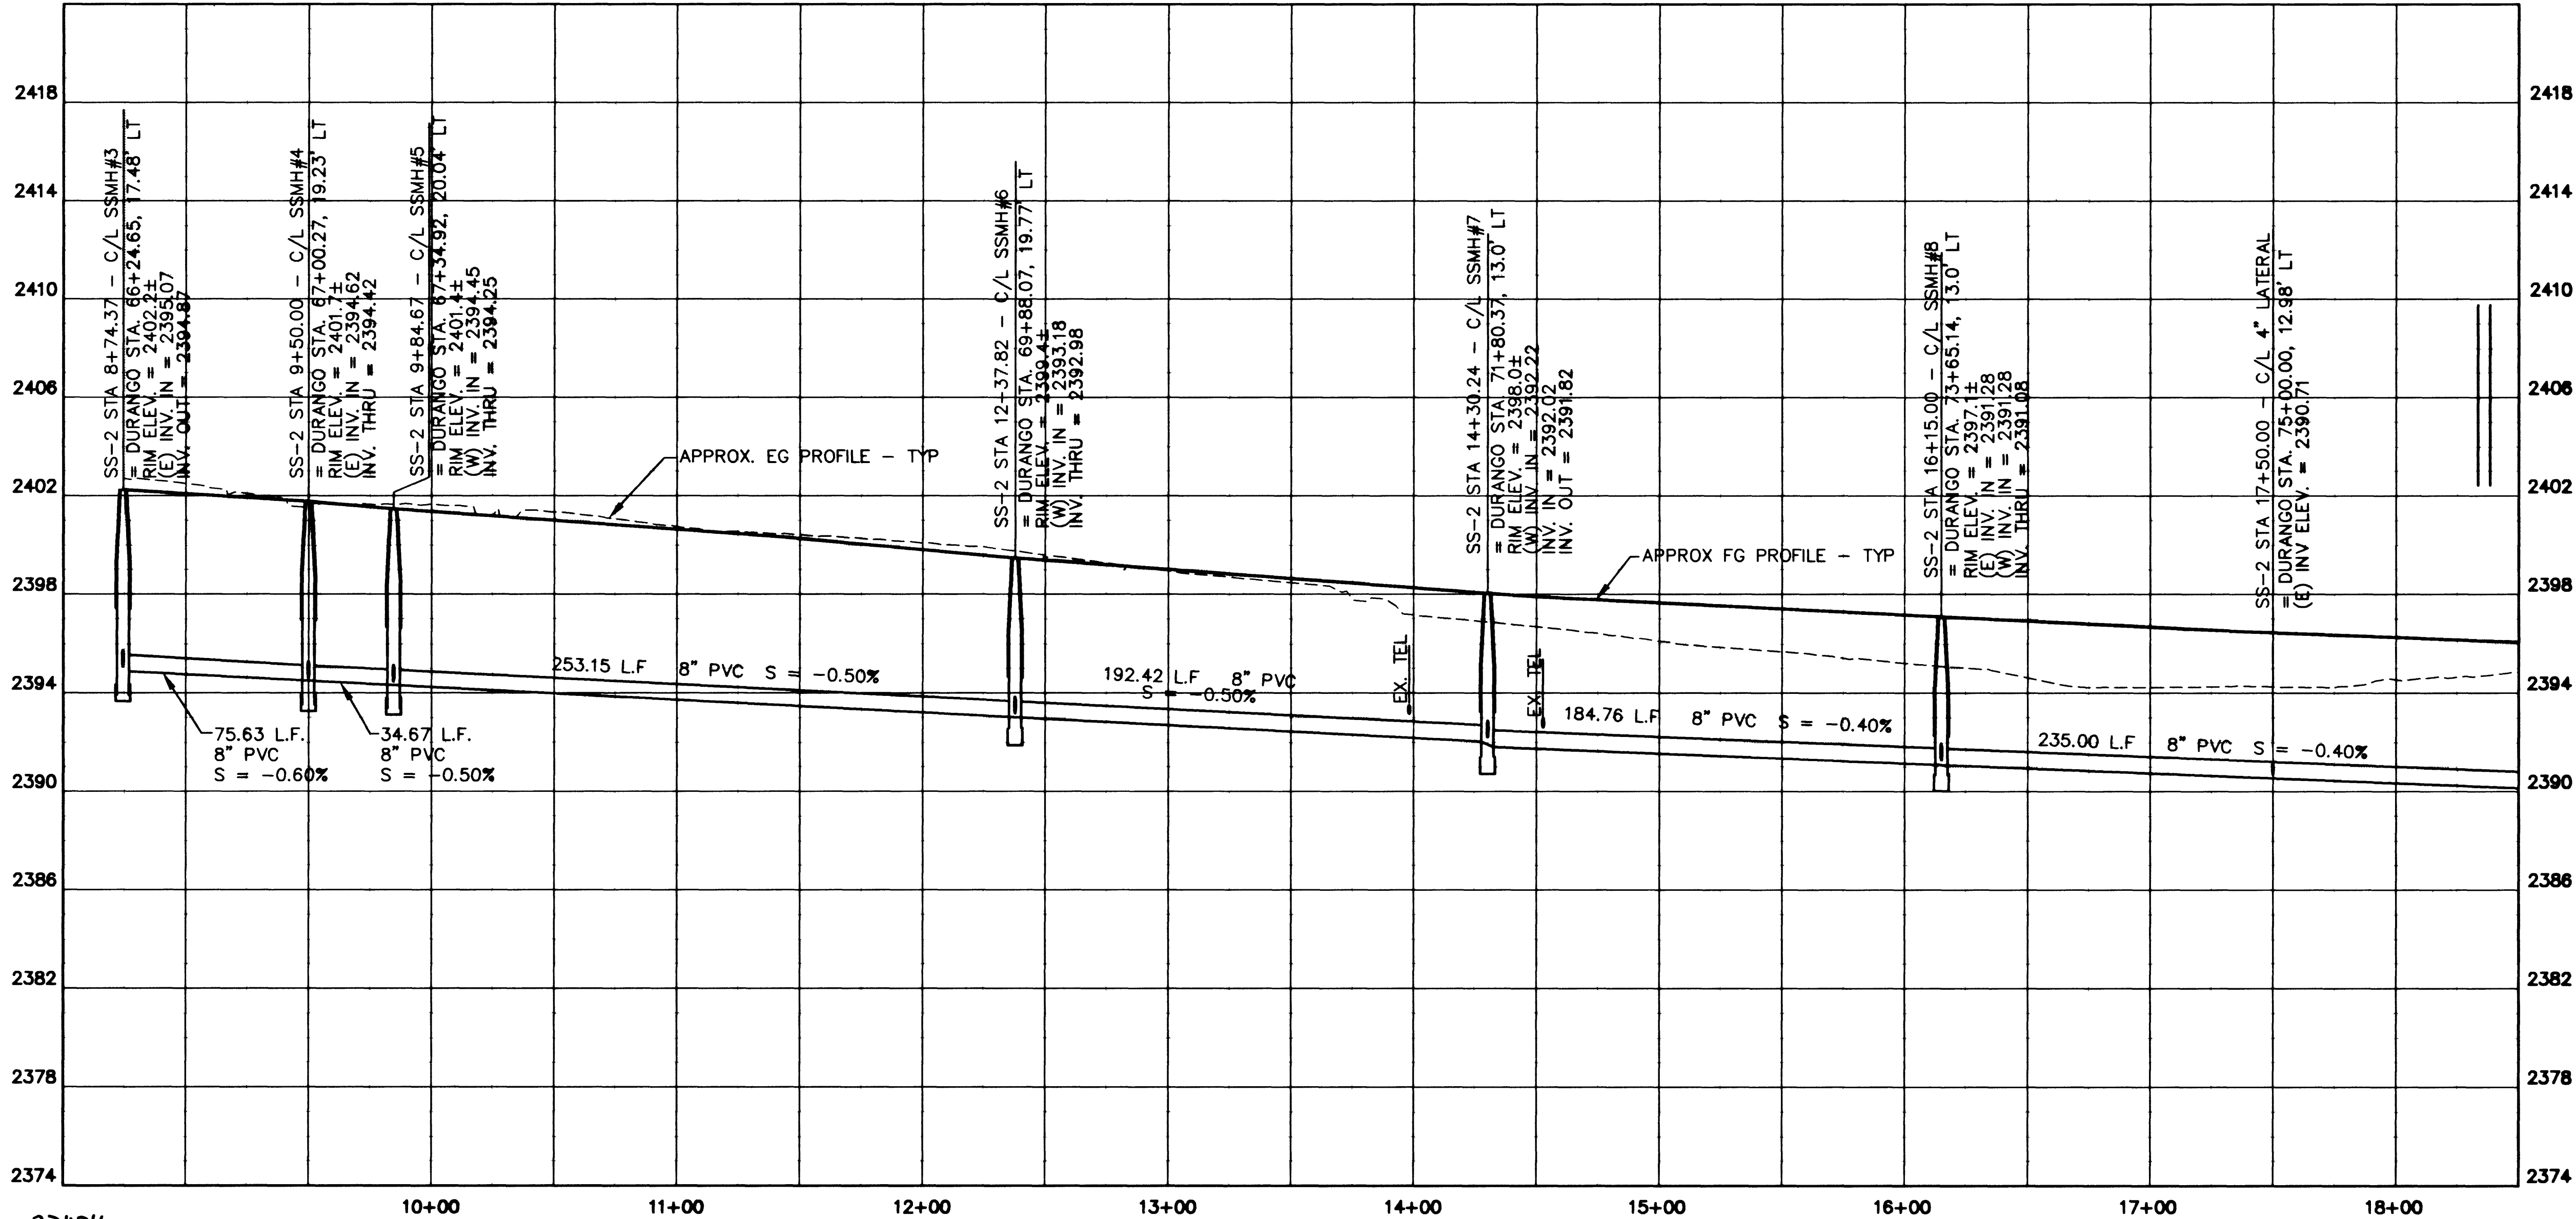


NOTE:
1. CAP ALL LATERALS AT TERMINATION.

SANITARY SEWER PLAN & PROFILE
SS2 STA. 10+00 TO STA. 18+50
DURANGO DRIVE
PROJECT: **DURANGO DRIVE IMPROVEMENTS**
CHEYENNE AVENUE TO LONE MOUNTAIN ROAD

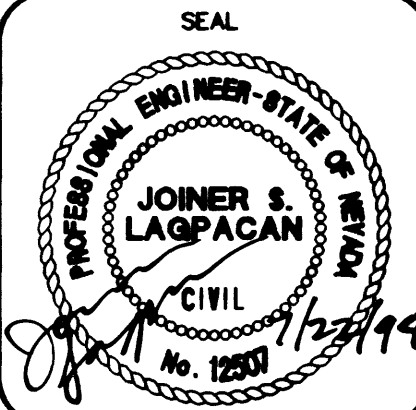

WO. NO. **5249**
BY **JL/LMW**
DATE **07/17/98**
SCALE: HORIZ. 1"=40'
VERT. 1"=4'
DRAWING **SS2** SHEET **71** OF **106**

DEPARTMENT OF PUBLIC WORKS
CITY OF LAS VEGAS, NEVADA

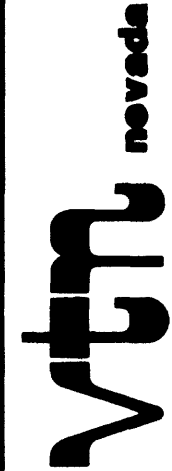

CONSULTING ENGINEERS • PLANNERS • LAND SURVEYORS
2727 SOUTH RAINBOW BOULEVARD
LAS VEGAS, NEVADA 89102-5148 PHONE (702) 873-7550 FAX (702) 362-2597