
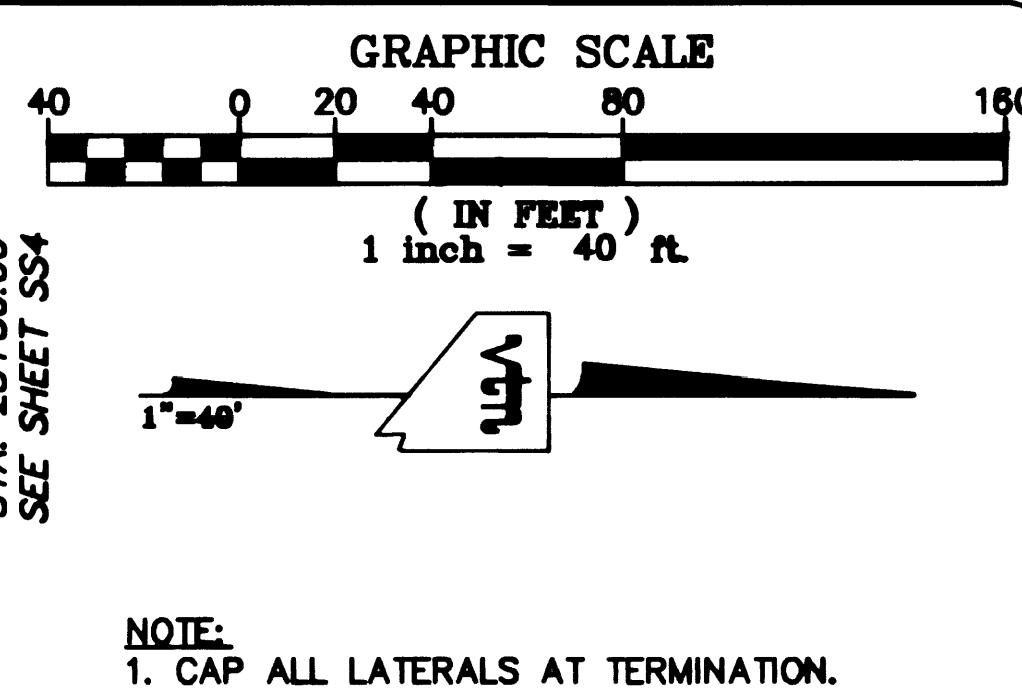
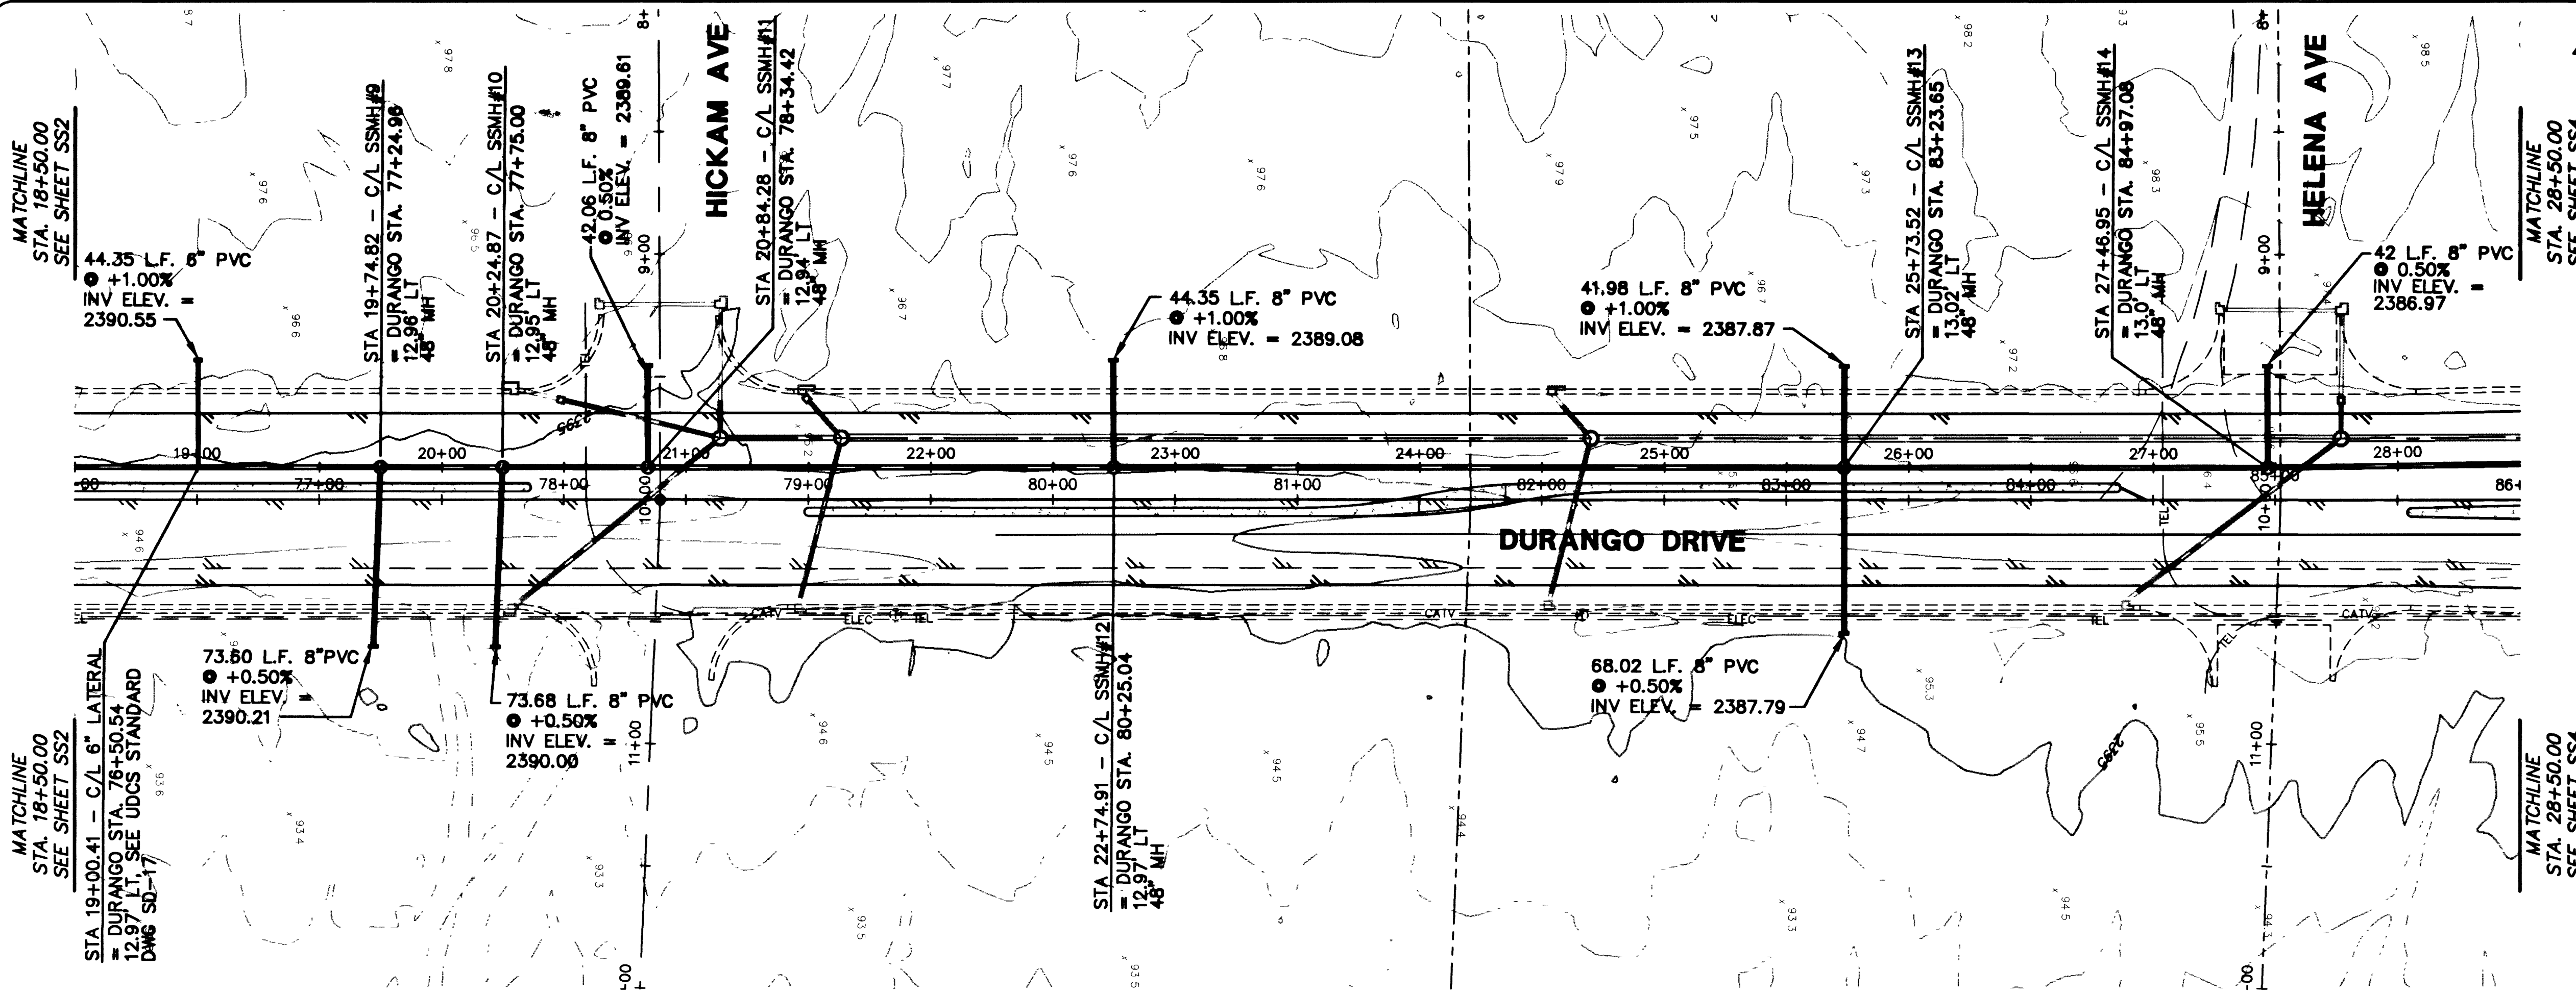


NEWS: MS = "H", PS = "PLT"
I:\CAD\DWG\SS249-SS.DWG

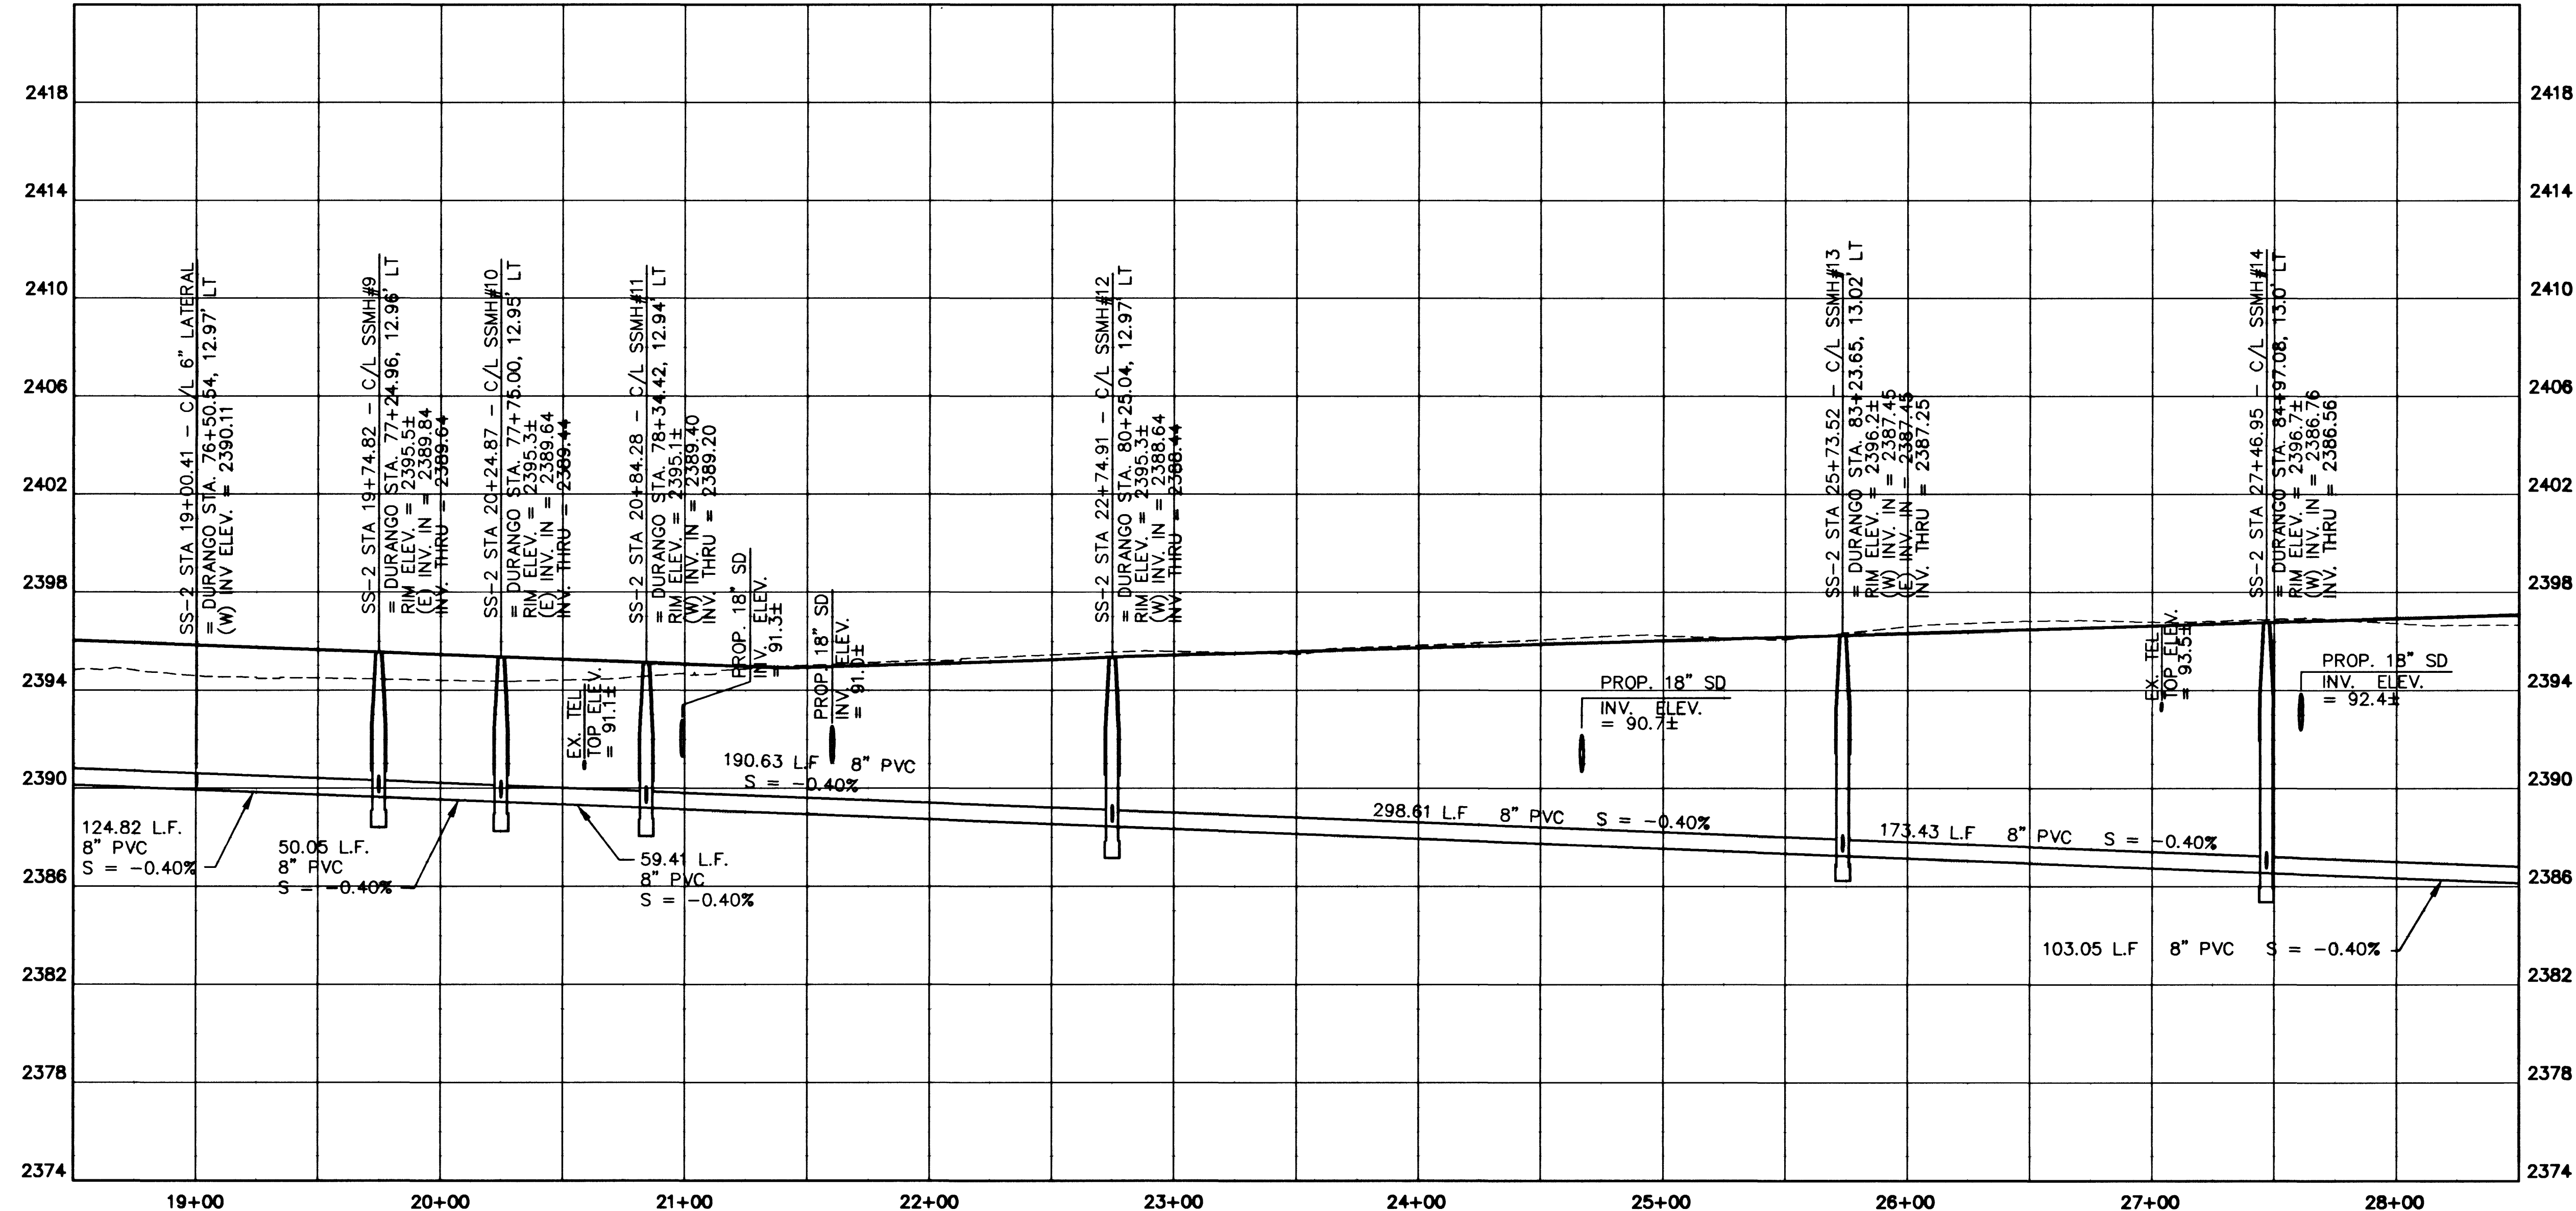

SANITARY SEWER PLAN & PROFILE
SS2 STA. 18+50 TO STA. 28+50
DURANGO DRIVE

PROJECT
DURANGO DRIVE IMPROVEMENTS
CHEYENNE AVENUE TO LONE MOUNTAIN ROAD

SEAL
REGISTERED PROFESSIONAL ENGINEER - STATE OF NEVADA
JOHNER S. LAGAPACAN
CIVIL
No. 12501

WO. NO. 5249
BY JL/LMW
DATE 07/17/98
SCALE HORIZ. 1"=40'
VERT. 1"=4'
DRAWING SS3
SHEET 72 OF 106 SHEETS

DEPARTMENT OF PUBLIC WORKS
CITY OF LAS VEGAS, NEVADA

CONSULTING ENGINEERS • PLANNERS • LAND SURVEYORS
2727 SOUTH RAINBOW BOULEVARD
LAS VEGAS, NEVADA 89102-5148 PHONE (702) 873-7550 FAX (702) 362-2597

vtm nevada

REV	DATE	BY	REASON