
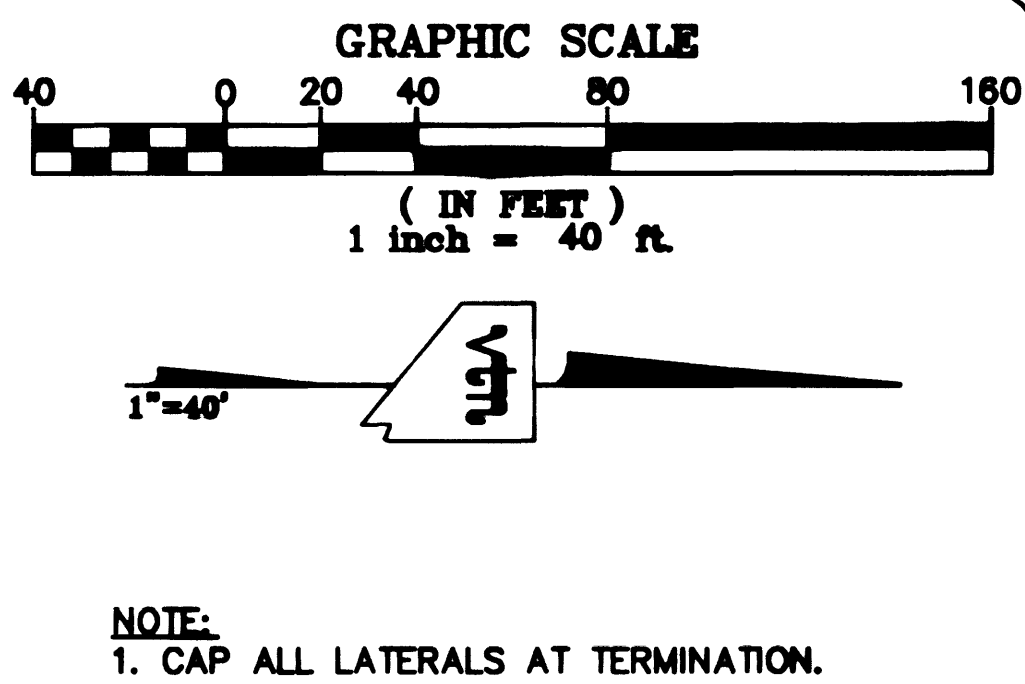


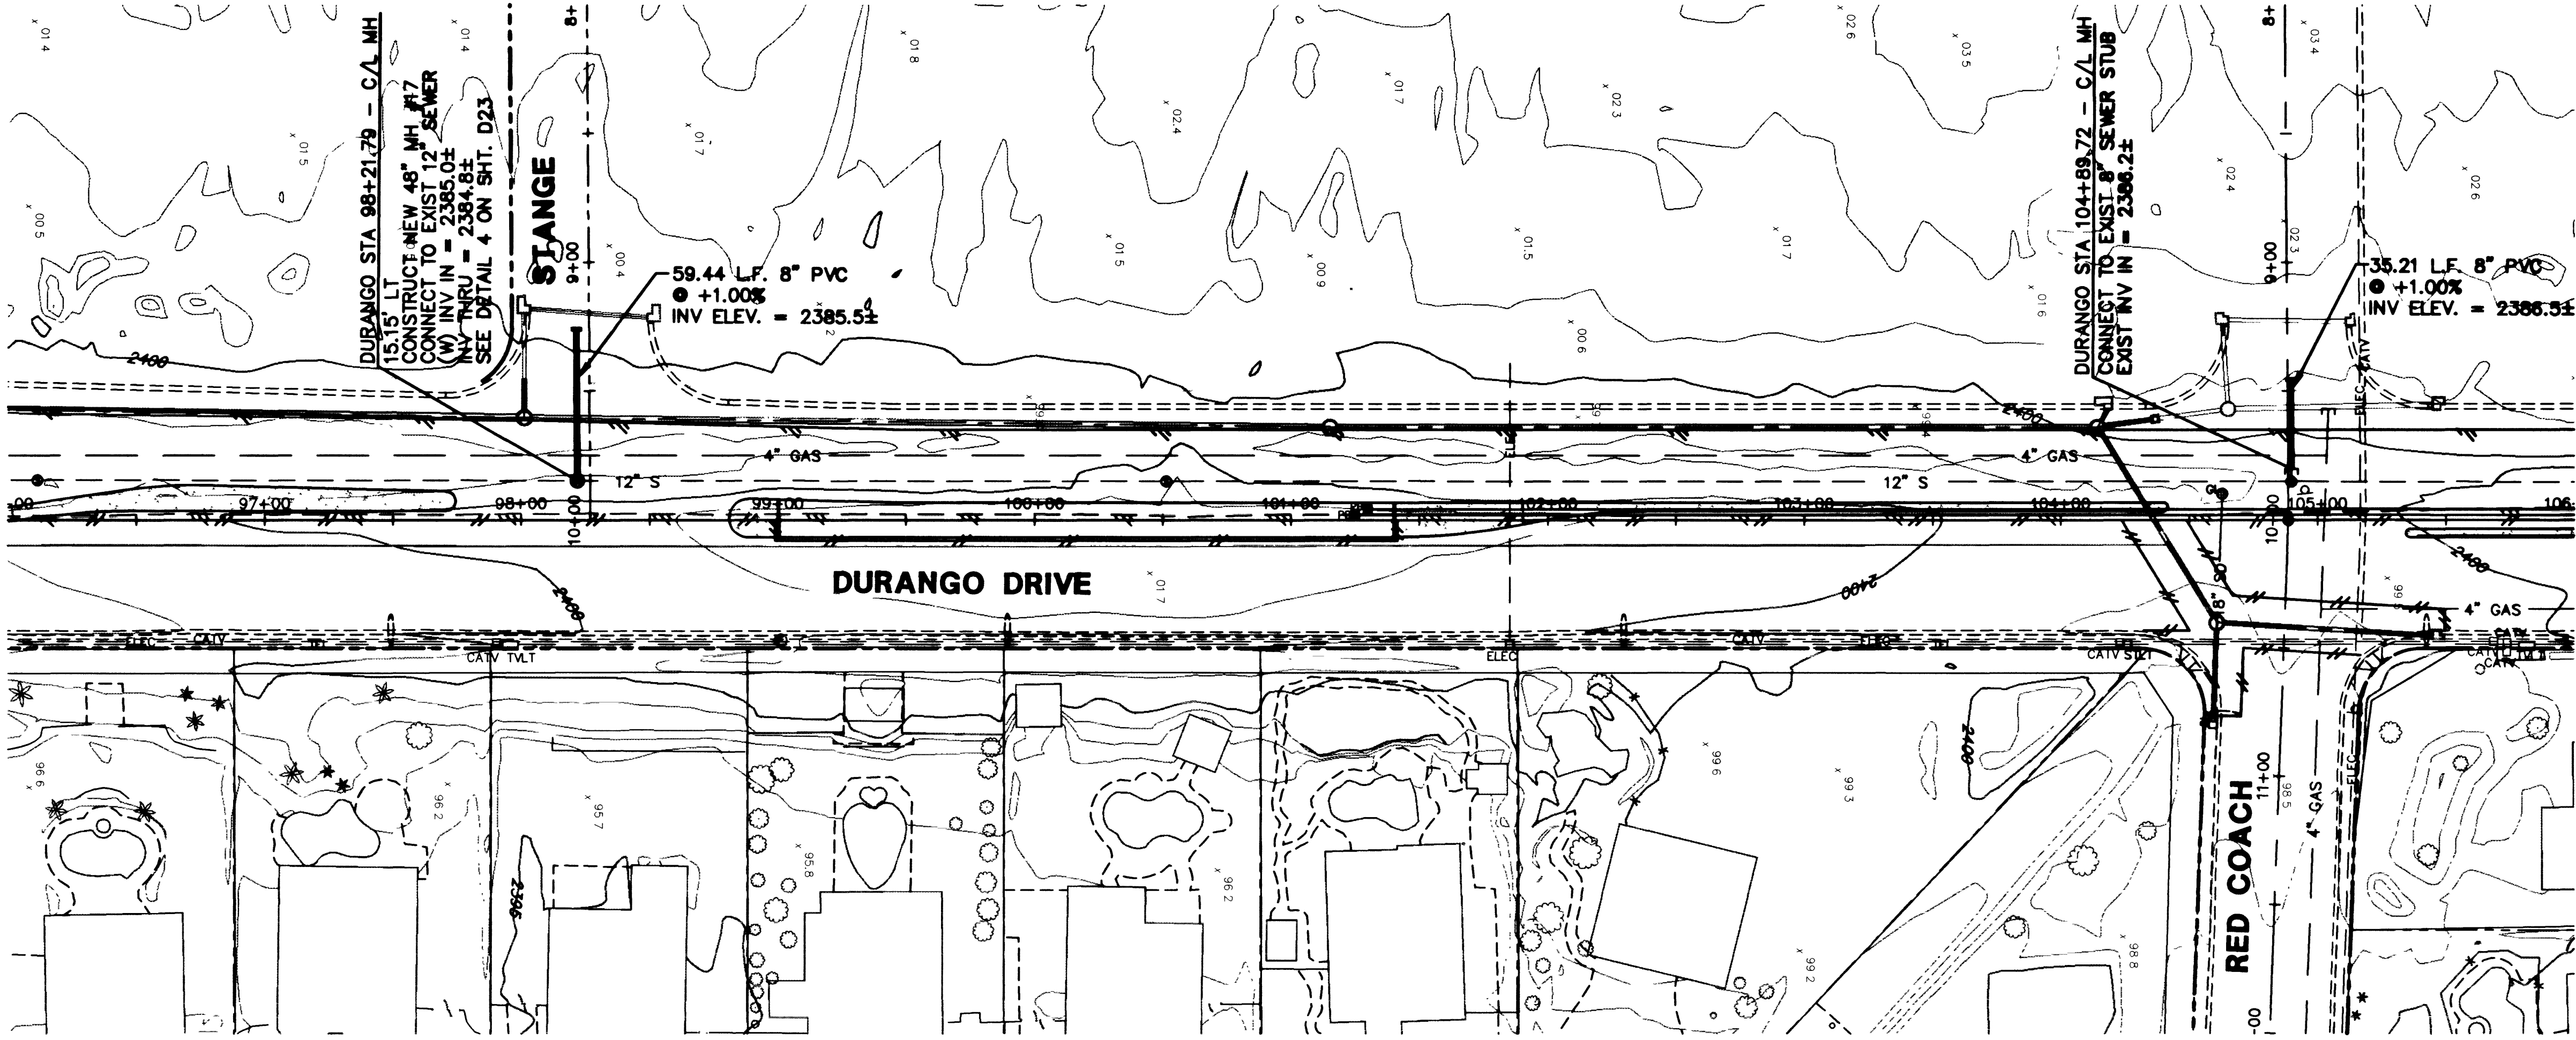

TITLE		SANITARY SEWER PLAN	
CONNECTIONS TO EXISTING SEWER		DURANGO DRIVE IMPROVEMENTS	
PROJECT		DURANGO DRIVE IMPROVEMENTS	
CHEYENNE AVENUE TO LONE MOUNTAIN ROAD		CHEYENNE AVENUE TO LONE MOUNTAIN ROAD	
DEPARTMENT OF PUBLIC WORKS		CONSULTING ENGINEERS • PLANNERS • LAND SURVEYORS	
CITY OF LAS VEGAS, NEVADA		2727 SOUTH RAINBOW BOULEVARD	
LAS VEGAS, NEVADA 89102-5148		PHONE (702) 873-7550 FAX (702) 362-2597	
vtn nevada		vtn nevada	
SEAL		SEAL	
JONER S. LAGAPACAN		JONER S. LAGAPACAN	
CIVIL		CIVIL	
No. 12801		No. 12801	
WO. NO. 5249		WO. NO. 5249	
BY JL/LMW		BY JL/LMW	
DATE 07/17/98		DATE 07/17/98	
SCALE HORIZ. 1"=40'		SCALE HORIZ. 1"=40'	
VERT. 1"=4'		VERT. 1"=4'	
DRAWING SS5		DRAWING SS5	
SHEET 74 OF 106		SHEET 74 OF 106	