
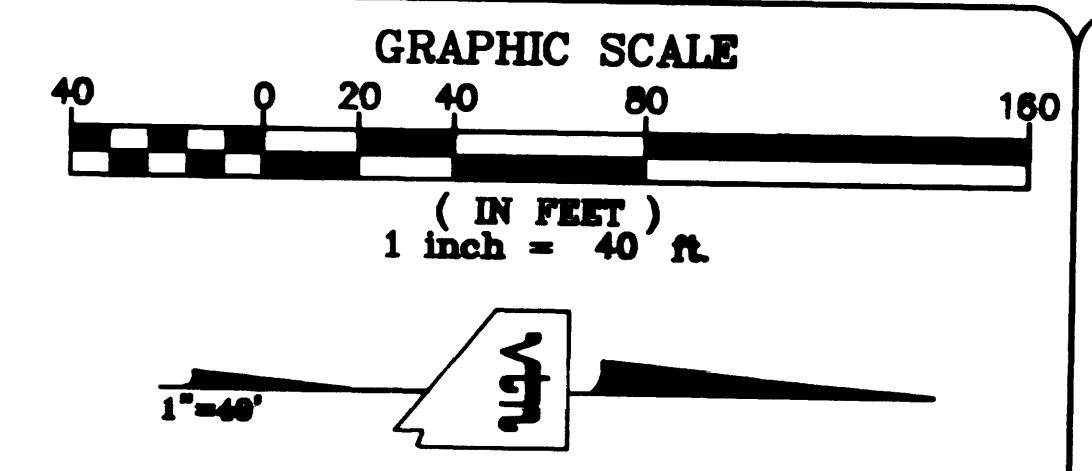
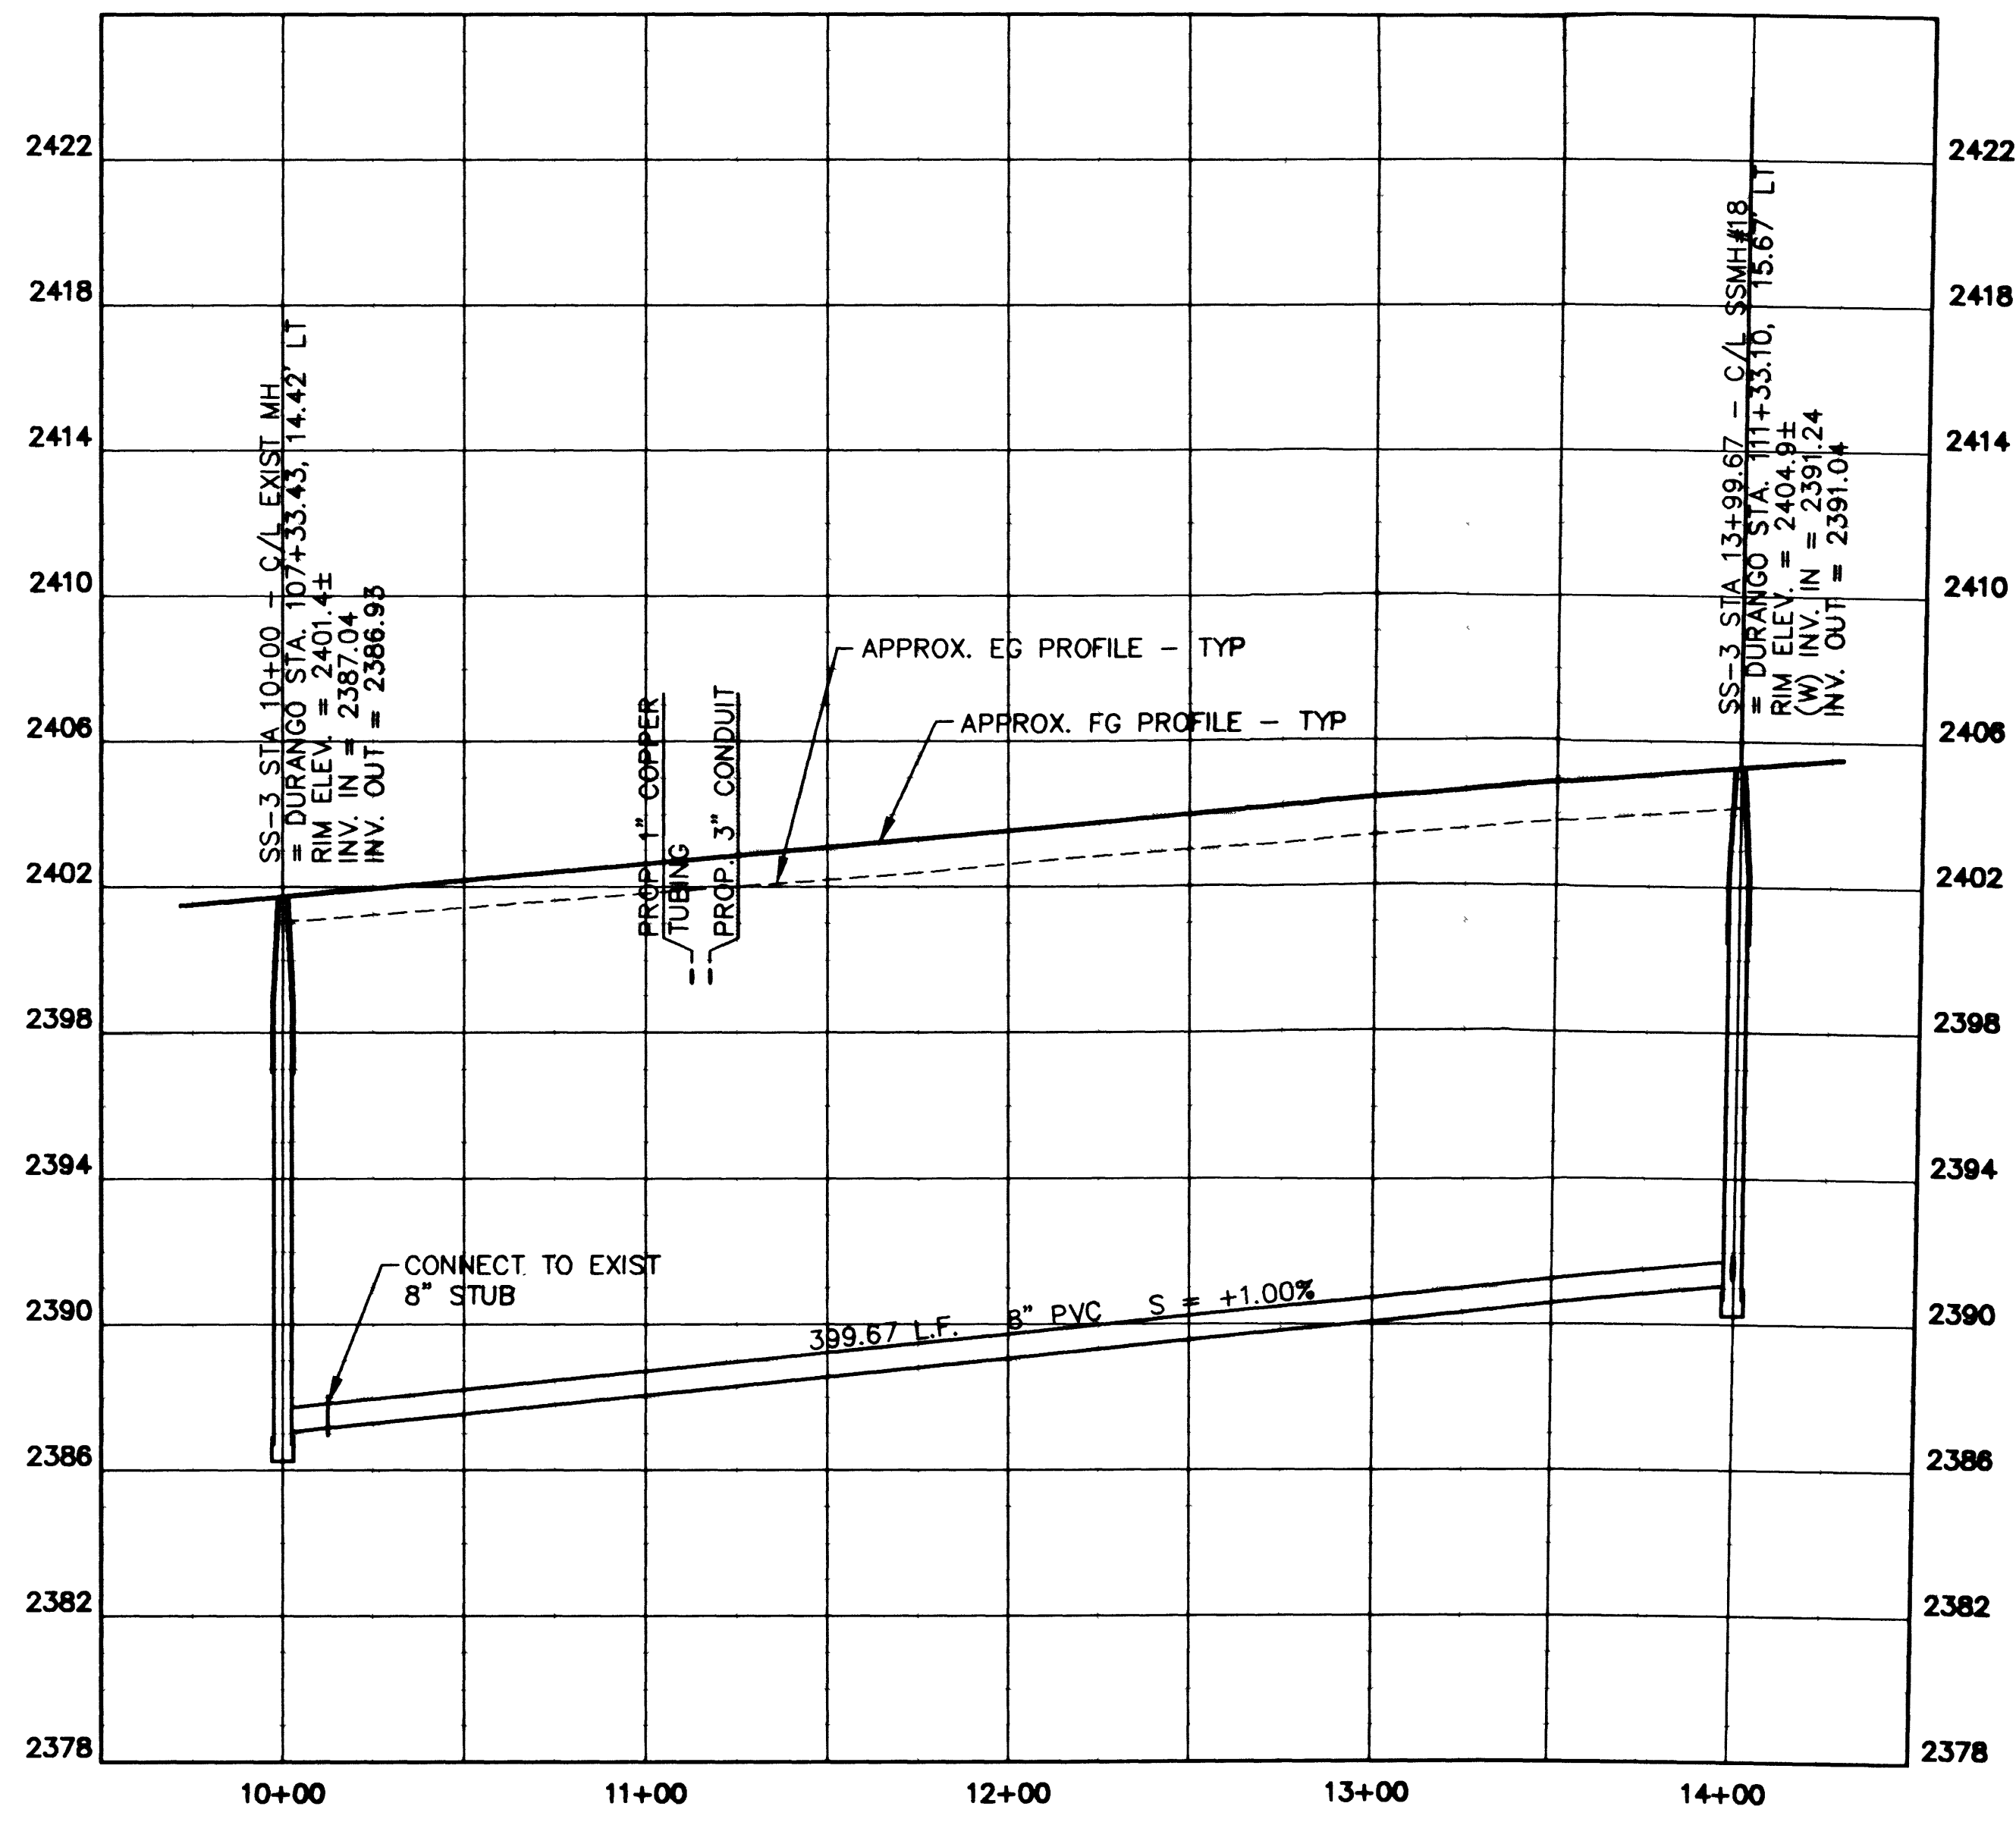



\\VIEWS: MS = "K", PS = "PLT"
I:\CAD\DWG\SS6\SS6.DWG

27478

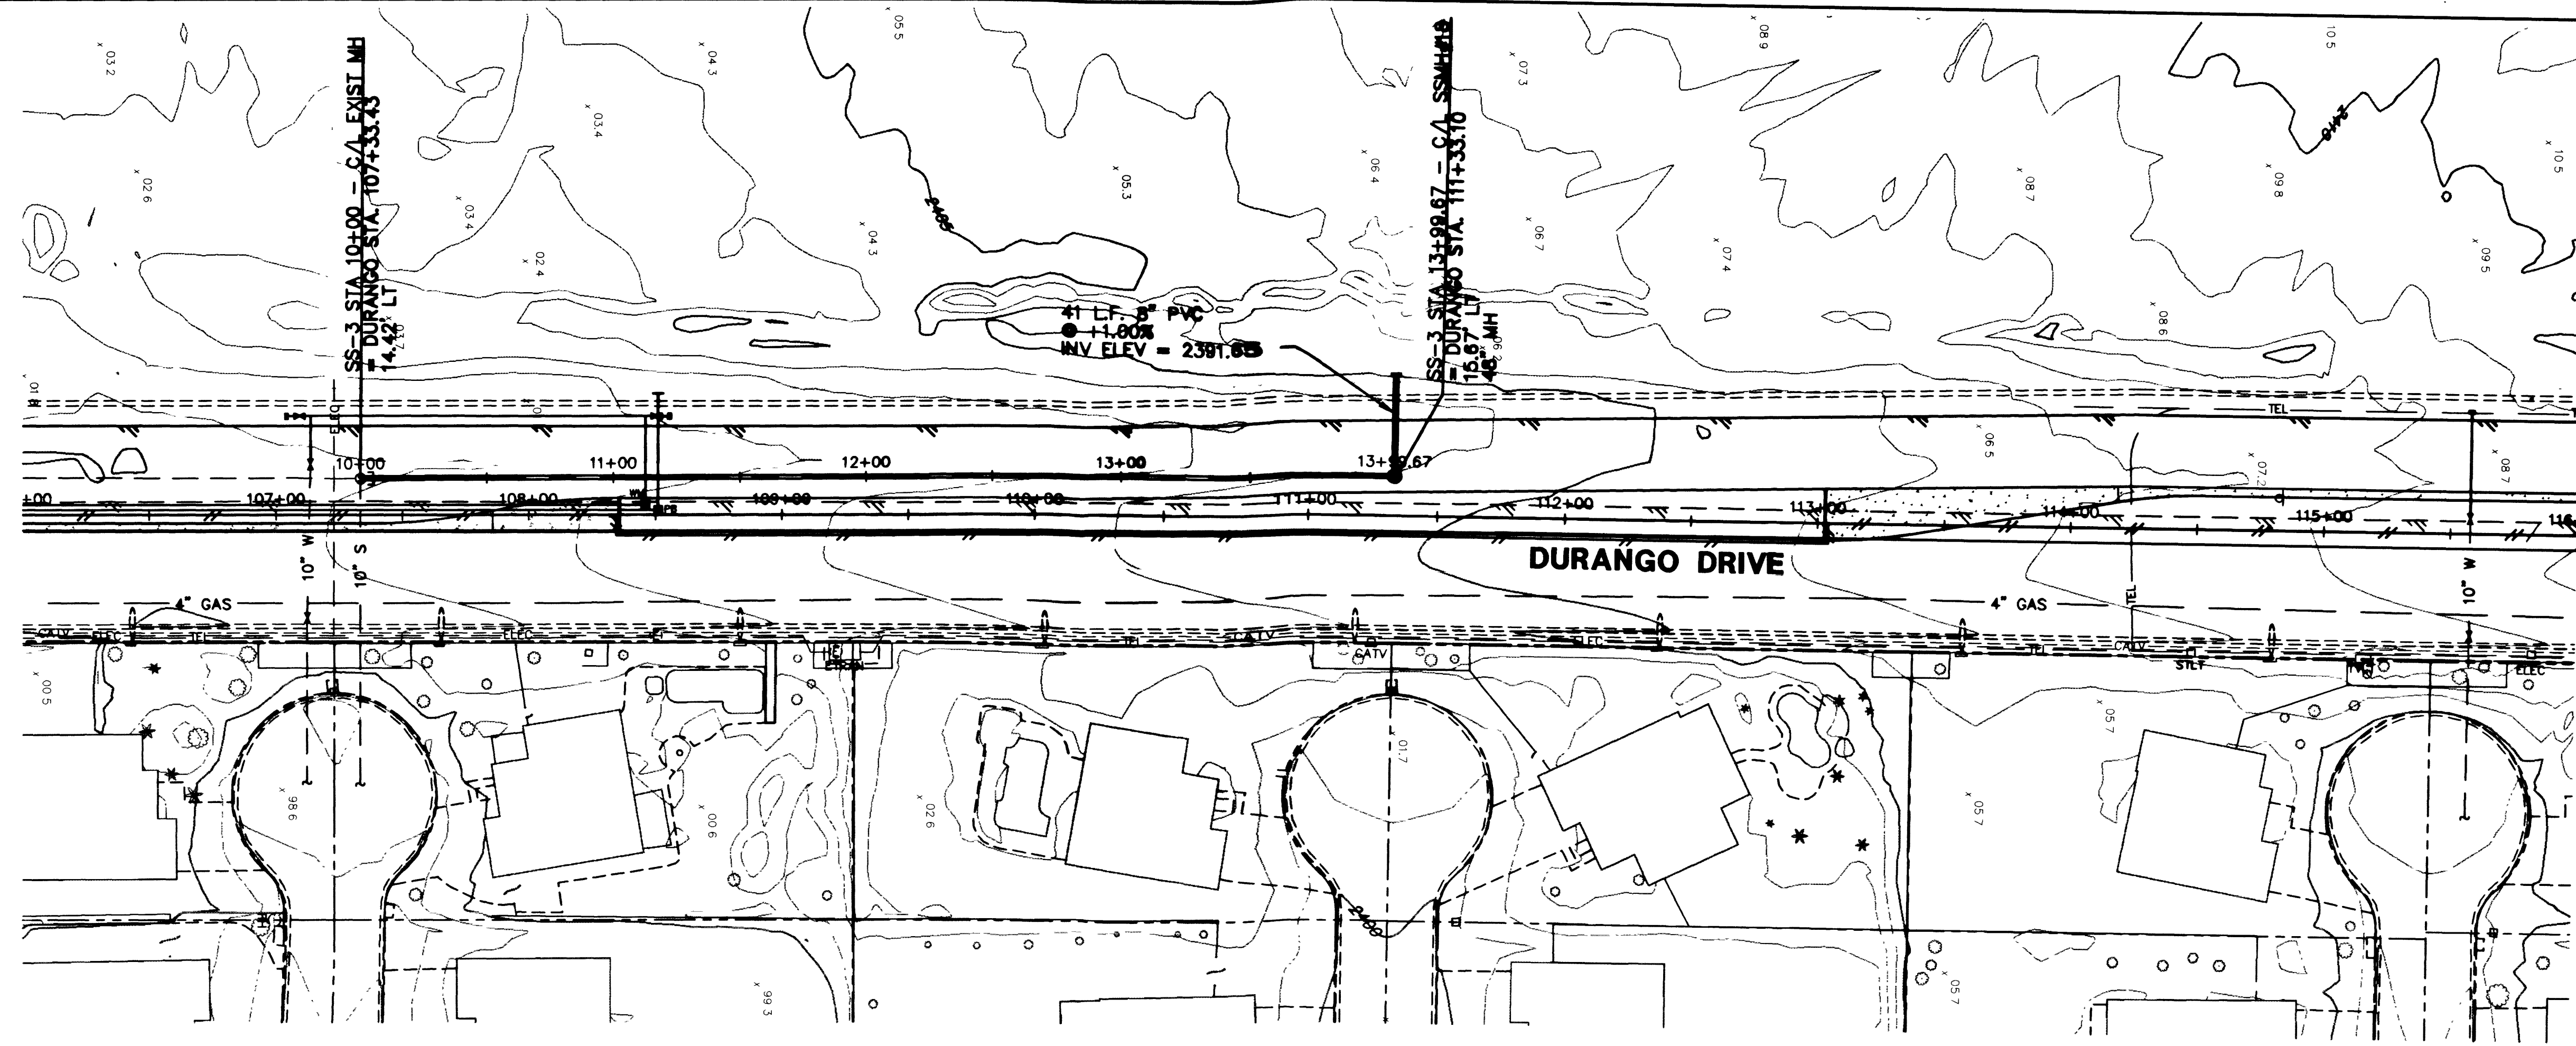


NOTE:
1. CAP ALL laterals AT TERMINATION.

SANITARY SEWER PLAN & PROFILE
SS3 STA. 10+00 TO STA. 13+99.67
DURANGO DRIVE
CHEYENNE AVENUE TO LONE MOUNTAIN ROAD

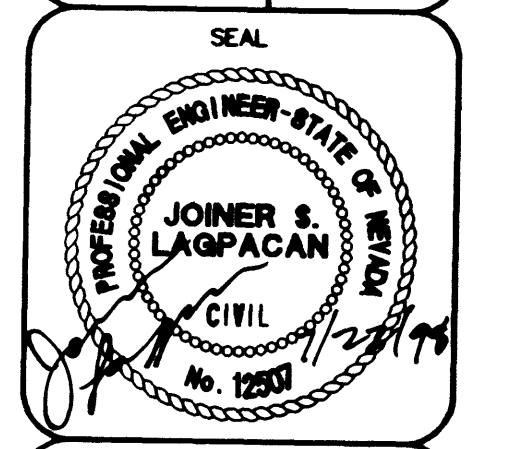

WD. NO. 5249
BY JL/LMW
DATE 07/17/98
SCALE HORIZ. 1"=40'
VERT. 1"=4'
DRAWING SS6
SHEET 75 OF 106 SHEETS

DEPARTMENT OF PUBLIC WORKS
CITY OF LAS VEGAS, NEVADA

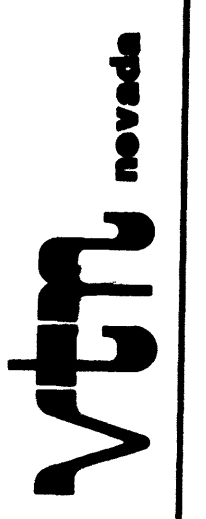

CONSULTING ENGINEERS • PLANNERS • LAND SURVEYORS
2727 SOUTH RAINBOW BOULEVARD
LAS VEGAS, NEVADA 89102-5148 PHONE (702) 873-7550 FAX (702) 362-2597