


SHEET NOTES

1. CONDUIT LOCATIONS AS SHOWN ON THE DRAWINGS ARE FOR CLARITY OF RUNS ONLY. ALL CONDUIT RUNS, EITHER SINGLE OR MULTIPLE, SHALL RUN CORNER TO CORNER. MULTIPLE RUNS NOT TERMINATING IN THE SAME PULL BOX SHALL PASS UNDER THE PULL BOX USING 90° ELBOWS AND CONTINUE TO THE NEXT CORNER OR TERMINATING POINT. ALL MULTIPLE CONDUIT RUNS SHALL BE PLACED IN THE SAME TRENCH WHENEVER POSSIBLE.

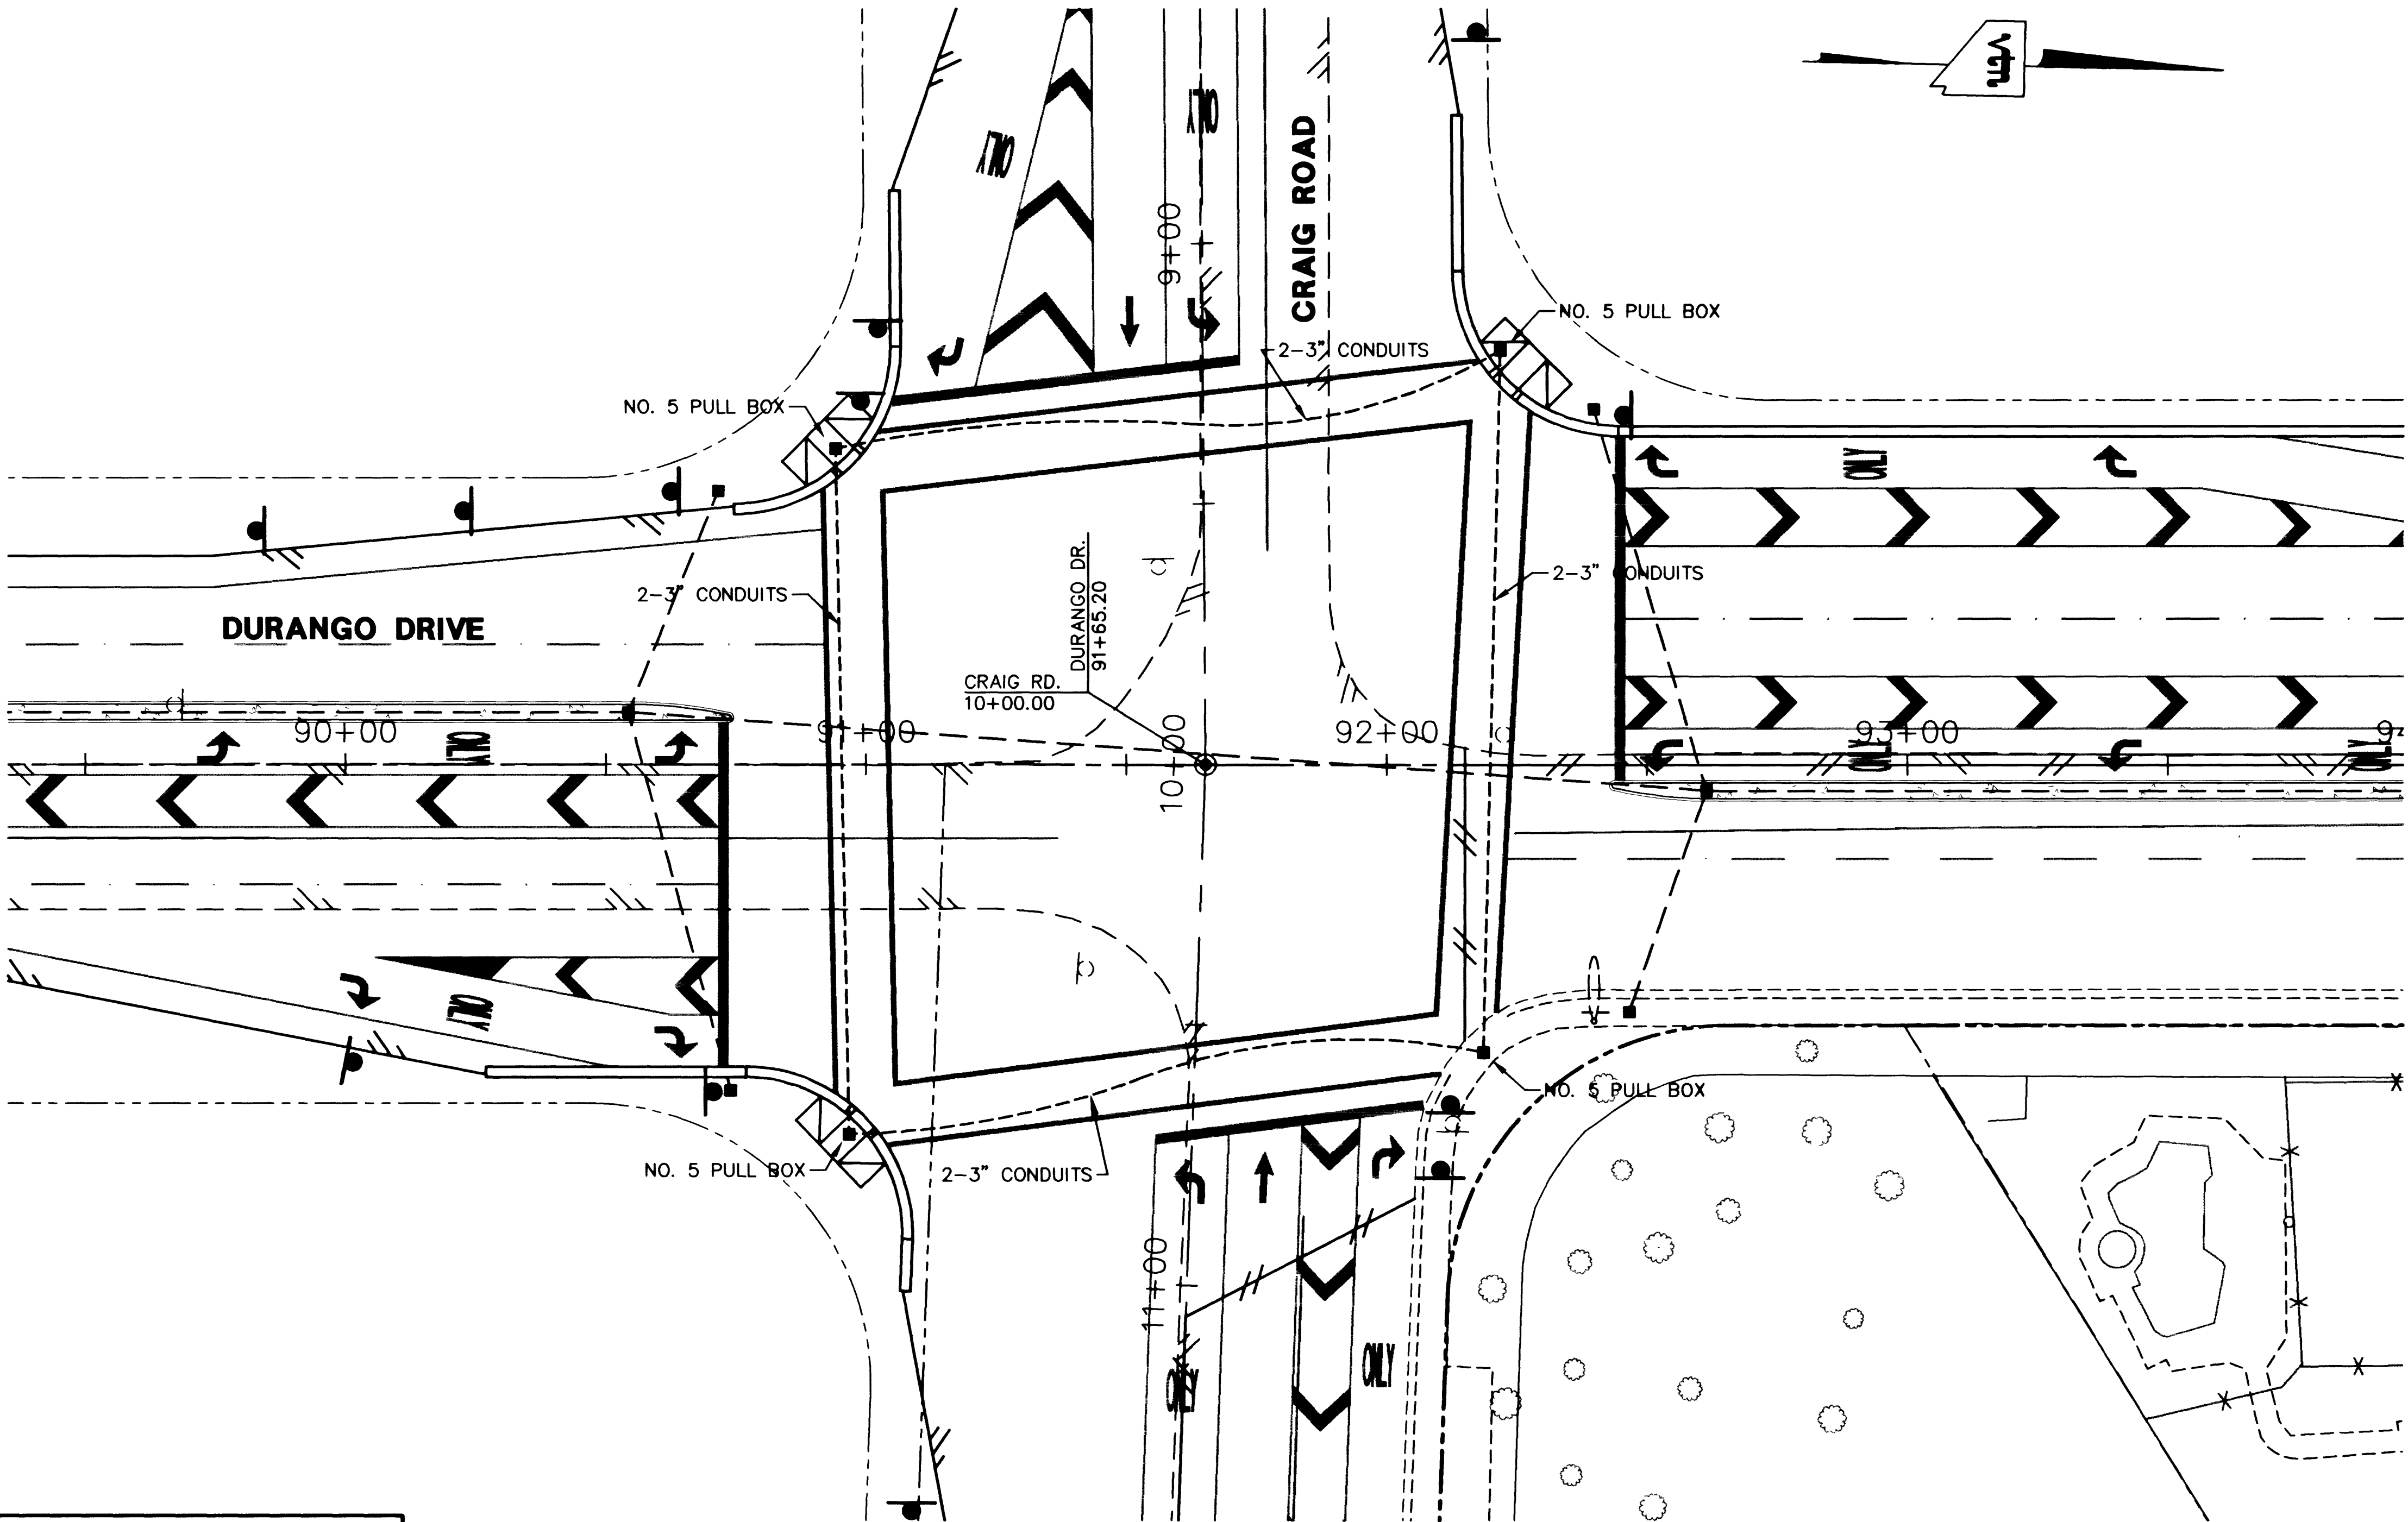

SEE SHEETS T7 & T10
FOR DELINIAION

DEPARTMENT OF PUBLIC WORKS		CONSULTING ENGINEERS • PLANNERS • LAND SURVEYORS	
CITY OF LAS VEGAS		2727 SOUTH RAINBOW BOULEVARD LAS VEGAS, NEVADA 89102-5148 PHONE (702) 873-7550 FAX (702) 382-2597	
TITLE TRAFFIC SIGNAL UNDERGROUND PLAN DURANGO DRIVE / CRAIG ROAD		PROJECT DURANGO DRIVE IMPROVEMENTS CHEYENNE AVENUE TO LONE MOUNTAIN ROAD	
NO. NO. 5249		BY RCH,WBM	
DATE 07/17/98		SCALE HORIZ. 1"=20' VERT. NONE	
DRAWING T14		SHEET 89 OF 106 SHEETS	

Professional Engineer Seal: ROBERT C. JOSEFA, CIVIL, No. 10112, 7/2/98