



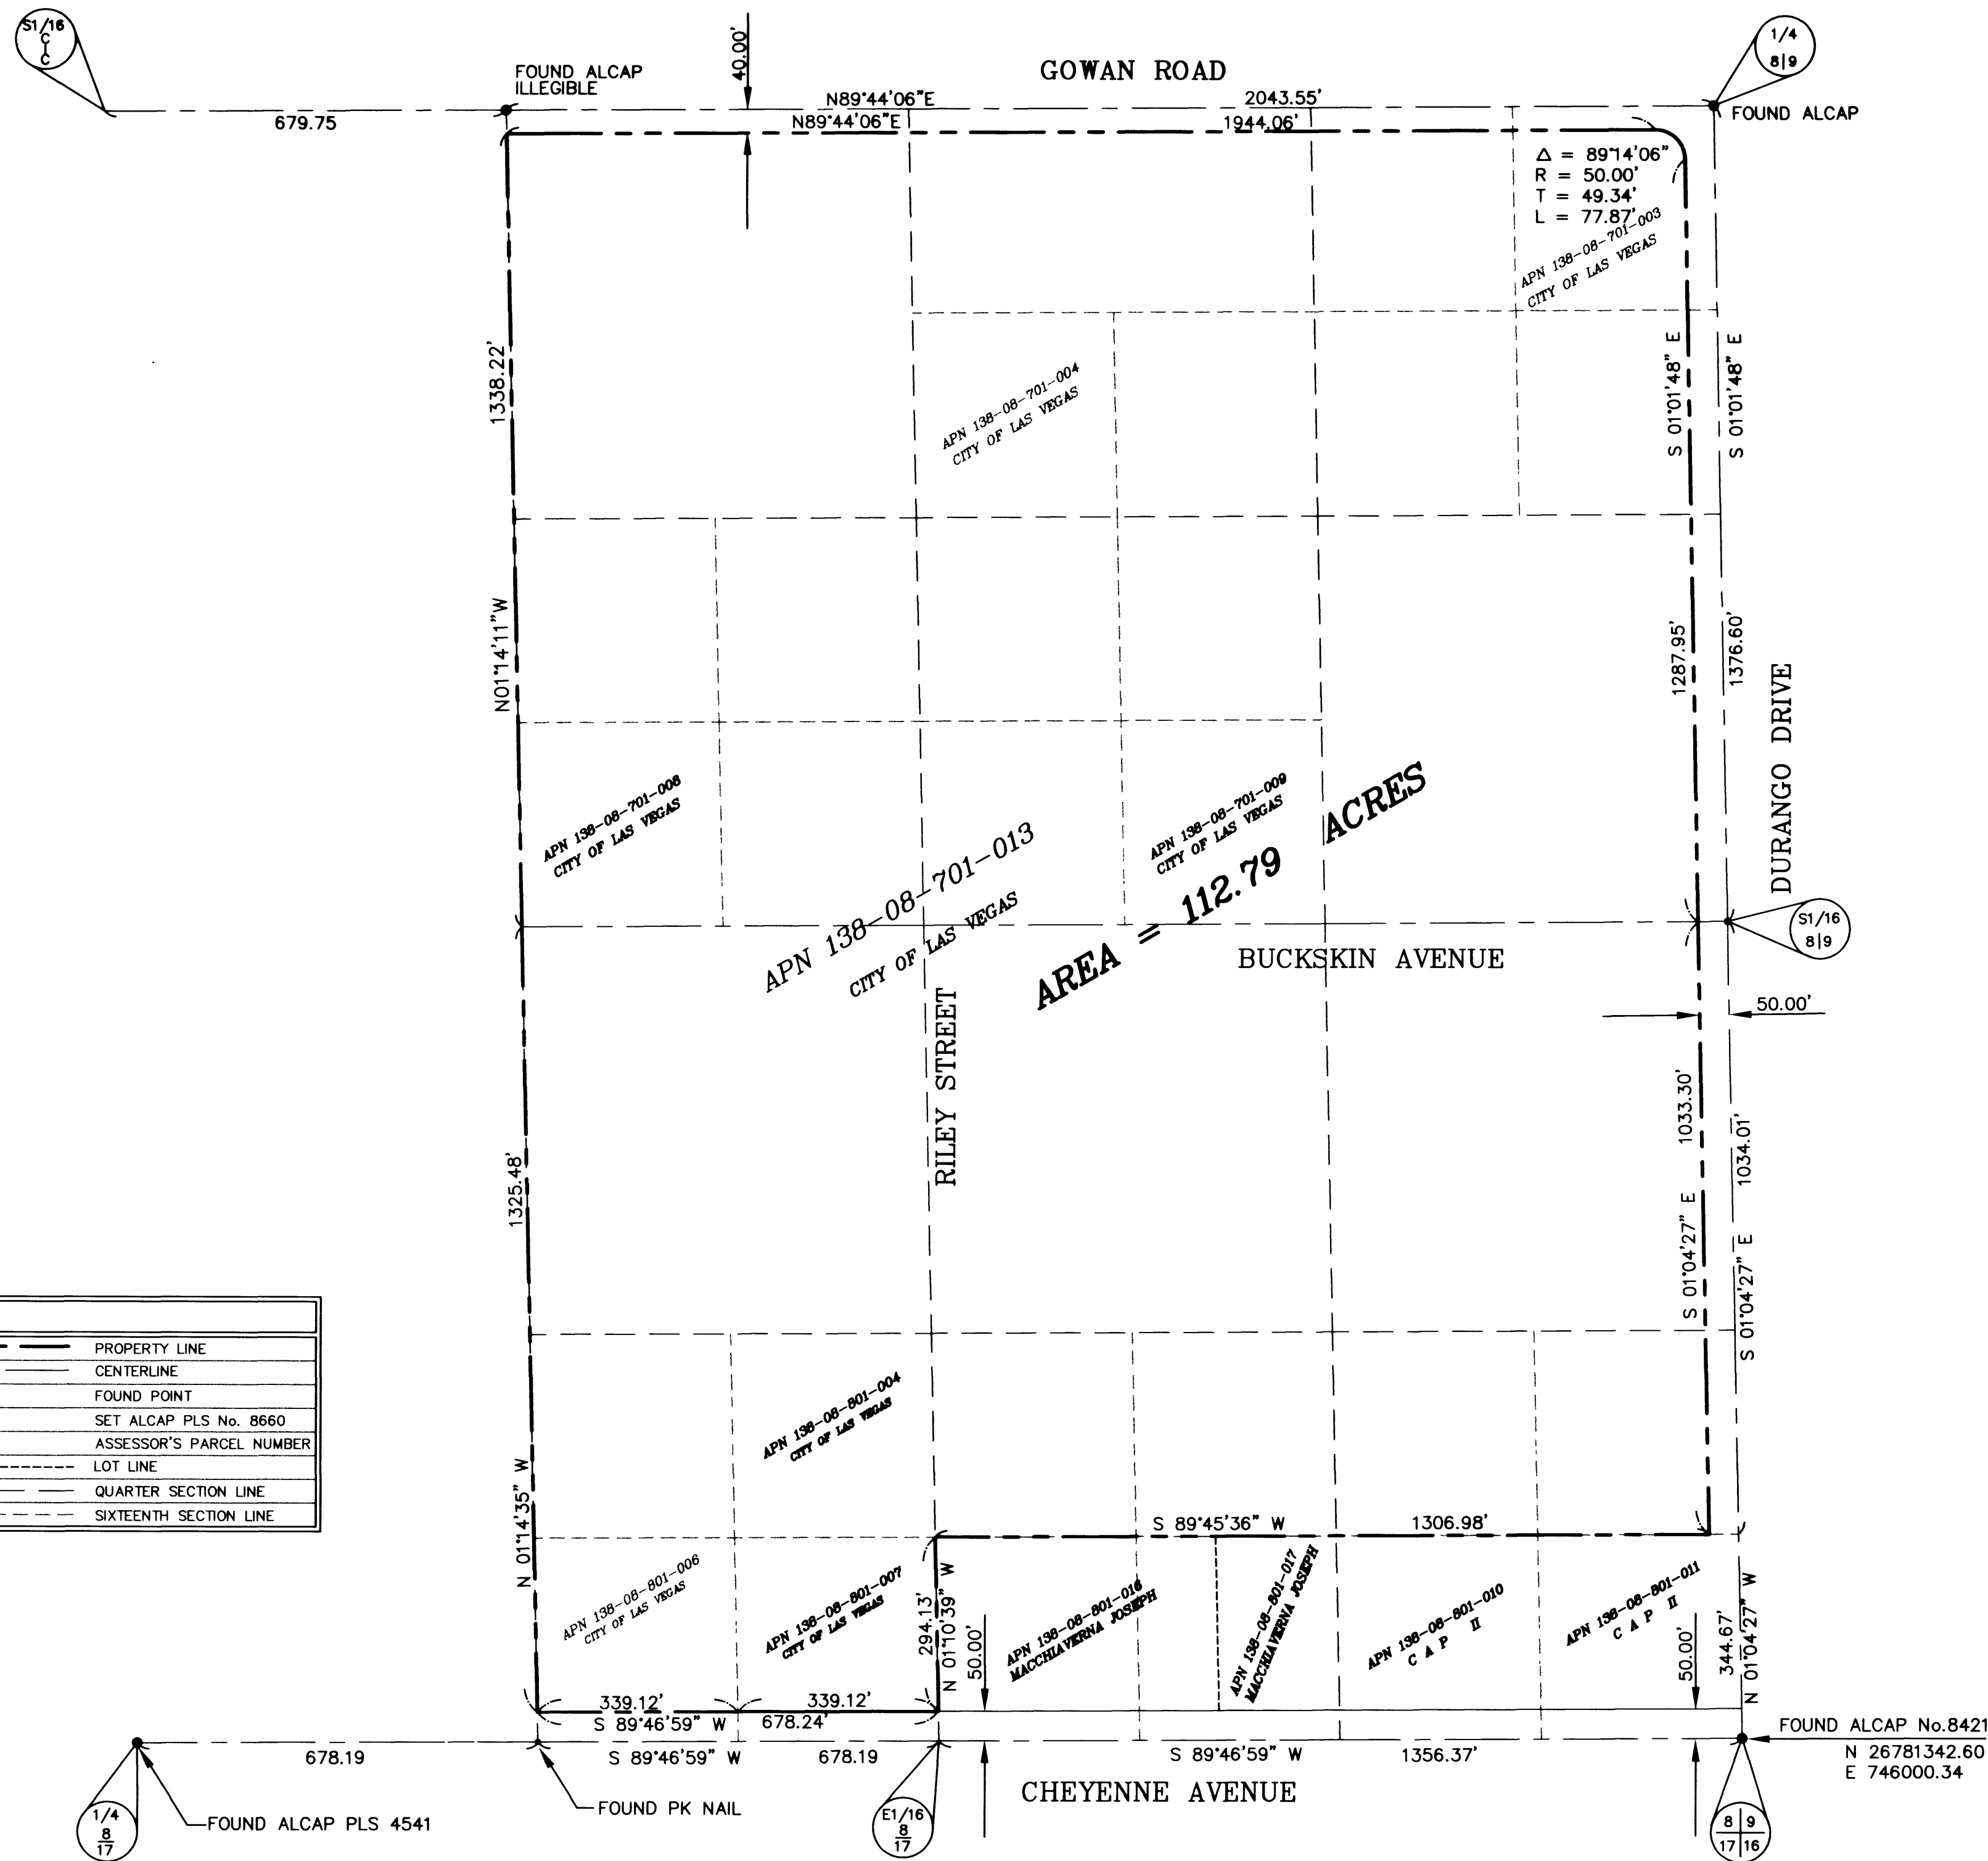

LEGEND:	
---	PROPERTY LINE
---	CENTERLINE
●	FOUND POINT
○	SET ALCAP PLS No. 8660
APN	ASSESSOR'S PARCEL NUMBER
---	LOT LINE
---	QUARTER SECTION LINE
---	SIXTEENTH SECTION LINE

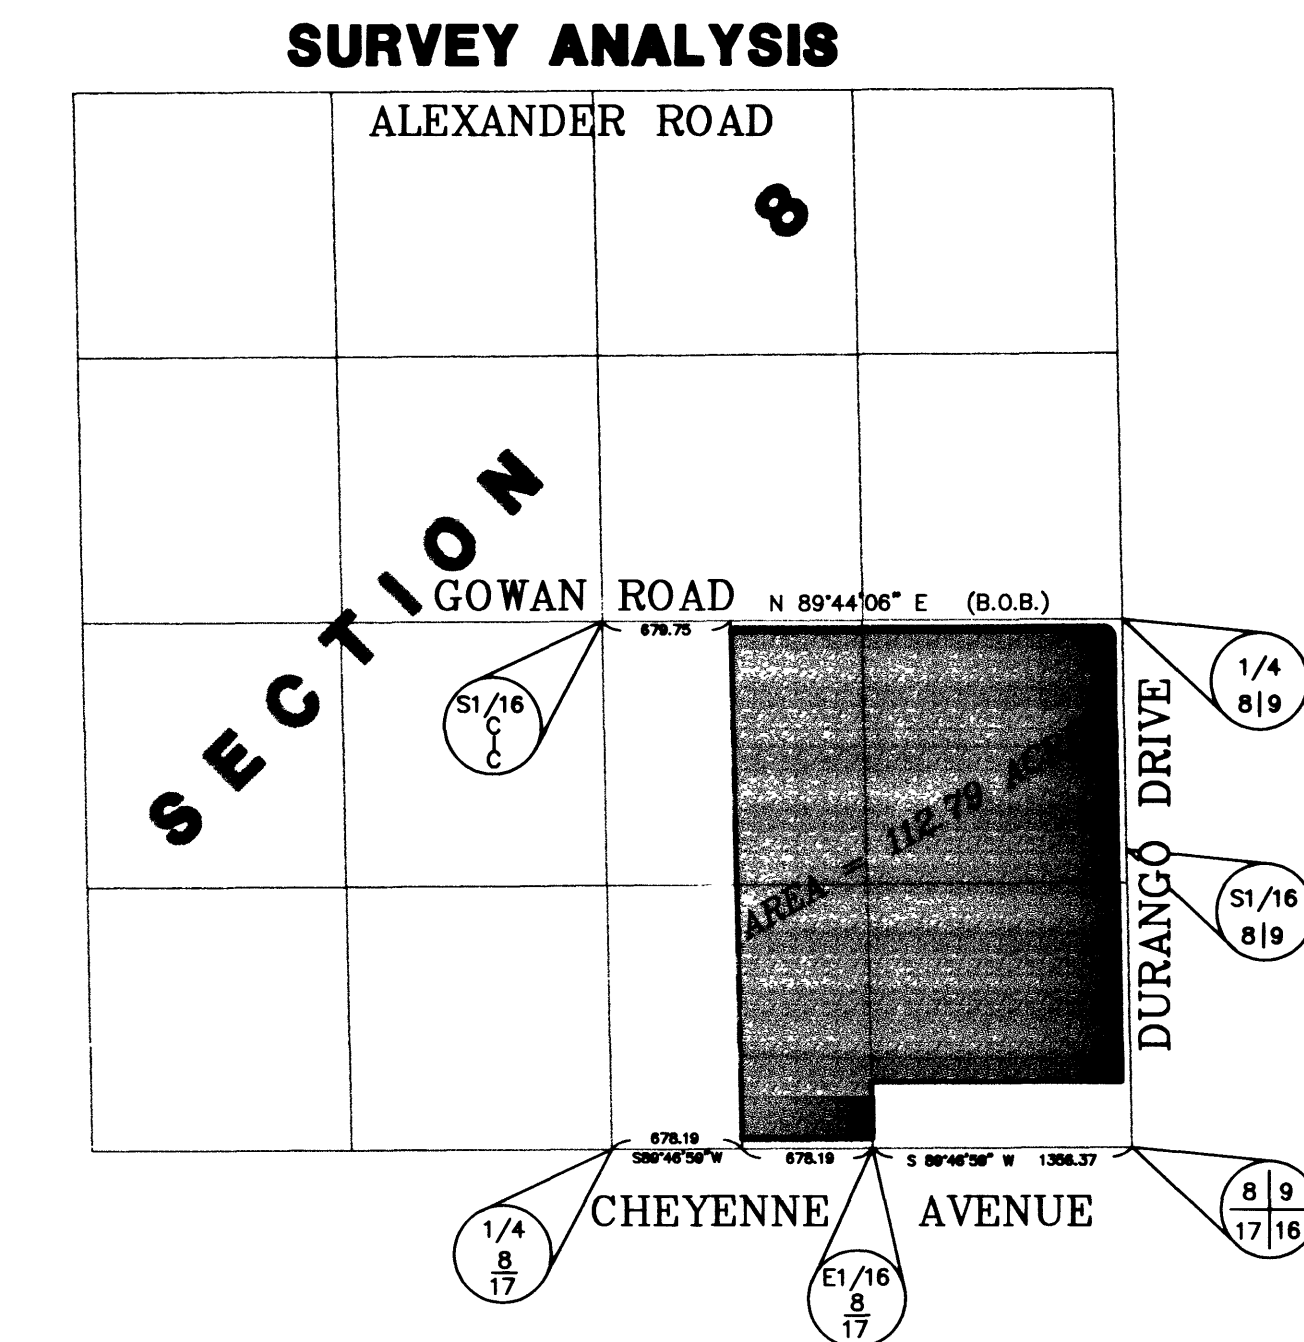

BASIS OF BEARINGS.

BEING THE NORTH LINE OF THE SOUTHEAST QUARTER (SE 1/4) OF SECTION 8, TOWNSHIP 20 SOUTH, RANGE 60 EAST, M.D.M. CLARK COUNTY, NEVADA. TAKEN AS NORTH 89°44'06" EAST, SADDLEBACK EAST - UNIT 4 MAP, BOOK 62, PAGE 92, RECORDED JULY 14, 1994, CLARK COUNTY, OFFICIAL RECORDS.


SURVEYOR'S CERTIFICATE.

I, PAUL B. CHANDLER, A PROFESSIONAL LAND SURVEYOR REGISTERED IN THE STATE OF NEVADA AND ACTING AS AGENT FOR POGGEMEYER DESIGN GROUP CERTIFY TO GREELEY AND HANSEN, THAT:

- 1) THIS IS A TRUE AND ACCURATE REPRESENTATION OF THE LANDS SURVEYED UNDER MY SUPERVISION AT THE INSTANCE OF GREELEY AND HANSEN.
- 2) THE LANDS SURVEYED LIE WITHIN SECTIONS 8, TOWNSHIP 20 SOUTH RANGE 60 EAST, AND THE SURVEY WAS COMPLETED ON SEPTEMBER 15, 1995.
- 3) THERE ARE NO ENCROACHMENTS EXCEPT AS SHOWN ON THIS MAP.
- 4) THE MONUMENTS ARE OF THE CHARACTER SHOWN AND OCCUPY THE POSITIONS INDICATED.

POGGEMEYER DESIGN GROUP
ENGINEERS PLANNERS SURVEYORS
LANDSCAPE ARCHITECTS
2601 NORTH TENAYA WAY
LAS VEGAS, NEVADA 89128 (702) 255-8100

PAUL B. CHANDLER
PROFESSIONAL LAND SURVEYOR
STATE OF NEVADA
REGISTRATION NO. 8660

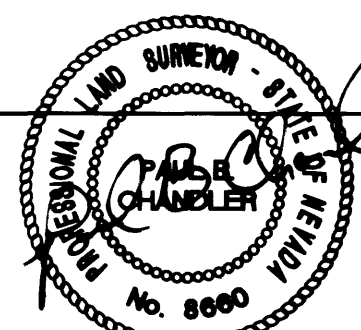


GREELEY AND HANSEN
ENGINEERS
4625 SOUTH POLARIS AVENUE, SUITE 210
LAS VEGAS, NEVADA 89103 (702) 736-7062

DESIGNED PBC
DRAWN PBC
CHECKED PBC

APPROVED

NO.	DATE	APPO	REVISION

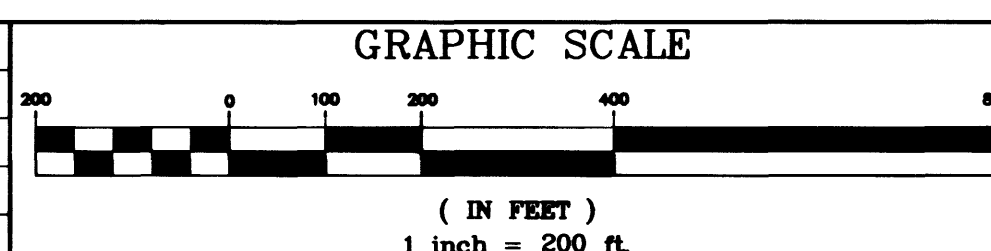

CITY OF LAS VEGAS, NEVADA
DEPARTMENT OF PUBLIC WORKS
NORTHWEST WATER RESOURCE CENTER
100% DESIGN

SURVEY
MONUMENTATION PLAN

PROJ. NO.	7190
DWG	PDG 1
SHEET	91 OF 106
DATE	07.22.98
REV	-