


VIEW "PLT" (MS)
I:\CAD\PLANS\13549\DETAILS\FID-PLAN.DWG

27426

NOTE:

1. FOR FIELD INLET DIMENSIONS AND SECTIONS, SEE SHEET D19.
2. SEE SECTION 610 OF THE SPECIAL PROVISIONS FOR FLEXIBLE CONCRETE REVETMENT.

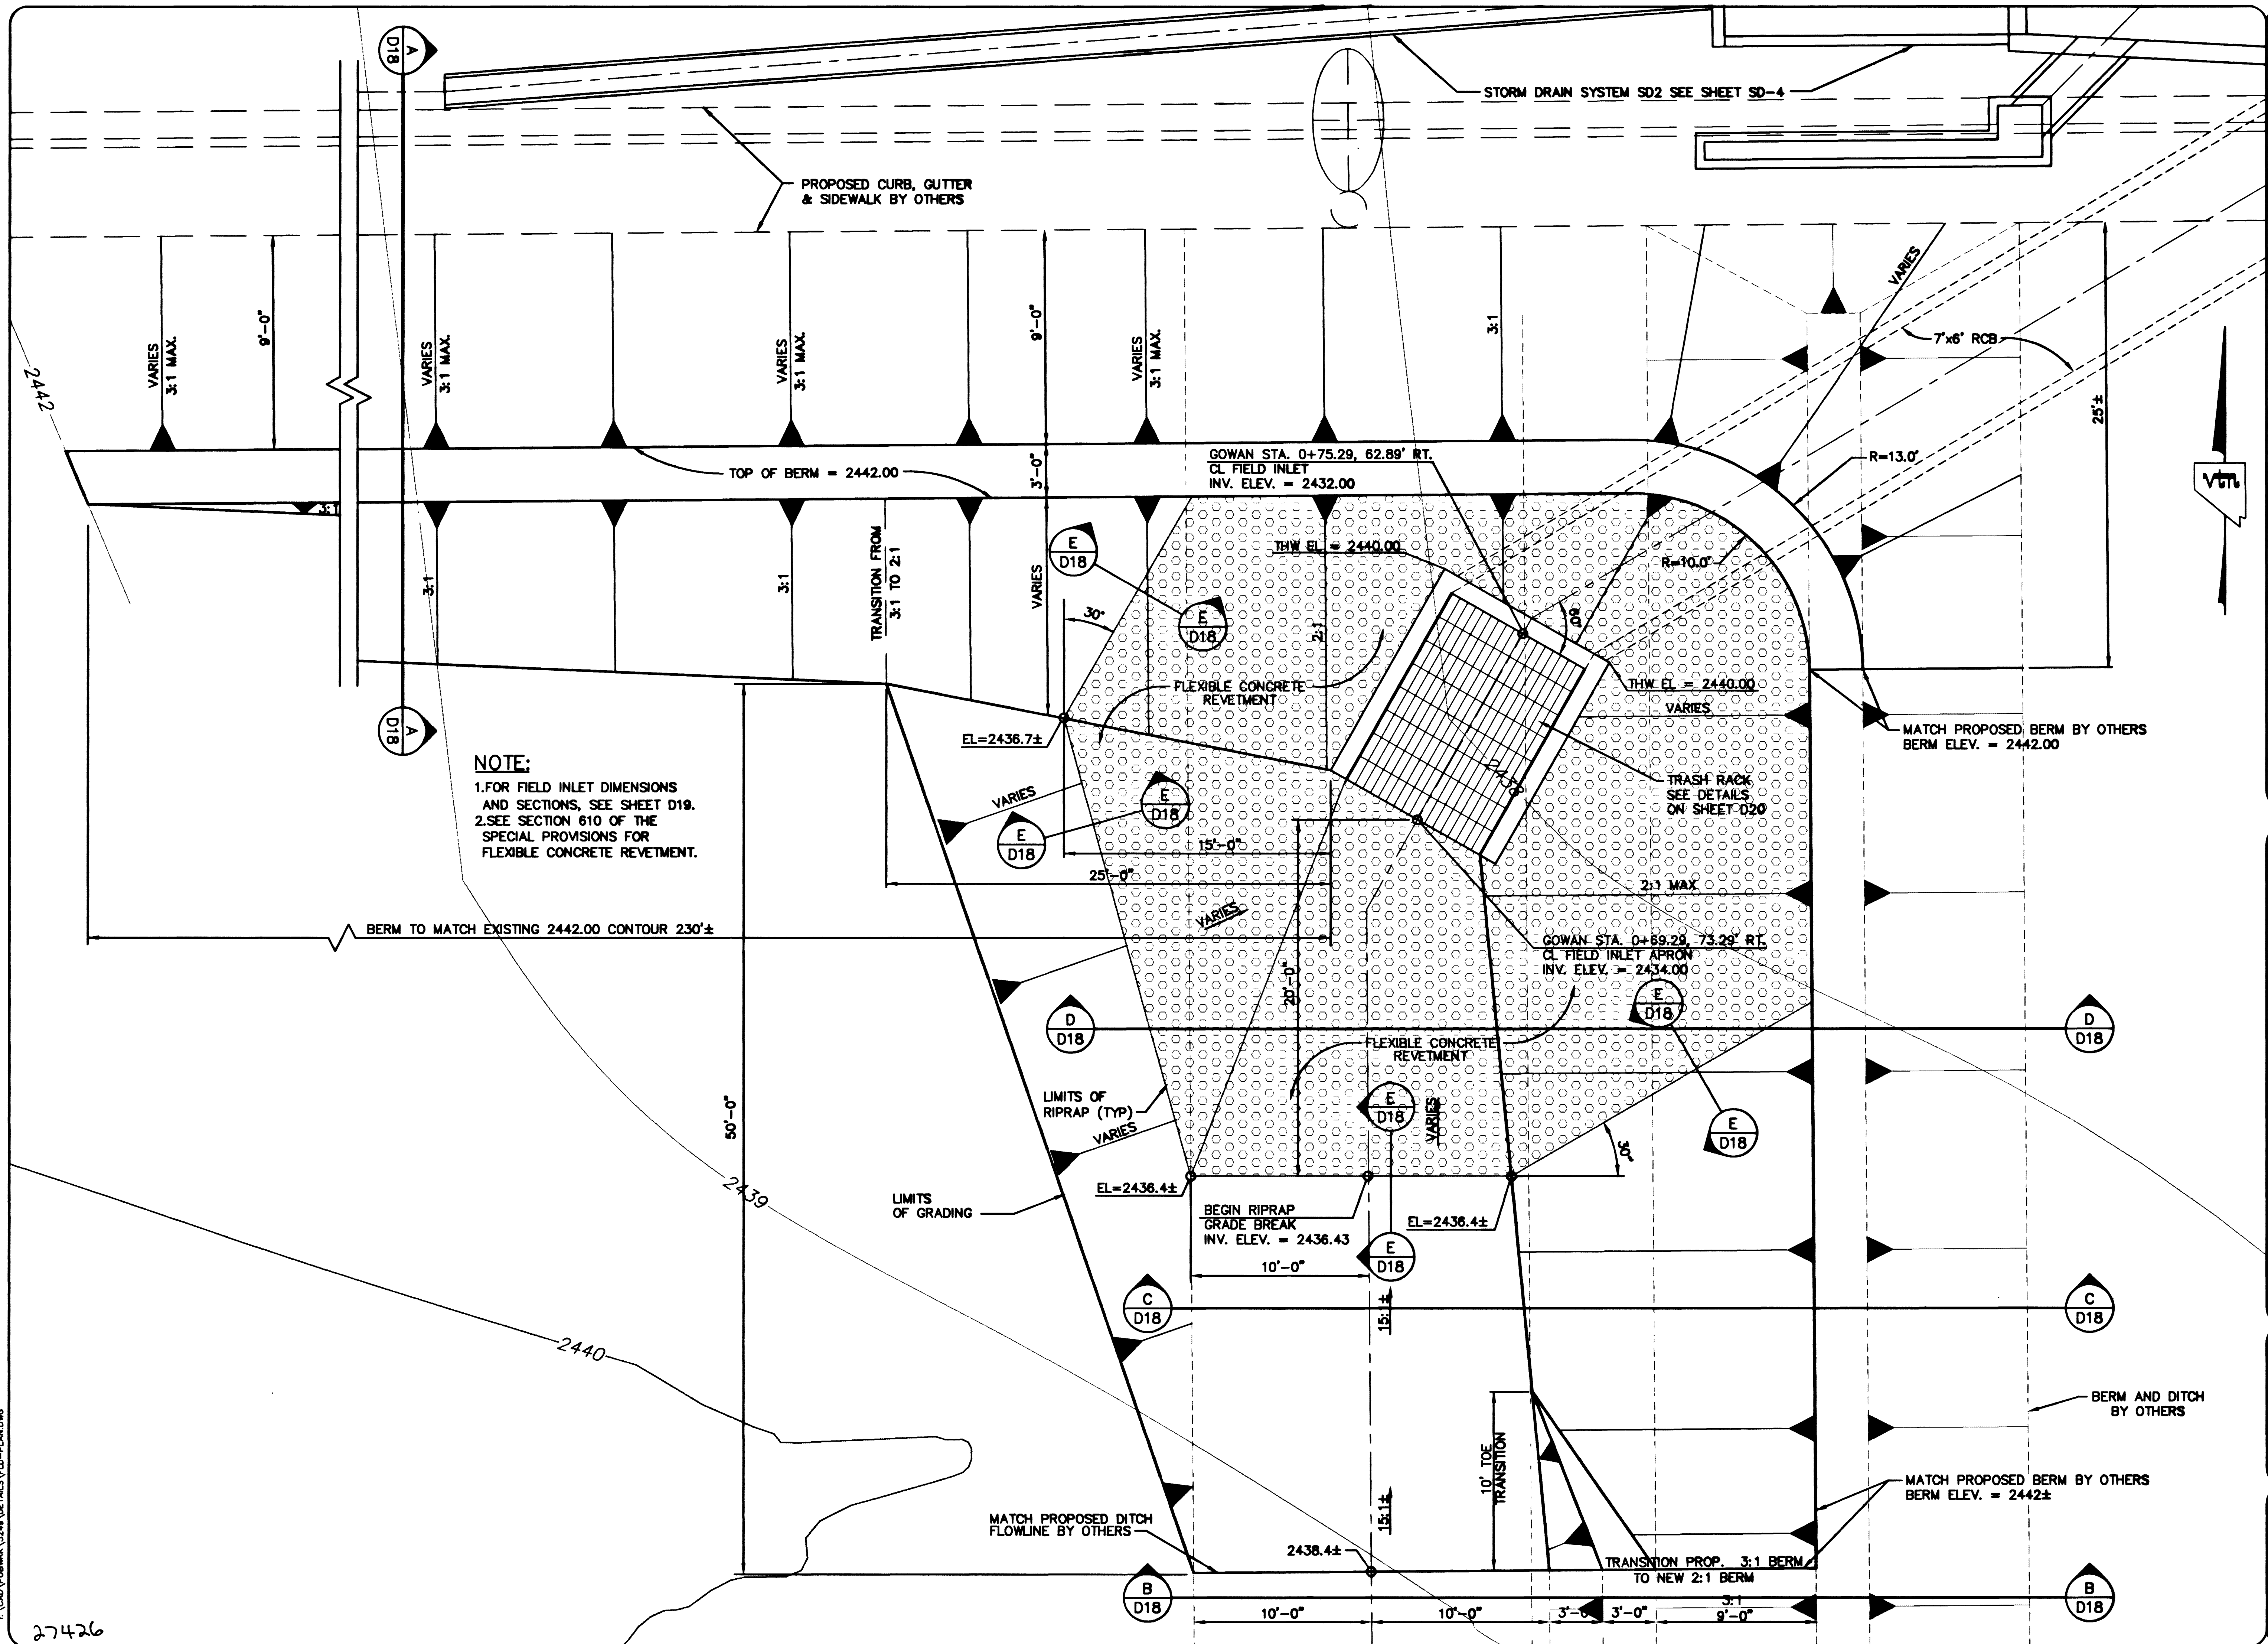

DEPARTMENT OF PUBLIC WORKS


CITY OF LAS VEGAS



CONSULTING ENGINEERS • PLANNERS • LAND SURVEYORS
2727 SOUTH RAINBOW BOULEVARD
LAS VEGAS, NEVADA 89102-5148 PHONE (702) 873-7550 FAX (702) 362-2597

FIELD INLET LAYOUT PLAN

DURANGO DRIVE IMPROVEMENTS
CHEYENNE AVENUE TO LONE MOUNTAIN ROAD

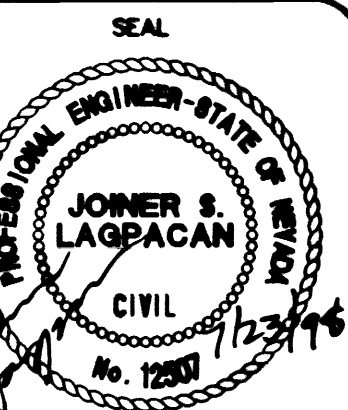

NO. NO.	5249
BY	JL.WBM,LMW
DATE	07/17/98
SCALE	HORIZ. 1/4"=1'-0" VERT. NONE
DRAWING	SHEET 23 OF 106 SHEETS
D17	