




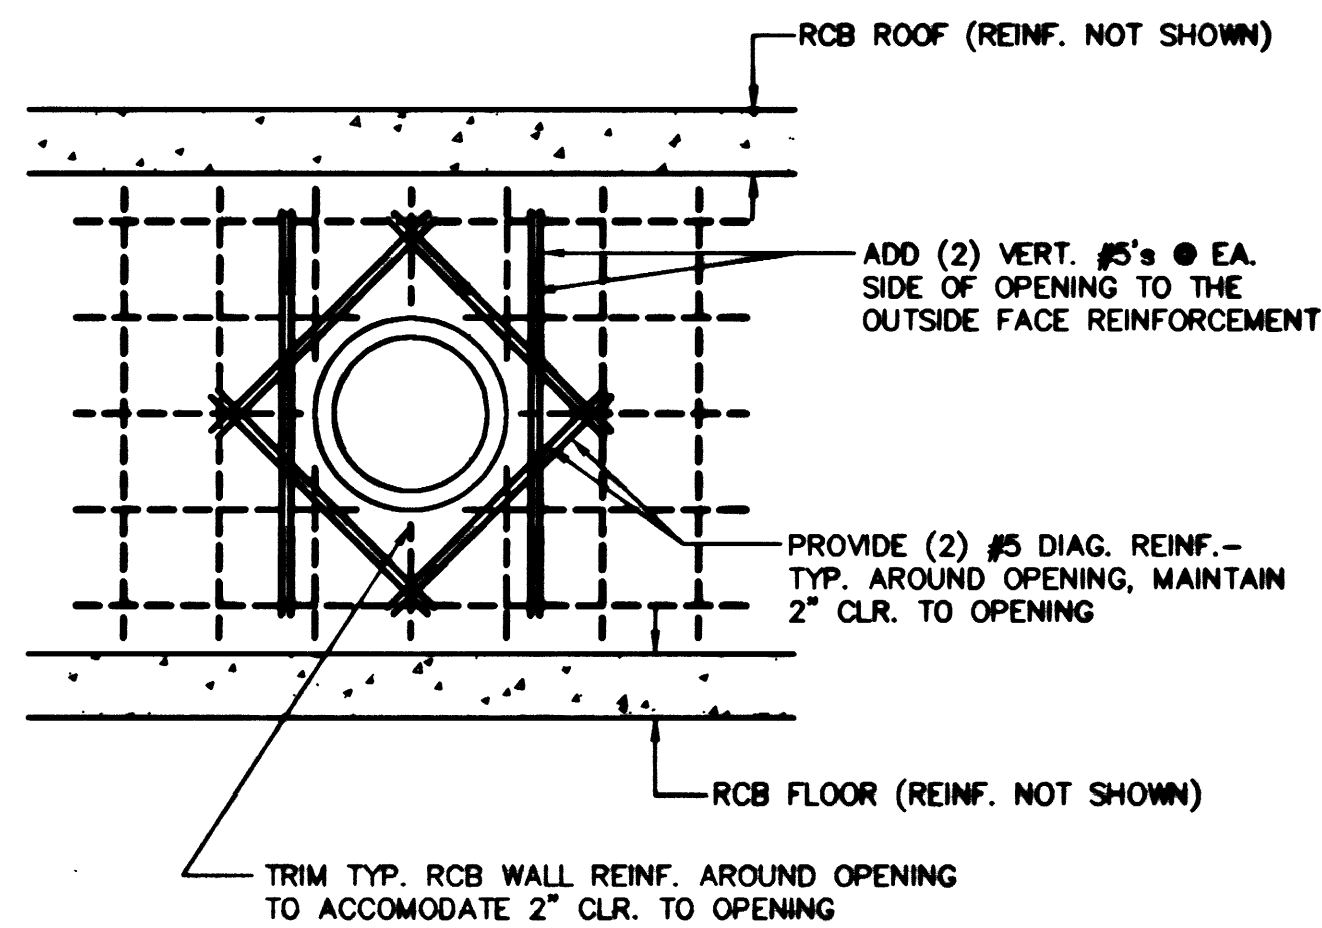


1
D24 **REINFORCING DETAIL**
PRECAST RCB OPENING FOR RCP LATERALS
NO SCALE

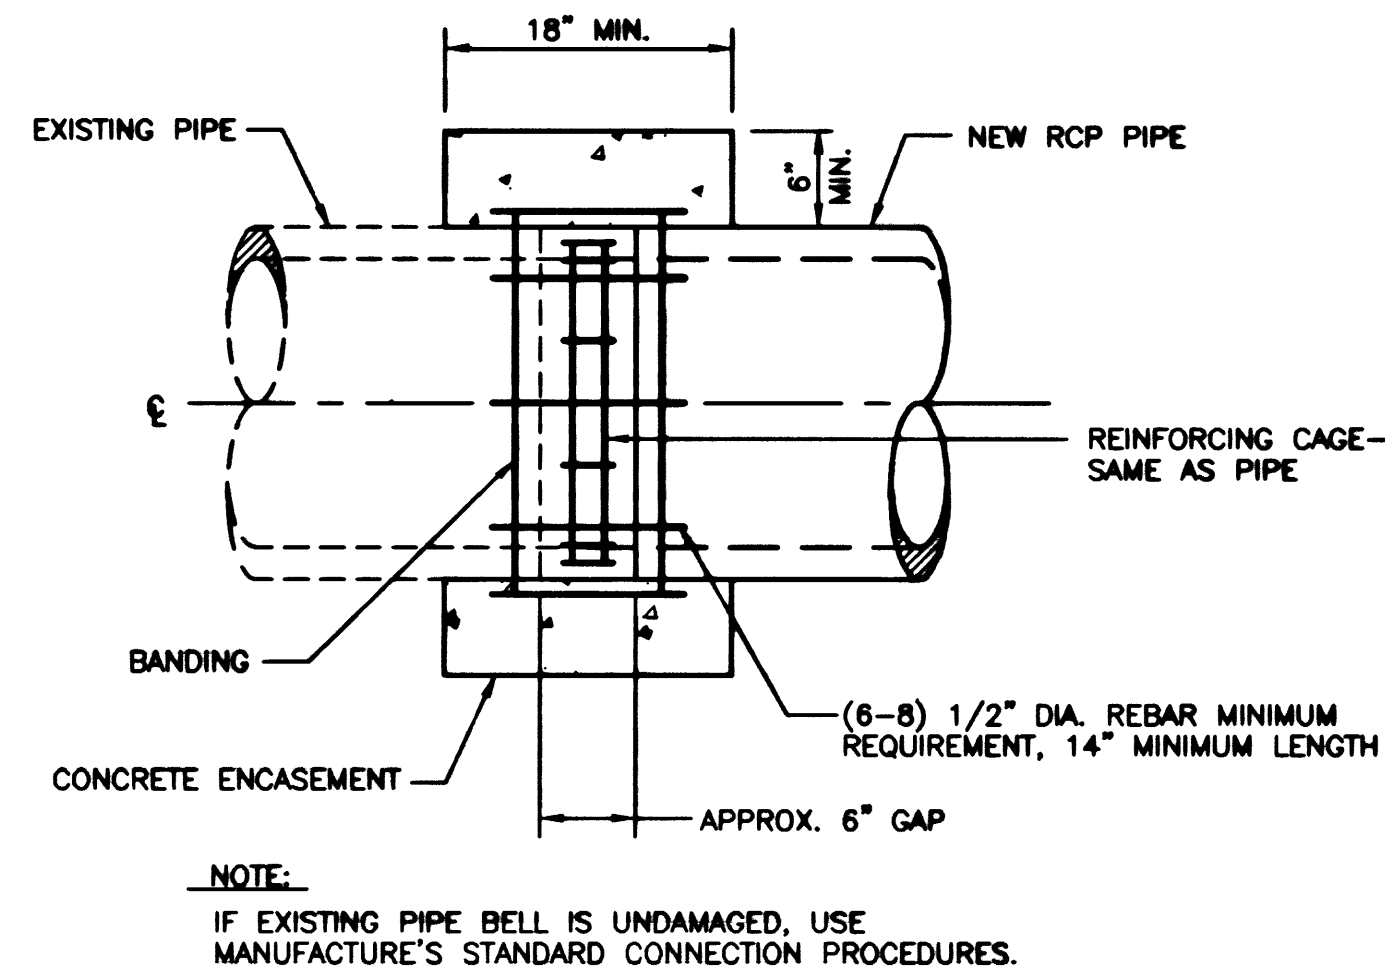


2
D24 **TYPICAL RCP CONNECTION DETAIL**
NO SCALE

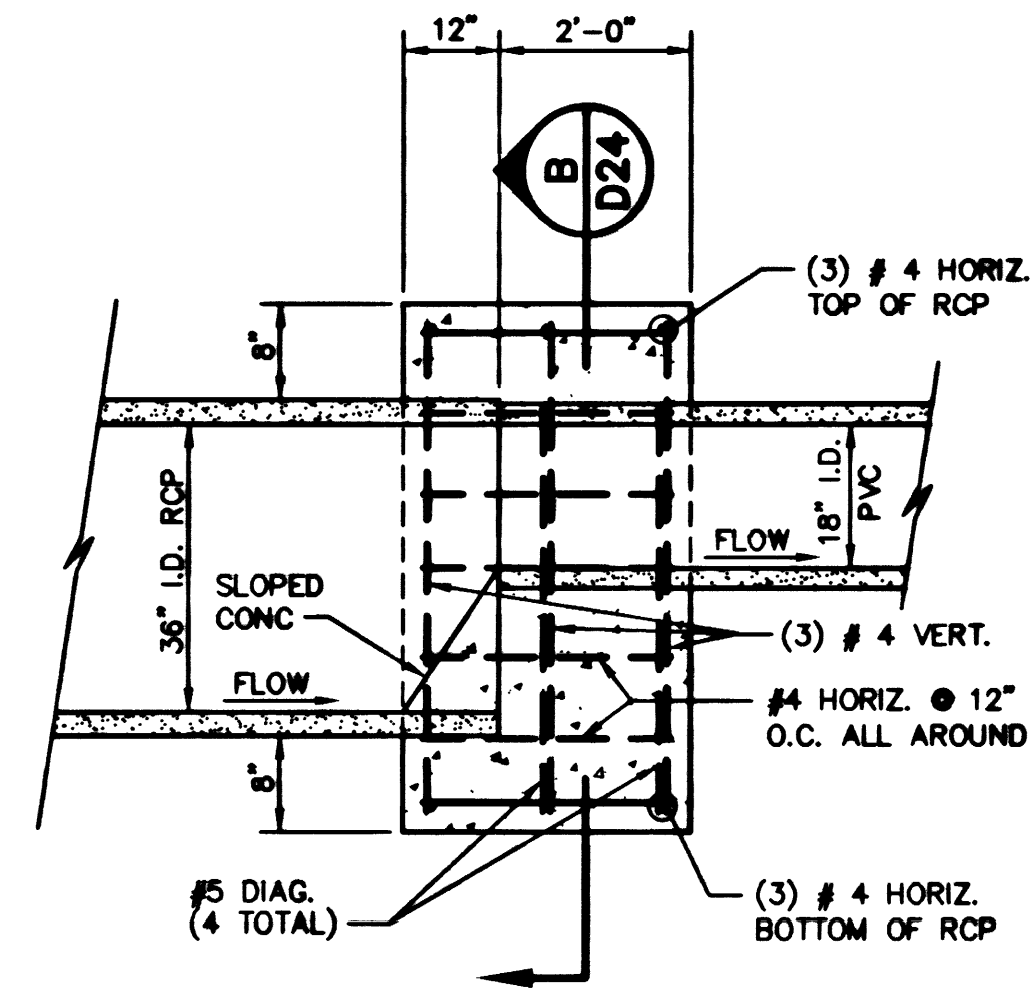


3
D24 **36" RCP TO TEMPORARY 18" PVC**
CONNECTION AND PLUG DETAIL
NO SCALE

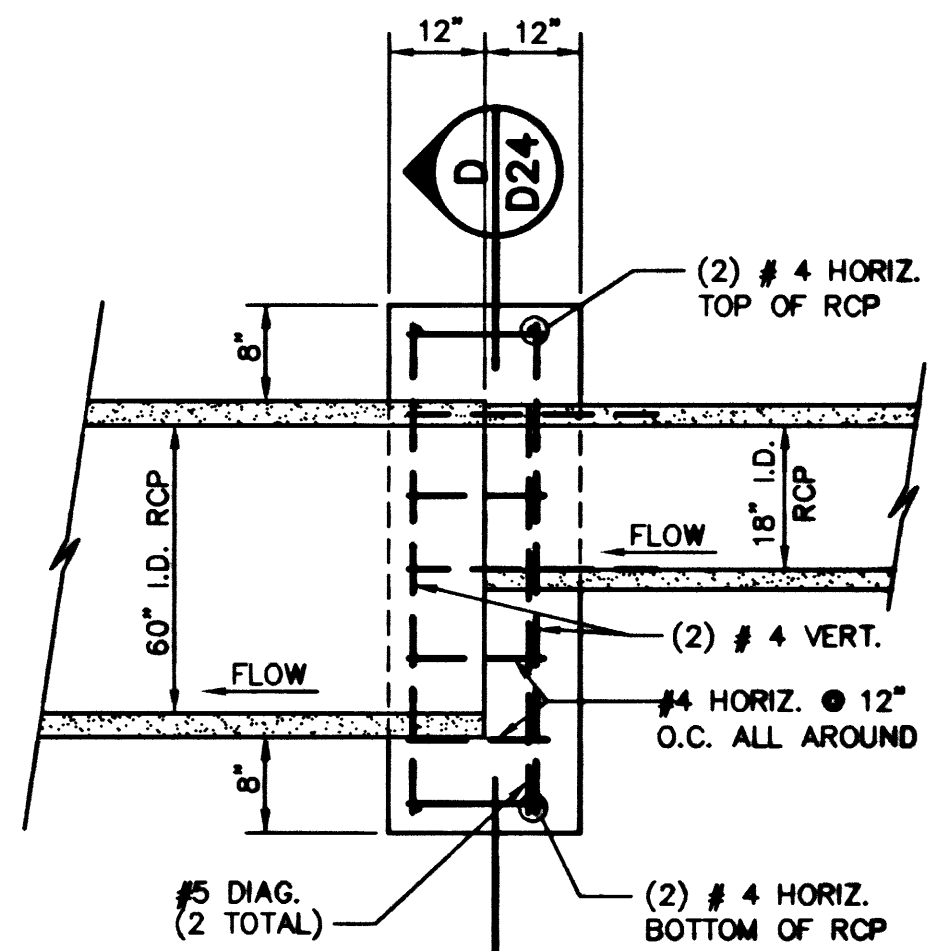

4
D24 **60" RCP TO 18" RCP**
CONNECTION AND PLUG DETAIL
NO SCALE

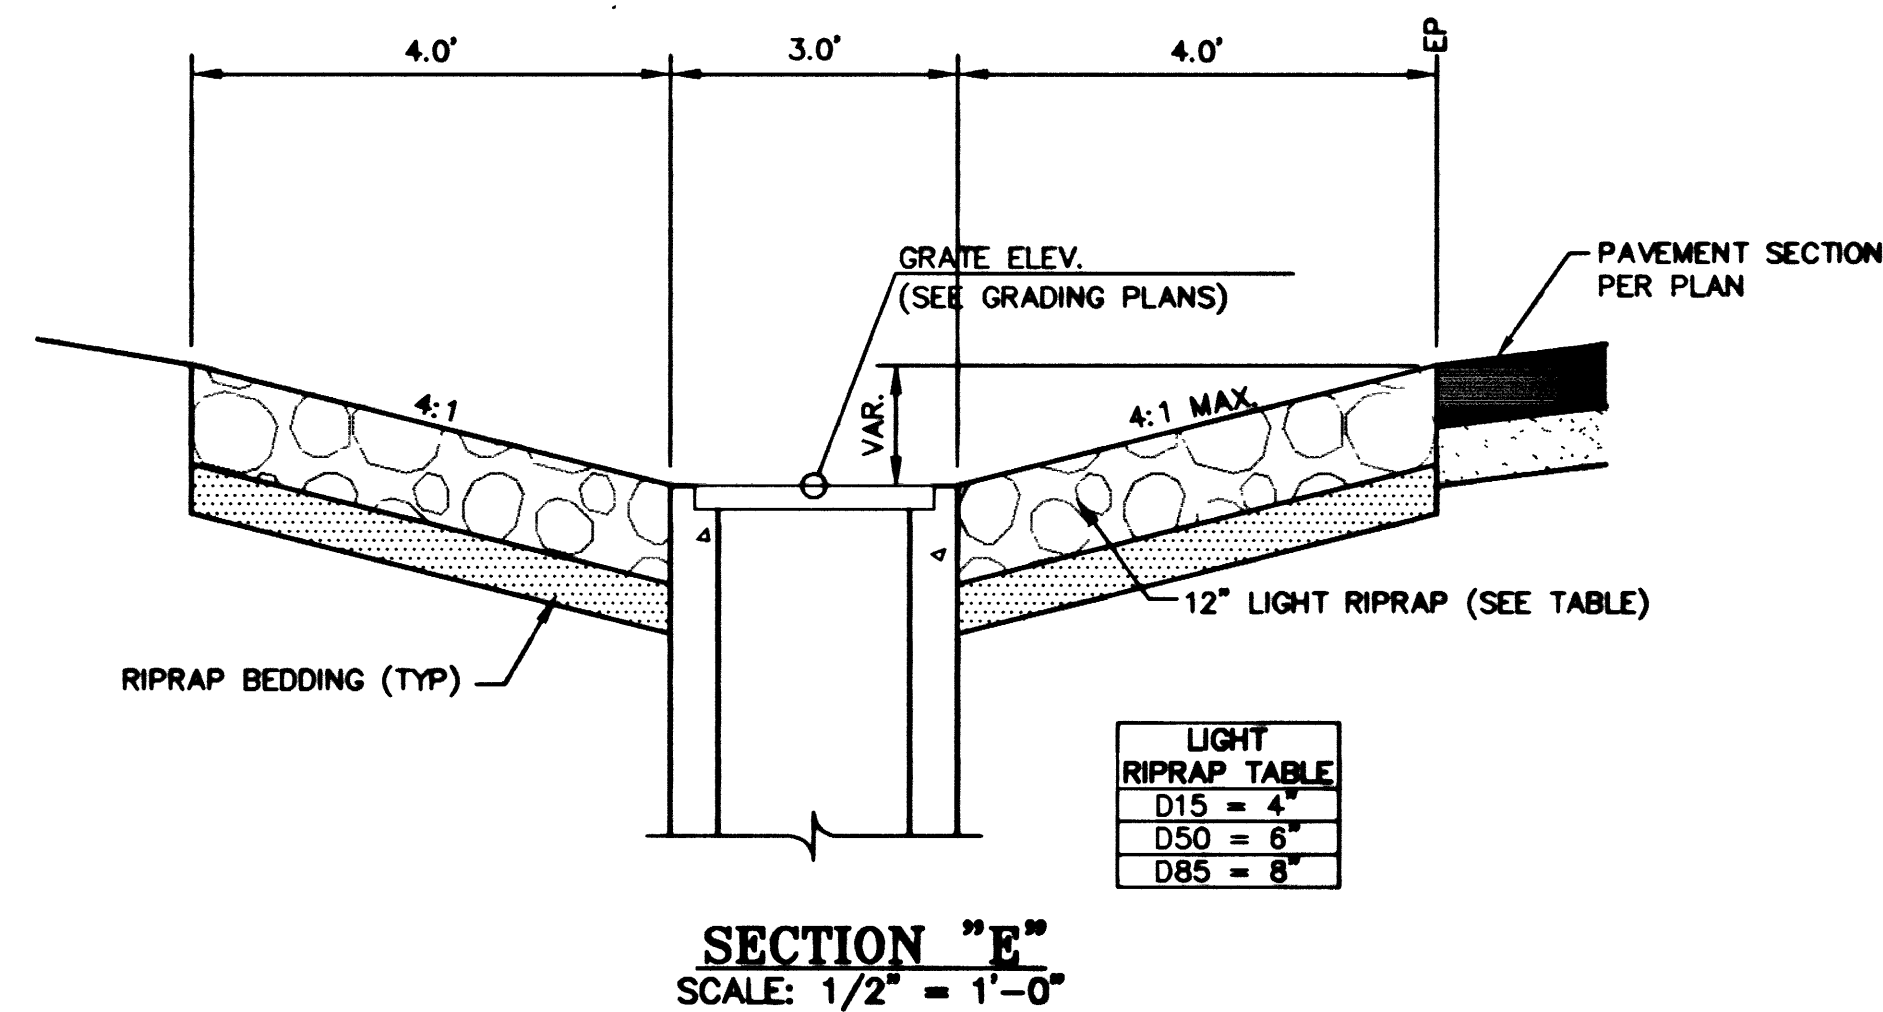

5
D24 **APRON PLAN**
MODIFIED RIPRAP APRON
SCALE: 1/2" = 1'-0"

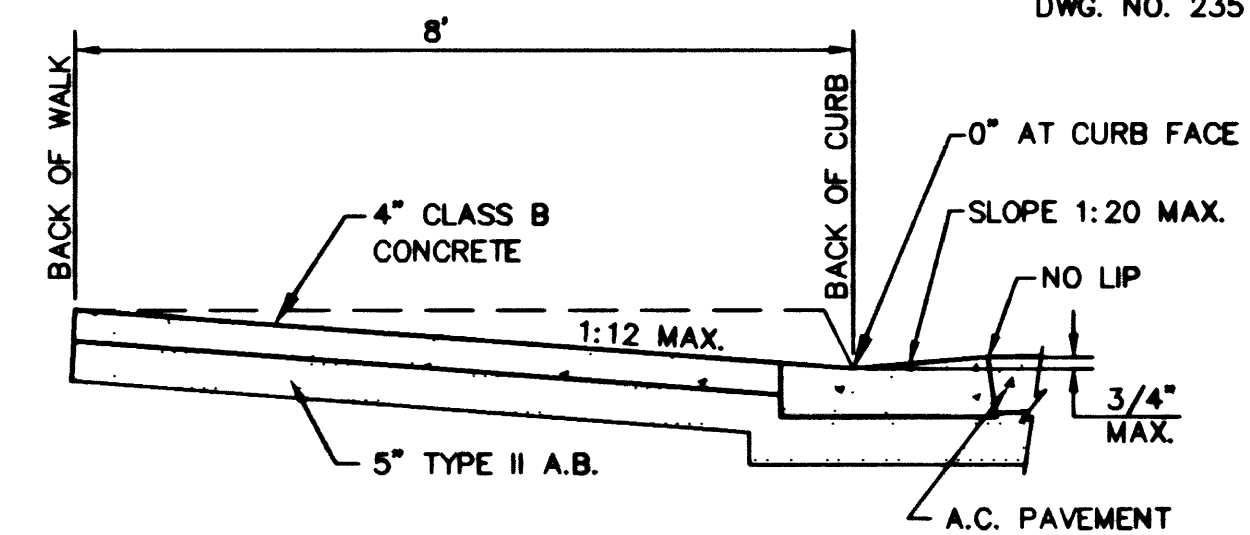

6
D24 **MODIFIED SIDEWALK RAMP CASE II**
NO SCALE


DEPARTMENT OF PUBLIC WORKS
CITY OF LAS VEGAS

vtm nevada

CONSULTING ENGINEERS • PLANNERS • LAND SURVEYORS
2727 SOUTH RAINBOW BOULEVARD
LAS VEGAS, NEVADA 89102-5148 PHONE (702) 873-7550 FAX (702) 362-2597

MISCELLANEOUS DETAILS

DURANGO DRIVE IMPROVEMENTS
CHEYENNE AVENUE TO LONE MOUNTAIN ROAD

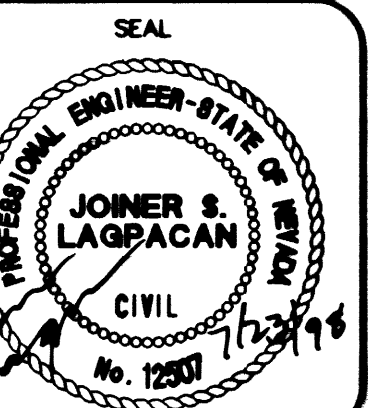

NO. NO.	5249
BY	JL,LMW,DJB
DATE	07/17/98
SCALE	HORIZ. NONE VERT. NONE
DRAWING	SHEET 30 OF 106