
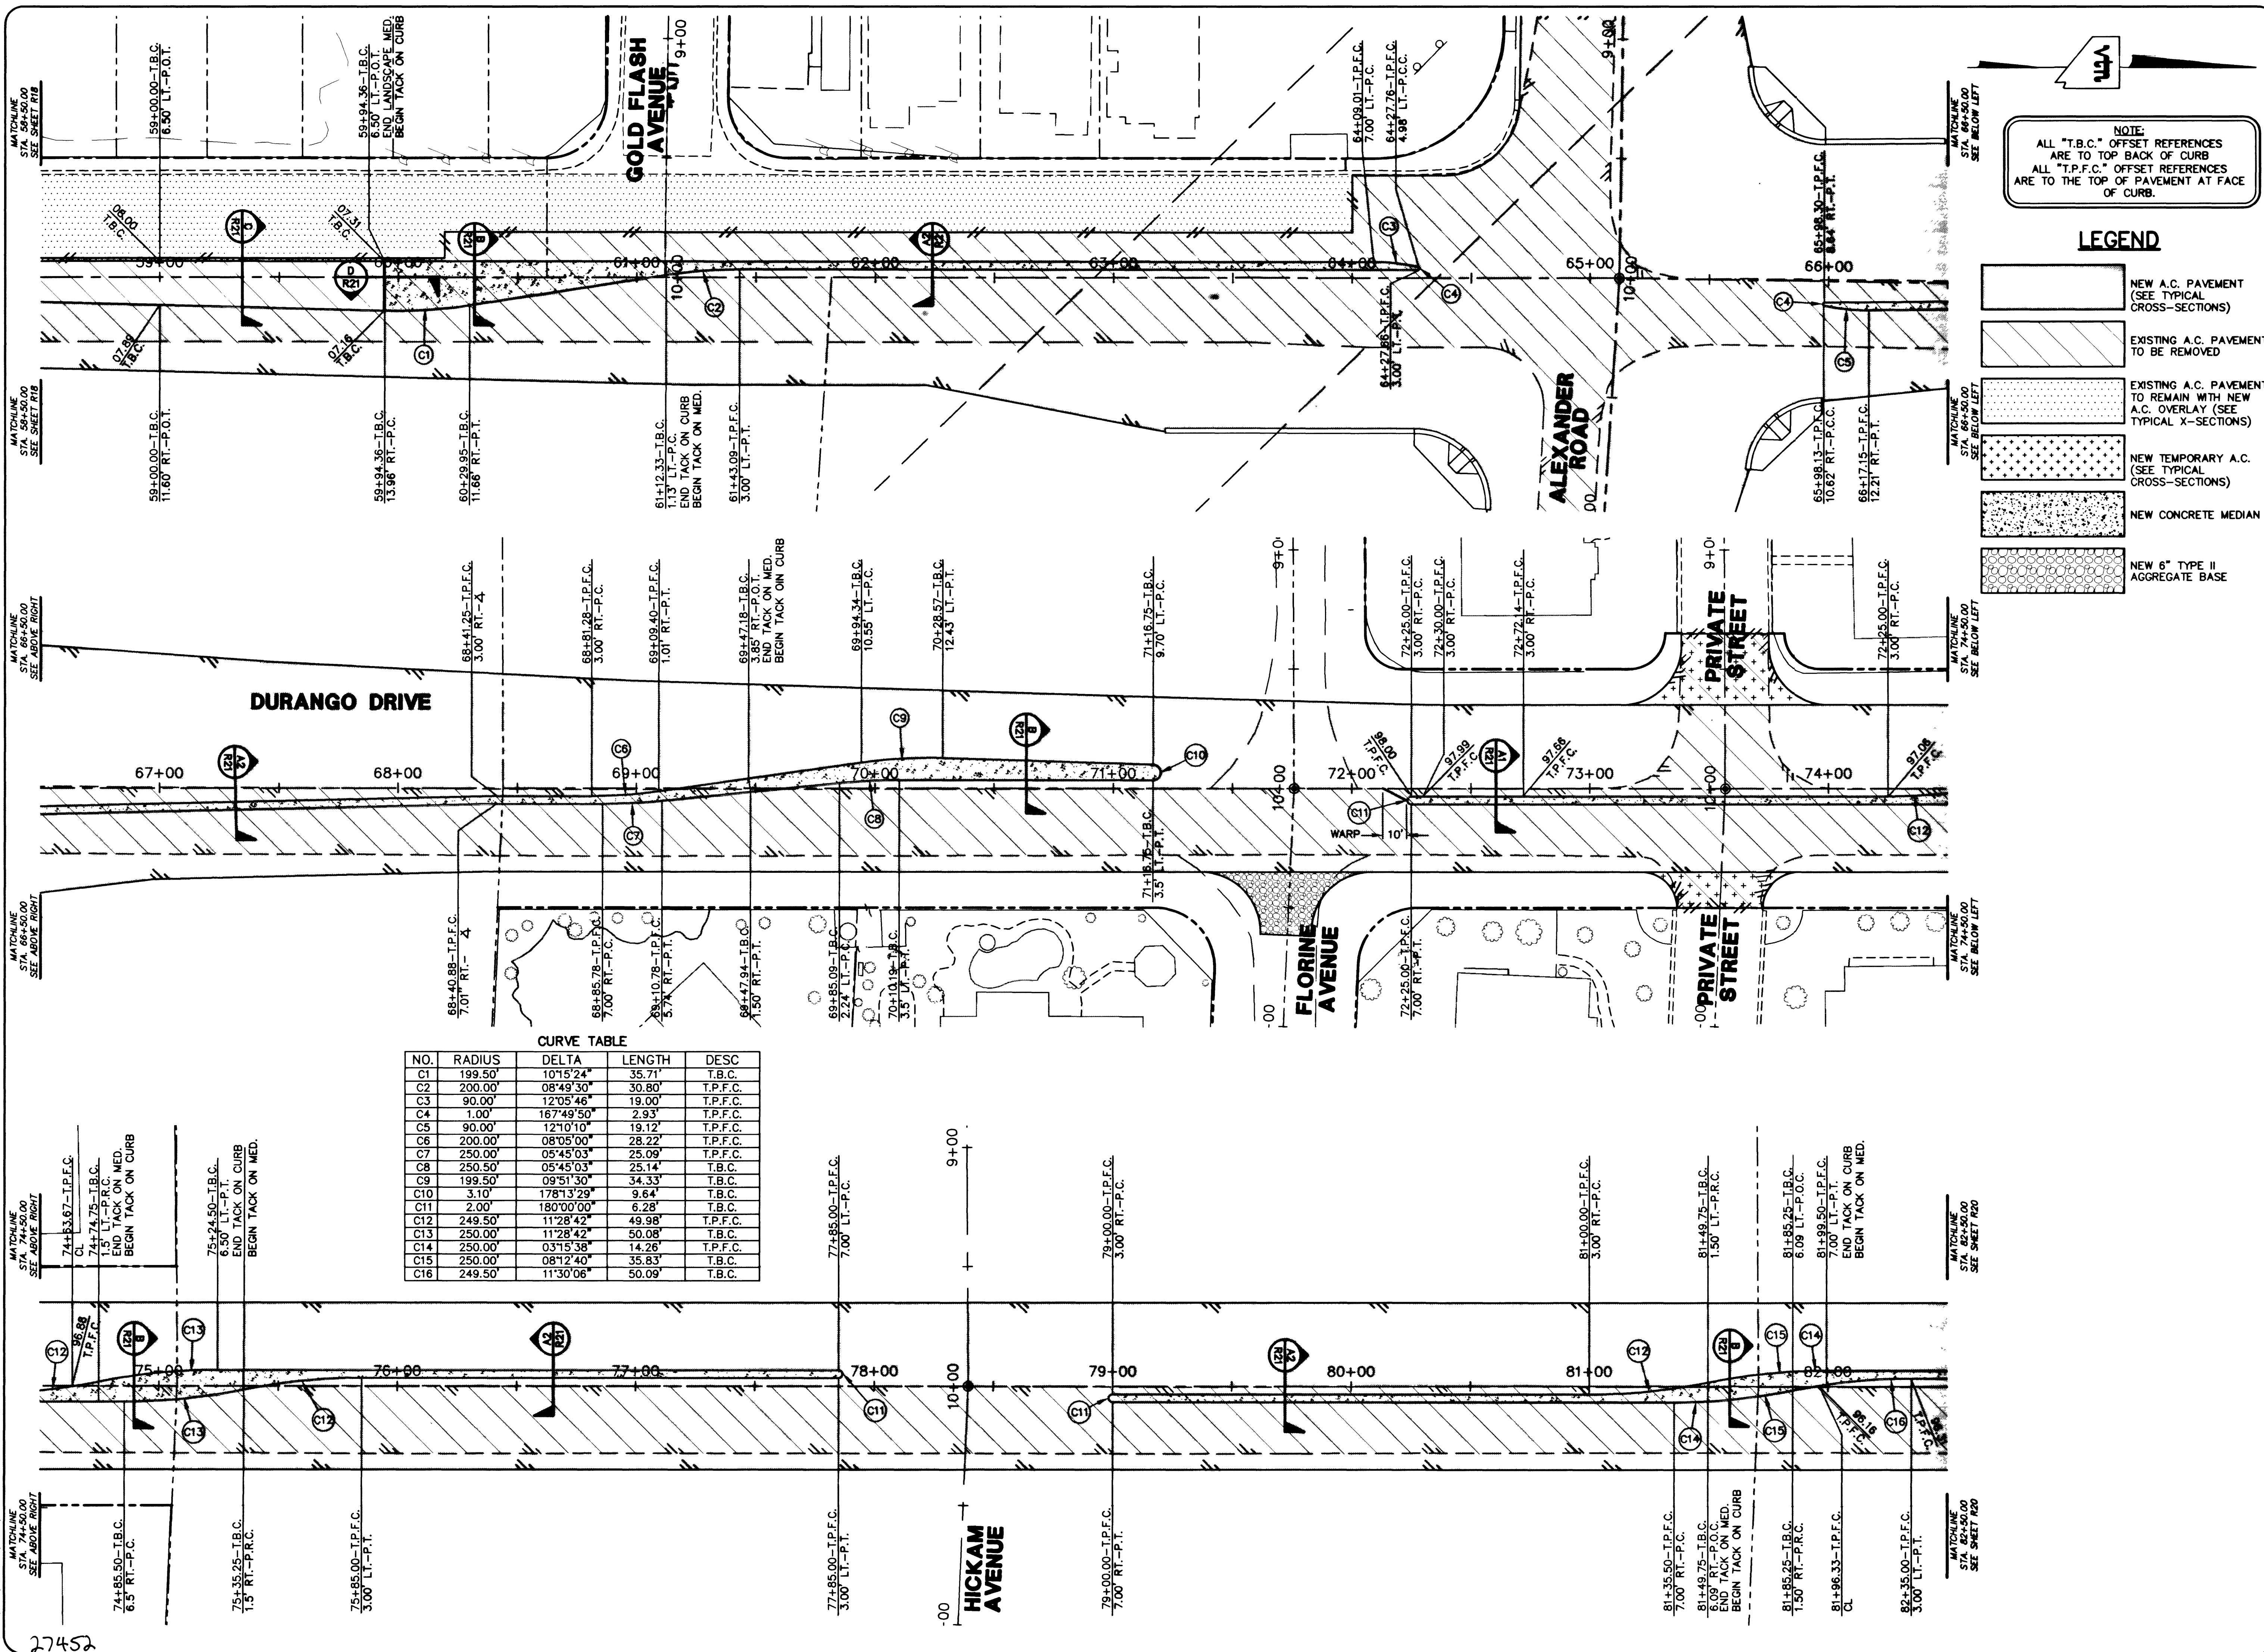
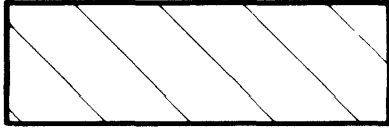
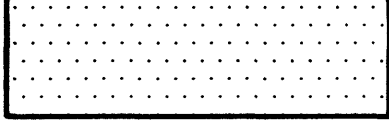
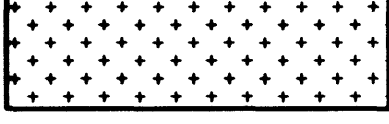


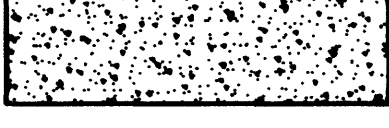

NOTE:
ALL "T.B.C." OFFSET REFERENCES
ARE TO TOP BACK OF CURB
ALL "T.P.F.C." OFFSET REFERENCES
ARE TO THE TOP OF PAVEMENT AT FACE
OF CURB.

LEGEND

	NEW A.C. PAVEMENT (SEE TYPICAL CROSS-SECTIONS)
	EXISTING A.C. PAVEMENT TO BE REMOVED
	EXISTING A.C. PAVEMENT TO REMAIN WITH NEW A.C. OVERLAY (SEE TYPICAL X-SECTIONS)
	NEW TEMPORARY A.C. (SEE TYPICAL CROSS-SECTIONS)
	NEW CONCRETE MEDIAN
	NEW 6" TYPE II AGGREGATE BASE

DEPARTMENT OF PUBLIC WORKS

CITY OF LAS VEGAS

REV	DATE	BY	REVISION

vtn nevada

CONSULTING ENGINEERS • PLANNERS • LAND SURVEYORS

2727 SOUTH RAINBOW BOULEVARD
LAS VEGAS, NEVADA 89102-5148 PHONE (702) 873-7550 FAX (702) 362-2597

TITLE MEDIAN ISLAND GEOMETRICS AND IRRIGATION PLAN	PROJECT DURANGO DRIVE IMPROVEMENTS CHEYENNE AVENUE TO LONE MOUNTAIN ROAD
--	--

SEAL

PROFESSIONAL ENGINEER-STATE OF NEVADA

JOINER S. LAGAPACAN

CIVIL

No. 12357

WO. NO. 5249	
JSL	
BY TMM,WBM,DJB	
DATE 07/17/98	
SCALE	HORIZ. 1"=30' VERT. NONE
DRAWING R19	SHEET 49 OF 106 SHEETS