


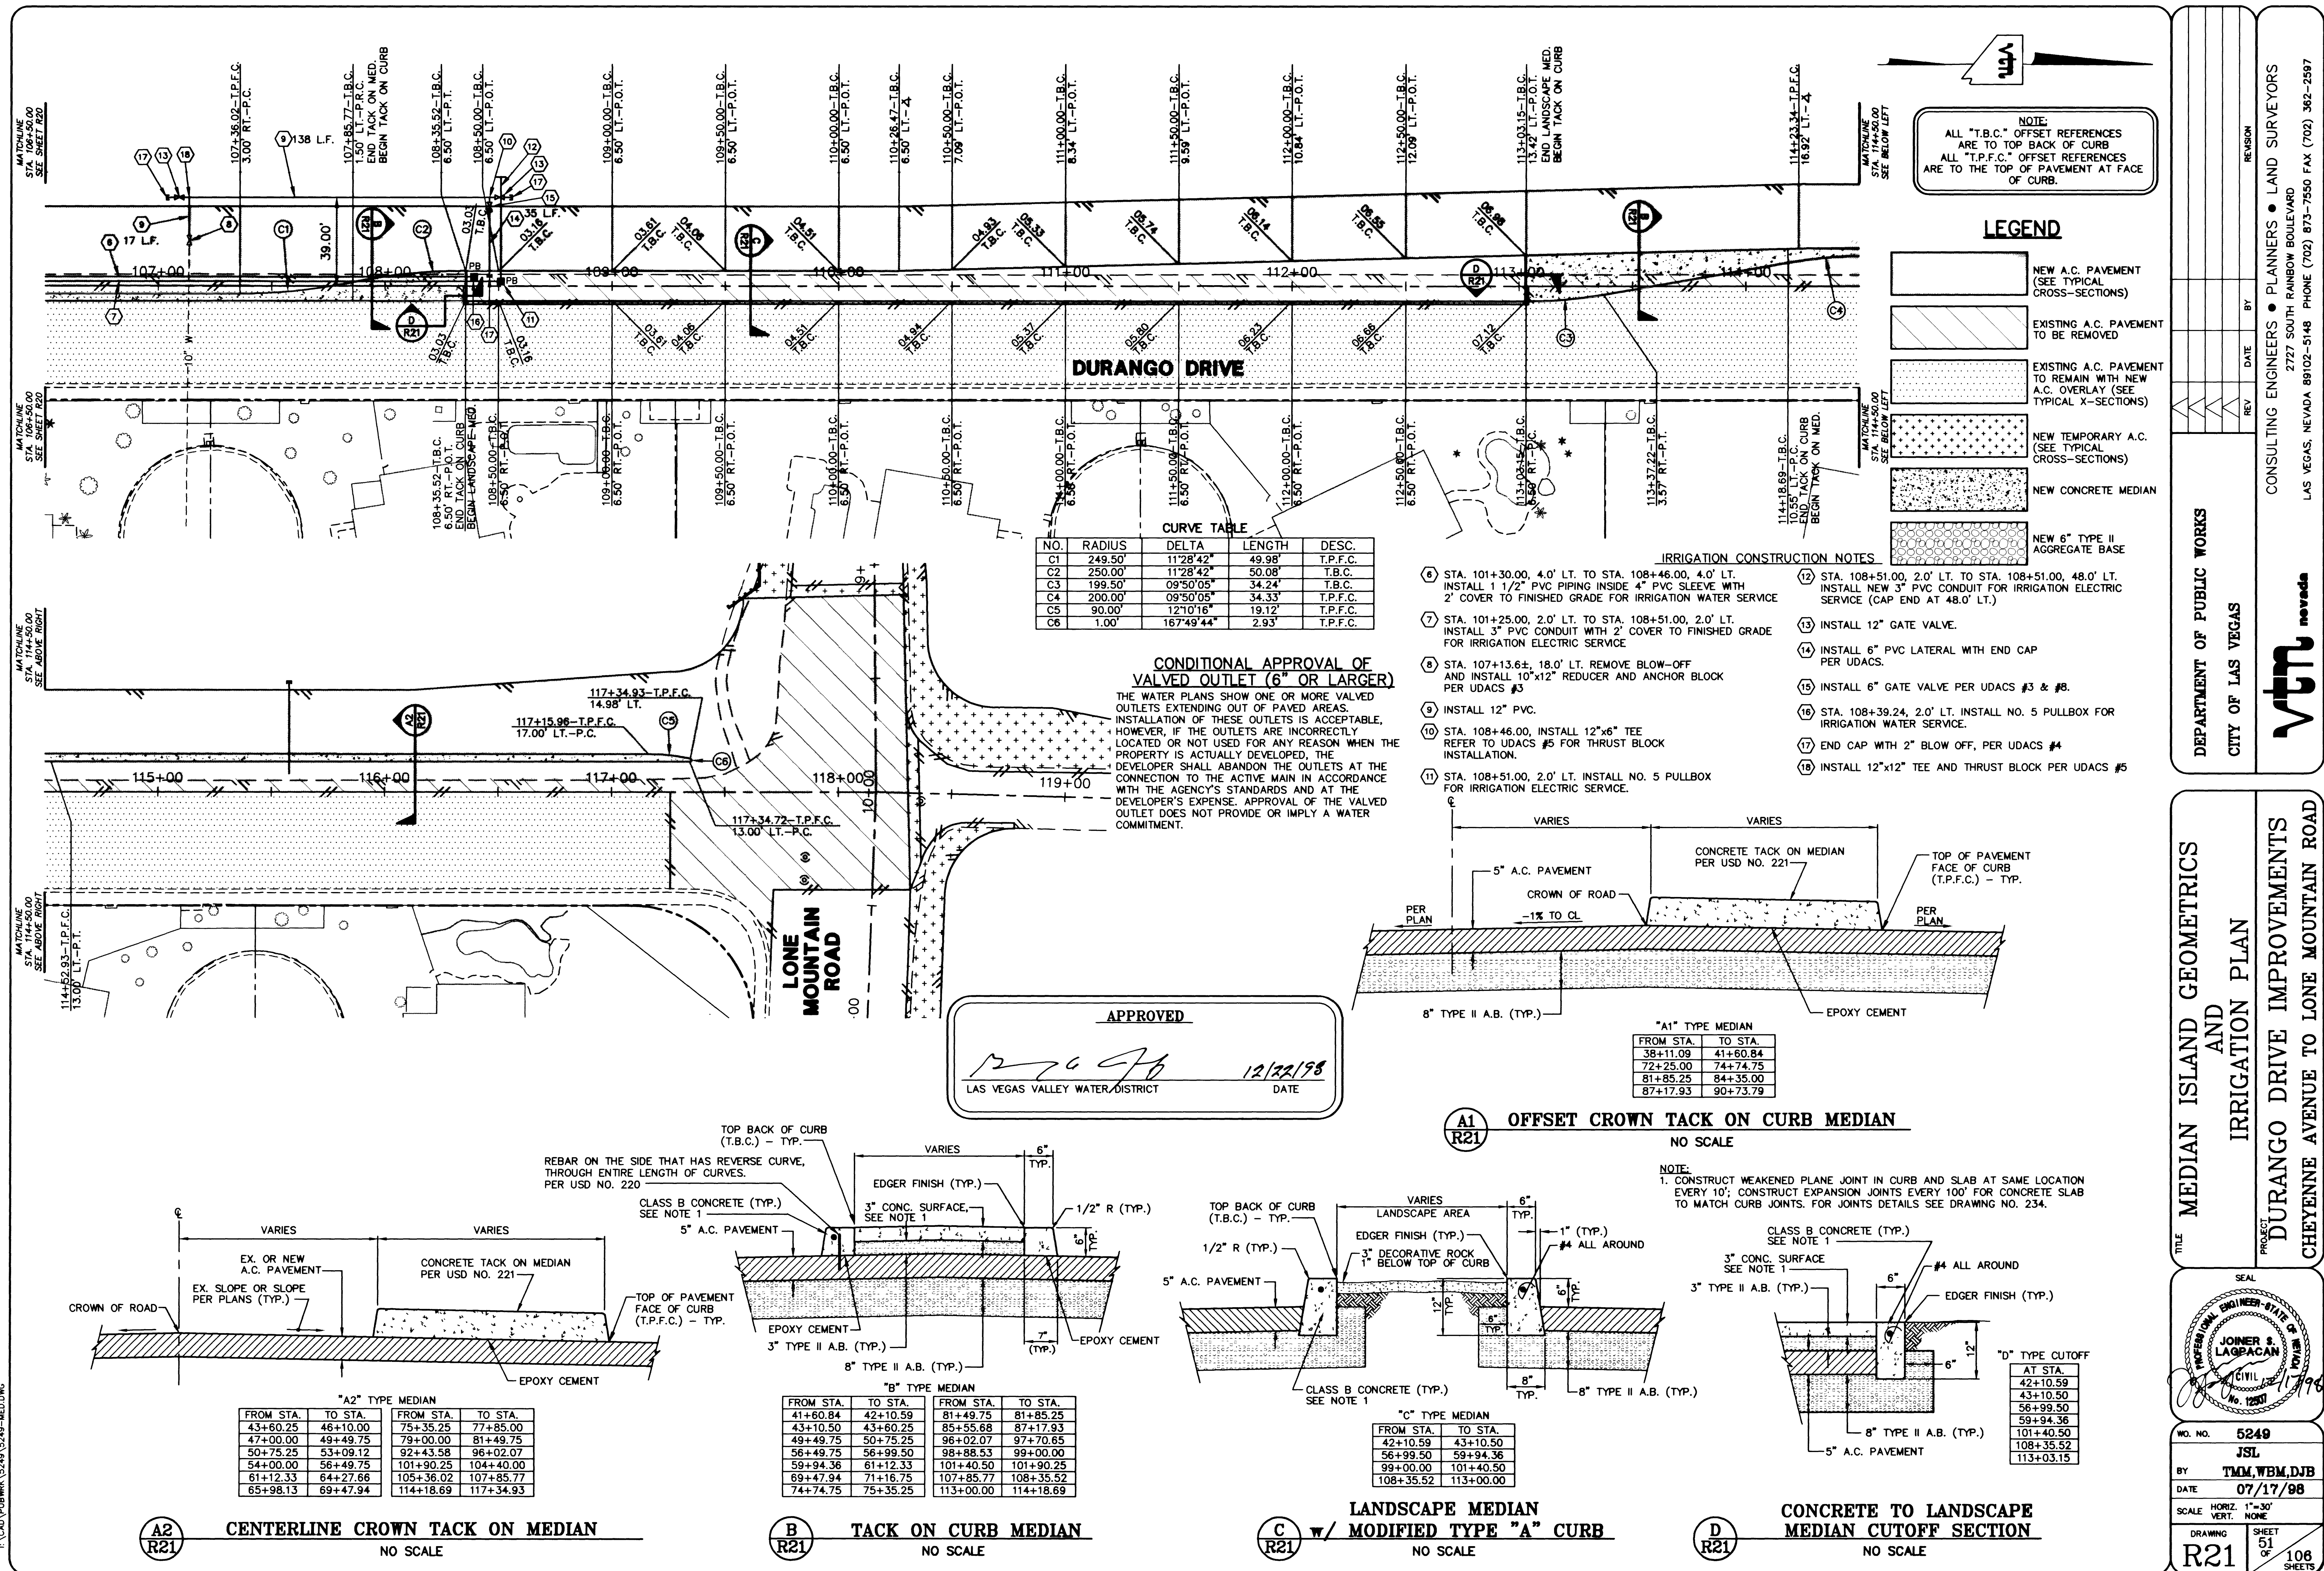

NOTE:
ALL "T.B.C." OFFSET REFERENCES
ARE TO TOP BACK OF CURB
ALL "T.P.F.C." OFFSET REFERENCES
ARE TO THE TOP OF PAVEMENT AT FACE
OF CURB.

LEGEND


- NEW A.C. PAVEMENT (SEE TYPICAL CROSS-SECTIONS)
- EXISTING A.C. PAVEMENT TO BE REMOVED
- EXISTING A.C. PAVEMENT TO REMAIN WITH NEW A.C. OVERLAY (SEE TYPICAL X-SECTIONS)
- NEW TEMPORARY A.C. (SEE TYPICAL CROSS-SECTIONS)
- NEW CONCRETE MEDIAN
- NEW 6" TYPE II AGGREGATE BASE

CURVE TABLE

NO.	RADIUS	DELTA	LENGTH	DESC.
C1	249.50'	11°28'42"	49.98'	T.P.F.C.
C2	250.00'	11°28'42"	50.08'	T.B.C.
C3	199.50'	09°50'05"	34.24'	T.B.C.
C4	200.00'	09°50'05"	34.33'	T.P.F.C.
C5	90.00'	12°10'16"	19.12'	T.P.F.C.
C6	1.00'	167°49'44"	2.93'	T.P.F.C.

CONDITIONAL APPROVAL OF VALVED OUTLET (6" OR LARGER)
THE WATER PLANS SHOW ONE OR MORE VALVED OUTLETS EXTENDING OUT OF PAVED AREAS. INSTALLATION OF THESE OUTLETS IS ACCEPTABLE, HOWEVER, IF THE OUTLETS ARE INCORRECTLY LOCATED OR NOT USED FOR ANY REASON WHEN THE PROPERTY IS ACTUALLY DEVELOPED, THE DEVELOPER SHALL ABANDON THE OUTLETS AT THE CONNECTION TO THE ACTIVE MAIN IN ACCORDANCE WITH THE AGENCY'S STANDARDS AND AT THE DEVELOPER'S EXPENSE. APPROVAL OF THE VALVED OUTLET DOES NOT PROVIDE OR IMPLY A WATER COMMITMENT.

- IRRIGATION CONSTRUCTION NOTES
- STA. 101+30.00, 4.0' LT. TO STA. 108+46.00, 4.0' LT. INSTALL 1 1/2" PVC PIPING INSIDE 4" PVC SLEEVE WITH 2' COVER TO FINISHED GRADE FOR IRRIGATION WATER SERVICE
 - STA. 101+25.00, 2.0' LT. TO STA. 108+51.00, 2.0' LT. INSTALL 3" PVC CONDUIT WITH 2' COVER TO FINISHED GRADE FOR IRRIGATION ELECTRIC SERVICE
 - STA. 107+13.6±, 18.0' LT. REMOVE BLOW-OFF AND INSTALL 10"x12" REDUCER AND ANCHOR BLOCK PER UDACS #3
 - INSTALL 12" PVC.
 - STA. 108+46.00, INSTALL 12"x6" TEE REFER TO UDACS #5 FOR THRUST BLOCK INSTALLATION.
 - STA. 108+51.00, 2.0' LT. INSTALL NO. 5 PULLBOX FOR IRRIGATION ELECTRIC SERVICE.
 - STA. 108+51.00, 2.0' LT. TO STA. 108+51.00, 48.0' LT. INSTALL NEW 3" PVC CONDUIT FOR IRRIGATION ELECTRIC SERVICE (CAP END AT 48.0' LT.)
 - INSTALL 12" GATE VALVE.
 - INSTALL 6" PVC LATERAL WITH END CAP PER UDACS.
 - INSTALL 6" GATE VALVE PER UDACS #3 & #8.
 - STA. 108+39.24, 2.0' LT. INSTALL NO. 5 PULLBOX FOR IRRIGATION WATER SERVICE.
 - END CAP WITH 2" BLOW OFF, PER UDACS #4
 - INSTALL 12"x12" TEE AND THRUST BLOCK PER UDACS #5

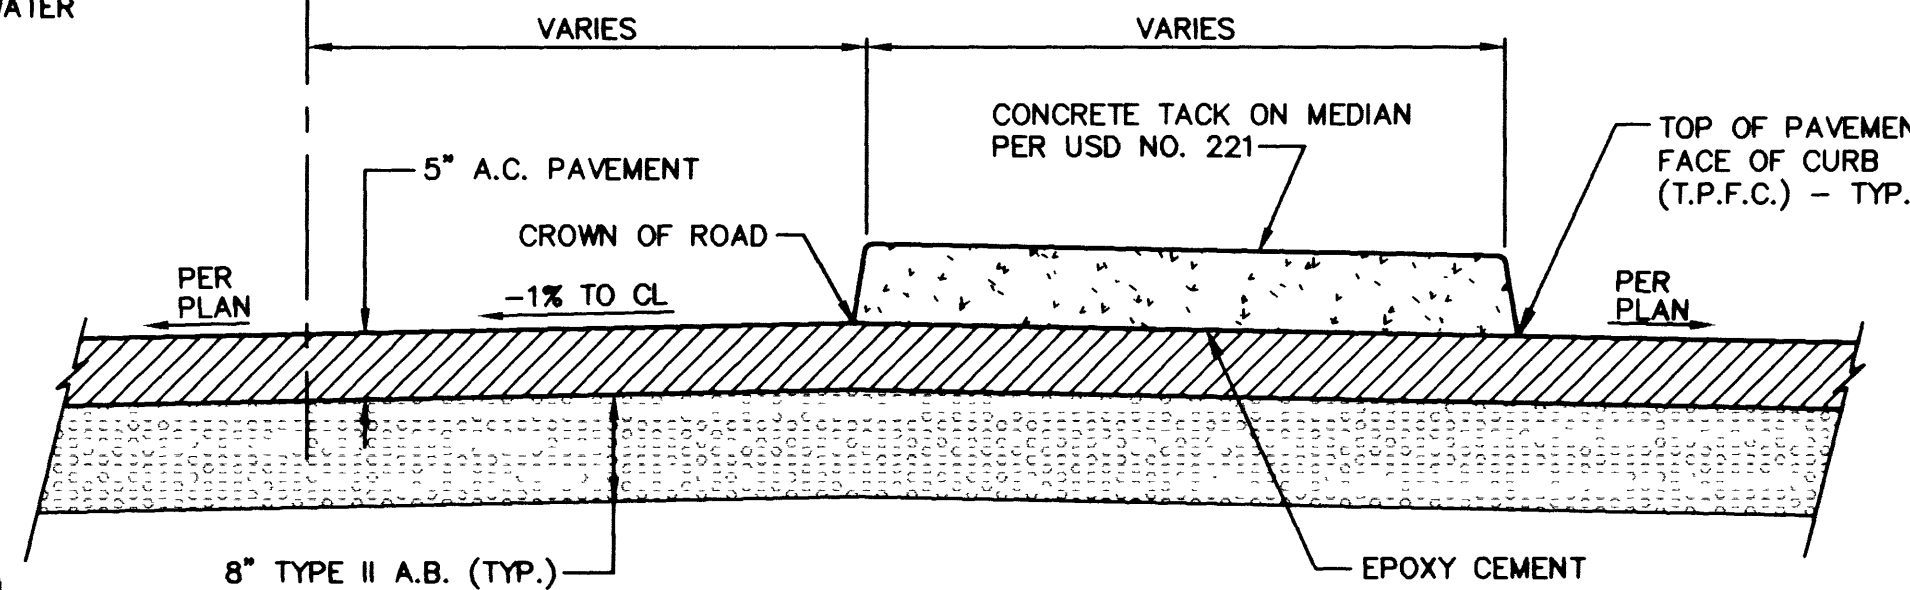


"A1" TYPE MEDIAN

FROM STA.	TO STA.
38+11.09	41+60.84
72+25.00	74+74.75
81+85.25	84+35.00
87+17.93	90+73.79

A1 R21 OFFSET CROWN TACK ON CURB MEDIAN
NO SCALE


NOTE:
1. CONSTRUCT WEAKENED PLANE JOINT IN CURB AND SLAB AT SAME LOCATION EVERY 10'; CONSTRUCT EXPANSION JOINTS EVERY 100' FOR CONCRETE SLAB TO MATCH CURB JOINTS. FOR JOINTS DETAILS SEE DRAWING NO. 234.

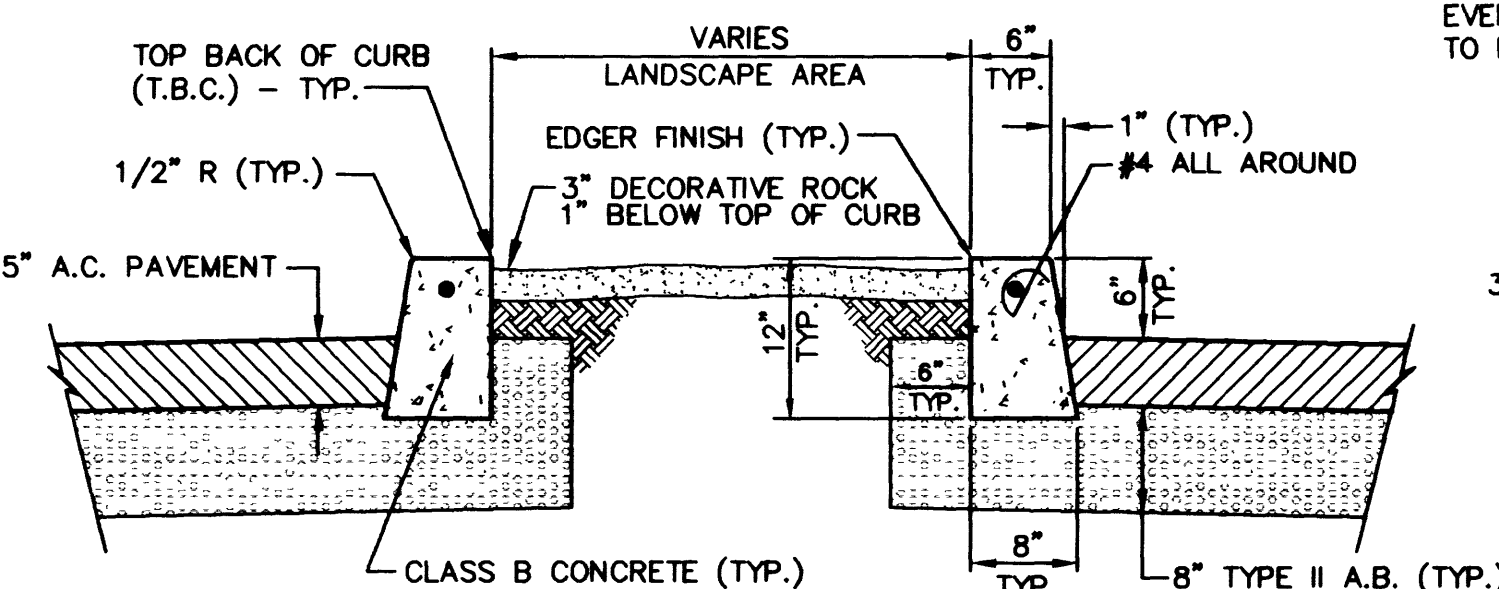

"C" TYPE MEDIAN

FROM STA.	TO STA.
42+10.59	43+10.50
56+99.50	59+94.36
99+00.00	101+40.50
108+35.52	113+00.00


C R21 LANDSCAPE MEDIAN w/ MODIFIED TYPE "A" CURB
NO SCALE

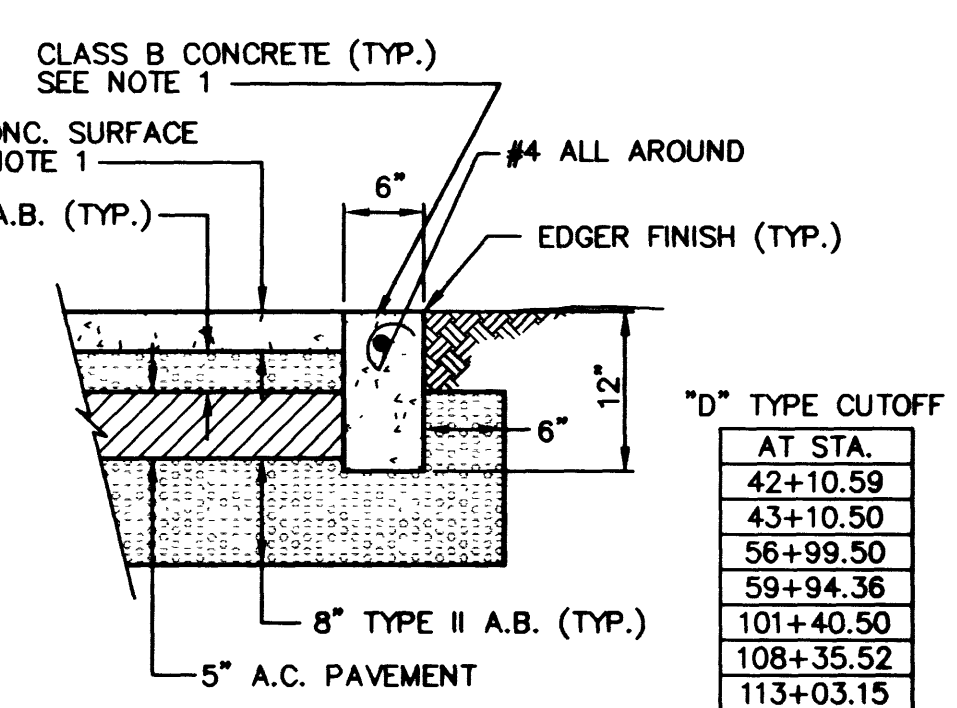

"D" TYPE CUTOFF

AT STA.
42+10.59
43+10.50
56+99.50
59+94.36
101+40.50
108+35.52
113+03.15

D R21 CONCRETE TO LANDSCAPE MEDIAN CUTOFF SECTION
NO SCALE

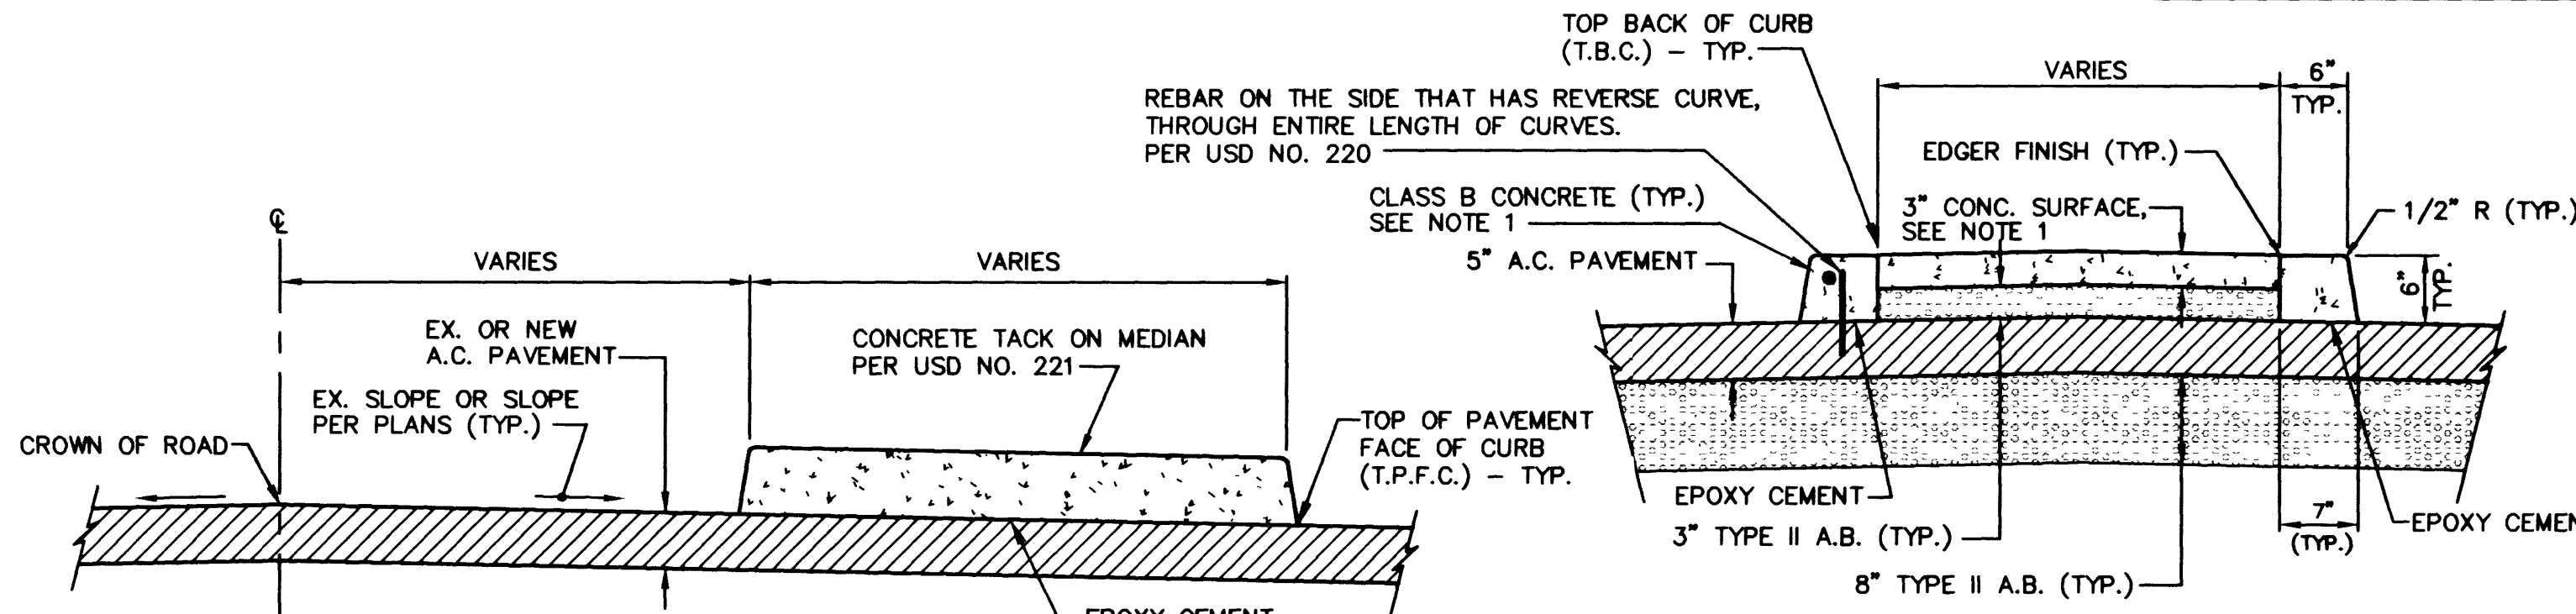

"A2" TYPE MEDIAN

FROM STA.	TO STA.
41+60.84	42+10.59
43+10.50	43+60.25
49+49.75	50+75.25
50+75.25	53+09.12
54+00.00	56+49.75
61+12.33	64+27.66
65+98.13	69+47.94

FROM STA.	TO STA.
75+35.25	77+85.00
79+00.00	81+49.75
92+43.58	96+02.07
101+90.25	104+40.00
105+36.02	107+85.77
114+18.69	117+34.93

A2 R21 CENTERLINE CROWN TACK ON MEDIAN
NO SCALE

"B" TYPE MEDIAN

FROM STA.	TO STA.
41+60.84	42+10.59
43+10.50	43+60.25
49+49.75	50+75.25
56+49.75	56+99.50
59+94.36	61+12.33
69+47.94	71+16.75
74+74.75	75+35.25

FROM STA.	TO STA.
81+49.75	81+85.25
85+55.68	87+17.93
96+02.07	97+70.65
98+88.53	99+00.00
101+40.50	101+90.25
107+85.77	108+35.52
113+00.00	114+18.69

B R21 TACK ON CURB MEDIAN
NO SCALE