


LINE TABLE		
LINE	BEARING	LENGTH
L7	N01°11'07"W	40.05'
L8	S00°25'08"E	40.00'
L9	N88°10'23"W	50.07'
L10	S89°33'13"W	50.00'
L11	S87°54'26"E	50.08'
L12	S88°48'01"W	50.00'
L13	N00°28'05"W	50.00'
L14	N01°10'14"W	50.10'

CURVE TABLE				
CURVE	RADIUS	LENGTH	TANGENT	DELTA
C6	54.00'	82.03'	51.27'	87°02'01"
C7	54.00'	85.56'	54.74'	90°17'00"
C8	25.00'	39.27'	25.00'	90°00'00"
C9	25.00'	39.27'	25.00'	90°00'00"
C10	25.00'	46.59'	26.36'	93°01'46"
C11	25.00'	37.95'	23.71'	86°58'14"
C12	25.00'	40.65'	26.41'	93°09'09"
C13	25.00'	37.89'	23.66'	86°50'51"
C14	25.00'	40.71'	26.48'	93°17'33"
C15	25.00'	38.93'	24.66'	89°13'09"
C16	25.00'	39.61'	25.34'	90°46'51"
C17	25.00'	37.83'	23.60'	86°42'27"
C18	25.00'	38.95'	24.68'	89°16'24"
C19	25.00'	39.59'	25.32'	90°43'54"
C20	25.00'	38.95'	24.68'	89°16'06"
C21	25.00'	39.59'	25.32'	90°43'55"
C22	54.00'	84.13'	53.31'	89°16'05"
C23	54.00'	88.18'	52.46'	93°33'37"

LEGEND	
	EXISTING RIGHT-OF-WAY
	PROPOSED RIGHT-OF-WAY
	STREET CENTERLINE
	EASEMENT
	FOUND MONUMENT AS INDICATED
	SET MONUMENT AS INDICATED
APN 138-09-401-001	ASSESSOR'S PARCEL NUMBER
<i>138-08-899-003</i>	ROAD IDENTIFICATION NUMBER
960711:00813	RECORDED DOCUMENT NUMBER

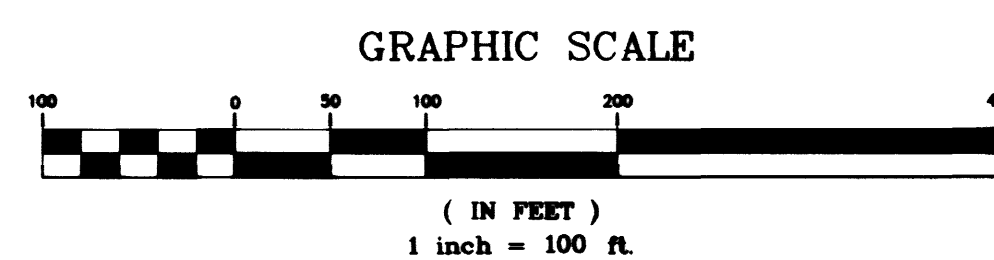

SURVEY CONTROL PLAN

DEPARTMENT OF PUBLIC WORKS
CITY OF LAS VEGAS, NEVADA

PROJECT
DURANGO DRIVE IMPROVEMENTS
CHEYENNE AVENUE TO LONE MOUNTAIN ROAD

CONSULTING ENGINEERS • PLANNERS • LAND SURVEYORS
2727 SOUTH RAINBOW BOULEVARD
LAS VEGAS, NEVADA 89102-5148 PHONE (702) 873-7550 FAX (702) 362-2597

wtm nevada

WO. NO. 5249-S	
BY MSC	
DATE 7-17-98	
SCALE HORIZ. 1"=100' VERT. --	
DRAWING I-4	SHEET 4 OF 106 SHEETS