


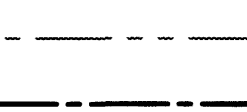


LINE TABLE		
LINE	BEARING	LENGTH
L15	S00°14'59"E	55.06'
L16	S00°16'25"E	60.00'
L17	S87°38'22"E	37.98'
L18	N76°58'41"W	54.05'
L19	S02°39'55"W	150.00'
L20	N87°43'51"W	50.05'
L24	S00°32'53"E	30.00'
L25	N00°10'45"W	50.00'
L26	S89°24'42"W	50.00'
L27	N87°54'47"W	50.04'
L28	S80°06'51"E	54.05'
L29	N89°13'28"E	40.08'
L30	S00°15'47"E	55.00'
L31	N00°18'35"W	87.55'
L32	N10°21'06"E	54.05'
L33	N00°14'06"W	60.03'


CURVE TABLE				
CURVE	RADIUS	LENGTH	TANGENT	DELTA
C24	54.00'	85.94'	55.13'	9111'14"
C25	54.00'	81.04'	50.34'	85'59'02"
C26	25.00'	40.36'	26.12'	92'30'11"
C27	25.00'	38.18'	23.93'	87'29'49"
C28	15.00'	23.50'	14.94'	89'46'37"
C29	15.00'	23.63'	15.06'	90'14'35"
C30	15.00'	23.50'	14.94'	89'45'25"
C31	54.00'	85.26'	54.44'	90'27'57"
C32	54.00'	86.67'	55.88'	91'57'52"

LEGEND

- 
- | | |
|---------------------------|---------------------------------|
| APN 138-09-401-001 | EXISTING RIGHT-OF-WAY |
| <i>138-08-899-003</i> | PROPOSED RIGHT-OF-WAY |
| 960711:00813 | STREET CENTERLINE |
| | EASEMENT |
| | FOUND MONUMENT AS INDICATED |
| | SET MONUMENT AS INDICATED |
| | ASSESSOR'S PARCEL NUMBER |
| | ROAD IDENTIFICATION NUMBER |
| | RECORDED DOCUMENT NUMBER |

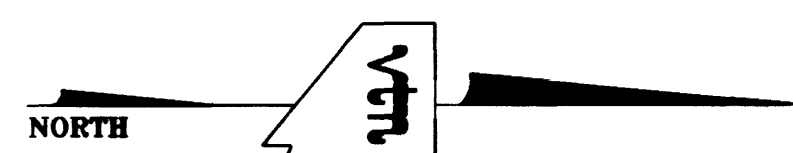

GRAPHIC SCALE

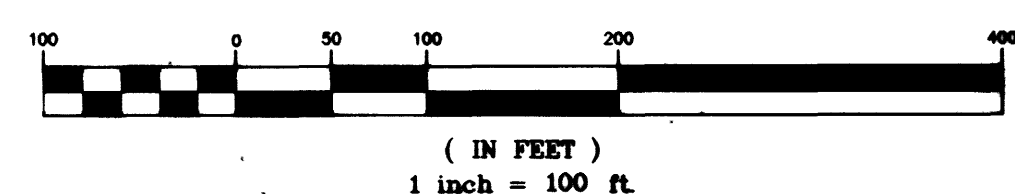

SURVEY CONTROL PLAN:

PROJECT
DURANGO DRIVE IMPROVEMENTS
CHEYENNE AVENUE TO LONE MOUNTAIN ROAD

DEPARTMENT OF PUBLIC WORKS
CITY OF LAS VEGAS, NEVADA



CONSULTING ENGINEERS • PLANNERS • LAND SURVEYORS
2727 SOUTH RAINBOW BOULEVARD
LAS VEGAS, NEVADA 89102-5148 PHONE (702) 873-7550 FAX (702) 362-2597

SEE SHEET I-6 FOR CONTINUATION

27408