

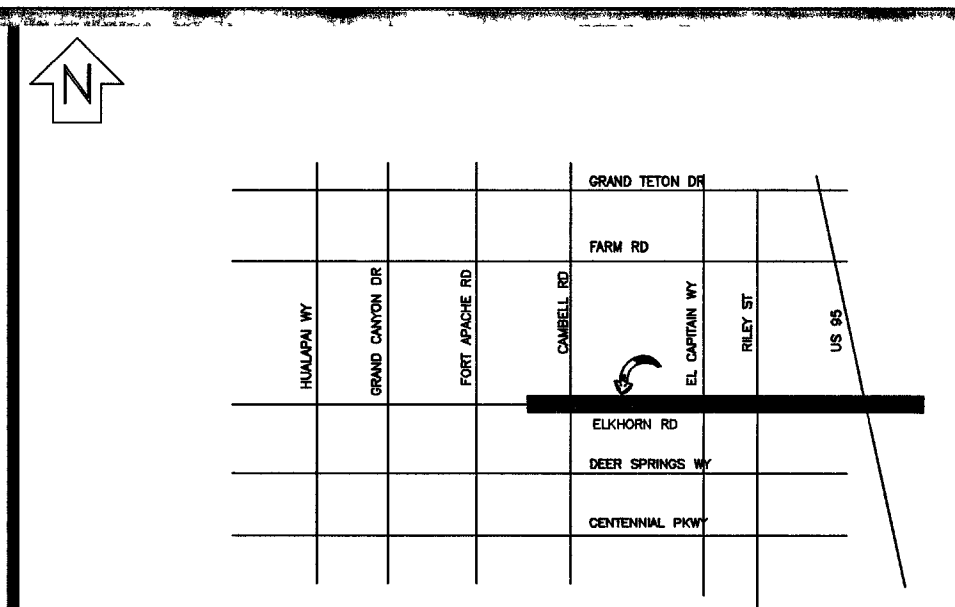


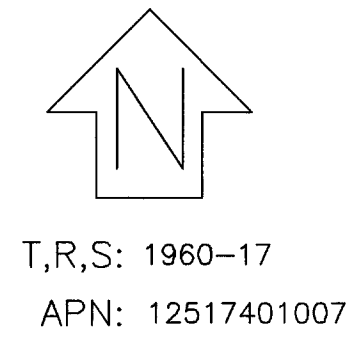

VICINITY MAP
(NOT TO SCALE)

EVERY EFFORT HAS BEEN MADE TO IDENTIFY ALL NPC FACILITIES. THE CUSTOMER SHALL CONFIRM THE EXISTENCE AND LOCATION OF THESE FACILITIES.

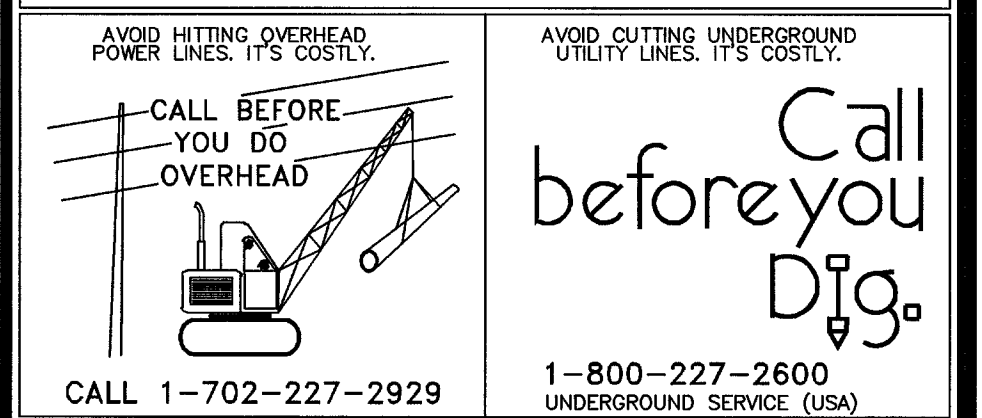

REVISIONS

[illegible]

SURVEY

TYPE OF EASEMENT:	JPA NOTES:
AERIAL ☐	SPRINT CONTACT: _____
STANDARD ☐	PHONE NUMBER: _____
☐	DATE OF CONTACT: _____
☐ UNDERGROUND	_____ TO SET NEW POLES
AS BUILT UNDERGROUND ☐	_____ TO STAKE NEW POLES
R.O.E./R/W-5-COM ☒	_____ TO PROVIDE _____ POLES
3rd PARTY ☐	_____ FT. CLASS
UNDERGROUND BY EXHIBIT ☐	_____ FT. CLASS
(N-DOT) PERMIT ☐	_____ FT. CLASS
(BLM) PERMIT ☐	_____ TO DIG POLE HOLES
RAILROAD-UPRR-PERMIT ☐	_____ TO REMOVE EX. POLES
SO. NEVADA WATER PERMIT ☐	_____
NOT REQUIRED ☐	_____
Misc. Info. ☐	_____
☐	JPA#: _____

NPC INFORMATION:

COORDINATOR: BRAD REIPLINGER

PHONE: 657-4303

DESIGNER: DARRYL THOMAS

DCA: _

INSPECTOR: 378-3695

SCHEDULING: 657-4114, 657-4116, 657-4118

DISTRICT: LAS VEGAS

CUSTOMER INFORMATION:

APPLICANT NPC

ENGINEER: BARBARA ALLEN

CONTACT: BRAD 657-4303

APPROVAL DATE: 12/17/2004

GOVERNMENT INFORMATION: 2

AGENCY: CITY OF LAS VEGAS

APPROVAL DATE: 01/07/2005

NEVADA POWER COMPANY

ELKHORN SUB 1202 FEEDER

PROJ. ID: 176928

SHEET #: 5 OF 7

SCALE: 1" = 50'

DATE: 08/30/2004

CITY OF LAS VEGAS
PERMIT REQUIRED*

CONTACT CLV LAND DEVELOPMENT (229-6371)
CLV CONSTRUCTION SERVICES MUST BE
NOTIFIED 24 HOURS PRIOR TO COMMENCING
CONSTRUCTION (229-6337)

*NPC INSPECTOR MUST BE NOTIFIED BY FAX 48 HOURS PRIOR TO COMMENCING CONSTRUCTION & WILL VERIFY CITY PERMIT FOR WORK DONE IN STREETS OR SIDEWALK.

FAX PERMIT TO:
LAS VEGAS NORTH: 657-4354
LAS VEGAS SOUTH (HENDERSON): 558-4740
LAS VEGAS SOUTH (SPRING VALLEY): 252-4828

CIVIL LINETYPE LEGEND

	PROPOSED	EXISTING
CENTERLINE	---	---
PROPERTY LINE/ROW CURB	---	---
EDGE OF PAVEMENT	---	---
EDGE OF SIDEWALK	--- // ---	--- // ---
SEWER LINE *	8" S	8" S
WATER LINE *	8" W	8" W
GAS LINE *	2" G	2" G
TELEPHONE LINE *	7" T	7" T
CABLE TV LINE *	4" CTV	4" CTV
STORM DRAIN LINE *	12" SD	12" SD
FIRE HYDRANT		
STREET LIGHT		
STREET LIGHT SERVICE		

* LINES/PEY UTILIZED WHERE CONFLICT OCCURS WITH NPD FACILITIES

PURPOSE OF PROJECT:
INSTALL 6" CONDUIT SYSTEM FOR
FUTURE SUB FEEDER TIE