

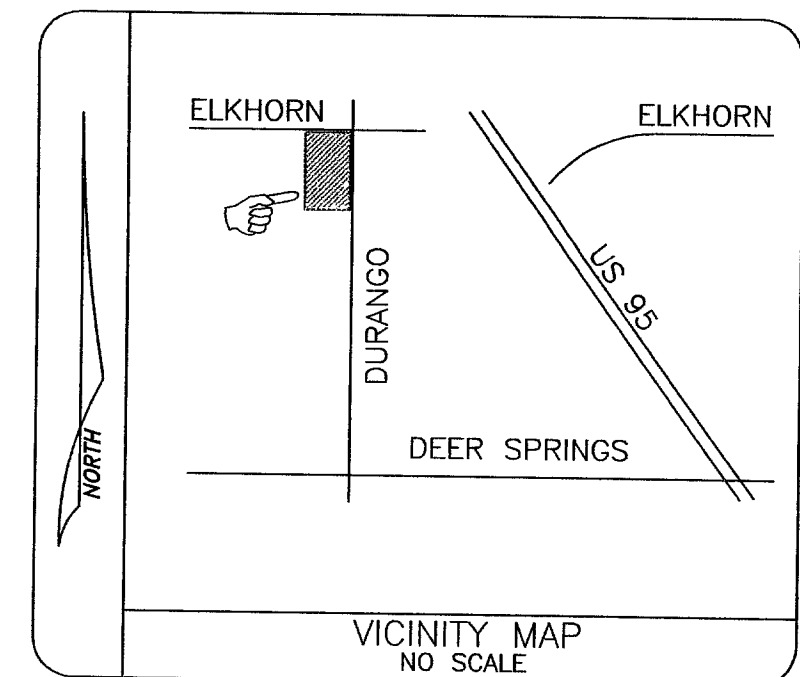


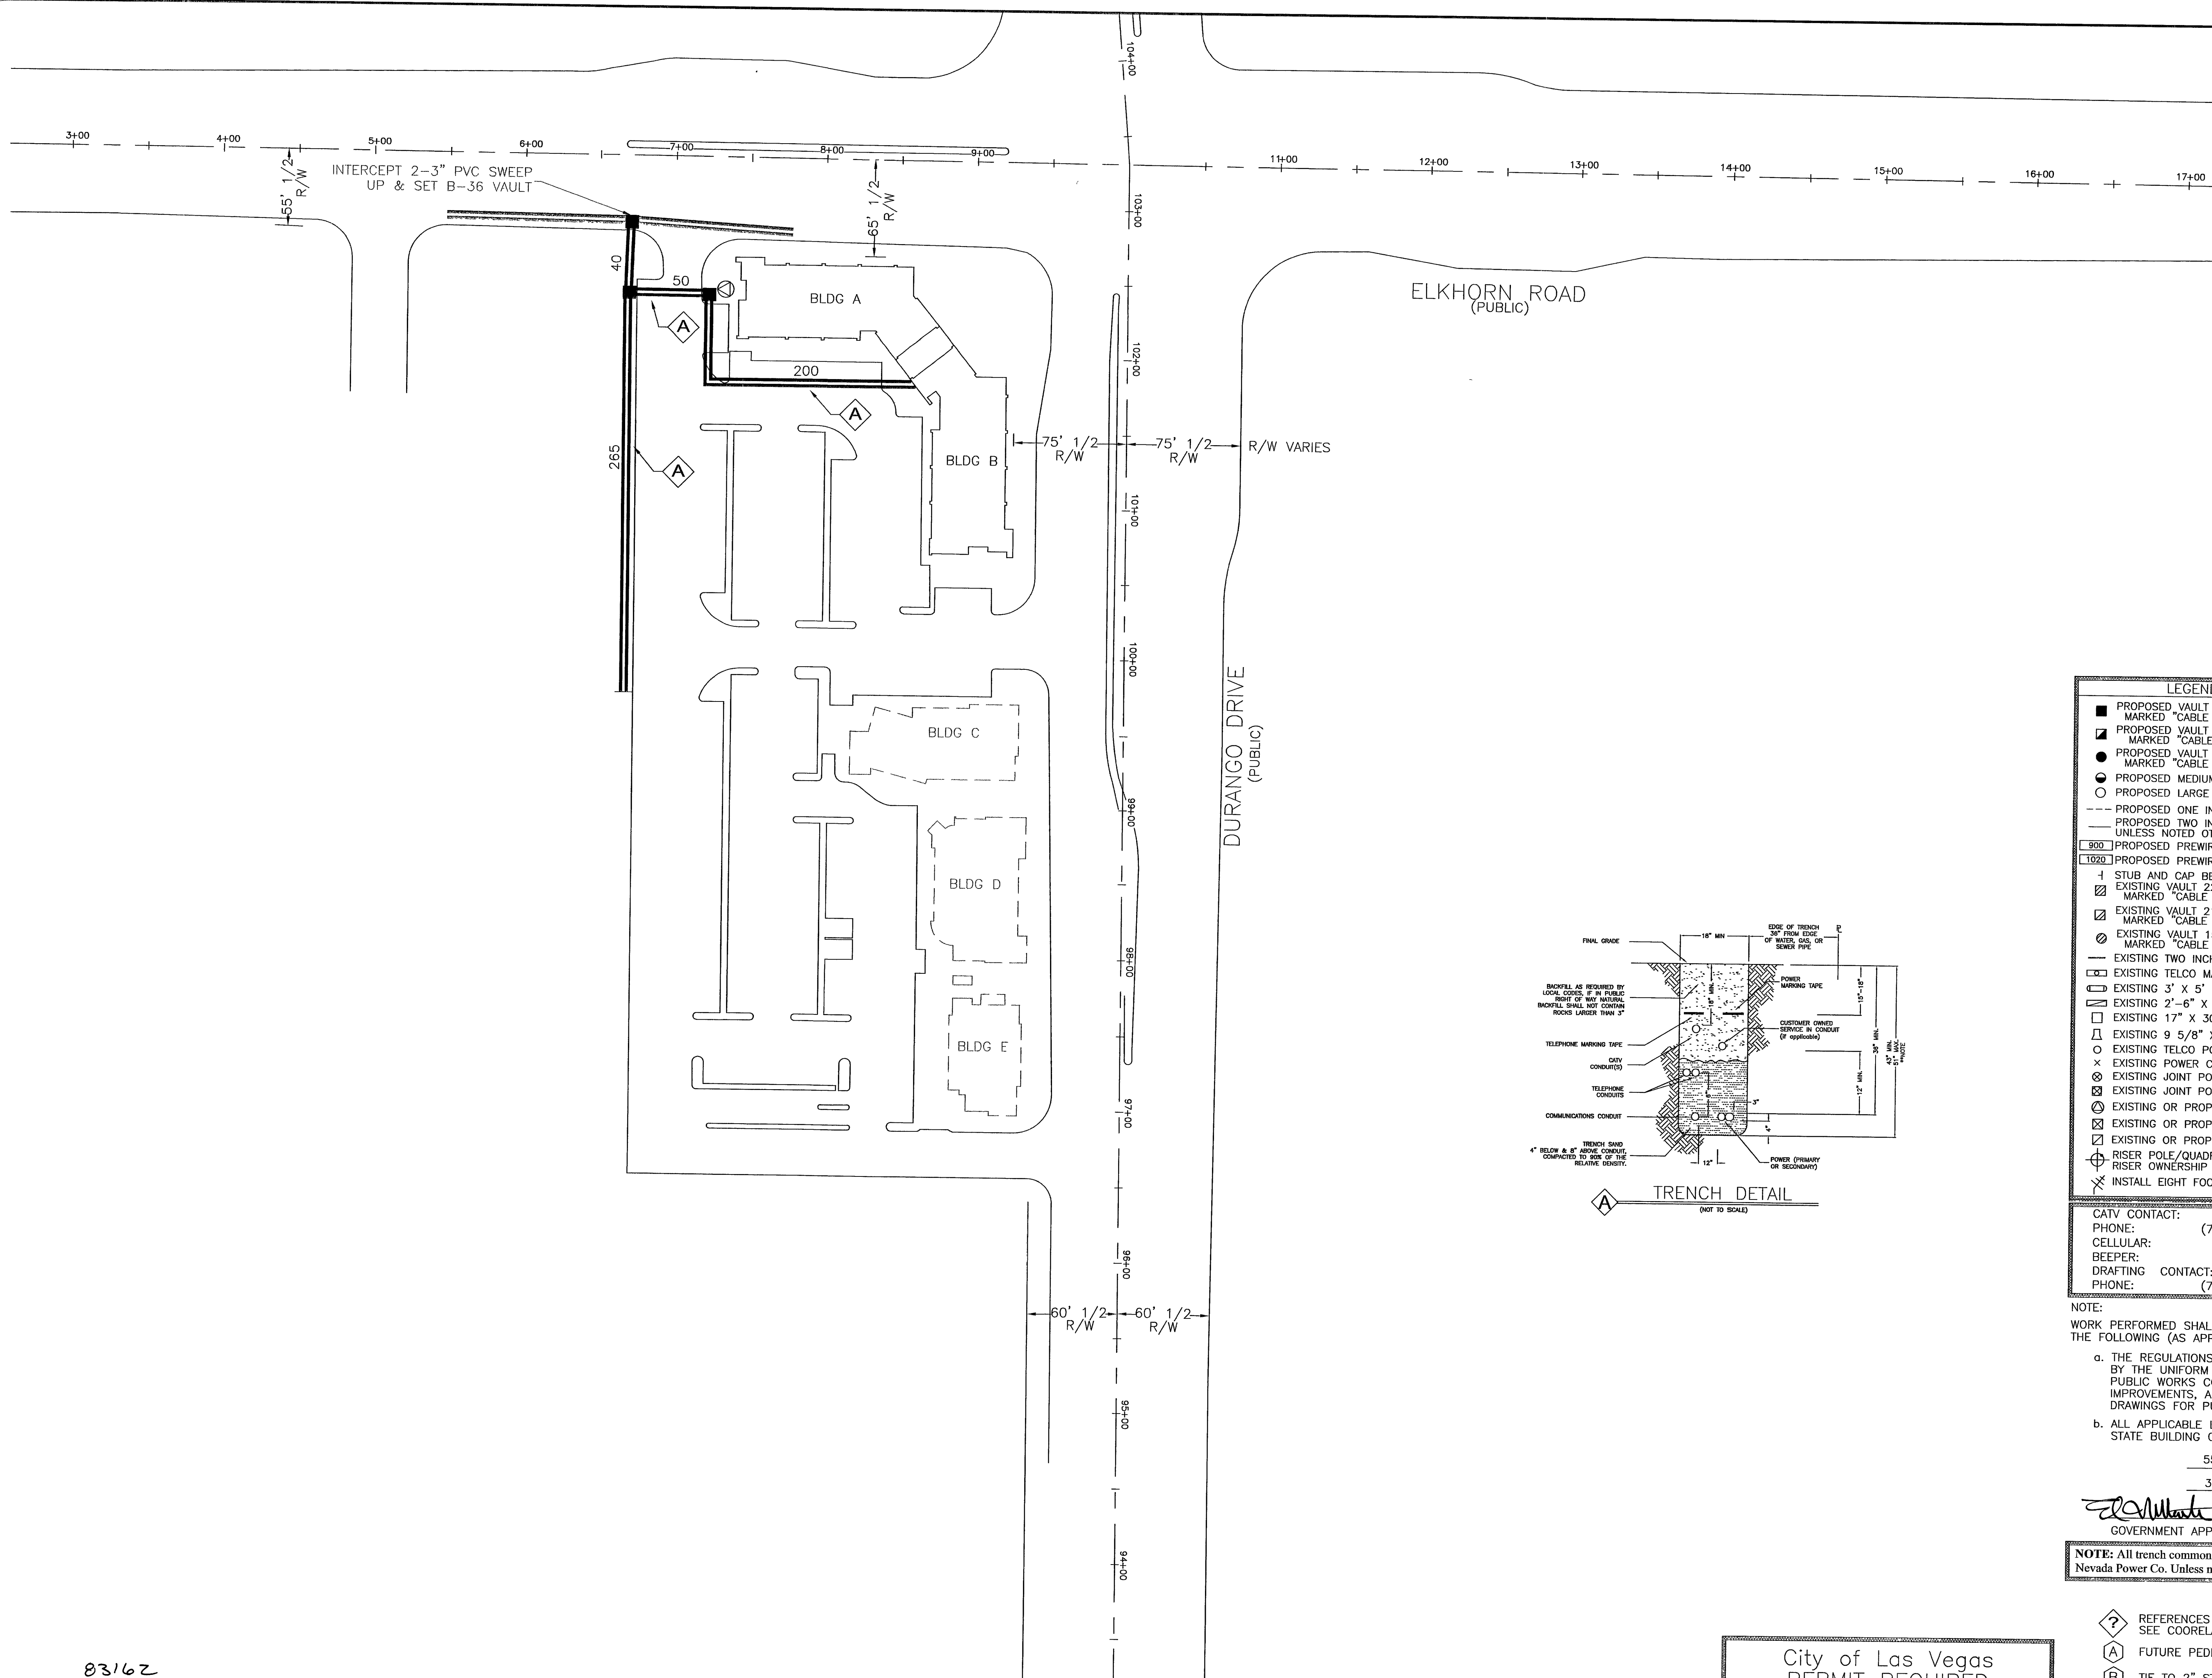

SEC.#	DATE	DESIGNED	APR.

CITY OF LAS VEGAS
CLARK COUNTY
HENDERSON
NORTH LAS VEGAS

LEGEND	
■	PROPOSED VAULT 22 1/4" X 35 1/4" X 12" MARKED "CABLE TV" (B-36)
▣	PROPOSED VAULT 21 3/4" X 23 1/4" X 12" MARKED "CABLE TV" (B-24)
●	PROPOSED VAULT 15 3/4" X 25 1/4" X 12" MARKED "CABLE TV" (N-16)
○	PROPOSED MEDIUM LOCKBOX
○	PROPOSED LARGE LOCKBOX
---	PROPOSED ONE INCH (1") PVC CONDUIT
---	PROPOSED TWO INCH (2") PVC CONDUIT UNLESS NOTED OTHERWISE
900	PROPOSED PREWIRE BOX BN-900 TV
1020	PROPOSED PREWIRE BOX BN-1020 TV
-	STUB AND CAP BEYOND IMPROVEMENT LIMITS
▣	EXISTING VAULT 22 1/4" X 35 1/4" X 12" MARKED "CABLE TV" (B-36)
▣	EXISTING VAULT 21 3/4" X 23 1/4" X 12" MARKED "CABLE TV" (B-24)
▣	EXISTING VAULT 15 3/4" X 25 1/4" X 12" MARKED "CABLE TV" (N-16)
---	EXISTING TWO INCH (2") PVC CONDUIT
□	EXISTING TELCO MANHOLE
□	EXISTING 3' X 5' X 4' TELCO PULL BOX
□	EXISTING 2'-6" X 4' X 3' TELCO PULL BOX
□	EXISTING 17" X 30" X 29 1/2" TELCO UTILITY BOX
□	EXISTING 9 5/8" X 16" X 24" TELCO SERVICE BOX
○	EXISTING TELCO POLE
x	EXISTING POWER COMPANY POLE
⊗	EXISTING JOINT POLE
⊗	EXISTING JOINT POLE WITH A POWER TRANSFORMER
⊗	EXISTING OR PROPOSED POWER TRANSFORMER
⊗	EXISTING OR PROPOSED CATV PEDESTAL 1730
⊗	EXISTING OR PROPOSED CATV PEDESTAL 1230
⊗	RISER POLE/QUADRANT DETAIL RISER OWNERSHIP NOTED (C) CATV (T) TELCO
⊗	INSTALL EIGHT FOOT (8') GROUND ROD

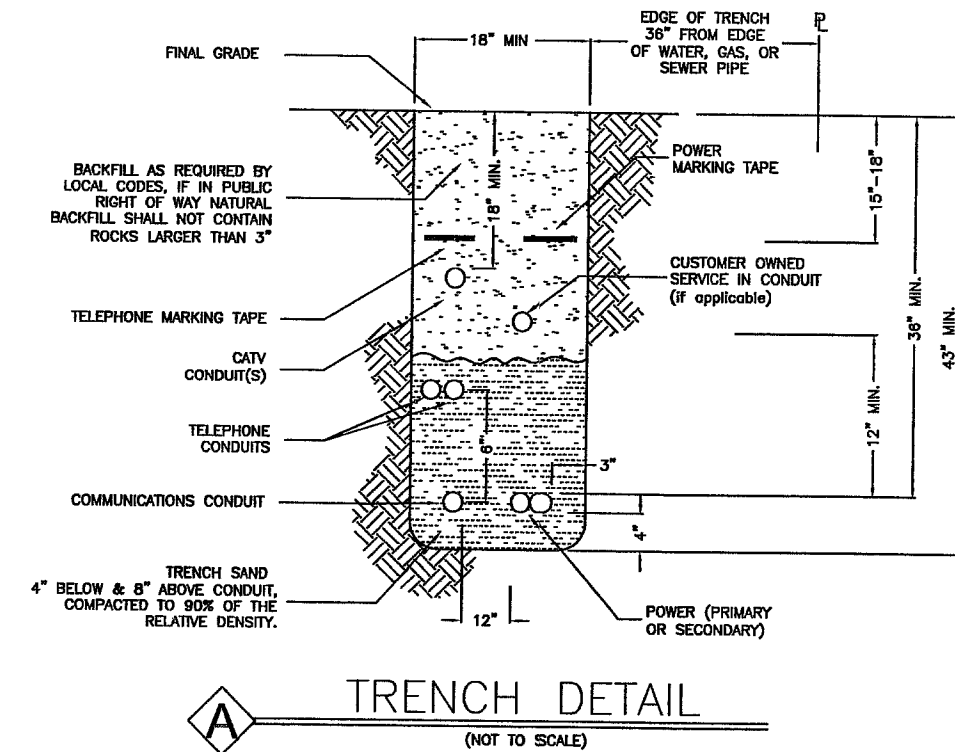

CATV CONTACT: TERRY SOVEY
PHONE: (702) 384-8084 EXT.8334
CELLULAR:
BEEPER: (702) 892-4057
DRAFTING CONTACT: Rik van Gessel
PHONE: (702) 384-8084 EXT.1120

NOTE:
WORK PERFORMED SHALL COMPLY WITH THE FOLLOWING (AS APPLICABLE):
a. THE REGULATIONS AND CRITERIA AS SET FORTH BY THE UNIFORM STANDARD SPECIFICATIONS FOR PUBLIC WORKS CONSTRUCTION, OFF-SITE IMPROVEMENTS, AND THE UNIFORM STANDARD DRAWINGS FOR PUBLIC WORKS CONSTRUCTION.
b. ALL APPLICABLE LOCAL (CITIES AND/OR COUNTY), STATE BUILDING CODES AND ORDINANCES.

555 LINEAR FOOTAGE
3 NO. OF VAULTS
DATE 9-13-05
GOVERNMENT APPROVAL DATE

NOTE: All trench common W/ SPRINT Telephone &/or Nevada Power Co. Unless noted: "TV only trench"

City of Las Vegas
PERMIT REQUIRED

- REFERENCES DETAIL LETTER SEE CORELATED DETAILS
- FUTURE PEDESTAL LOCATION
- TIE TO 2" STUBS & EXTEND
- IN FUTURE SIDEWALK

DRAFTS	DATE	BY	APPROVED	BY	APPROVED	REVISION	DATE	PROJECT ID #	PROJECT	SCALE	1"= 50'	UNITS	PRINT #	7937	SHEET	1 OF 1	CLV Permit #	NPC Proj. ID: 178545	SPRINT Proj. ID:
BASE MAP	07-22-05	CO							TWCTRPLZA										
T&S LAYOUT	07-20-05	DB																	
PROJECT	TOWN CENTER PLAZA																		

83162

10-N/A-342-100