



CONSTRUCTION OF THIS JOE
IS CONTINGENT UPON THE
COMPLETION OF WR# 176017

PURPOSE OF PROJECT:
TO PROVIDE 120/208V 3 PHASE
POWER TO NEW FACILITY.

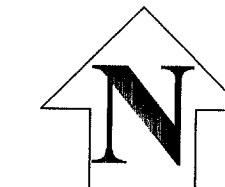


T, R, S: 1960–20
APN: 125

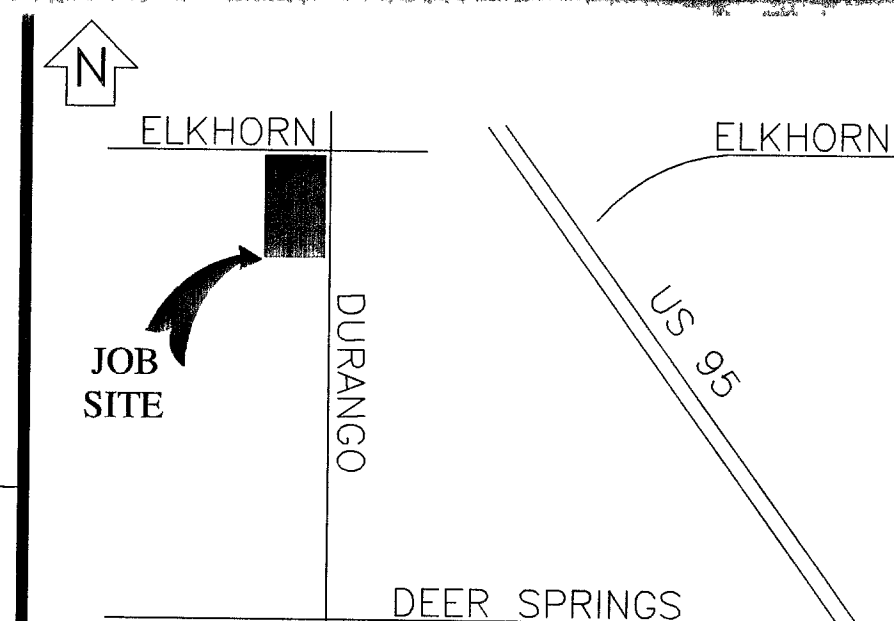

VICINITY MAP
(NOT TO SCALE)

EVERY EFFORT HAS BEEN MADE TO IDENTIFY ALL NPC FACILITIES. THE CUSTOMER SHALL CONFIRM THE EXISTENCE AND LOCATION OF THESE FACILITIES.

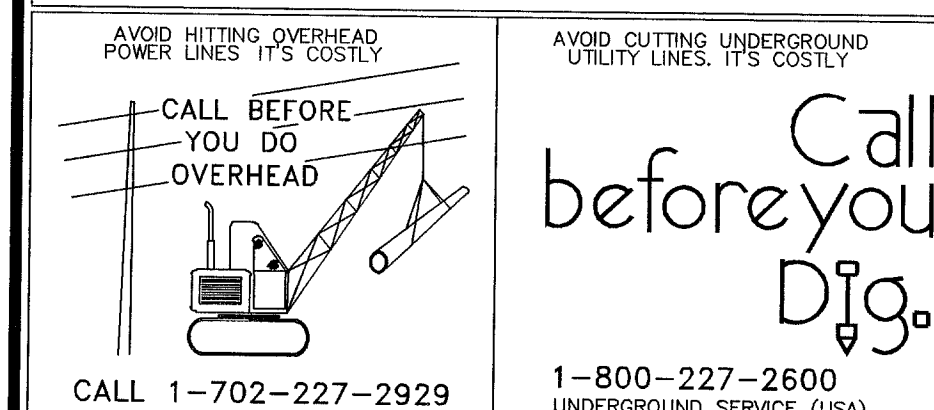

REVISIONS

[illegible]

TYPE OF EASEMENT:

JPA NOTES:

AERIAL		SPRINT CONTACT:	
STANDARD	☐	PHONE NUMBER:	
R/W-31	☐	DATE OF CONTACT:	
UNDERGROUND	☐		TO SET NEW POLES
AS BUILT UNDERGROUND	☐		TO STAKE NEW POLES
R O E/R/W-S-COM	☒		TO PROVIDE POLES
3RD PARTY	☐		FT. CLASS
UNDERGROUND BY EXHIBIT	☐		FT. CLASS
(N-DOT) PERMIT	☐		FT. CLASS
(BLM) PERMIT	☐		TO DIG POLE HOLES
RAILROAD-UPRR-PERMIT	☐		TO REMOVE EX. POLES
NO. NEVADA WATER PERMIT	☐	N/A	
NOT REQUIRED	☐	JPA#:	N/A
Misc Info	☐		

NPC INFORMATION:

COORDINATOR: KATHY CUMMINGHAM

PHONE: 657-4313

DESIGNER: DON JACKSON

DCA: _____

INSPECTOR: 378-3695

SCHEDULING: 657-4114 657-4116 657-4118

SCHEDULING: 337, 4114, 637, 4116, 637, 4116

DISTRICT: LAS VEGAS

CUSTOMER INFORMATION:

APPLICANT TOWN CENTER PLAZA

ENGINEER: GRC INC

CONTACT: DAVE WAGNER 376-0526

APPROVAL DATE: 06/07/2005

GOVERNMENT INFORMATION:

AGENCY: CITY OF LAS VEGAS

APPROVAL DATE: Elg A. Nelson 9.1.05

NEVADA POWER COMPANY


TOWN CENTER PLAZA

107M4343-NAC

PROJ. ID: 178545


SCALE: 1" = 50'

SHEET #: 1 OF 1 | DATE: 04/28/2004

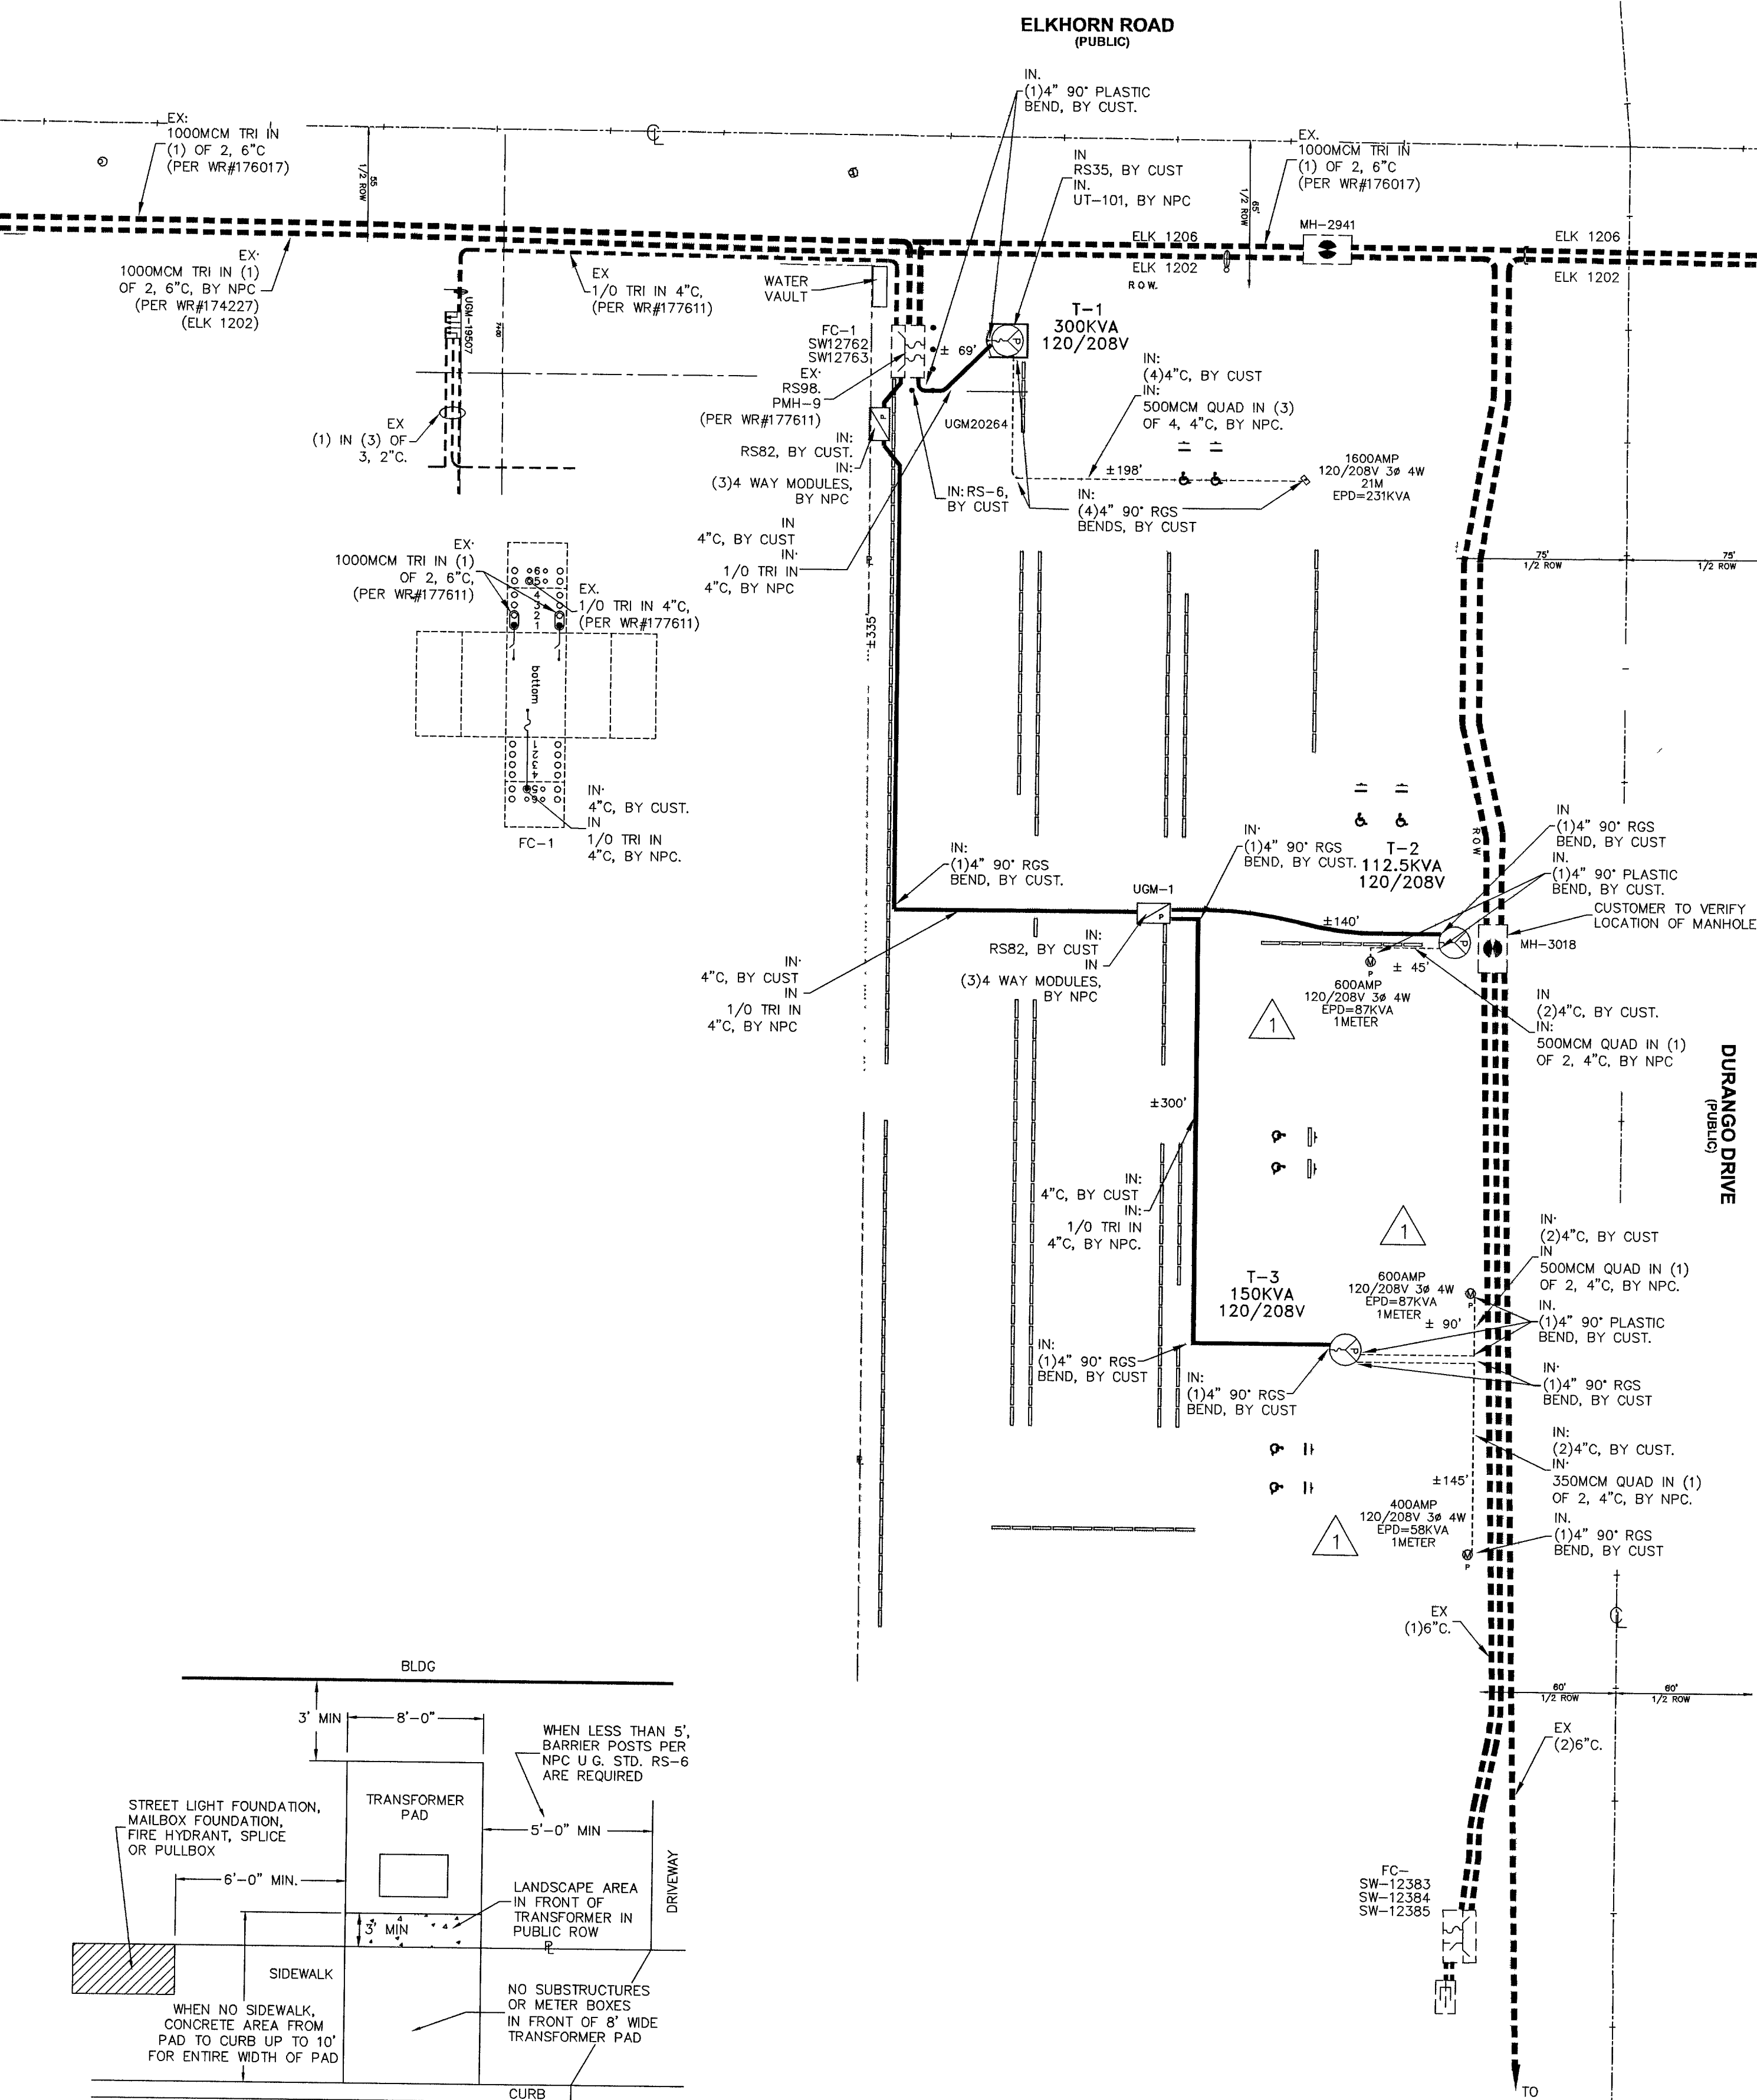

COMMERCIAL TRANSFORMER LOCATION DETAIL

NPC U.G. STD. RS-5

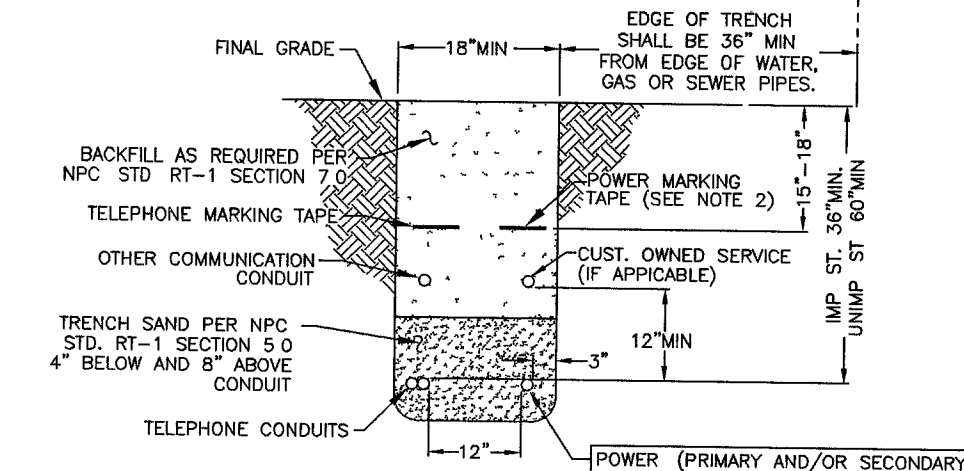

TRENCH DETAIL

NPC U G STD RT-12 (REV 4/8/02)
(RESIDENTIAL AND COMMERCIAL)

CIVIL LINETYPE LEGEND

THE EXISTING LEGEND	
PROPOSED	EXISTING

ENTERLINE		
LINE/ROW		
CURB		
PAVEMENT		
SIDEWALK		

ER LINE *	8°S	8°S
ER LINE *	8°W	8°W
AS LINE *	2°G	2°G
NE LINE *	TEL	TEL
TV LINE *	CATV	CATV
IN LINE *	12°SD	12°SD

CIVIL LINETYPE LEGEND

	PROPOSED	EXISTING
CENTERLINE	---	---
PROPERTY LINE / ROW	---	---
CURB	---	---
EDGE OF PAVEMENT	---	---
EDGE OF SIDEWALK	---	---
SEWER LINE *	---	---
WATER LINE *	---	---
GAS LINE *	---	---
TELEPHONE LINE *	---	---
CABLE TV LINE *	---	---
STORM DRAIN LINE *	---	---
FIRE HYDRANT	---	---
STREET LIGHT	---	---
STREET LIGHT SERVICE	---	---

* LINETYPES UTILIZED WHERE CONFLICT OCCURS WITH NPD FACILITIES

* LINETYPES UTILIZED WHERE CONFLICT OCCURS WITH NPC FACILITIES