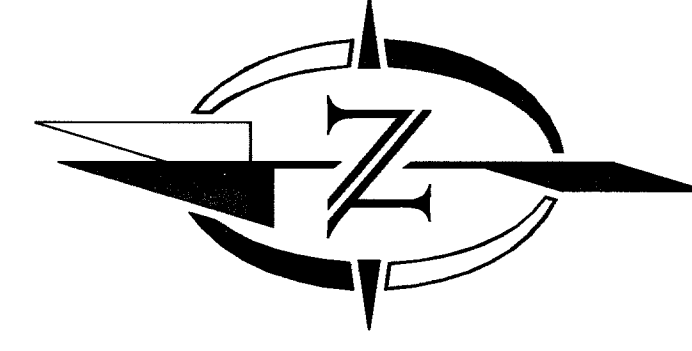
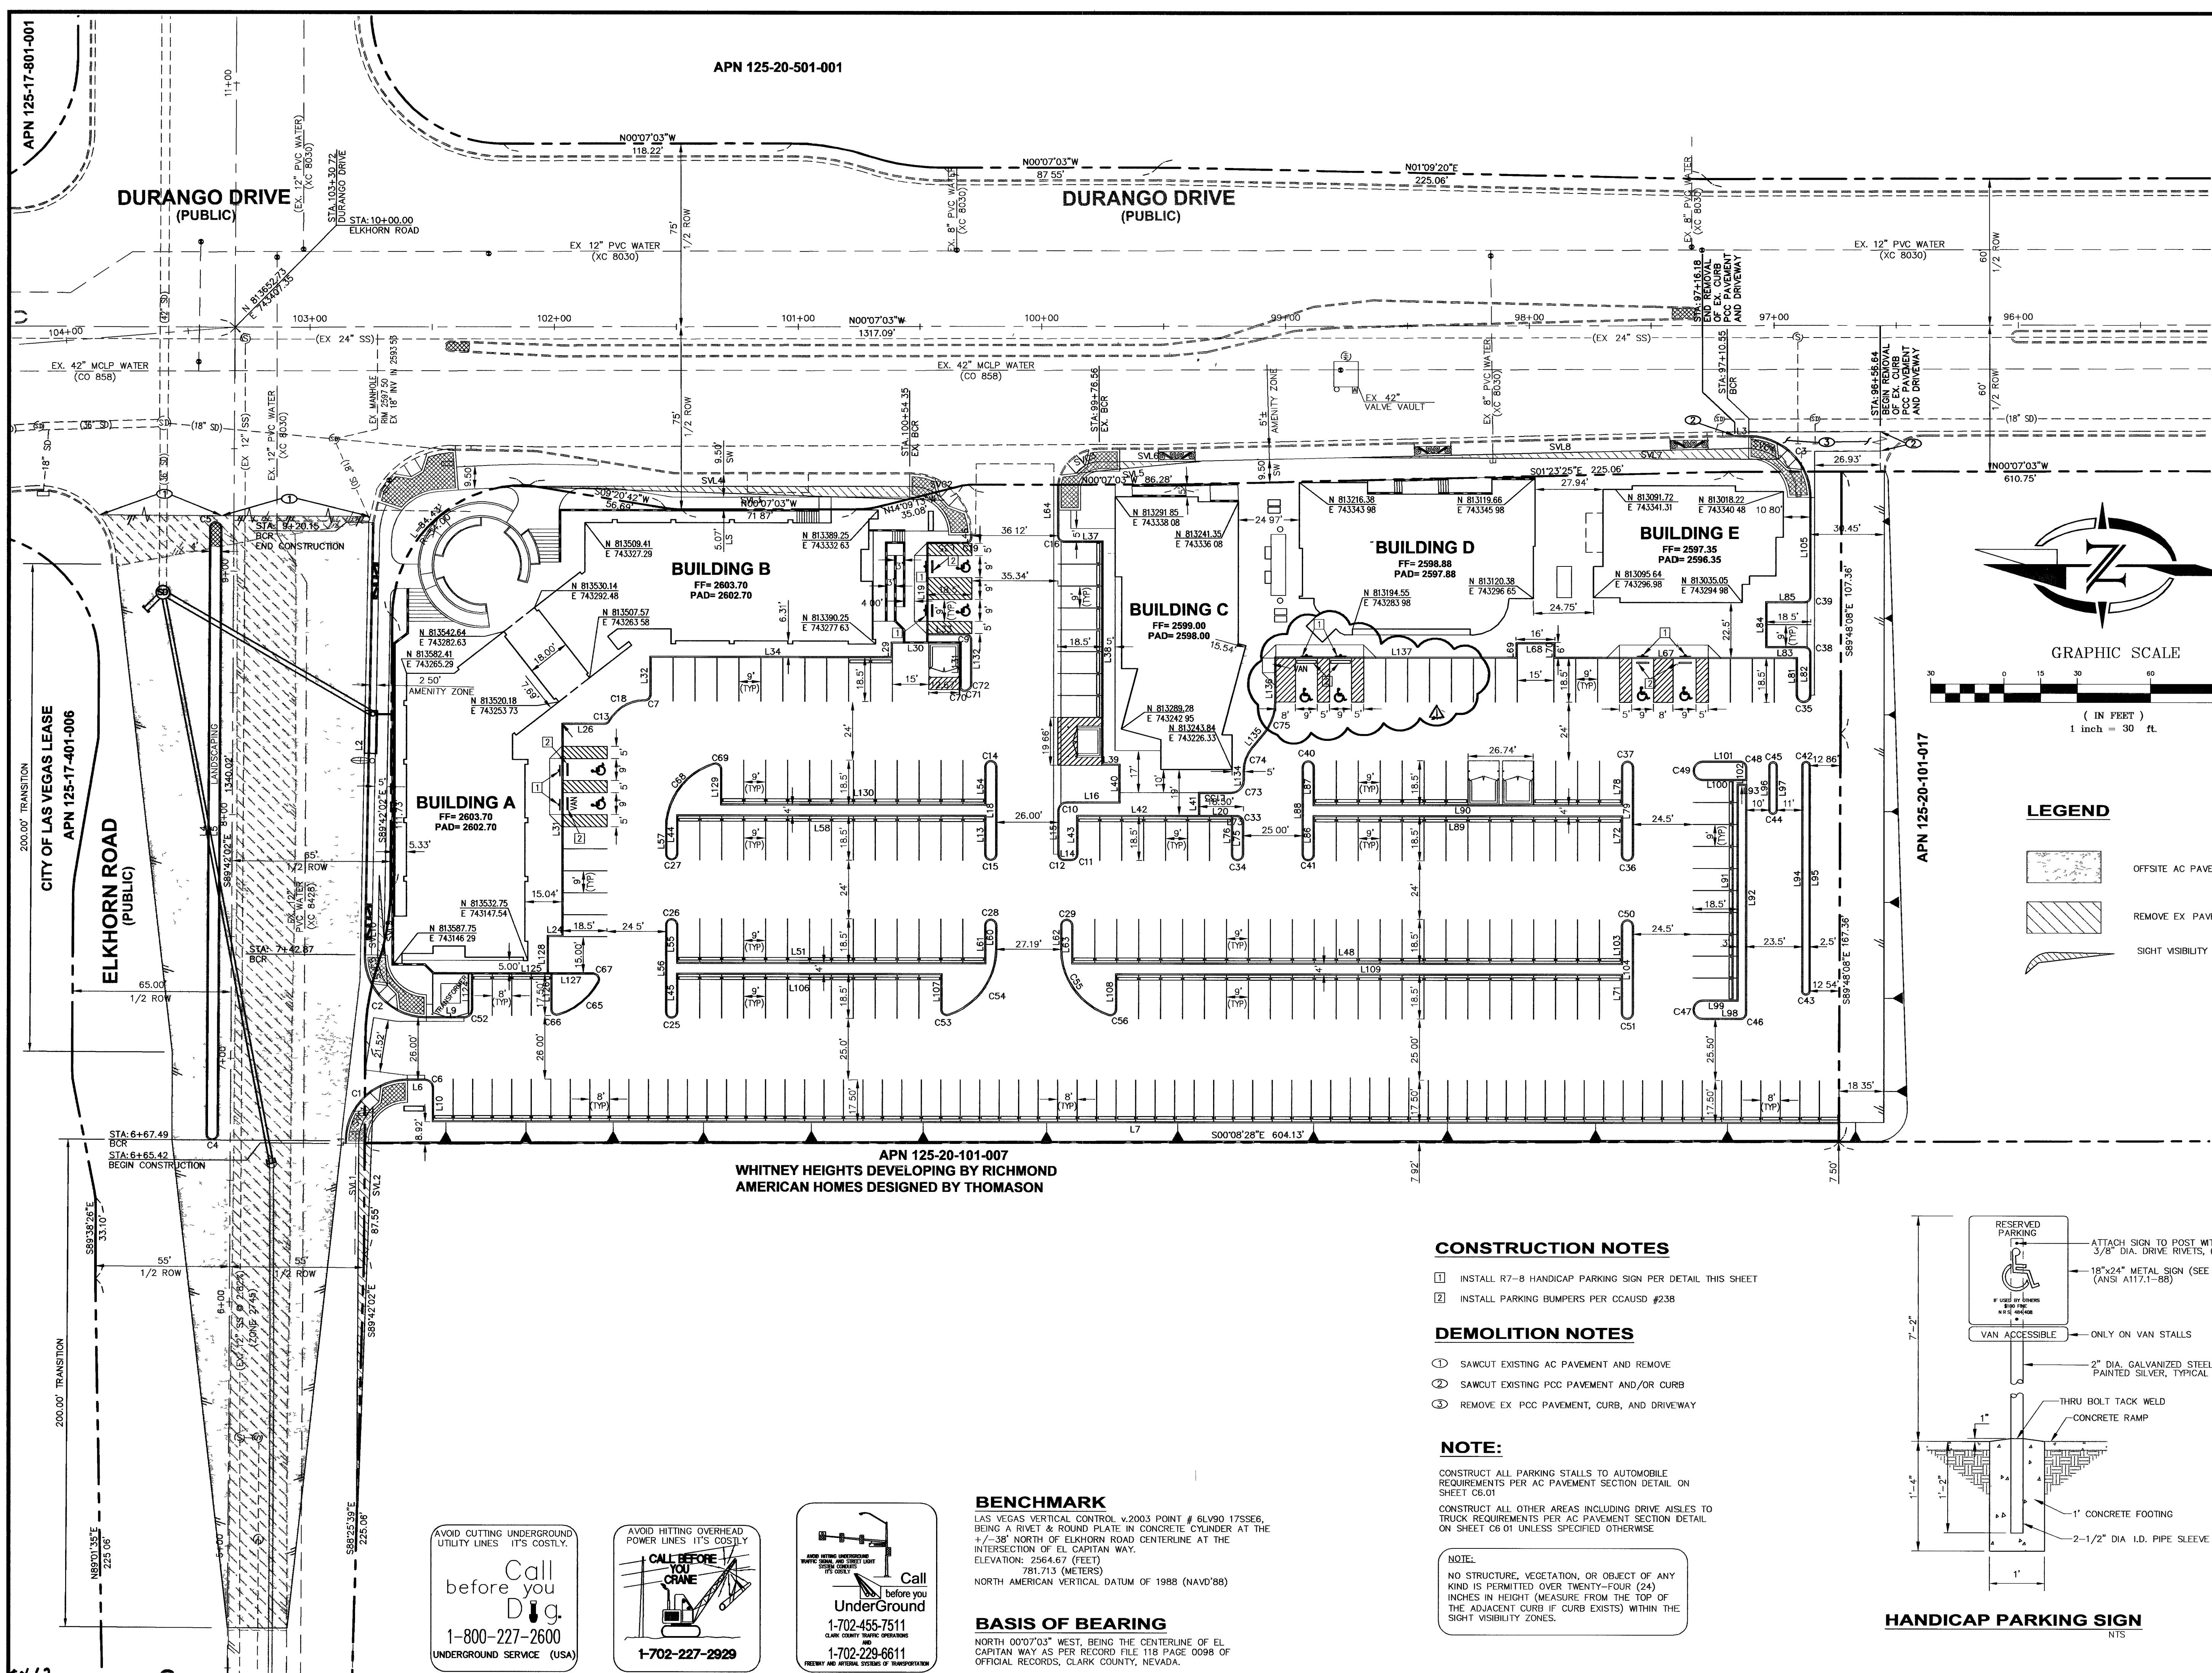


LEGEND

- OFFSITE AC PAVEMENT
- REMOVE EX PAVEMENT
- SIGHT VISIBILITY ZONE

CONSTRUCTION NOTES

- INSTALL R7-8 HANDICAP PARKING SIGN PER DETAIL THIS SHEET
- INSTALL PARKING BUMPERS PER CCAUSD #238


DEMOLITION NOTES

- SAWCUT EXISTING AC PAVEMENT AND REMOVE
- SAWCUT EXISTING PCC PAVEMENT AND/OR CURB
- REMOVE EX PCC PAVEMENT, CURB, AND DRIVEWAY

NOTE:

CONSTRUCT ALL PARKING STALLS TO AUTOMOBILE REQUIREMENTS PER AC PAVEMENT SECTION DETAIL ON SHEET C6.01
CONSTRUCT ALL OTHER AREAS INCLUDING DRIVE AISLES TO TRUCK REQUIREMENTS PER AC PAVEMENT SECTION DETAIL ON SHEET C6.01 UNLESS SPECIFIED OTHERWISE

NOTE:
NO STRUCTURE, VEGETATION, OR OBJECT OF ANY KIND IS PERMITTED OVER TWENTY-FOUR (24) INCHES IN HEIGHT (MEASURE FROM THE TOP OF THE ADJACENT CURB IF CURB EXISTS) WITHIN THE SIGHT VISIBILITY ZONES.

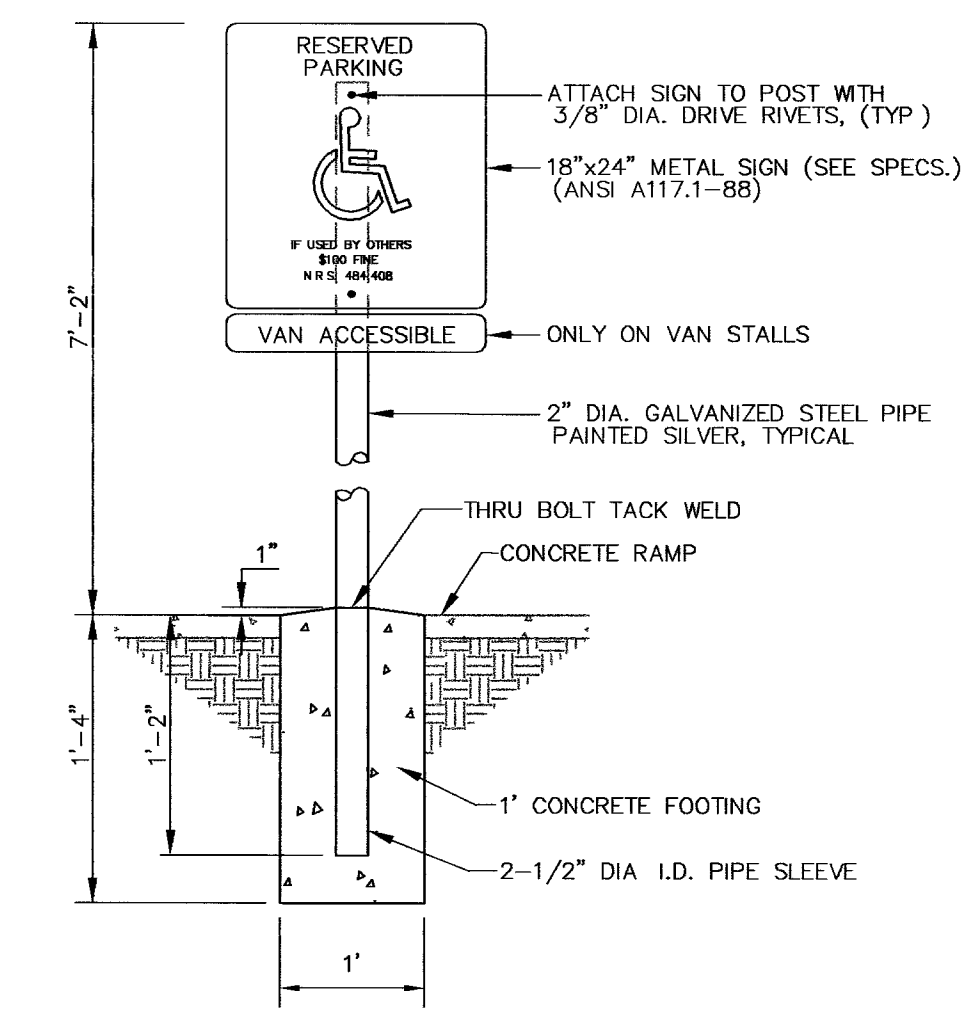

HANDICAP PARKING SIGN
NTS

BENCHMARK

LAS VEGAS VERTICAL CONTROL v.2003 POINT # 6LV90 17SSE6, BEING A RIVET & ROUND PLATE IN CONCRETE CYLINDER AT THE +1/38" NORTH OF ELKHORN ROAD CENTERLINE AT THE INTERSECTION OF EL CAPITAN WAY.
ELEVATION: 2564.67 (FEET)
781.713 (METERS)
NORTH AMERICAN VERTICAL DATUM OF 1988 (NAVD'88)

BASIS OF BEARING

NORTH 00°07'03" WEST, BEING THE CENTERLINE OF EL CAPITAN WAY AS PER RECORD FILE 118 PAGE 0098 OF OFFICIAL RECORDS, CLARK COUNTY, NEVADA.

Call before you Dig.
1-800-227-2600
UNDERGROUND SERVICE (USA)

Call before you Crane
1-702-227-2929

Call before you UnderGround
1-702-455-7511
CLARK COUNTY TRAFFIC OPERATIONS
1-702-229-6611
FREIGHT AND MATERIAL SERVICES OF TRANSPORTATION

TITLE: DURANGO / ELKHORN COMMERCIAL CENTER (AKA TOWN CENTER PLAZA)		SHEET: HORIZONTAL CONTROL 1	
		SHEET C2.01 3 OF 14 SHEETS DRAWING NO. 107V4343	
SCALE: 1"=30'	DRAWN BY: CM	DESIGNED BY: CM	CHECKED BY: DM
SUBMITTAL DATE:		REV. #	DATE
JOB NO: 41-104		REVISION APPROVAL BLOCK	

2480 E. Tompkins Ave.
Suite # 232
Las Vegas, NV 89121
phone: 702.456.4664
fax: 702.456.4919

INTEGRITY ENGINEERING