


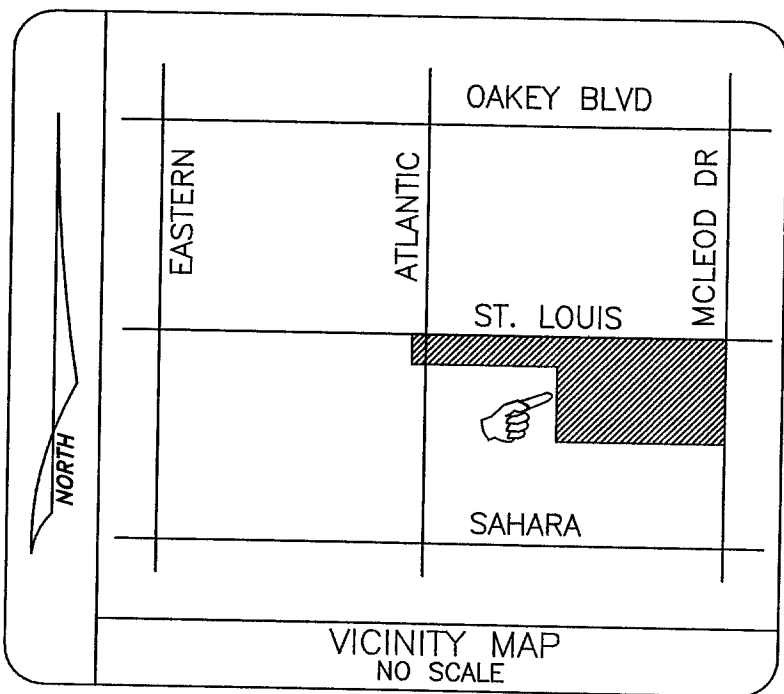

SEC. #	DATE	DESIGNED	APR.

CITY OF LAS VEGAS
CLARK COUNTY
HENDERSON
NORTH LAS VEGAS

LEGEND	
■	PROPOSED VAULT 22 1/4" X 35 1/4" X 12" MARKED "CABLE TV" (B-36)
▣	PROPOSED VAULT 21 3/4" X 23 1/4" X 12" MARKED "CABLE TV" (B-24)
●	PROPOSED VAULT 15 3/4" X 25 1/4" X 12" MARKED "CABLE TV" (N-16)
○	PROPOSED MEDIUM LOCKBOX
○	PROPOSED LARGE LOCKBOX
---	PROPOSED ONE INCH (1") PVC CONDUIT
---	PROPOSED TWO INCH (2") PVC CONDUIT
---	UNLESS NOTED OTHERWISE
900	PROPOSED PREWIRE BOX BN-900 TV
1020	PROPOSED PREWIRE BOX BN-1020 TV
+	STUB AND CAP BEYOND IMPROVEMENT LIMITS
▣	EXISTING VAULT 22 1/4" X 35 1/4" X 12" MARKED "CABLE TV" (B-36)
▣	EXISTING VAULT 21 3/4" X 23 1/4" X 12" MARKED "CABLE TV" (B-24)
▣	EXISTING VAULT 15 3/4" X 25 1/4" X 12" MARKED "CABLE TV" (N-16)
---	EXISTING TWO INCH (2") PVC CONDUIT
▣	EXISTING TELCO MANHOLE
▣	EXISTING 3' X 5' X 4' TELCO PULL BOX
▣	EXISTING 2'-6" X 4' X 3' TELCO PULL BOX
▣	EXISTING 17" X 30" X 29 1/2" TELCO UTILITY BOX
▣	EXISTING 9 5/8" X 16" X 24" TELCO SERVICE BOX
○	EXISTING TELCO POLE
×	EXISTING POWER COMPANY POLE
⊗	EXISTING JOINT POLE
⊗	EXISTING JOINT POLE WITH A POWER TRANSFORMER
⊗	EXISTING OR PROPOSED POWER TRANSFORMER
⊗	EXISTING OR PROPOSED CATV PEDESTAL 1730
⊗	EXISTING OR PROPOSED CATV PEDESTAL 1230
⊗	RISER POLE/QUADRANT DETAIL
⊗	RISER OWNERSHIP NOTED (C) CATV (T) TELCO
⊗	INSTALL EIGHT FOOT (8') GROUND ROD

CATV CONTACT: TERRY SOVEY
PHONE: (702) 384-8084 EXT.8334

QA NUMBER: 926
QA NAME: NICK MUSCARI
CELL #: 702-210-7012

NOTE:
WORK PERFORMED SHALL COMPLY WITH THE FOLLOWING (AS APPLICABLE):

a. THE REGULATIONS AND CRITERIA AS SET FORTH BY THE UNIFORM STANDARD SPECIFICATIONS FOR PUBLIC WORKS CONSTRUCTION, OFF-SITE IMPROVEMENTS, AND THE UNIFORM STANDARD DRAWINGS FOR PUBLIC WORKS CONSTRUCTION.

b. ALL APPLICABLE LOCAL (CITIES AND/OR COUNTY), STATE BUILDING CODES AND ORDINANCES.




920 LINEAR FOOTAGE
2 NO. OF VAULTS

GOVERNMENT APPROVAL DATE 1/10/06

NOTE: All trench common W/ SPRINT Telephone &/or Nevada Power Co. Unless noted: "TV only trench"

- REFERENCES DETAIL LETTER SEE CORELATED DETAILS
- FUTURE PEDESTAL LOCATION
- TIE TO 2" STUBS & EXTEND
- IN FUTURE SIDEWALK

City of Las Vegas
PERMIT REQUIRED

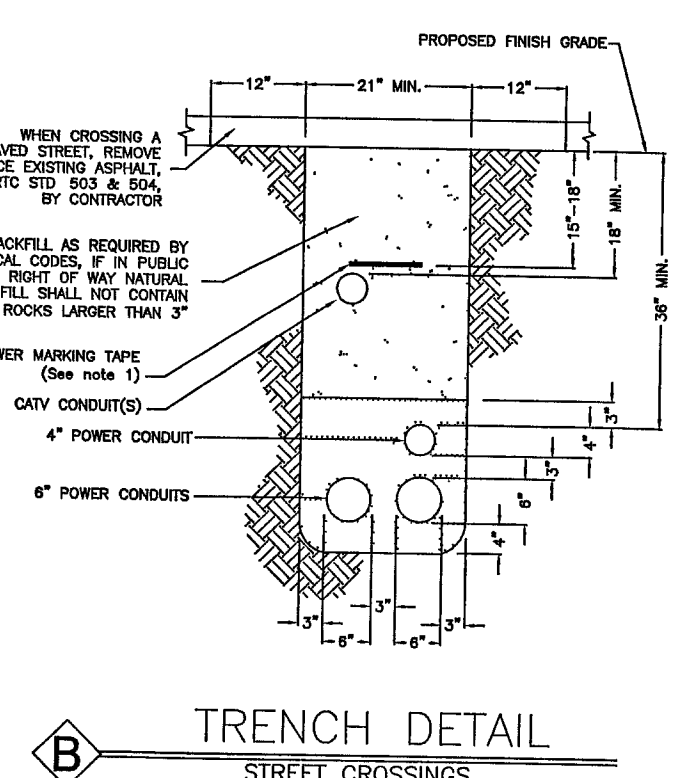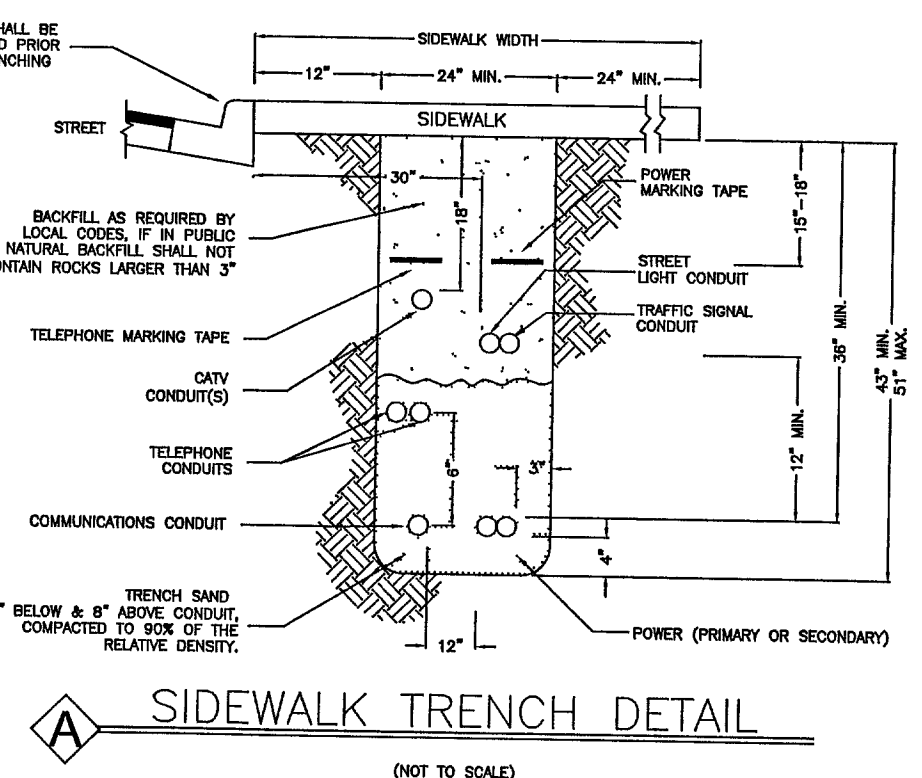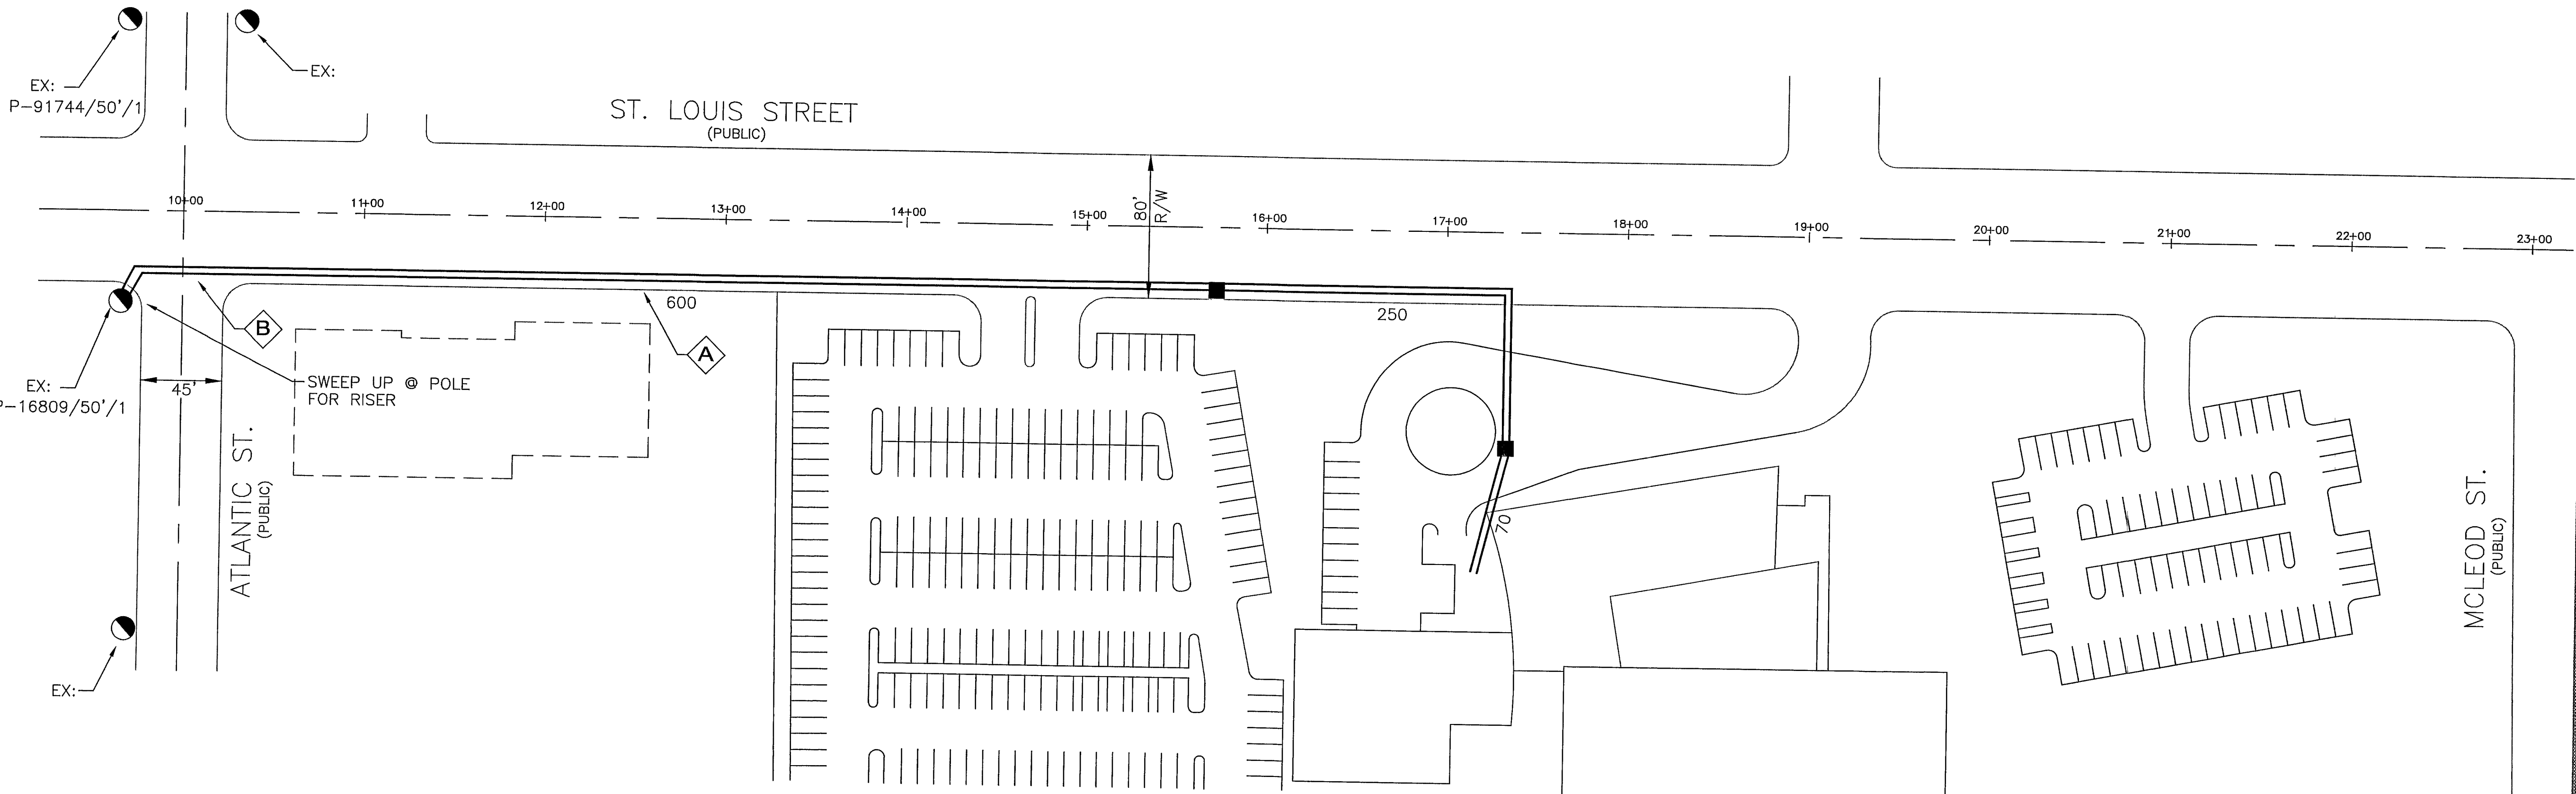

COX COMMUNICATIONS

FILE NO. DOFCBSM

SCALE 1"= 50' UNITS

PRINT # 5152 SHEET 1 OF 1

GNIS # P531348

PREPARED BY 926

DRAFTS

DATE 11/14/05 HGT

T&S LAYOUT 10/27/05 DB

PROJECT DETR OFFICE BUILDING

CLV Drawing#

CLV Permit #

SPRINT Proj. ID: 176763

NPC Proj. ID: