
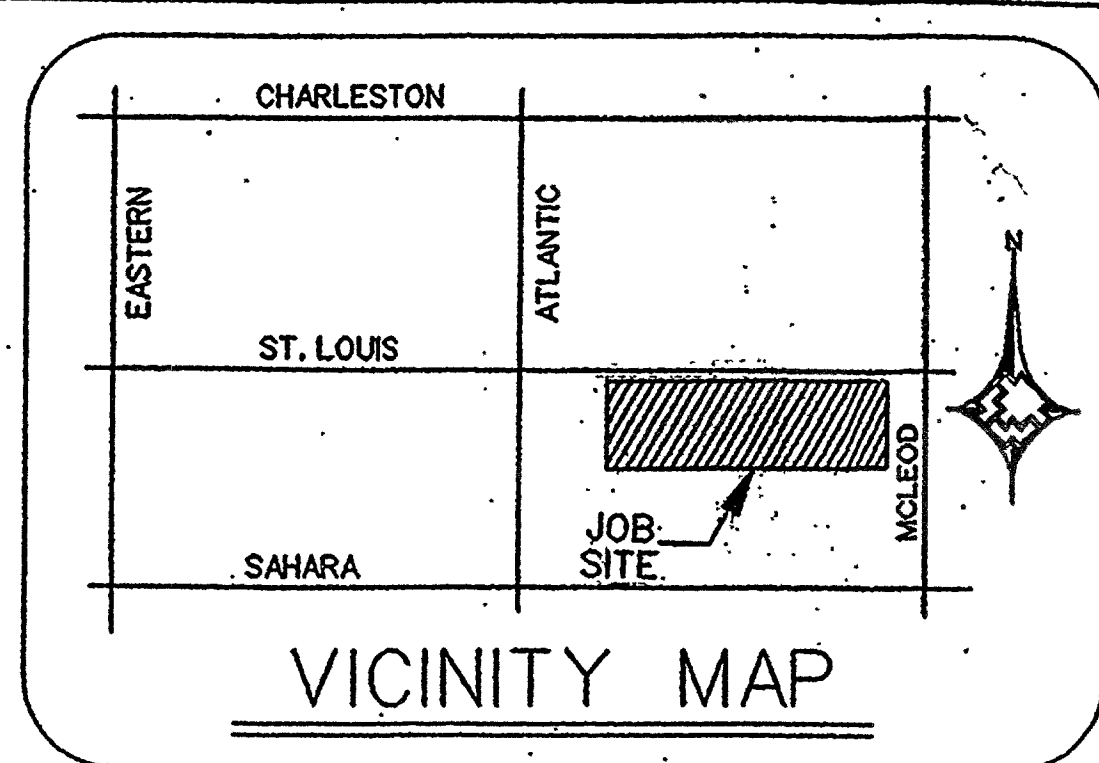


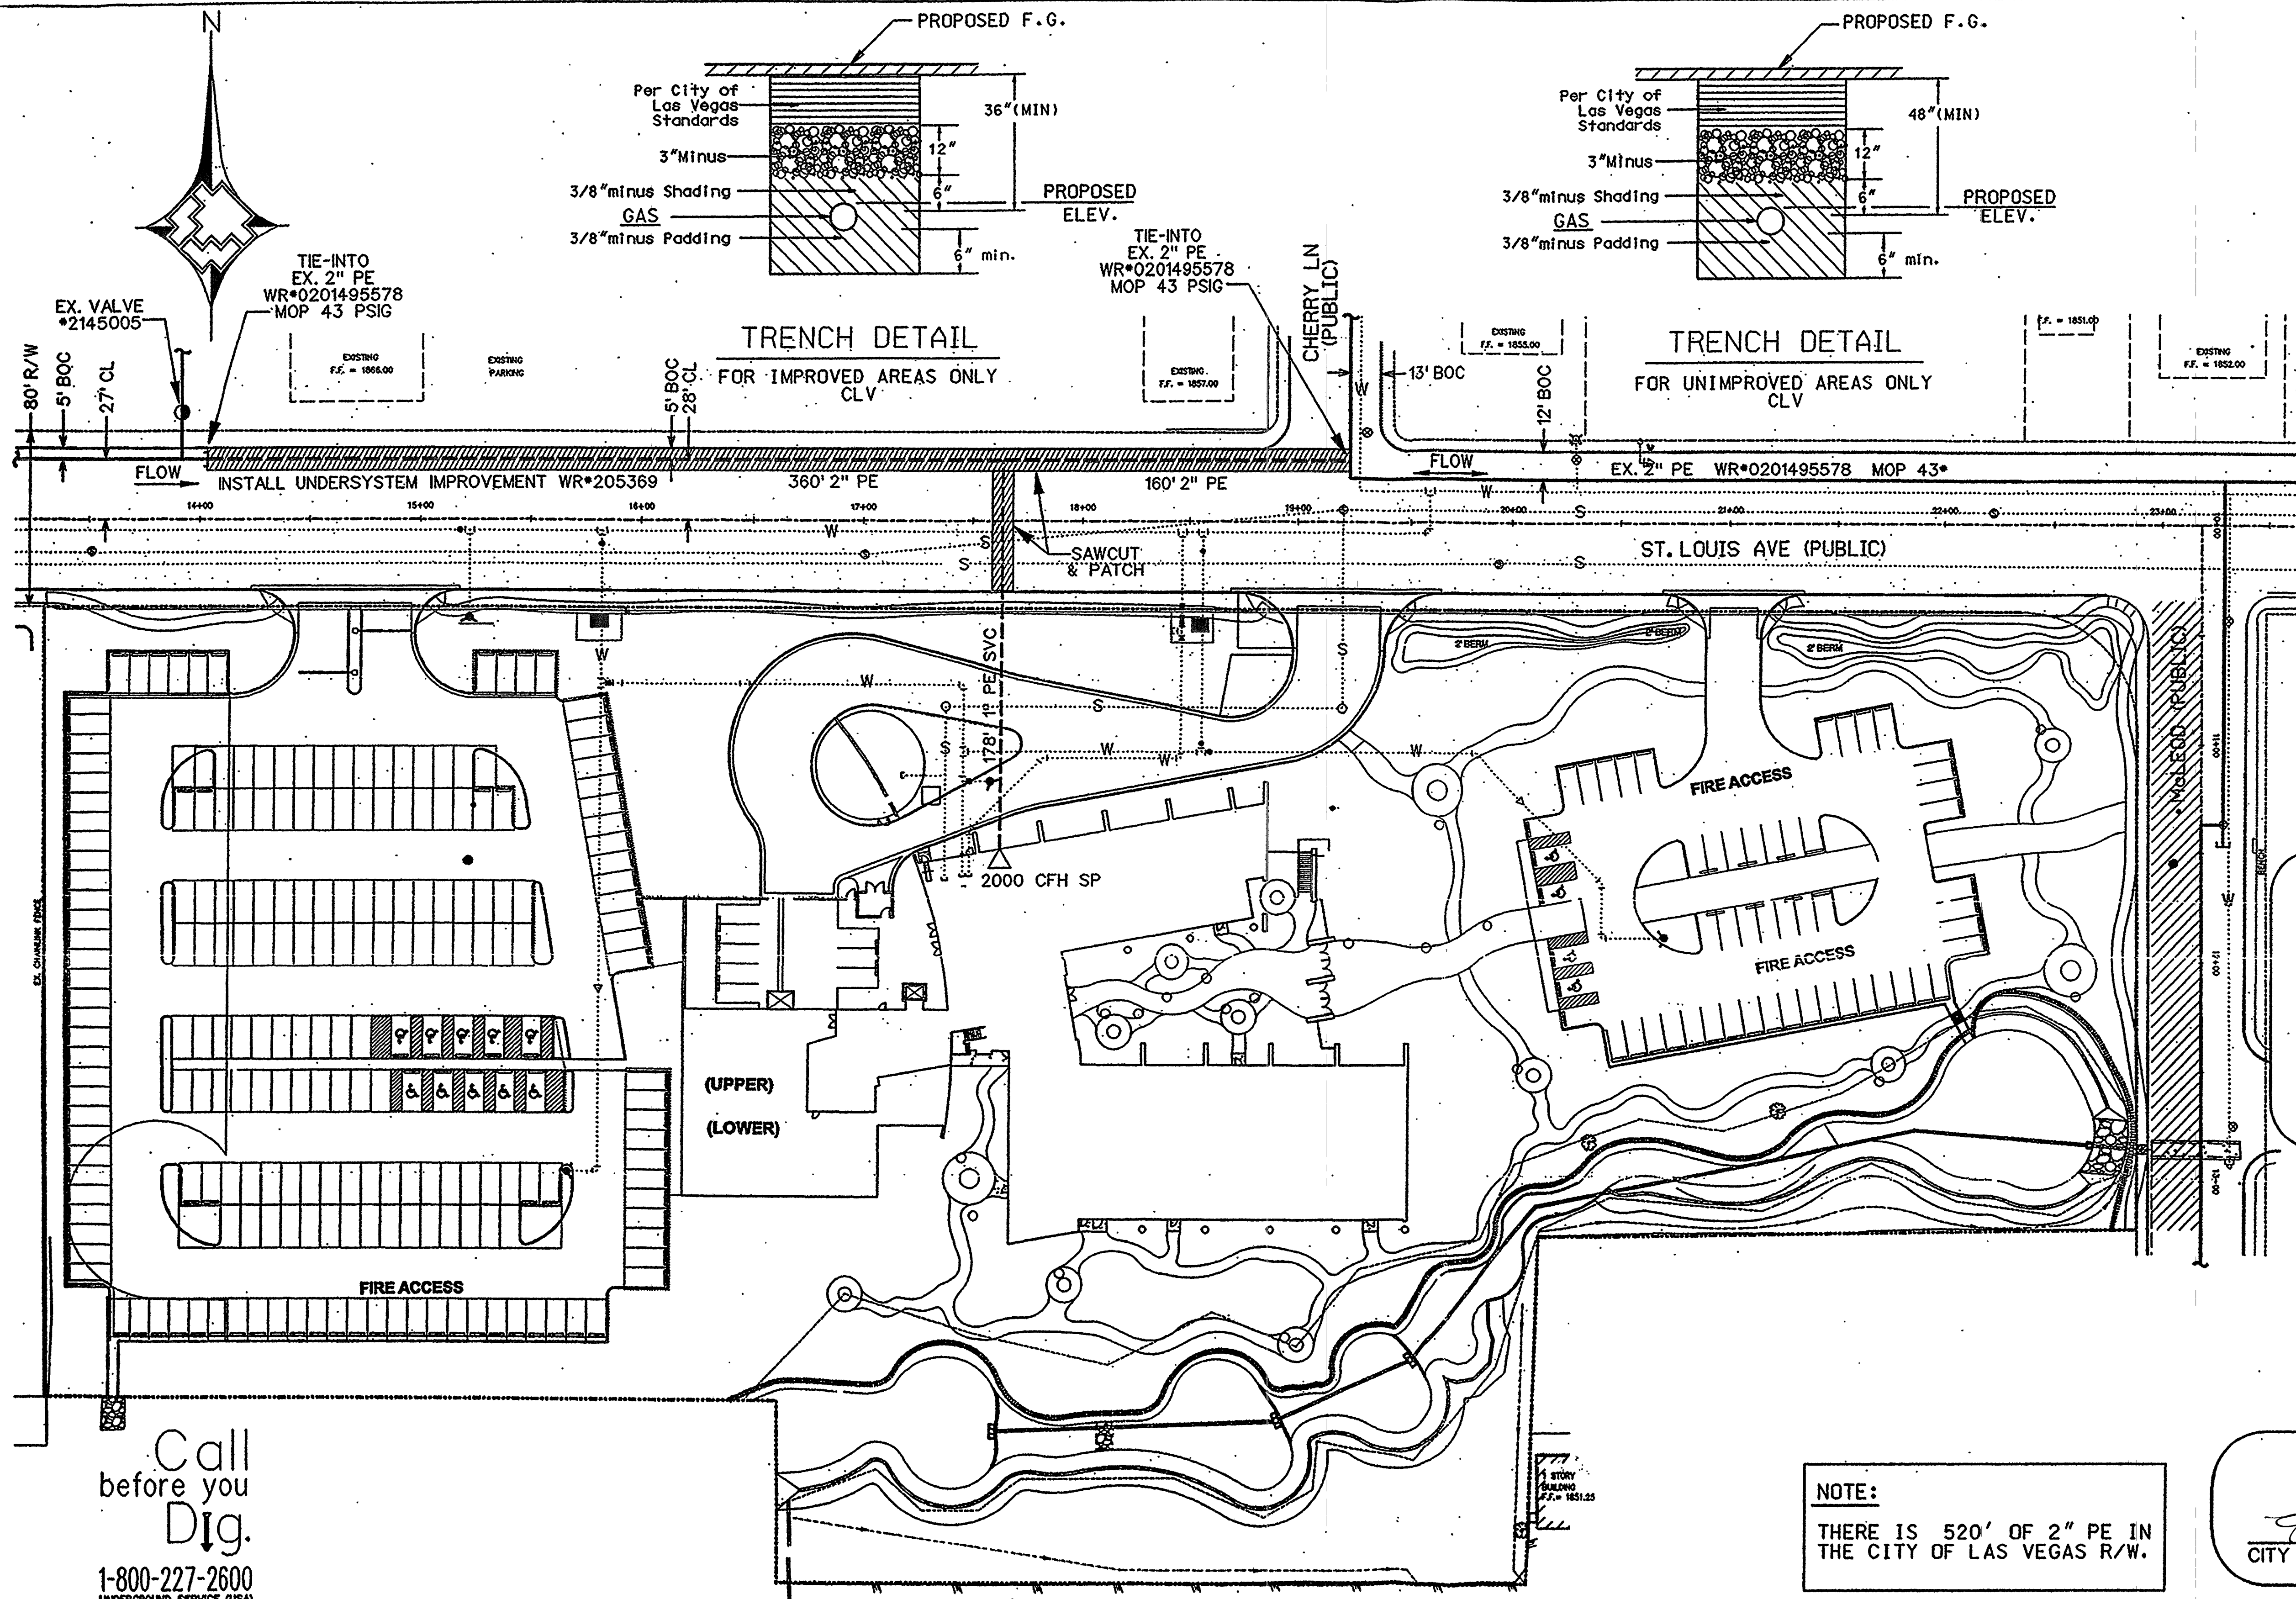

GENERAL NOTE:
ALL MEASUREMENTS ARE FROM BACK OF CURB.

- LEGEND:**
- EXISTING GAS LINE
 - PROPOSED MAIN GAS LINE
 - PROPOSED SERVICE GAS LINE
 - BOUNDARY LINE
 - RIGHT OF WAY LINE
 - STREET CENTERLINE
 - BACK OF CURB / LOT LINE
 - EX. BACK OF CURB / LOT LINE
 - SEWER LINE
 - WATER LINE
 - FIRE HYDRANT

- CONSTRUCTION NOTES:**
- SUGGESTED GAS LOCATIONS ARE TO CLEAR SUBSTRUCTURES. LOCATE IN FIELD.
 - ALL PIPELINE CONSTRUCTION SHALL CONFORM TO APPLICABLE JURISDICTION SPECIFICATIONS.
 - DO NOT SCALE THIS DRAWING.
 - SERVICE(S) TO BE 1" PE UNLESS OTHERWISE NOTED.
 - RISER & METER(S) AT THIS LOCATION.
 - GAS MAINS SHALL BE PURGED PER THE OPERATIONS MANUAL.
 - ST. LOUIS IS PAVED, COMPLY WITH RTC STD. 504.

PURGE NOTE:
PURGE PLAN WAS COMPLETED IN ACCORDANCE WITH THE OPERATIONS MANUAL GUIDELINES BY:
Name _____ Date _____

NOTE:
THERE IS 520' OF 2" PE IN THE CITY OF LAS VEGAS R/W.

Call before you Dig.
1-800-227-2600
UNDERGROUND SERVICE (USA)
148 HRS. BEFORE IF POSSIBLE

CITY OF LAS VEGAS
DATE 11/7/05

				WR#205369								AS-BUILT DRAWING-PRESSURE TEST DATA				VISUAL INSPECTION CERTIFICATION				CONSTRUCTION				ISOLATION AREA		W. R. NO.		ENGINEER/TECHNICIAN T. GARCIA				PHONE 365-2139					
				3760102				2" PE				360'±				TEST METHOD TEST METHOD				I HAVE VISUALLY INSPECTED ALL HEATED FUSIONS, SOLVENT CEMENT, MECHANICAL JOINTS, AND WELDS THAT I HAVE PERFORMED				INSPECTOR				11		190078		ACCOUNT REP. S. ARMSTRONG				PHONE 528-730	
				WR#190078												PIPE DIA. ☐ AIR ☐ GAUGE				NAME				FOREMAN				205369		PROJECT CONTACT LAWRENCE BLACK		702-269-1575					
NO.				DESCRIPTION				BY				DATE				APPROV.				PIPE LENGTH				DATE				LOCATION		TITLE NO.		SHEET NO. 01 OF 01		SCALE 1" = 40'		DATE 07/19/05	
84866				REVISIONS												PIPE TYPE								REVIEWED BY		T21S, R61E		x639y508		DWN. BY BLA		CHKD. BY BLA		APPROV. BY			
																MIN. DURATION				PRESS REC SHM				PERMIT INFORMATION				S01		x636y508		DETR 107N4481-SW6					
																TEST PRES. (PSIG)				START				AS-BUILTS ACCEPTED BY													
																TIME				END				POSTED BY													
																DATE								DATE													
																								CITY OF LAS VEGAS													

