
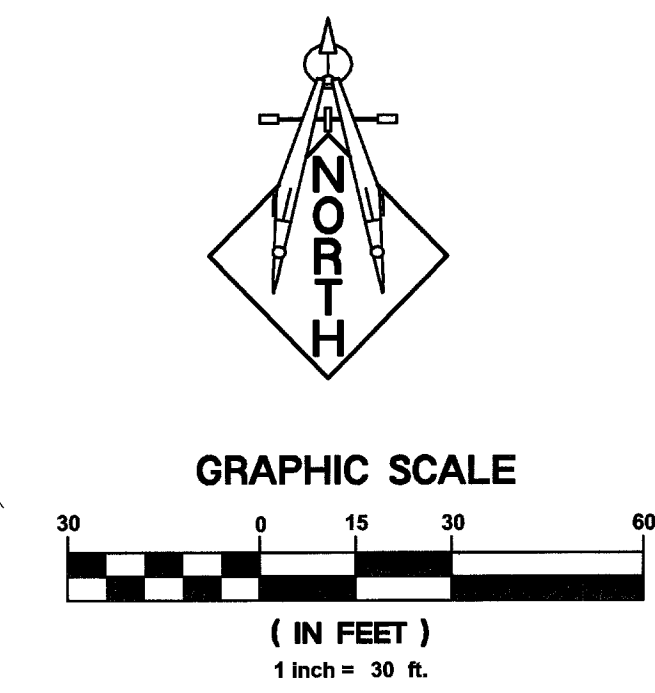
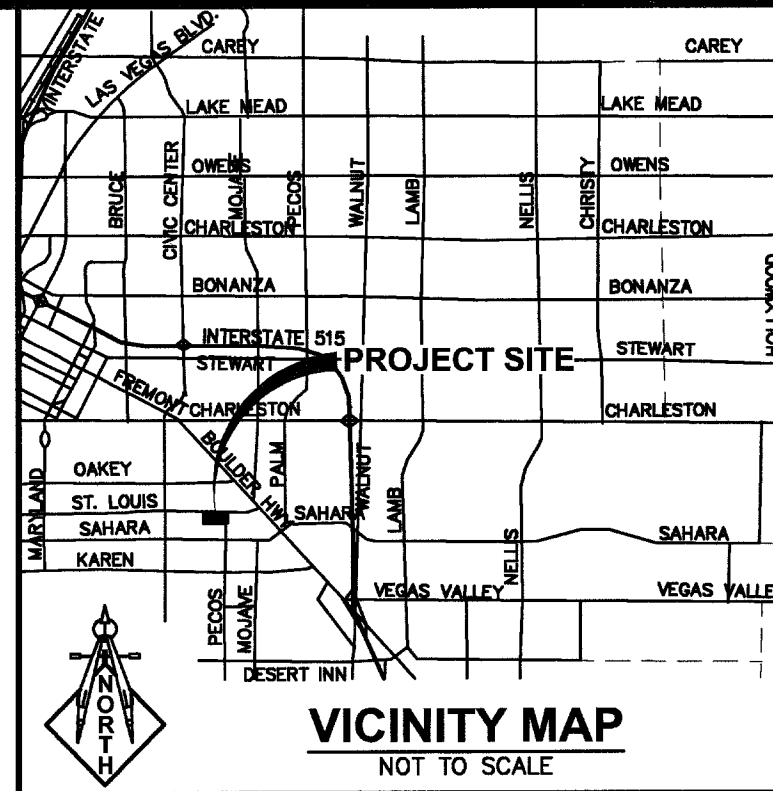


J:\CADD\712\dwg\712-601-TC.dwg, 9/19/2005 10:37:30 AM, 1:30, Lochsa Civil

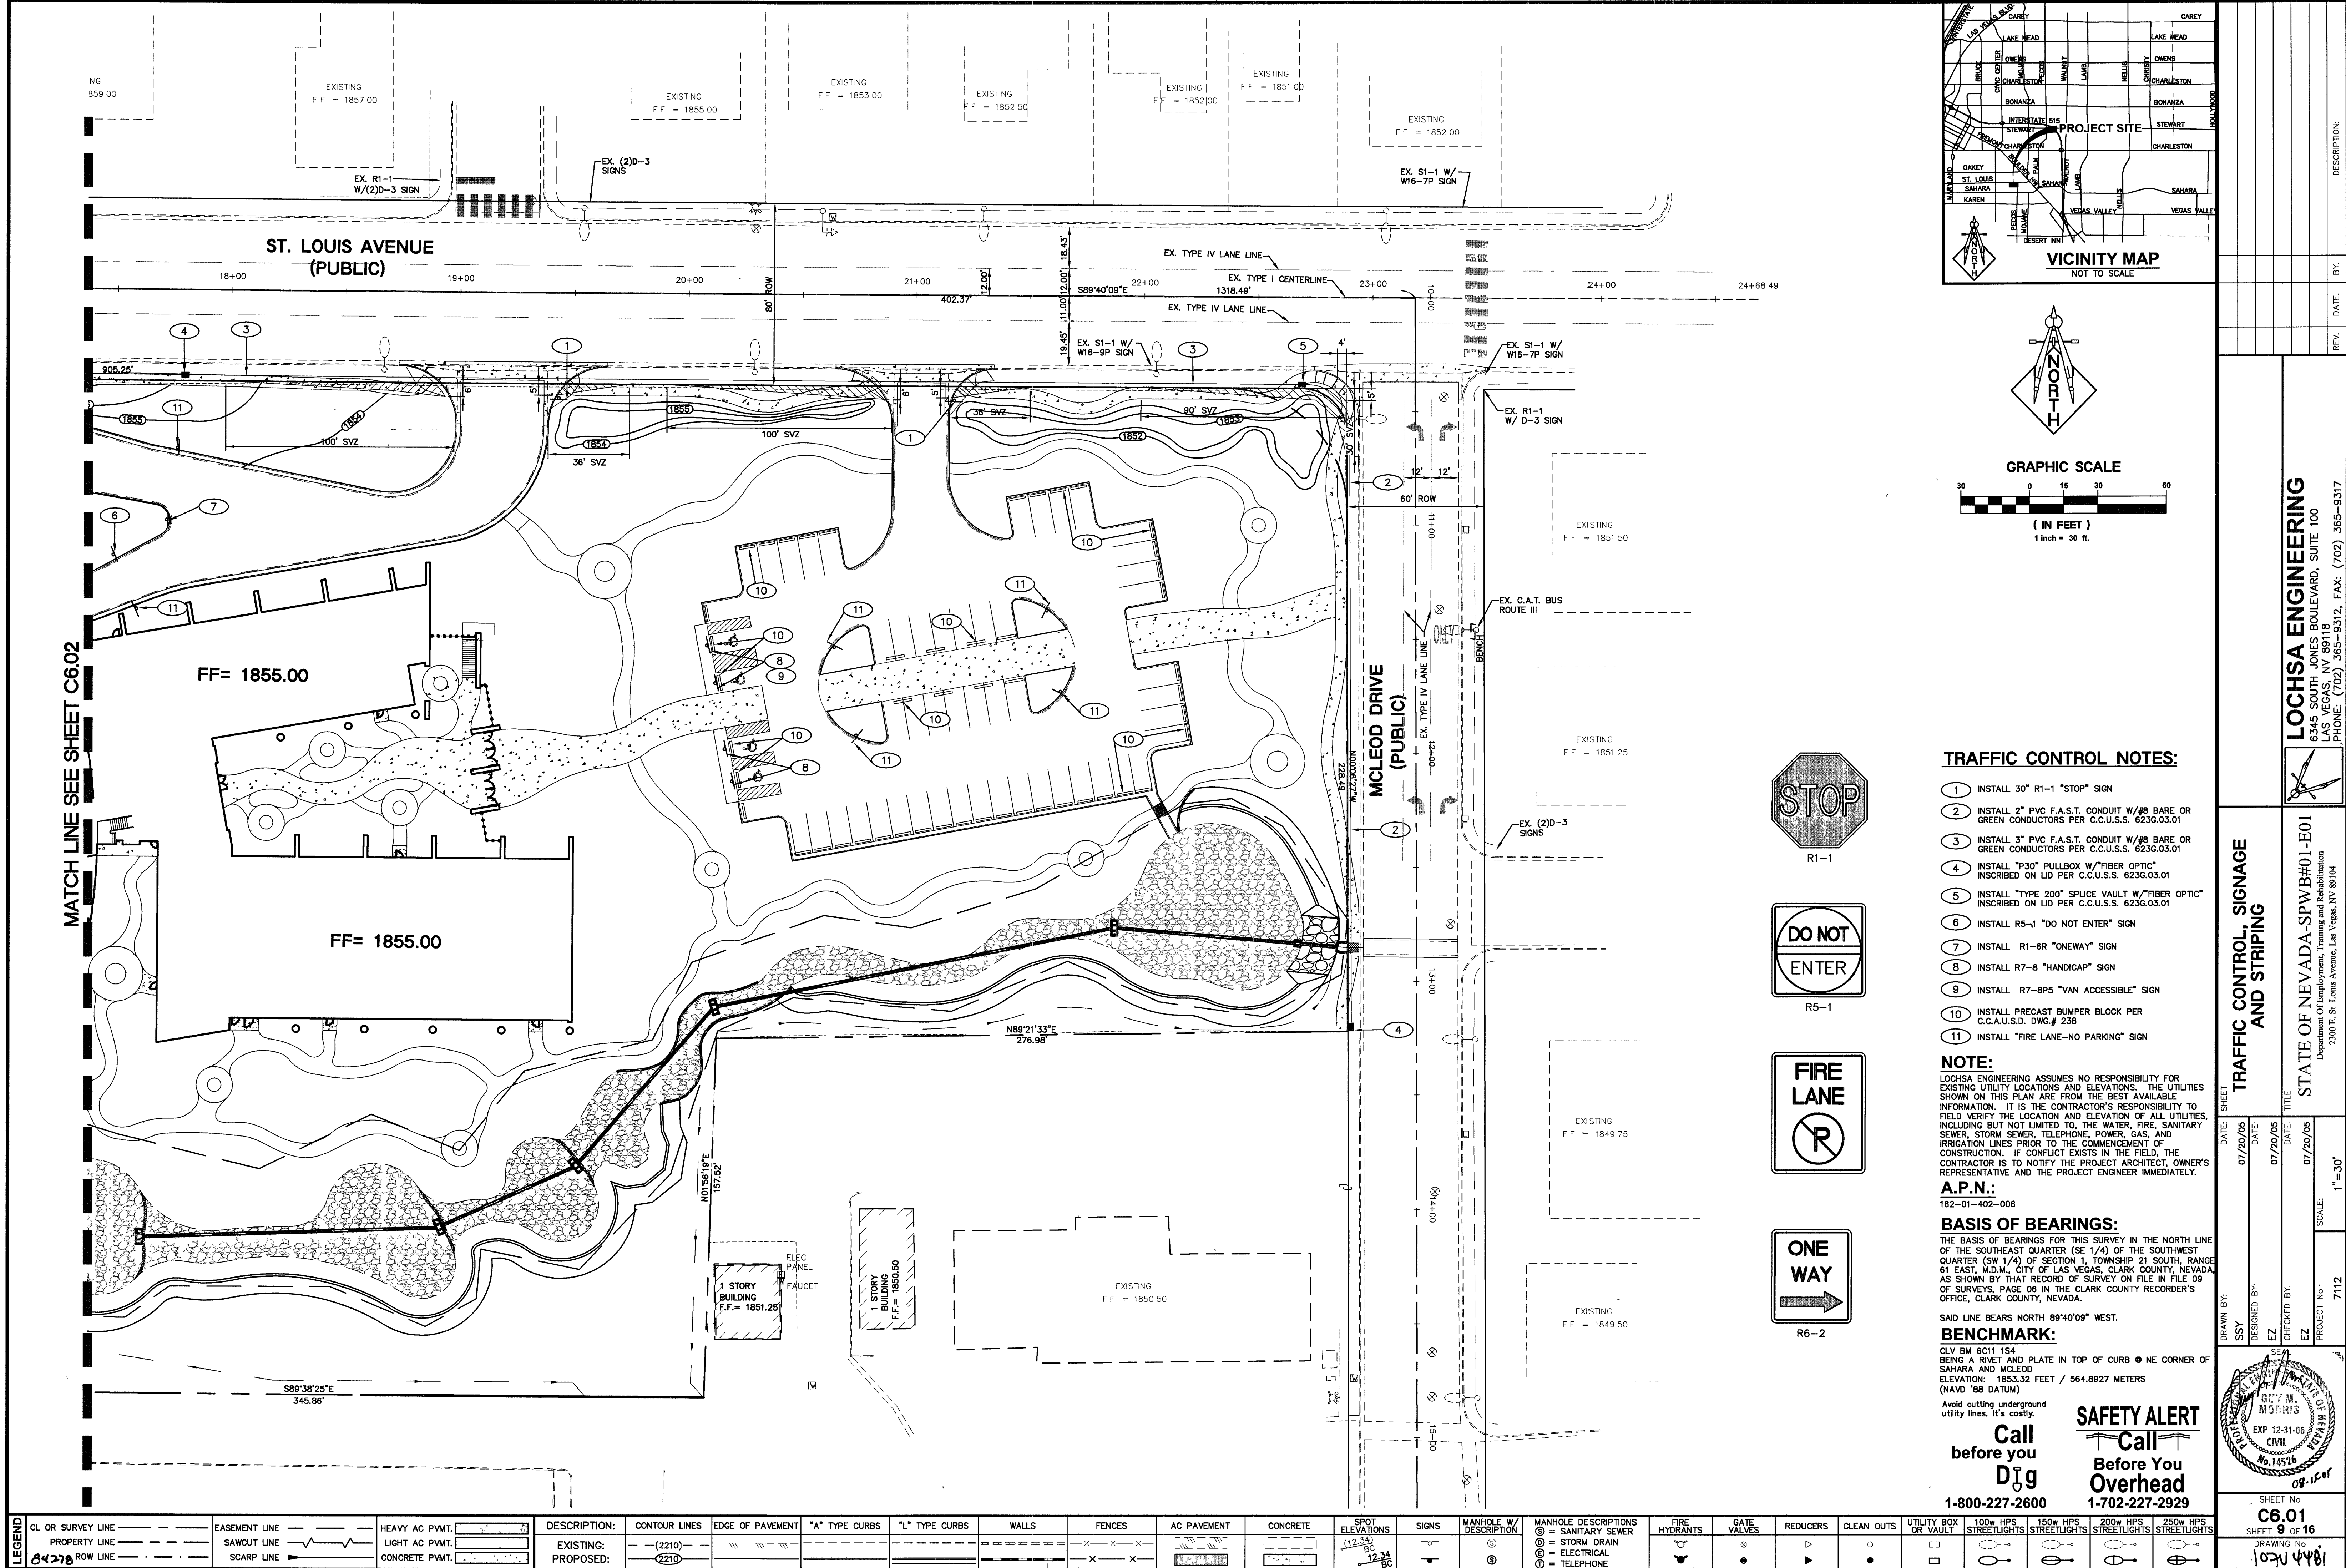

TRAFFIC CONTROL NOTES:

- 1. INSTALL 30" R1-1 "STOP" SIGN
- 2. INSTALL 2" PVC F.A.S.T. CONDUIT W/#8 BARE OR GREEN CONDUCTORS PER C.C.U.S.S. 623G.03.01
- 3. INSTALL 3" PVC F.A.S.T. CONDUIT W/#8 BARE OR GREEN CONDUCTORS PER C.C.U.S.S. 623G.03.01
- 4. INSTALL "R30" PULLBOX W/"FIBER OPTIC" INSCRIBED ON LID PER C.C.U.S.S. 623G.03.01
- 5. INSTALL "TYPE 200" SPLICE VAULT W/"FIBER OPTIC" INSCRIBED ON LID PER C.C.U.S.S. 623G.03.01
- 6. INSTALL R5-1 "DO NOT ENTER" SIGN
- 7. INSTALL R1-6R "ONEWAY" SIGN
- 8. INSTALL R7-8 "HANDICAP" SIGN
- 9. INSTALL R7-8P5 "VAN ACCESSIBLE" SIGN
- 10. INSTALL PRECAST BUMPER BLOCK PER C.C.A.U.S.D. DWG.# 238
- 11. INSTALL "FIRE LANE-NO PARKING" SIGN

NOTE:
LOCHSA ENGINEERING ASSUMES NO RESPONSIBILITY FOR EXISTING UTILITY LOCATIONS AND ELEVATIONS. THE UTILITIES SHOWN ON THIS PLAN ARE FROM THE BEST AVAILABLE INFORMATION. IT IS THE CONTRACTOR'S RESPONSIBILITY TO FIELD VERIFY THE LOCATION AND ELEVATION OF ALL UTILITIES, INCLUDING BUT NOT LIMITED TO, THE WATER, FIRE, SANITARY SEWER, STORM SEWER, TELEPHONE, POWER, GAS, AND IRRIGATION LINES PRIOR TO THE COMMENCEMENT OF CONSTRUCTION. IF CONFLICT EXISTS IN THE FIELD, THE CONTRACTOR IS TO NOTIFY THE PROJECT ARCHITECT, OWNER'S REPRESENTATIVE AND THE PROJECT ENGINEER IMMEDIATELY.

A.P.N.:
162-01-402-006

BASIS OF BEARINGS:
THE BASIS OF BEARINGS FOR THIS SURVEY IN THE NORTH LINE OF THE SOUTHEAST QUARTER (SE 1/4) OF THE SOUTHWEST QUARTER (SW 1/4) OF SECTION 1, TOWNSHIP 21 SOUTH, RANGE 61 EAST, M.D.M., CITY OF LAS VEGAS, CLARK COUNTY, NEVADA, AS SHOWN BY THAT RECORD OF SURVEY ON FILE IN FILE 09 OF SURVEYS, PAGE 08 IN THE CLARK COUNTY RECORDER'S OFFICE, CLARK COUNTY, NEVADA.

BENCHMARK:
CLV BM 6C11 154
BEING A RIVET AND PLATE IN TOP OF CURB @ NE CORNER OF SAHARA AND MCLEOD
ELEVATION: 1853.32 FEET / 564.827 METERS
(NAVD '88 DATUM)
Avoid cutting underground utility lines. It's costly.

SAFETY ALERT
Call before you Dig
1-800-227-2600
Call before you Overhead
1-702-227-2929

LEGEND	CL OR SURVEY LINE	EASEMENT LINE	HEAVY AC PWMT.	DESCRIPTION:	CONTOUR LINES	EDGE OF PAVEMENT	"A" TYPE CURBS	"L" TYPE CURBS	WALLS	FENCES	AC PAVEMENT	CONCRETE	SPOT ELEVATIONS	SIGNS	MANHOLE W/ DESCRIPTION	MANHOLE DESCRIPTIONS	FIRE HYDRANTS	GATE VALVES	REDUCERS	CLEAN OUTS	UTILITY BOX OR VAULT	100w HPS STREETLIGHTS	150w HPS STREETLIGHTS	200w HPS STREETLIGHTS	250w HPS STREETLIGHTS
	PROPERTY LINE	SAWCUT LINE	LIGHT AC PWMT.	EXISTING:	(-2210)-					X-X-X			(12.34) BC		③	③ = SANITARY SEWER ④ = STORM DRAIN ⑤ = ELECTRICAL ⑥ = TELEPHONE									
	ROW LINE	SCARP LINE	CONCRETE PWMT.	PROPOSED:	(-2210)					X-X-X			(12.34) BC		③										

LOCHSA ENGINEERING
6345 SOUTH JONES BOULEVARD, SUITE 100
LAS VEGAS, NV 89118
PHONE: (702) 365-9312, FAX: (702) 365-9317

TRAFFIC CONTROL, SIGNAGE AND STRIPING

STATE OF NEVADA-SPWB#01-E01
Department of Employment, Training and Rehabilitation
2300 E. St. Louis Avenue, Las Vegas, NV 89104

DATE: 07/20/05
DESIGNED BY: EZ
CHECKED BY: EZ
PROJECT No.: 7112
SCALE: 1"=30'

SHEET No. C6.01
SHEET 9 OF 16
DRAWING No. 107U 4481