

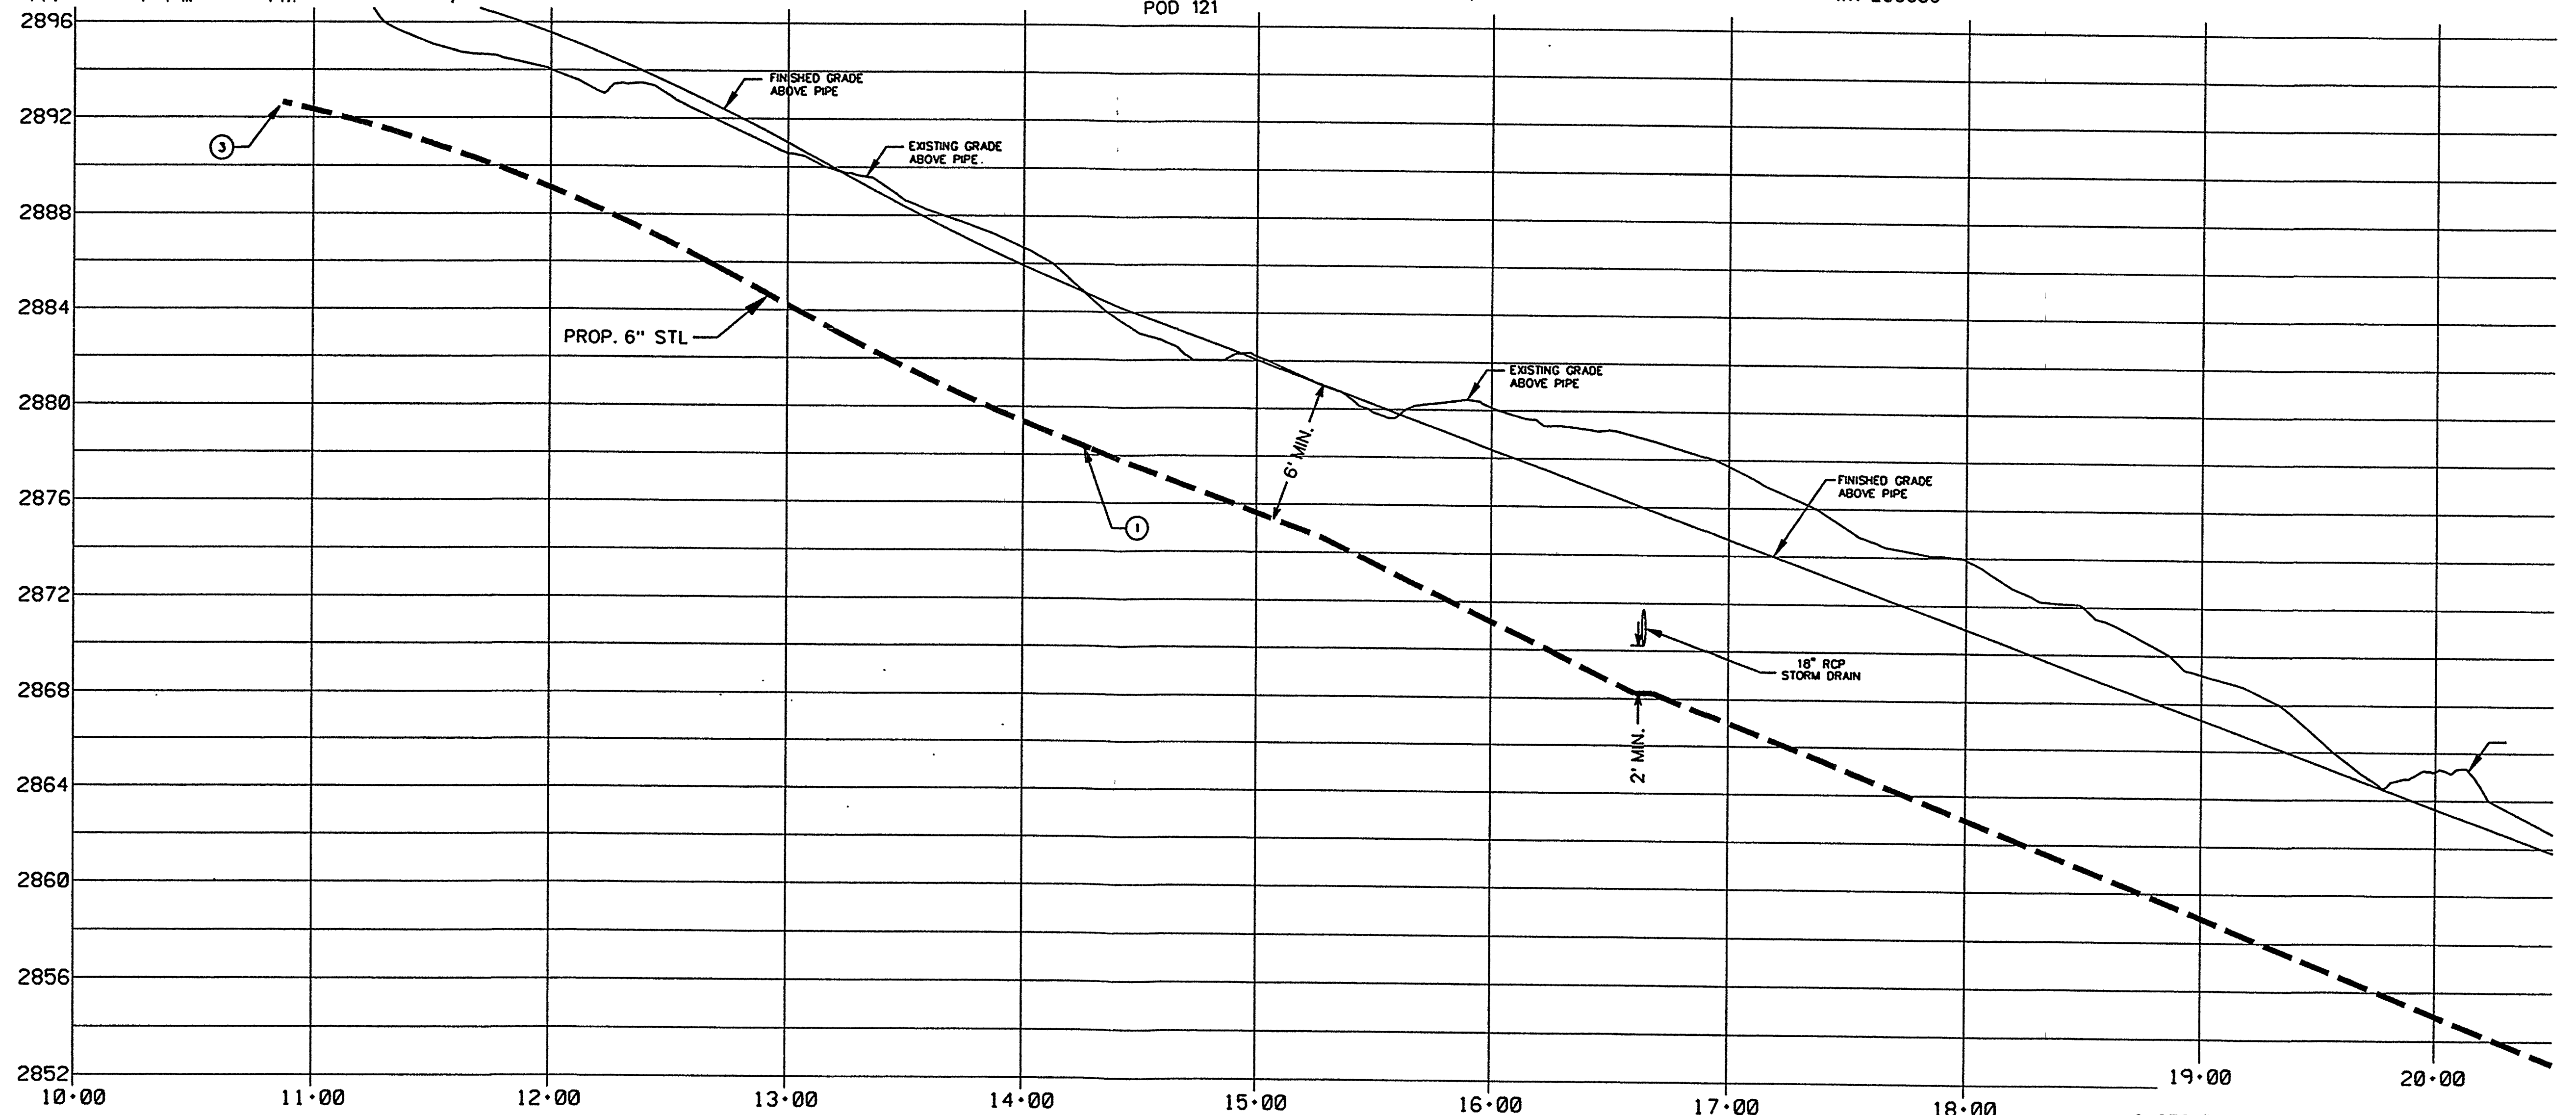


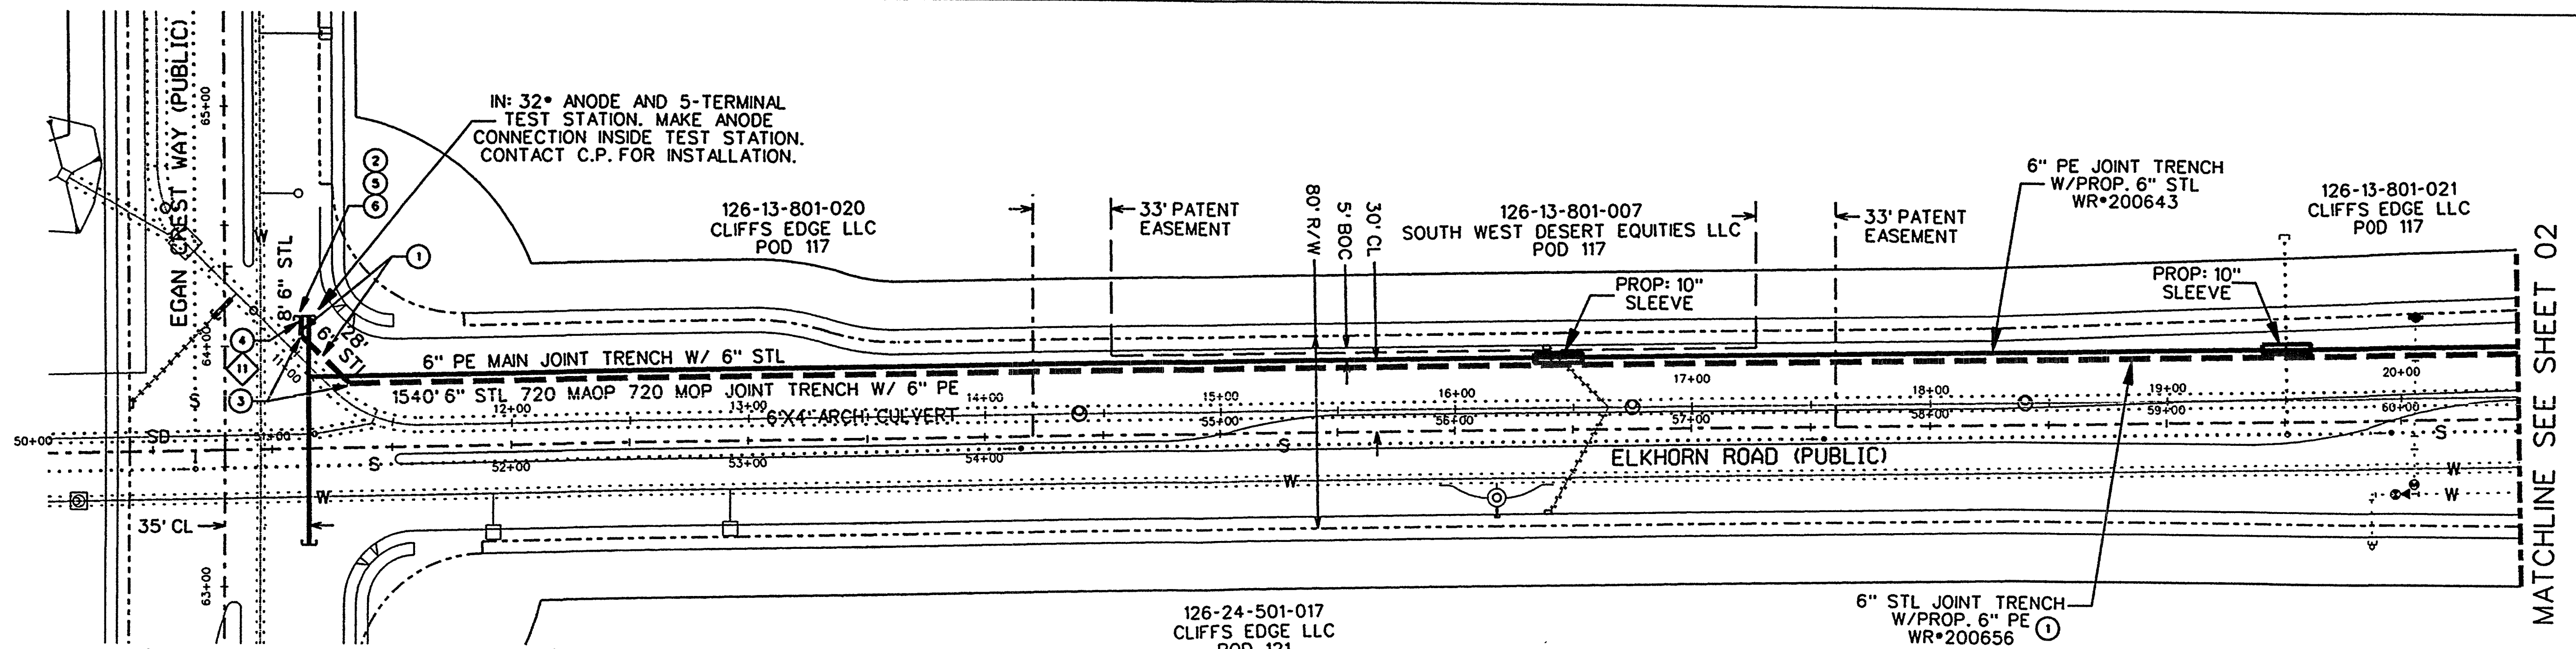

Call
before you
Dig.
1-800-227-2600
UNDERGROUND SERVICE (USA)
(48 HR. BEFORE IF POSSIBLE)

REVISED FOR CLV ISSUES.		OF	10/26/05	SEE SHEET 01		AS-BUILT DRAWING-PRESSURE TEST DATA		VISUAL INSPECTION CERTIFICATION		CONSTRUCTION		ISOLATION AREA		W. R. NO.		CUSTOMERS N/A CYCLE ROUTE AREA 1 LV 2	
DESCRIPTION		BY	DATE	APPROV.	PIPE DIA.		TEST MEDIUM TEST METHOD	I HAVE VISUALLY INSPECTED ALL HEATED FUSIONS, SOLVENT CEMENT, MECHANICAL JOINTS, AND WELDS THAT I HAVE PERFORMED		INSPECTOR		31		200643		ENGINEER/TECHNICIAN D. FRIEDLANDER PHONE 365-2203	
REVISIONS					PIPE LENGTH		PIPE TYPE	NAME		FOREMAN		LOCATION		TILE NO.		ACCOUNT REP. D. STEARNS PHONE 528-7716	
					MIN. DURATION		MIN. DURATION	DATE		REVIEWED BY		T19S.R59E		x576y560		PROJECT CONTACT DAVE RICHARDSON 702-683-0708	
					TEST PRES. (PSIG)		TEST PRES. (PSIG)	DATE		PERMIT INFORMATION		S13		x579y560		SHEET NO. 03 OF 03 SCALE 1" = 40' DATE 08/08/05	
					TIME		TIME	DATE		Tax Code Area-02-0200 CITY OF LAS VEGAS						OWN. BY BLA CHKD. BY BLA APPVD. BY	
					DATE		DATE	DATE								TITLE	
					PERFORMED BY		PERFORMED BY	DATE								CLIFF'S EDGE 6" STL	
					UNIT NO.		UNIT NO.	DATE								HUALAPAI TO EGAN CREST ON ELKHORN	
					UNIT TYPE		UNIT TYPE	DATE								710.001GL	
					INSTL. RET.		INSTL. RET.	DATE									
					PROPOSED COMPLETED		PROPOSED COMPLETED	DATE									
					PROPERTY UNITS		PROPERTY UNITS	DATE									

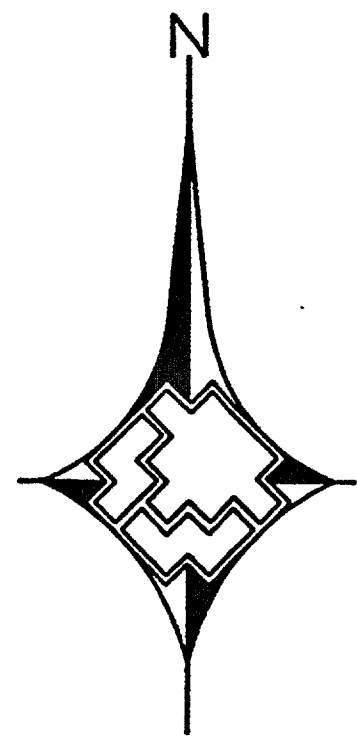