


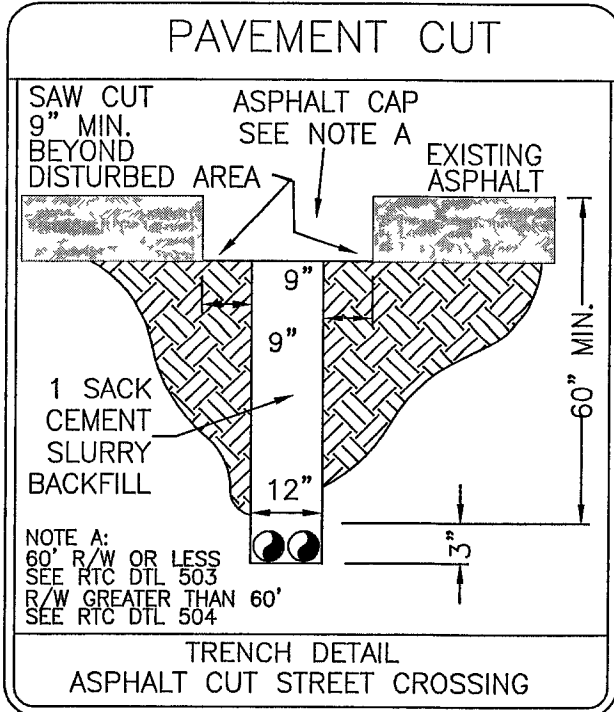


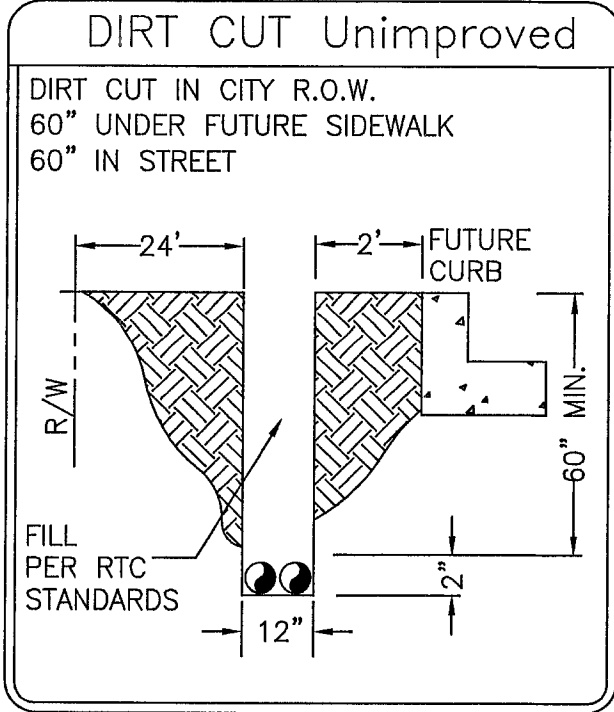

- CONSTRUCTION NOTES:**
- 1 LOCATE ALL UNDERGROUND UTILITIES BEFORE DIGGING. 1-800-227-2600
 - 2 INSTALL PULL BOXES AT EXISTING FINISH GRADE.
 - 3 MAINTAIN 18" MINIMUM COVER OVER DUCT IN DIRT BEHIND SIDEWALK. MAINTAIN 24" MINIMUM COVER OVER DUCT UNDER PROPOSED SIDEWALK. MAINTAIN 36" MINIMUM COVER OVER DUCT UNDER STREET.
 - 4 COMPACT BACKFILL IN THE STREET TO 95% AND COMPLY TO ALL CITY OF LAS VEGAS, COUNTY STANDARDS.
 - 5 PULL BOX - 15-3/4" x 25-1/4" x 12" OR 22-1/4" x 35-1/4" x 12"
 - 6 CONDUIT - PVC SCHEDULE 40
 - 7 REMOVE ONE SECTION OF SIDEWALK WHERE REQUIRED.
 - 8 PLACE TV PEDESTAL AT LOCATION SHOWN, TV-2400, CPH-1230, 1730 OR 2000 AS NOTED.
 - 9 REPLACE SIDEWALK AT EXISTING FINISH GRADE WHERE REQUIRED.
 - 10 BORE UNDER ALL CROSS GUTTERS.
 - 11 ALL LONGITUDINAL CUTS SHALL BE PER ESTABLISHED RTC GUIDELINES

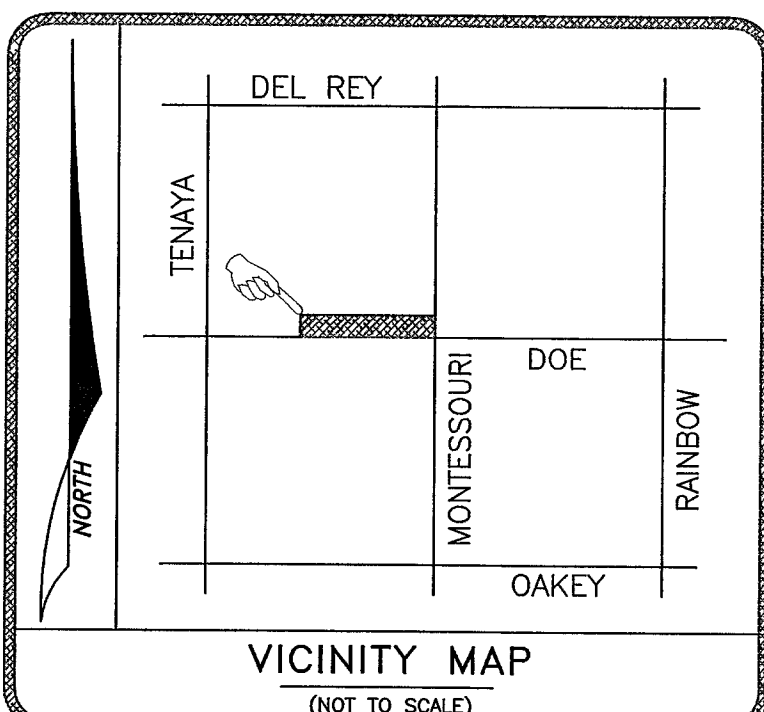

- LEGEND:**
- R&R SLAB OR POTHOLE
 - EXISTING PULL BOX
 - PROPOSED PULL BOX
 - △ EXISTING PEDESTAL
 - △ PROPOSED PEDESTAL
 - C—C— PROPOSED CONDUIT TRENCH
 - X—X— EXISTING CONDUIT
 - B—B— PROPOSED BORE
 - RIGHT-OF-WAY OR PROPERTY LINE
 - BACK OF CURB OR CURB FACE
 - ⊙ INTERSECTING CENTERLINE
- *OTHER ITEMS WILL BE CALLED OUT

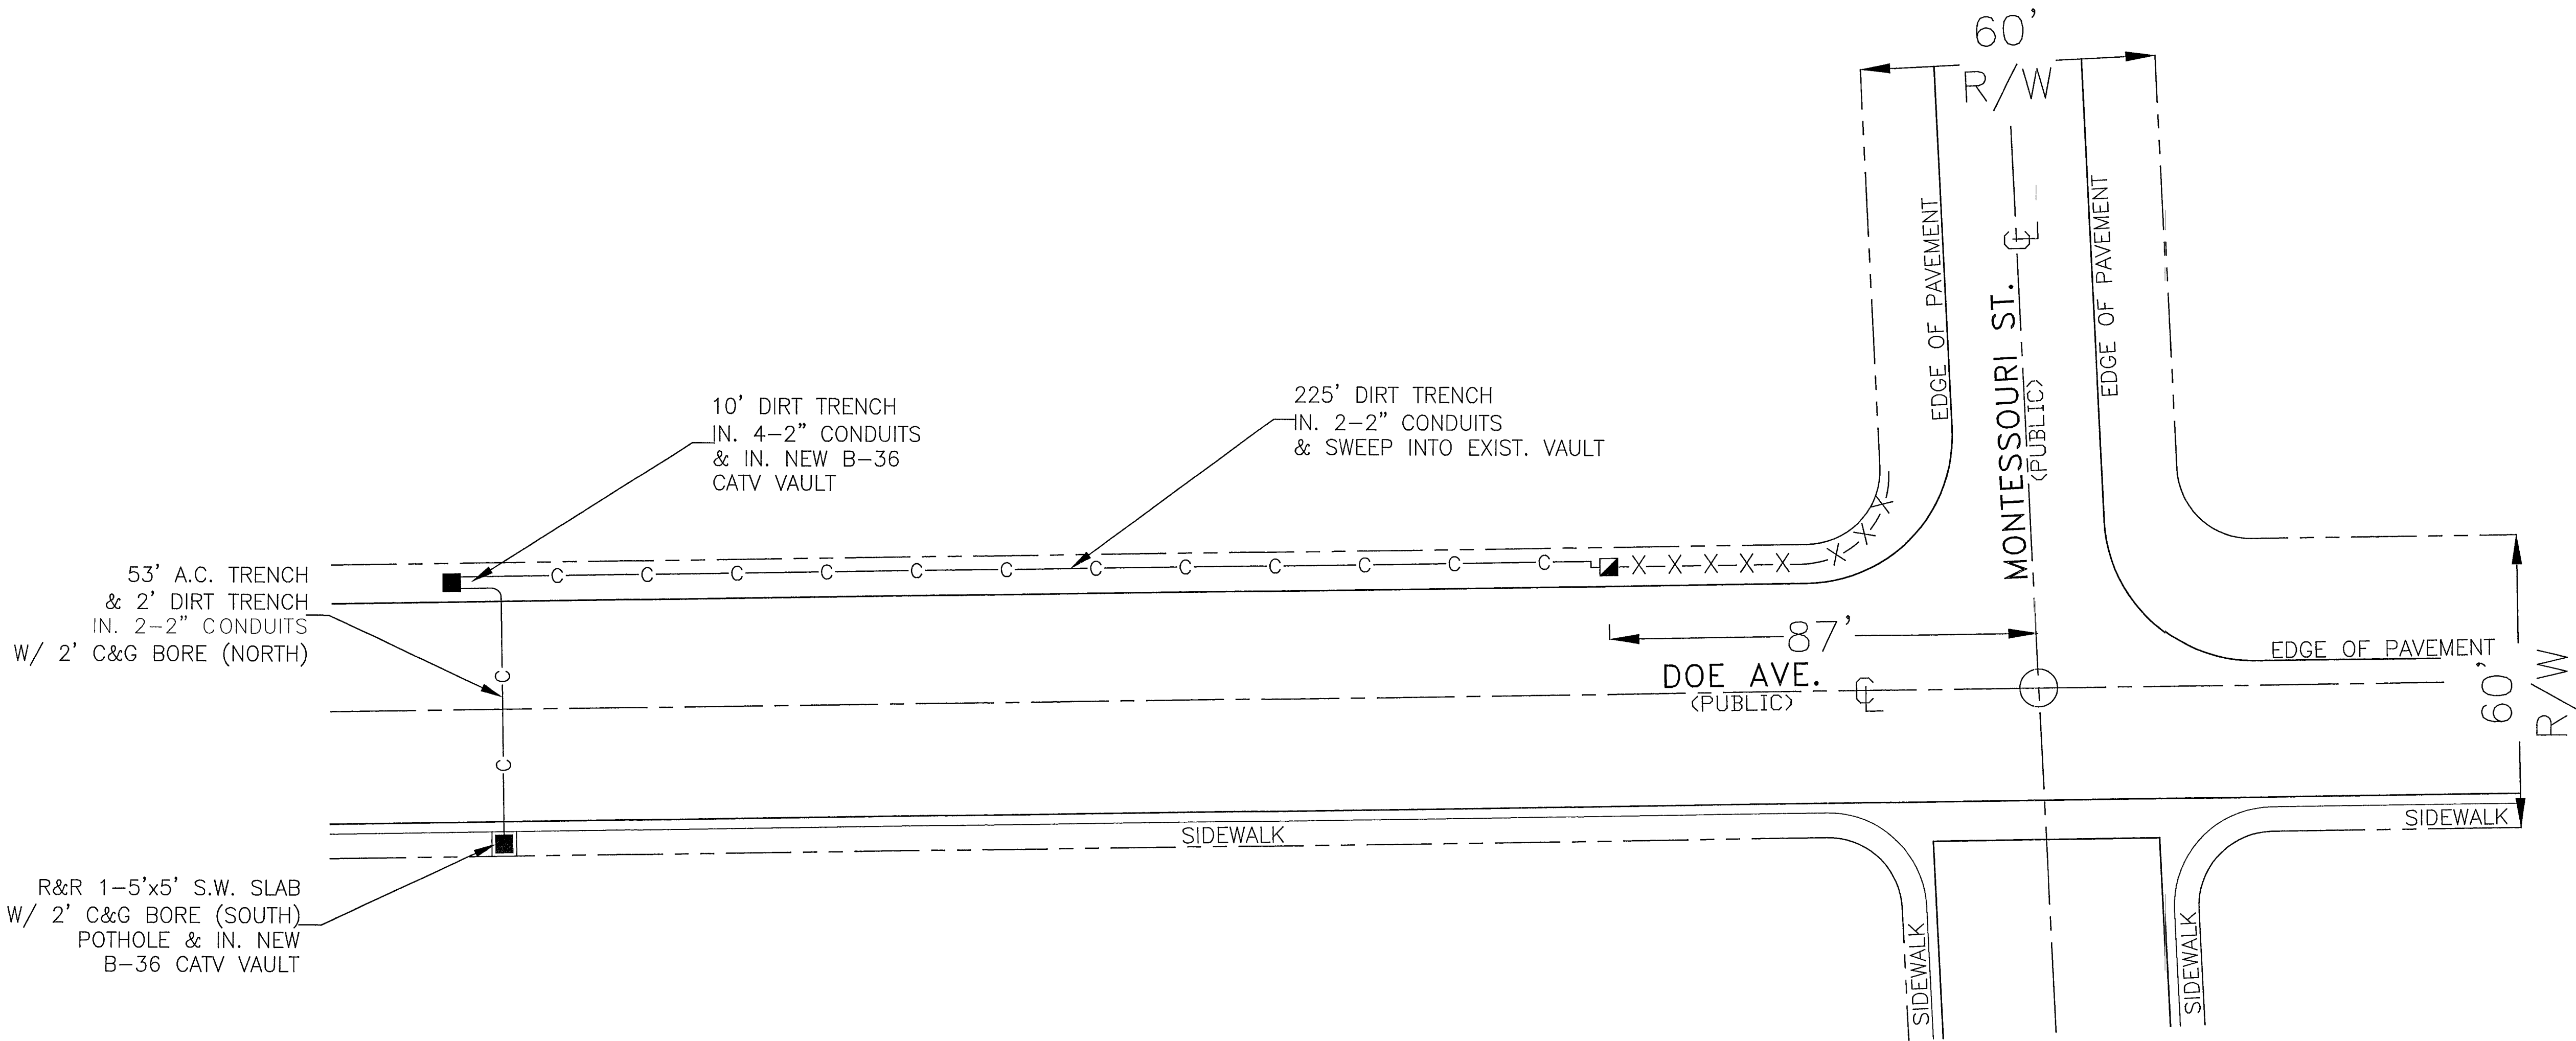

NOTE

EXISTING UTILITY LOCATIONS SHOWN HEREIN ARE APPROXIMATE ONLY. IT SHALL BE THE CONTRACTOR'S RESPONSIBILITY TO DETERMINE THE EXACT VERTICAL AND HORIZONTAL LOCATION OF ALL EXISTING UNDERGROUND UTILITIES PRIOR TO COMMENCING CONSTRUCTION. NO REPRESENTATION IS MADE THAT ALL EXISTING UTILITIES ARE SHOWN HEREON. THE ENGINEER ASSUMES NO RESPONSIBILITY FOR UTILITIES NOT SHOWN OR UTILITIES NOT SHOWN IN THEIR PROPER LOCATION.

25004

[Signature]
GOVERNMENT APPROVAL

11/18/05
DATE

Avoid cutting underground utility lines. It's costly.
Call before you Dig.
1-800-227-2600
UNDERGROUND SERVICE ALERT (USA)

DRAFTING CONTACT: Jeremiah Bowles
PHONE: (702) 384-8084 EXT. 1159

TOTAL BORE	2'
TOTAL DIRT TRENCH	237'
TOTAL ASPHALT TRENCH	53'
TOTAL TRENCH	292'
SIDEWALK REMOVAL/REPAIR	
TOTAL S/W PANELS	1
TOTAL LINEAR FOOTAGE	5'

PROJECT LOCATION/DESCRIPTION: 7121 DOE AVE		COX COMMUNICATIONS
AREA: CITY OF LAS VEGAS		
SCALE: 1"=20'	APPROVED BY: TONY MINDIOLA/210-1392	MAP # 5240
DATE: 9/29/05 BY: YC	TECH: # 907	COX PERMIT # 3764
F.B.# 45-41-5H	DATE: BY: REVISIONS	
107N4496-COX		

SHEET 1 OF 1

CLV PERMIT #

CLV DRAWING #

#40505050000RL7121D