


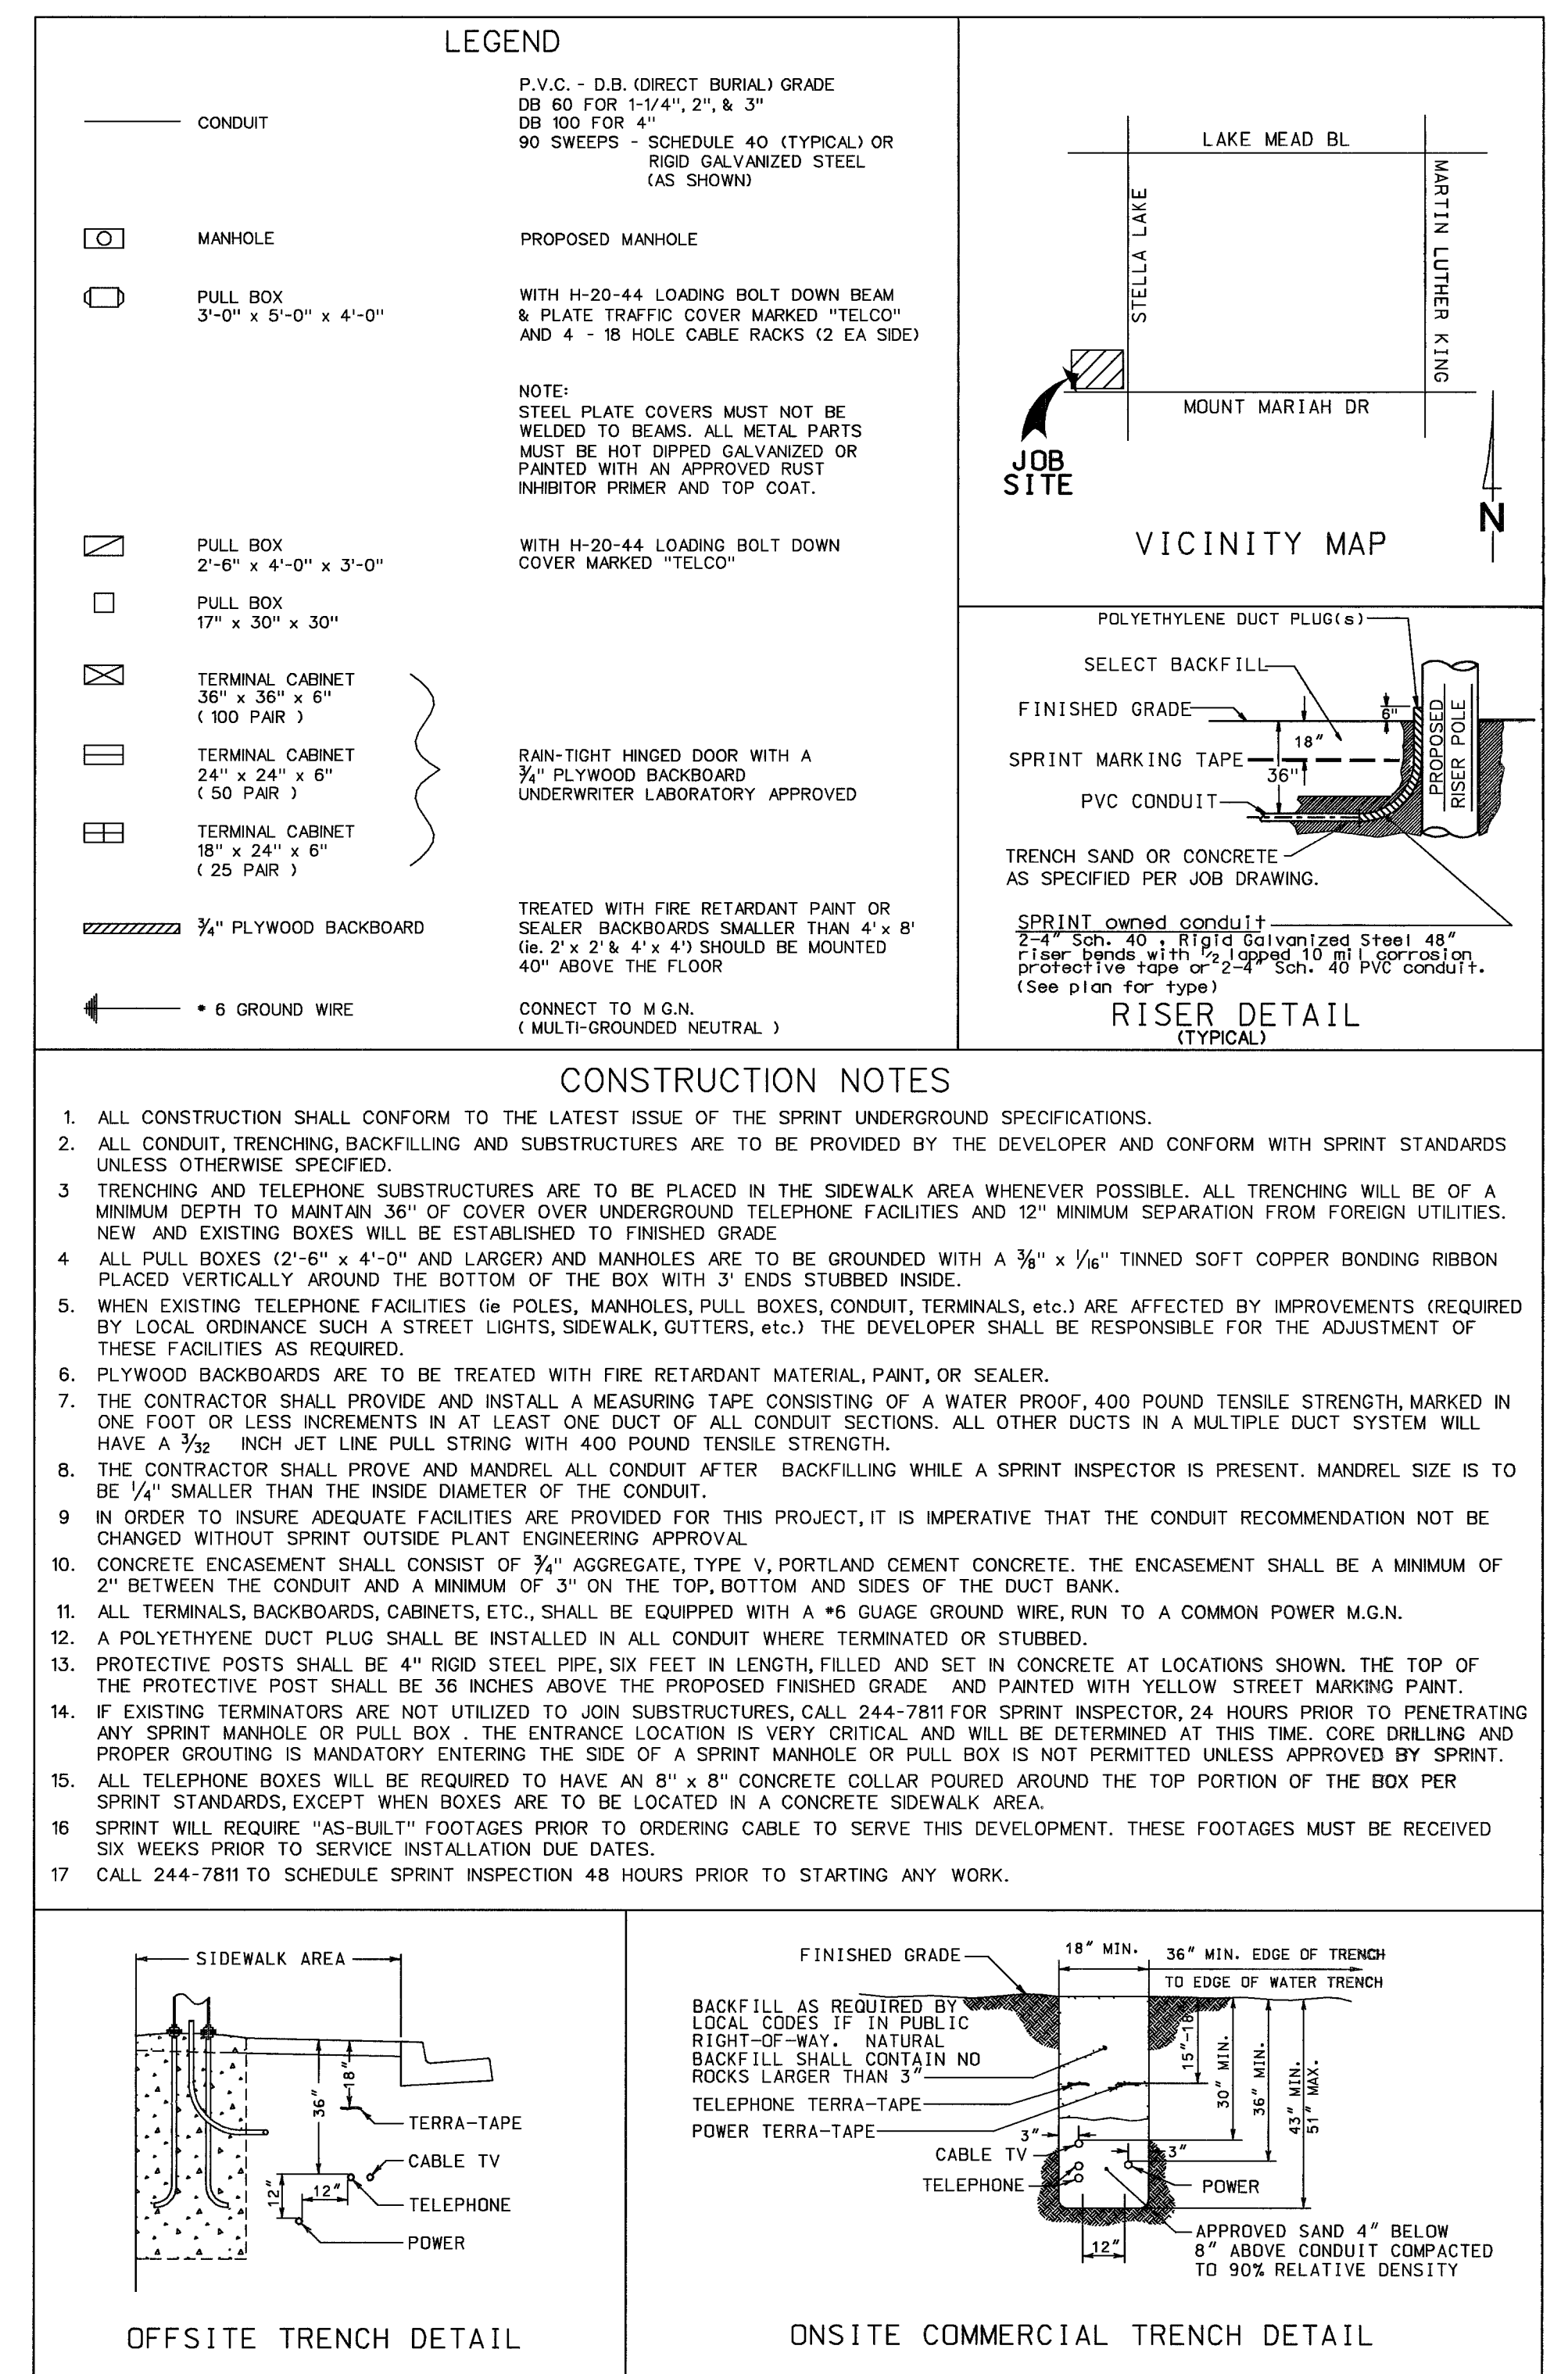

IMPORTANT NOTICE!
SERVICE CANNOT BE PROVIDED WITHOUT
APPROVED OPEN TRENCH AND FINAL
INSPECTION BY A SPRINT INSPECTOR.

SPRINT
PROPRIETARY

CONSTRUCTION PERMIT REQUIRED
BY CONTRACTOR

NO.	REVISION	ENGR.	MGR.	DATE	Avoid cutting underground utilities. If a cut is Call before you Dig. 1-800-227-2600 UNDERGROUND SERVICE (USA)
△	CHANGE VERBIAGE AT MANHOLE IN THE VALLEY GUTTER	MKF	RN	11/06	
△					
△	1074511-SPZ				
		TITLE UNDERGROUND CONDUIT REQUIREMENT for EXPERTISE BEAUTY SCHOOL			ENGR. COBY KE LINDGSMITH 244-1578 DATE 11/04/05
EXCH.	C.O.	LOC.	SCALE 1" = 20' SHEET 1 of 1		
LAS VEGAS	NORTH 8	STELLA LAKE & LAKE MEAD BL			